


Name Of Work: Construction Of Office Building Of Drainage Sub Division, Mahudha

(Drawing having details of Lintel Beam & Chajja)

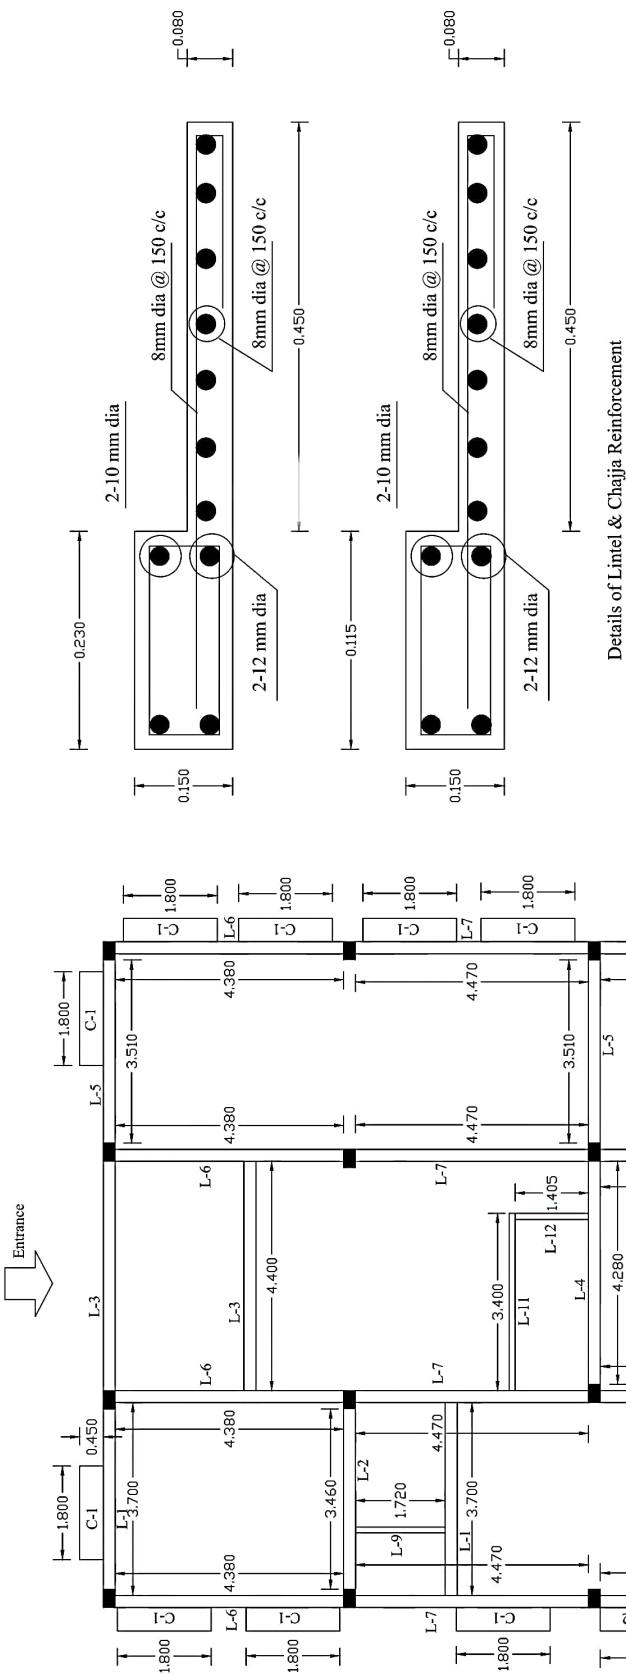

Section officer
Mahudha section

Deputy Executive Engineer
Drainage Sub Division
Mahudha

Details of Lintel Beam

Sr. No.	Name of Beam	No's	Length	Width	Depth	Top R/F	Bottom R/F	Stirrups
01	L1	03	3.700	0.230	0.150	2-10mm dia	2-12mm dia	8mm @ 150 c/c
02	L2	02	3.460	0.230	0.150	2-10mm dia	2-12mm dia	8mm @ 150 c/c
03	L3	02	4.400	0.230	0.150	2-10mm dia	2-12mm dia	8mm @ 150 c/c
04	L4	01	4.280	0.230	0.150	2-10mm dia	2-12mm dia	8mm @ 150 c/c
05	L5	03	3.510	0.230	0.150	2-10mm dia	2-12mm dia	8mm @ 150 c/c
06	L6	04	4.380	0.230	0.150	2-10mm dia	2-12mm dia	8mm @ 150 c/c
07	L7	04	4.470	0.230	0.150	2-10mm dia	2-12mm dia	8mm @ 150 c/c
08	L8	04	3.400	0.230	0.150	2-10mm dia	2-12mm dia	8mm @ 150 c/c
09	L9	01	1.720	0.115	0.150	2-10mm dia	2-12mm dia	8mm @ 150 c/c
10	L10	01	1.915	0.115	0.150	2-10mm dia	2-12mm dia	8mm @ 150 c/c
11	L11	01	3.400	0.115	0.150	2-10mm dia	2-12mm dia	8mm @ 150 c/c
12	L12	01	1.405	0.115	0.150	2-10mm dia	2-12mm dia	8mm @ 150 c/c
13	L13	01	1.615	0.115	0.150	2-10mm dia	2-12mm dia	8mm @ 150 c/c
14	L14	01	1.500	0.115	0.150	2-10mm dia	2-12mm dia	8mm @ 150 c/c

Details of Chajja

Sr. No.	Name of Chajja	No's	Length	Width	Depth	Top R/F	Dist R/F
01	C1	10	1.800	0.450	0.080	8mm @ 150 c/c	8mm @ 150 c/c
02	C2	01	1.35	0.450	0.080	8mm @ 150 c/c	8mm @ 150 c/c
03	C3	01	1.150	0.450	0.080	8mm @ 150 c/c	8mm @ 150 c/c

Executive Engineer
Shedhi Irrigation Division
Nadiad