


Name Of Work: Construction Of Office Building Of Drainage Sub Division, Mahudha

(Drawing having details of Ground Beam)

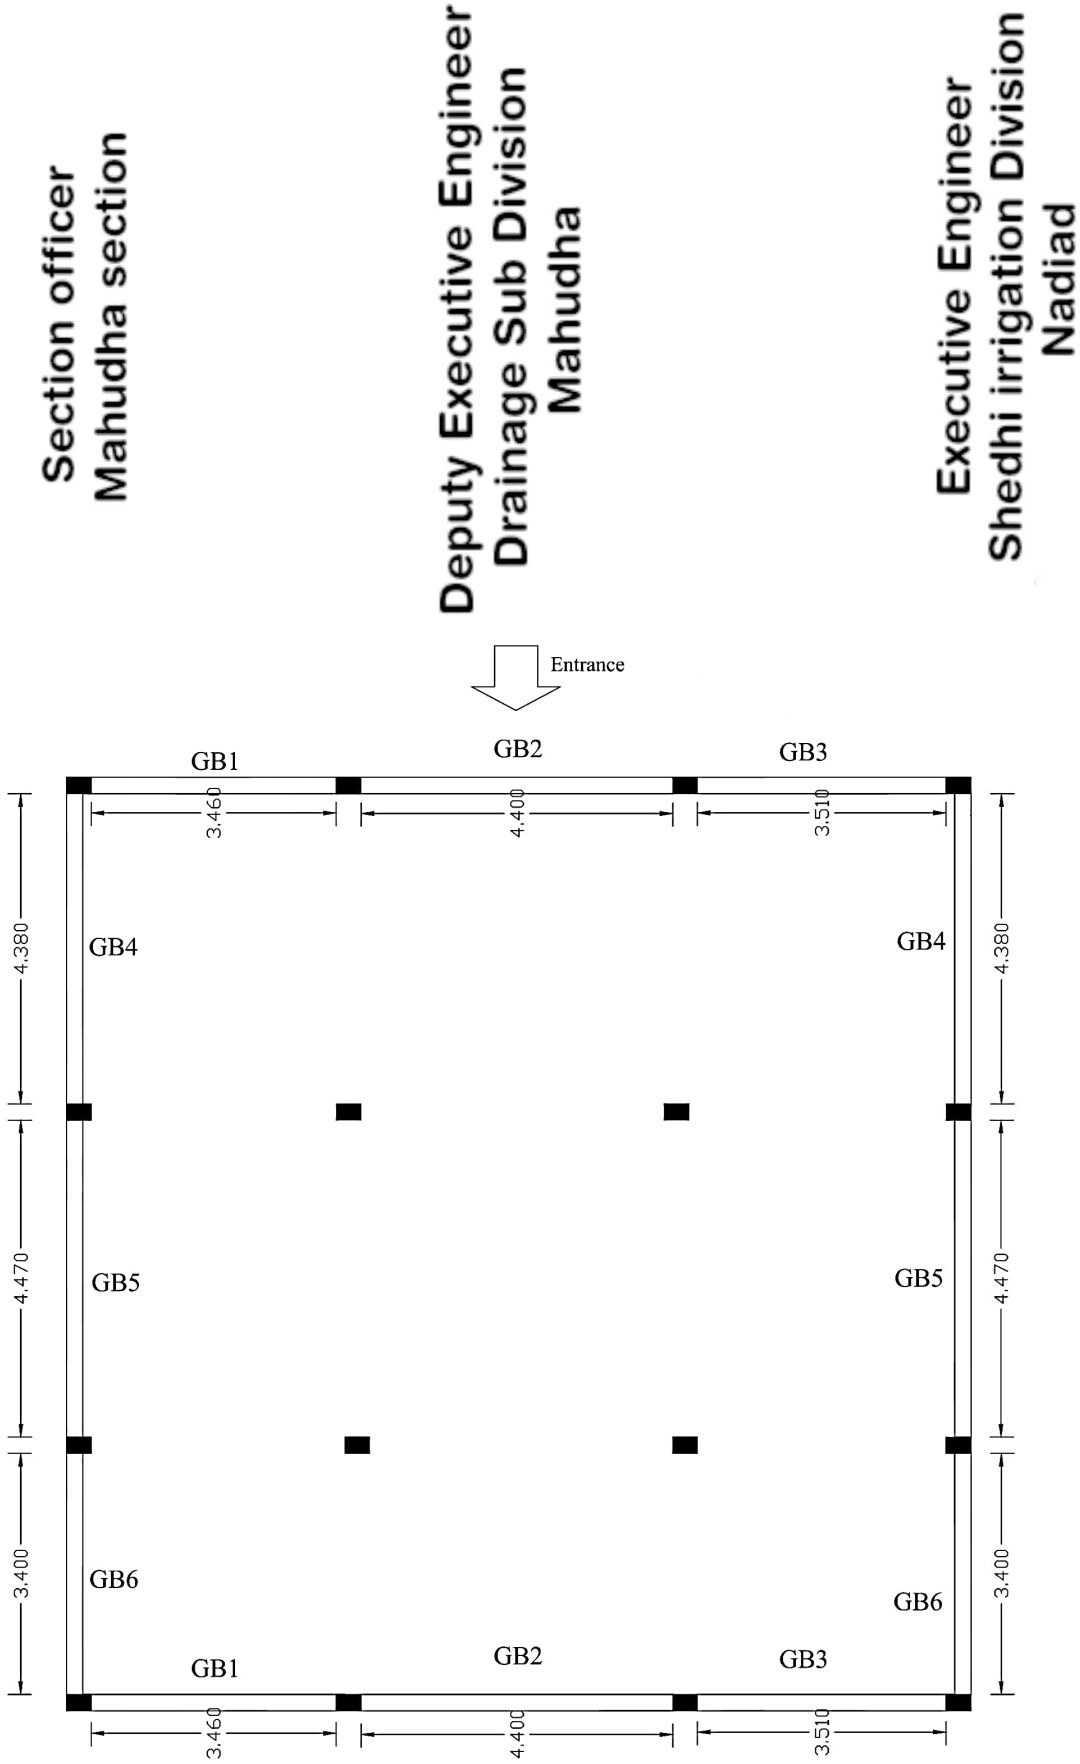

Details of Ground Beam

Sr. No.	Name of Beam	No's	Length	Width	Depth	Top R/F	Bottom R/F	Stirrups
01	GB1	02	3.460	0.230	0.300	2-12mm dia	3-12mm dia	8mm @ 150 c/c
02	GB2	02	4.400	0.230	0.300	2-12mm dia	3-12mm dia	8mm @ 150 c/c
03	GB3	02	3.510	0.230	0.300	2-12mm dia	3-12mm dia	8mm @ 150 c/c
04	GB4	02	4.380	0.230	0.300	2-12mm dia	3-12mm dia	8mm @ 150 c/c
05	GB5	02	4.470	0.230	0.300	2-12mm dia	3-12mm dia	8mm @ 150 c/c
06	GB6	02	3.400	0.230	0.300	2-12mm dia	3-12mm dia	8mm @ 150 c/c