



**ELEVATION**

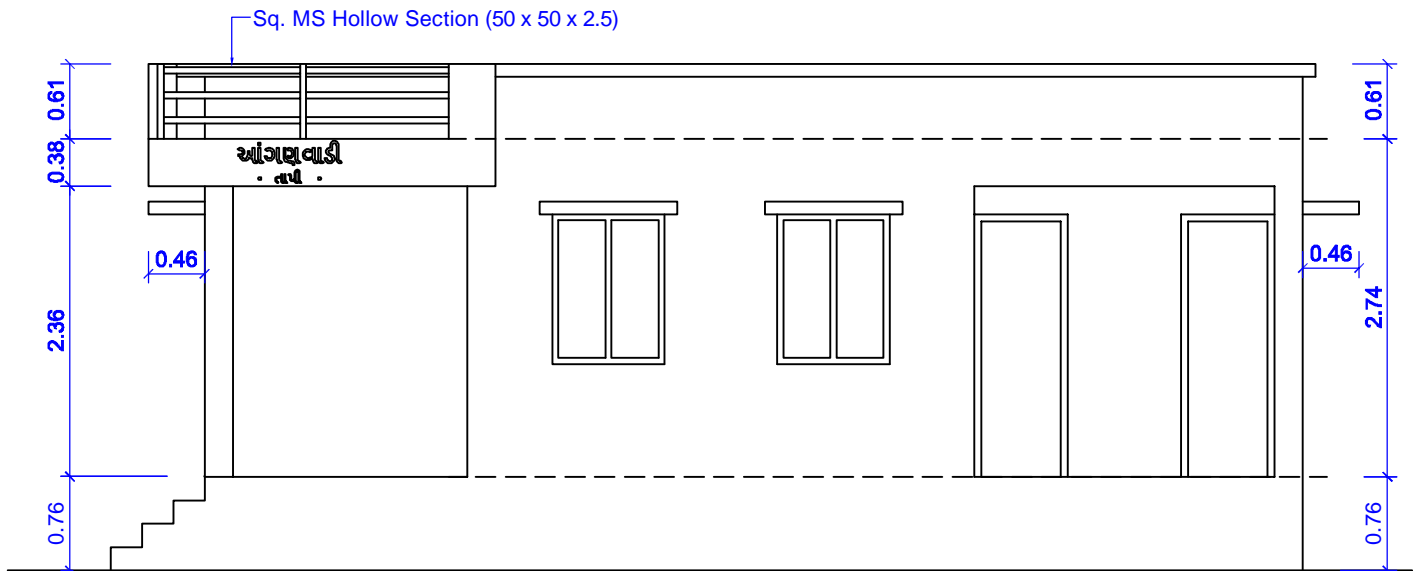

**SIDE ELEVATION**

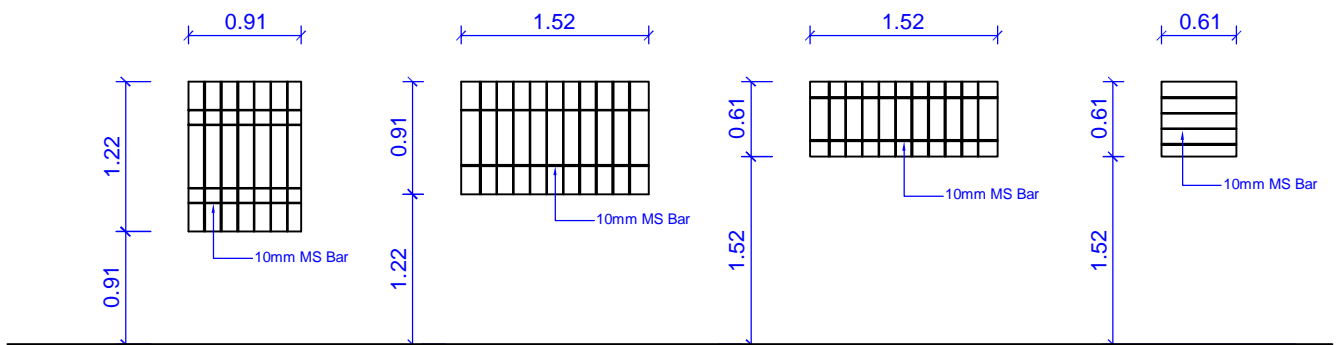

**MS GRILL DESIGN**

**TITLE**

**PROPOSED ELEVATION OF AGANWADI BUILDING  
AT TAPI DISTRICT**

NOTE : ALL DIMENSION ARE IN METER.

DRAWN	M.D.Mistry.	DATE	14-09-2021
CHECKED	D.D.Mistry.	SCALE	-
REV	-	DRG NO	1/1



**MD Consultancy**

ARCHITECTURE | MASTER PLANNING | INTERIOR DESIGN | VASTU

412/B, ROYAL DREAMS, FEEDER ROAD, TALOOTH, BILMORA : 396321

DIMPLE MISTRY 94263 20364  
dimpedm@gmail.com