






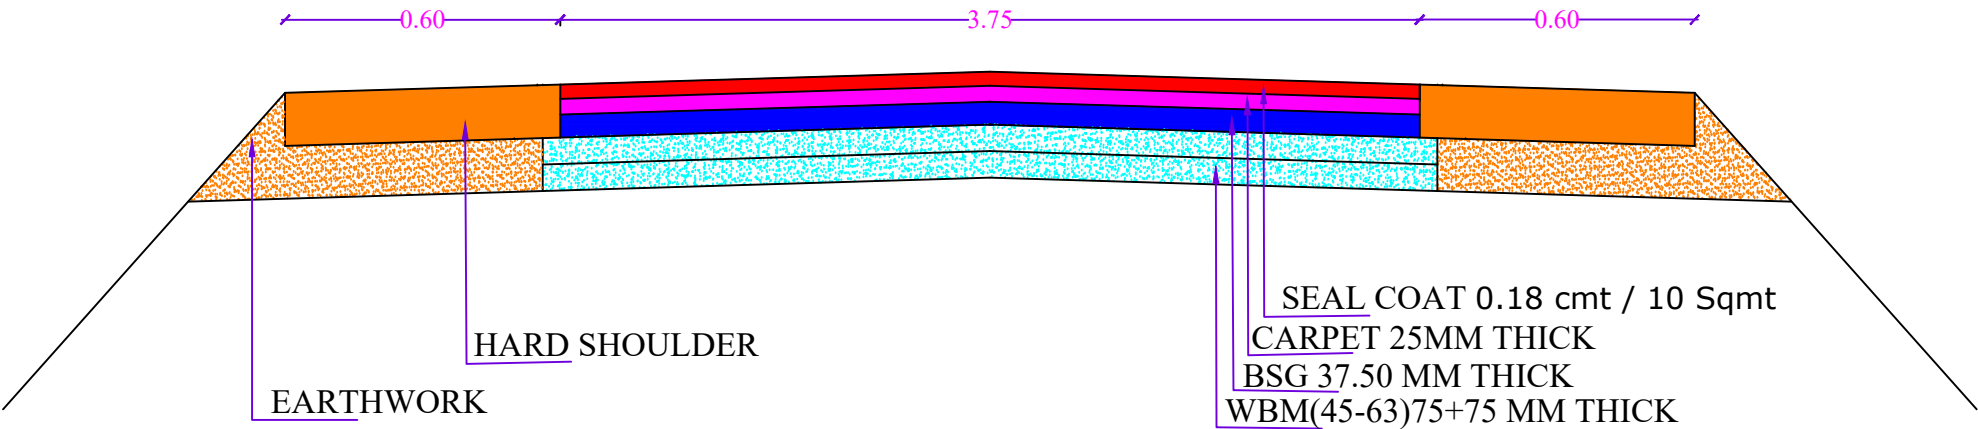

Name of work :-Resurfacing of Hadiyol Gadhoda Road

DETAILS OF TYPICAL CROSS SECTION OF PROPOSED FLEXIBLE PAVEMENT  
FOR WIDENING BT ROAD (BT WIDTH 3.75 MT)



NOTE: 1) Drawing is not to scale.  
2) Layers, Thickness & Measurements are as per the Estimate.  
3) Changes may be done as directed by the Engineer-in-charge.


	SEAL COAT		HARD SHOULDER
	CARPET		WBM(45-63)
	BSG		
	EARTHWORK		

DEPUTY EXECUTIVE ENGINEER  
PANCHAYAT R & B SUB DIVISION  
HIMATNAGAR




EXECUTIVE ENGINEER  
PANCHAYAT R & B DIVISION  
HIMATNAGAR

Name of work :-Resurfacing of Hadiyol Gadhoda Road

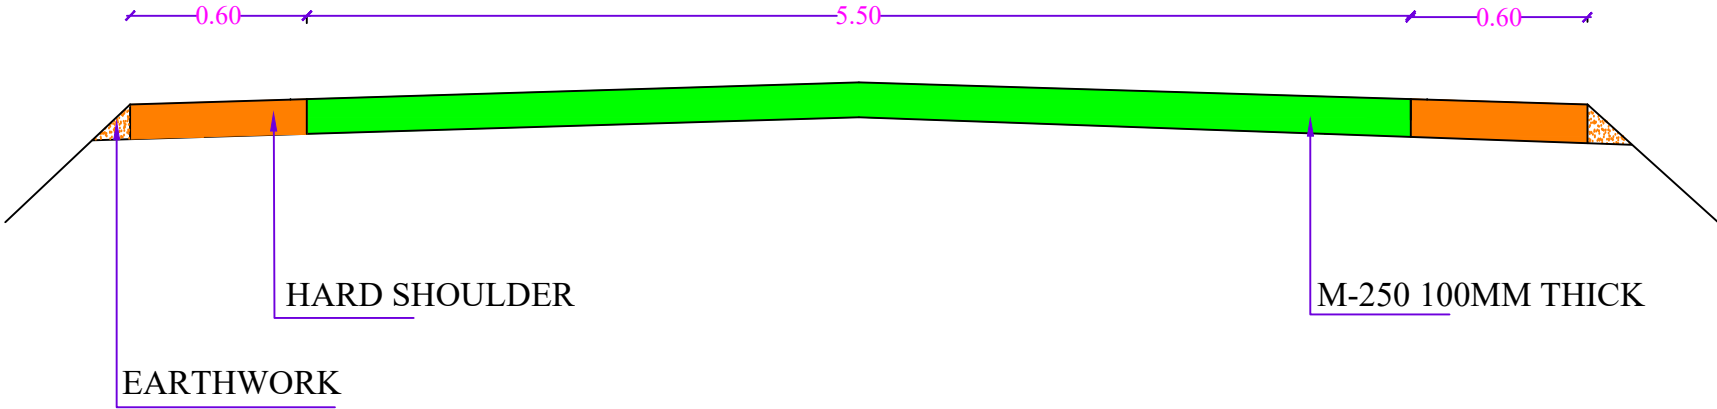DETAILS OF TYPICAL CROSS SECTION OF PROPOSED FLEXIBLE PAVEMENT  
FOR WIDENING BT ROAD (CC WIDTH 5.50MT)



NOTE: 1) Drawing is not to scale.  
2) Layers, Thickness & Measurements are as per the Estimate.  
3) Changes may be done as directed by the Engineer-in-charge.


	M-250		HARD SHOULDER
			EARTHWORK

DEPUTY EXECUTIVE ENGINEER  
PANCHAYAT R & B SUB DIVISION  
HIMATNAGAR





EXECUTIVE ENGINEER  
PANCHAYAT R & B DIVISION  
HIMATNAGAR

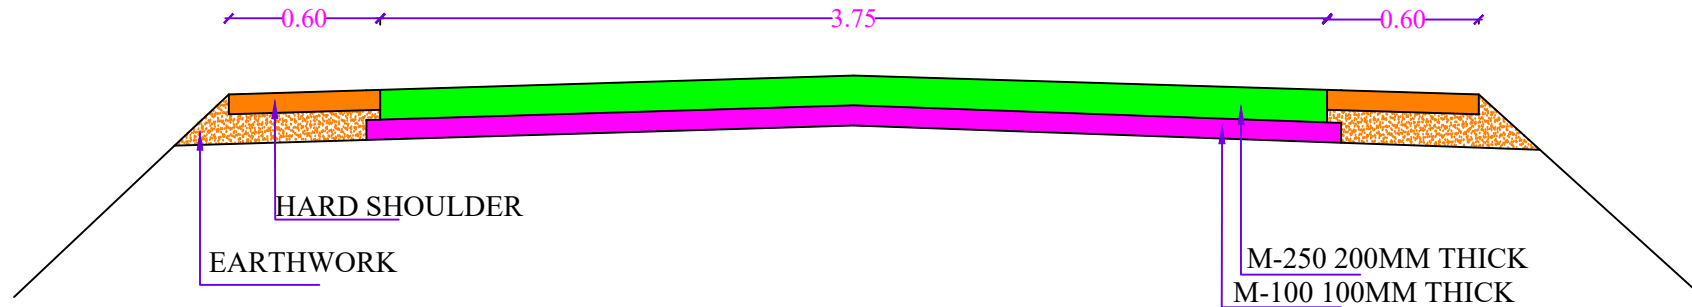Name of work :-Resurfacing of Hadiyol Gadhoda Road

DETAILS OF TYPICAL CROSS SECTION OF PROPOSED FLEXIBLE PAVEMENT  
FOR WIDENING BT ROAD (CC WIDTH 3.75 MT)



NOTE: 1) Drawing is not to scale.  
2) Layers, Thickness & Measurements are as per the Estimate.  
3) Changes may be done as directed by the Engineer-in-charge.


	M-250		HARD SHOULDER
	M-100		EARTHWORK

DEPUTY EXECUTIVE ENGINEER  
PANCHAYAT R & B SUB DIVISION  
HIMATNAGAR





EXECUTIVE ENGINEER  
PANCHAYAT R & B DIVISION  
HIMATNAGAR

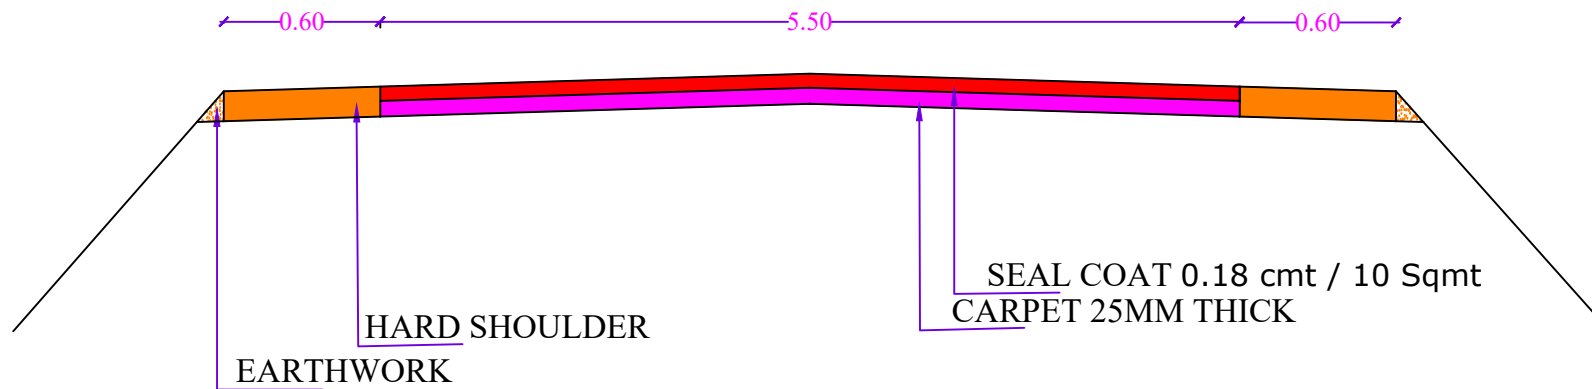Name of work :-Resurfacing of Hadiyol Gadhoda Road

DETAILS OF TYPICAL CROSS SECTION OF PROPOSED FLEXIBLE PAVEMENT  
FOR WIDENING BT ROAD (BT WIDTH 5.50 MT)



NOTE: 1) Drawing is not to scale.  
2) Layers, Thickness & Measurements are as per the Estimate.  
3) Changes may be done as directed by the Engineer-in-charge.


	SEAL COAT		HARD SHOULDER
	CARPET		
	EARTHWORK		

DEPUTY EXECUTIVE ENGINEER  
PANCHAYAT R & B SUB DIVISION  
HIMATNAGAR

EXECUTIVE ENGINEER  
PANCHAYAT R & B DIVISION  
HIMATNAGAR



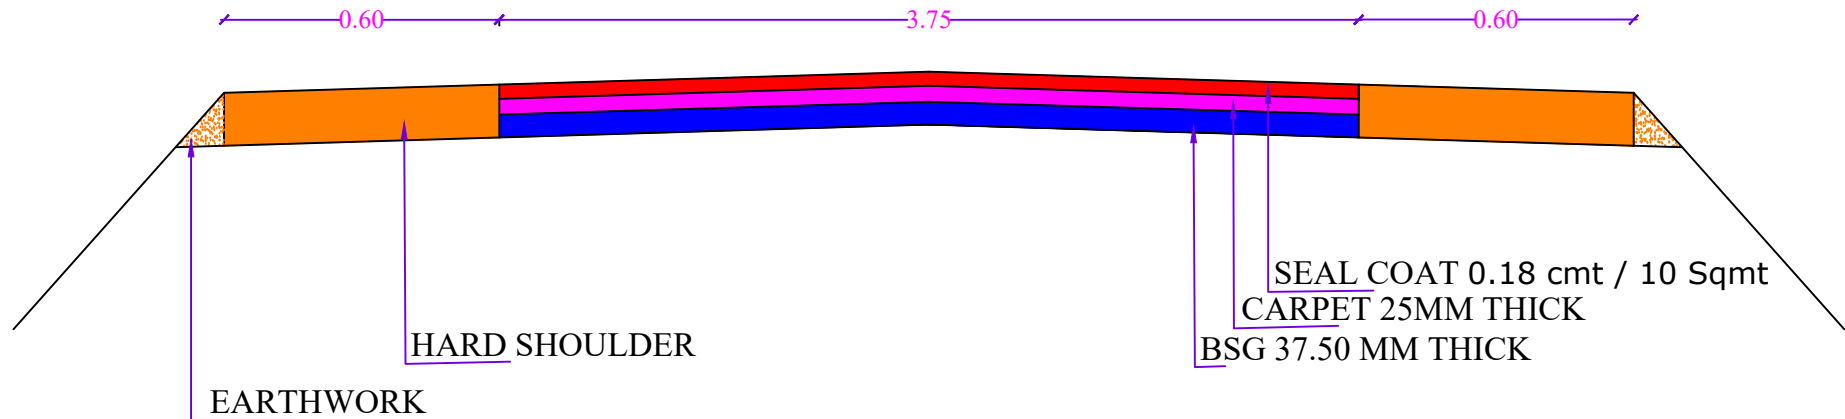


Name of work :-Resurfacing of Katvad Approach Road

DETAILS OF TYPICAL CROSS SECTION OF PROPOSED FLEXIBLE PAVEMENT  
FOR WIDENING BT ROAD (BT WIDTH 3.75 MT)



NOTE:

- 1) Drawing is not to scale.
- 2) Layers, Thickness & Measurements are as per the Estimate.
- 3) Changes may be done as directed by the Engineer-in-charge.


	SEAL COAT		HARD SHOULDER
	CARPET		
	BSG		
	EARTHWORK		

DEPUTY EXECUTIVE ENGINEER  
PANCHAYAT R & B SUB DIVISION  
HIMATNAGAR



EXECUTIVE ENGINEER  
PANCHAYAT R & B DIVISION  
HIMATNAGAR

Name of Work :- Resurfacing of Bypass Road Joining to Parabada Road

### 900 MM DIA TWO ROW PIPE DRAIN

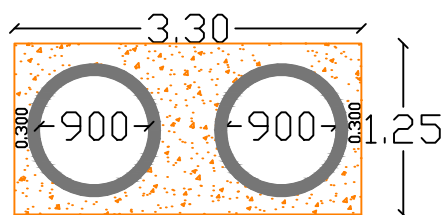

### TYPICAL PIPE AROUND BOX CROSS SECTION

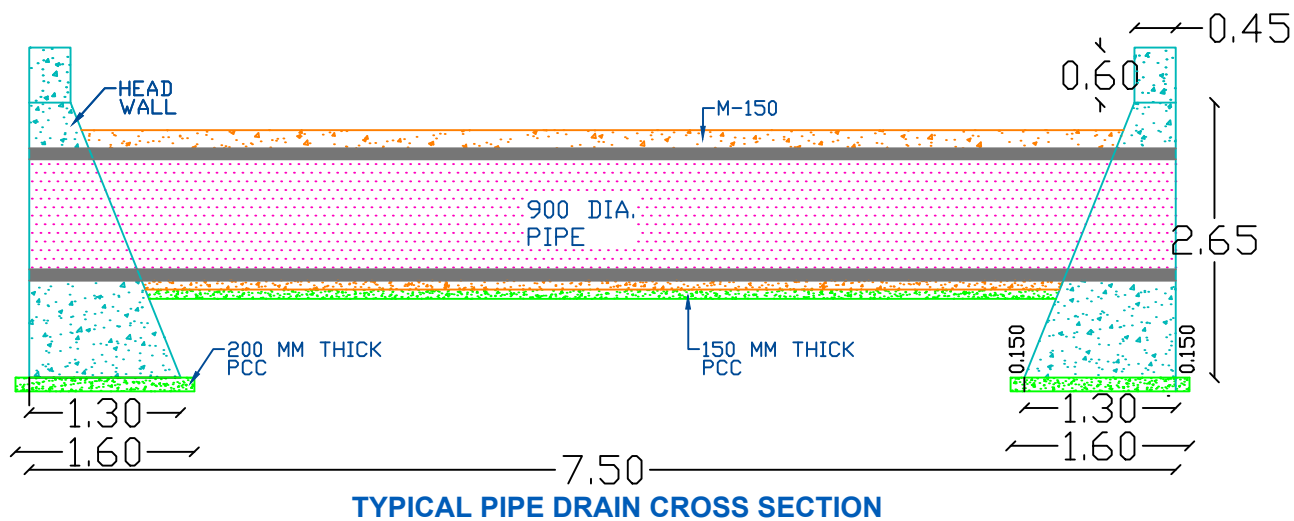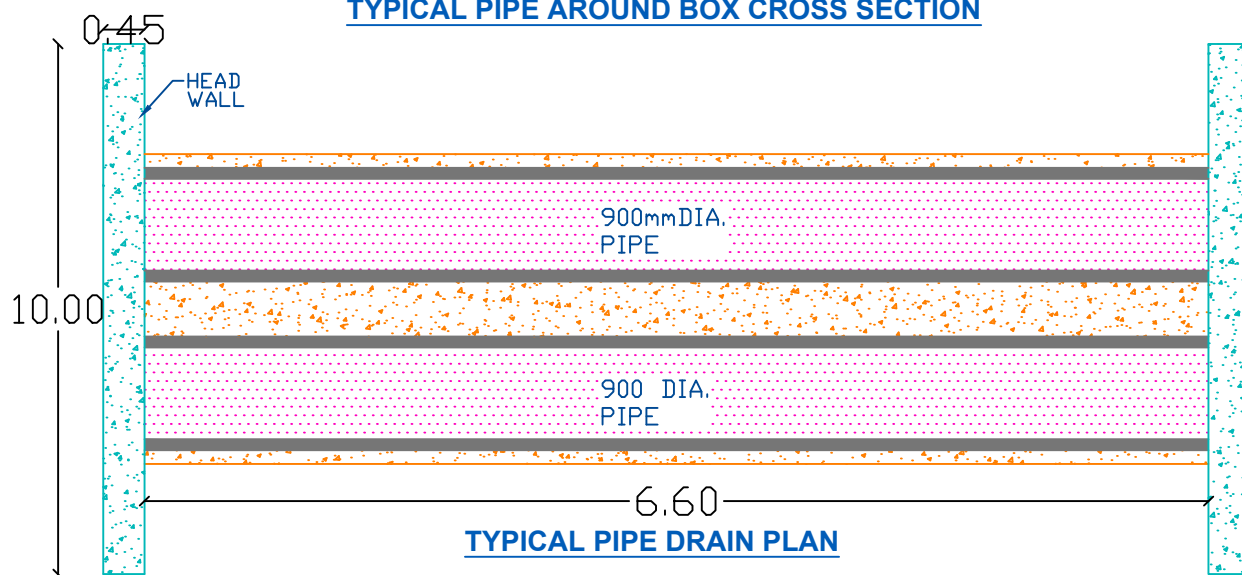


Deputy Executive Engineer  
Panchayat R & B Sub Division  
Himatnagar

Executive Engineer  
Panchayat R & B Division  
Himatnagar






DRAWING TITLE  
900 MM Ø TWO ROW PIPE  
DRAIN

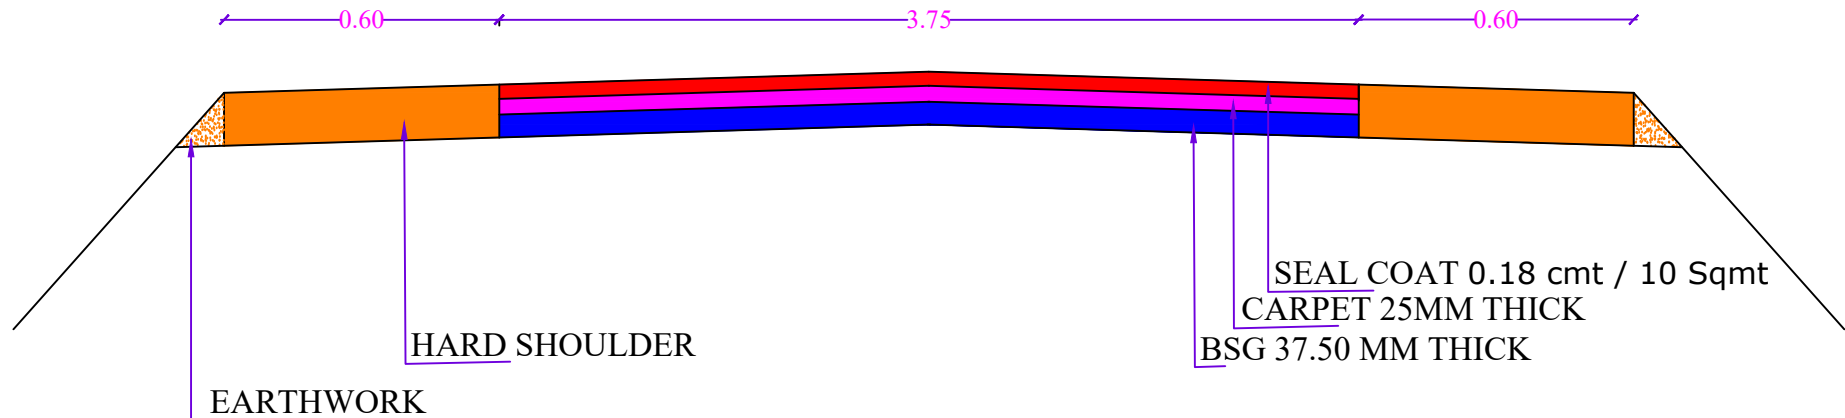Name of work :-Resurfacing of Bypass Road Joining to Parabada Road

DETAILS OF TYPICAL CROSS SECTION OF PROPOSED FLEXIBLE PAVEMENT  
FOR WIDENING BT ROAD (BT WIDTH 3.75 MT)



NOTE: 1) Drawing is not to scale.  
2) Layers, Thickness & Measurements are as per the Estimate.  
3) Changes may be done as directed by the Engineer-in-charge.


	SEAL COAT		HARD SHOULDER
	CARPET		
	BSG		
	EARTHWORK		

DEPUTY EXECUTIVE ENGINEER  
PANCHAYAT R & B SUB DIVISION  
HIMATNAGAR


EXECUTIVE ENGINEER  
PANCHAYAT R & B DIVISION  
HIMATNAGAR

Name of work :-Resurfacing of Hadiyol PHC Pural Road


**900 MM DIA TWO ROW PIPE DRAIN**

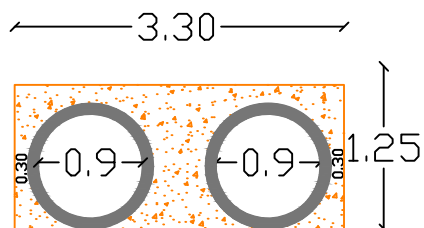

**TYPICAL PIPE AROUND BOX CROSS SECTION**

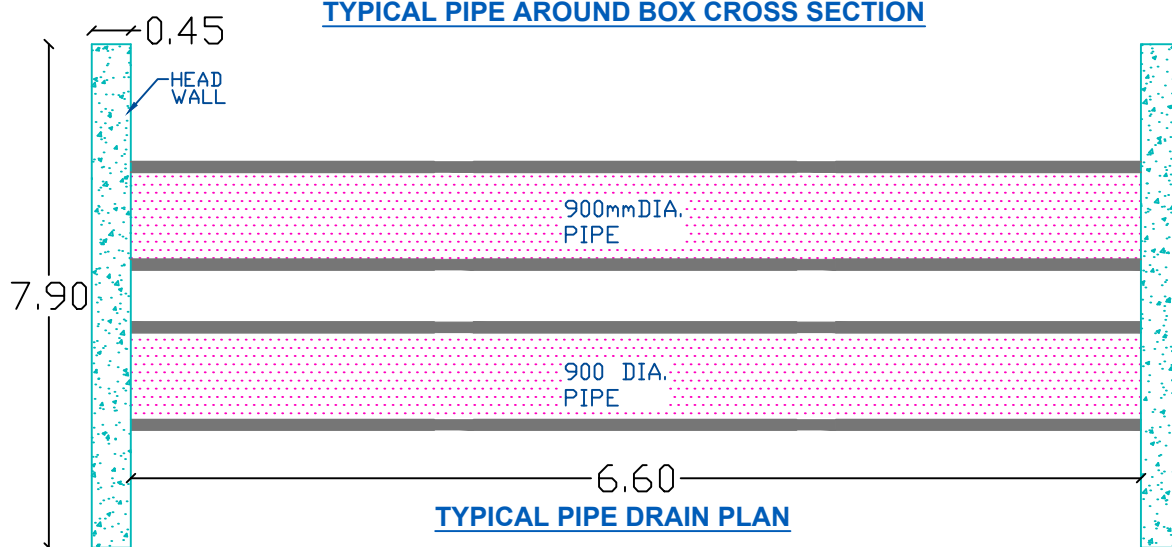

**TYPICAL PIPE DRAIN PLAN**

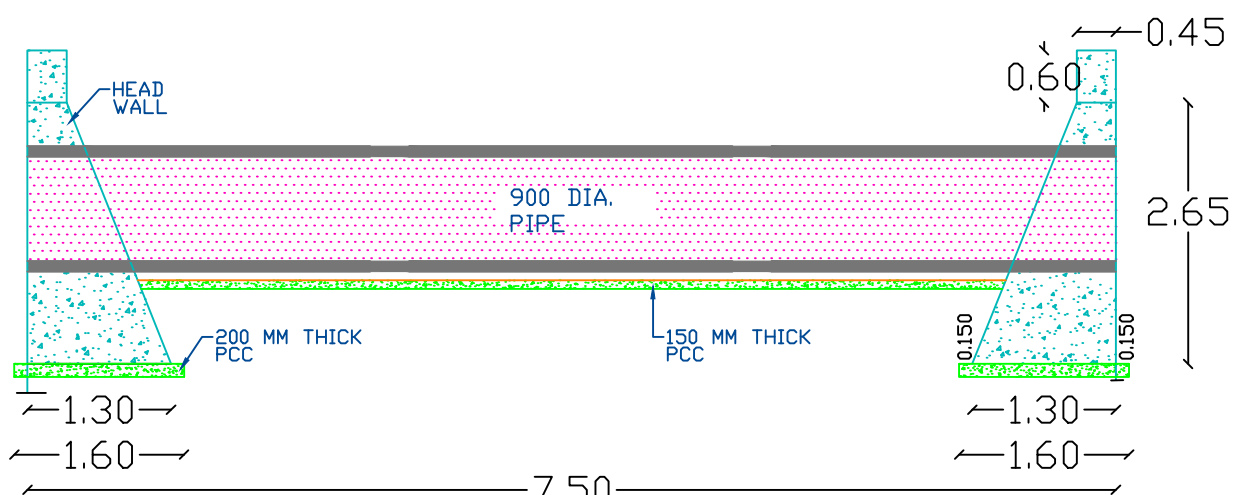

**TYPICAL PIPE DRAIN CROSS SECTION**

Deputy Executive Engineer  
Panchayat R & B Sub Division  
Himatnagar

Executive Engineer  
Panchayat R & B Division  
Himatnagar


DRAWING TITLE

900 MM Ø TWO ROW PIPE  
DRAIN



Name of work :-Resurfacing of Hadiyol PHC Pural Road

DETAILS OF TYPICAL CROSS SECTION OF PROPOSED FLEXIBLE PAVEMENT  
FOR WIDENING BT ROAD (BT WIDTH 3.75MT)

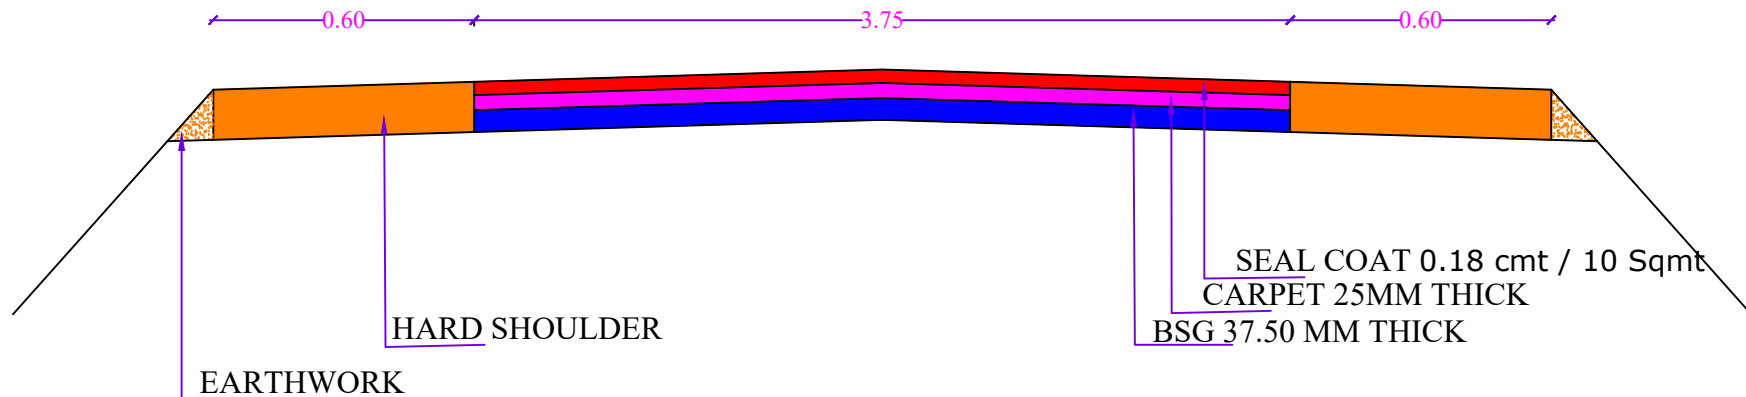


NOTE: 1) Drawing is not to scale.  
2) Layers, Thickness & Measurements are as per the Estimate.  
3) Changes may be done as directed by the Engineer-in-charge.

DEPUTY EXECUTIVE ENGINEER  
PANCHAYAT R & B SUB DIVISION  
HIMATNAGAR

EXECUTIVE ENGINEER  
PANCHAYAT R & B DIVISION  
HIMATNAGAR

Name of work :-Resurfacing of Hadiyol Polytechnic Road

DETAILS OF TYPICAL CROSS SECTION OF PROPOSED FLEXIBLE PAVEMENT  
FOR WIDENING BT ROAD (BT WIDTH 3.75MT)

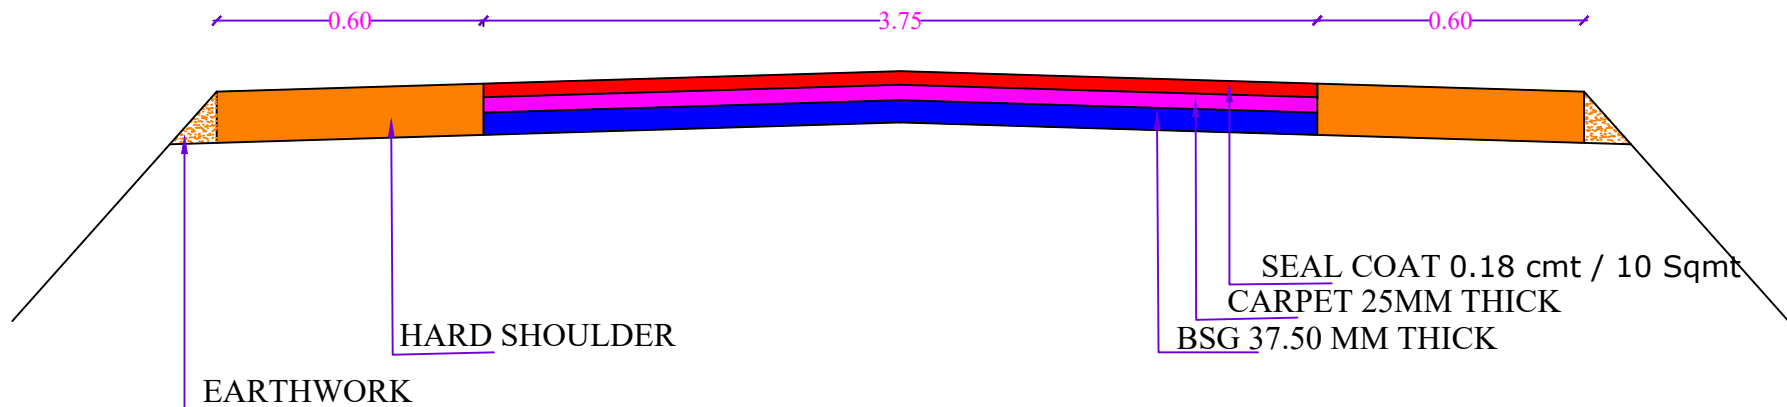

NOTE: 1) Drawing is not to scale.  
2) Layers, Thickness & Measurements are as per the Estimate.  
3) Changes may be done as directed by the Engineer-in-charge.


SEAL COAT	HARD SHOULDER
CARPET	
BSG	
EARTHWORK	

DEPUTY EXECUTIVE ENGINEER  
PANCHAYAT R & B SUB DIVISION  
HIMATNAGAR


EXECUTIVE ENGINEER  
PANCHAYAT R & B DIVISION  
HIMATNAGAR

Name of work :-Resurfacing of Lalpur Savgadh Road


**900 MM DIA TWO ROW PIPE DRAIN**

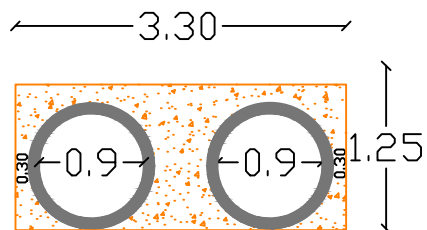

**TYPICAL PIPE AROUND BOX CROSS SECTION**

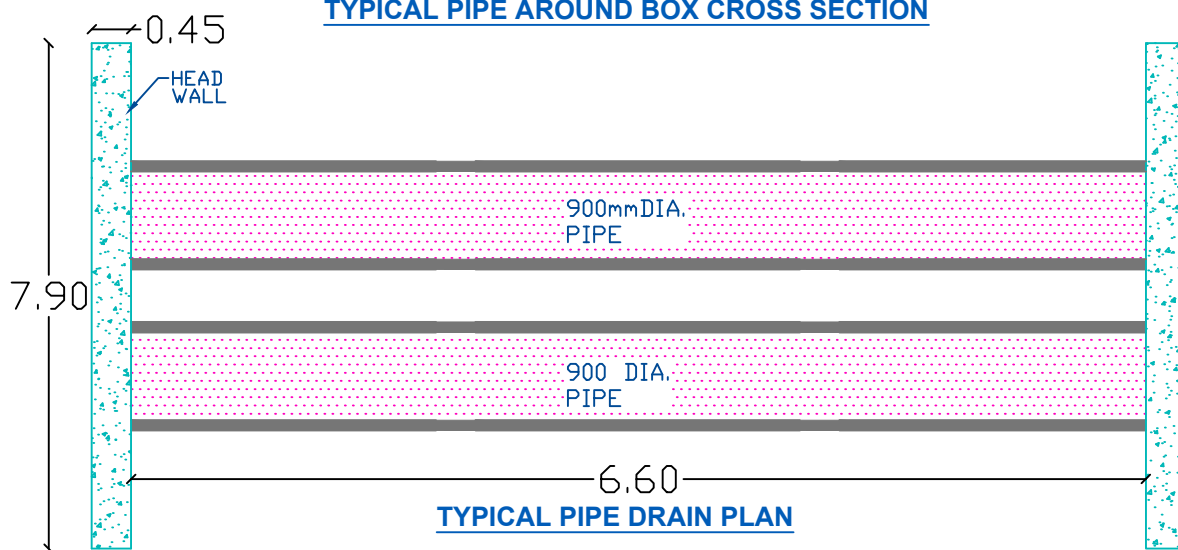

**TYPICAL PIPE DRAIN PLAN**

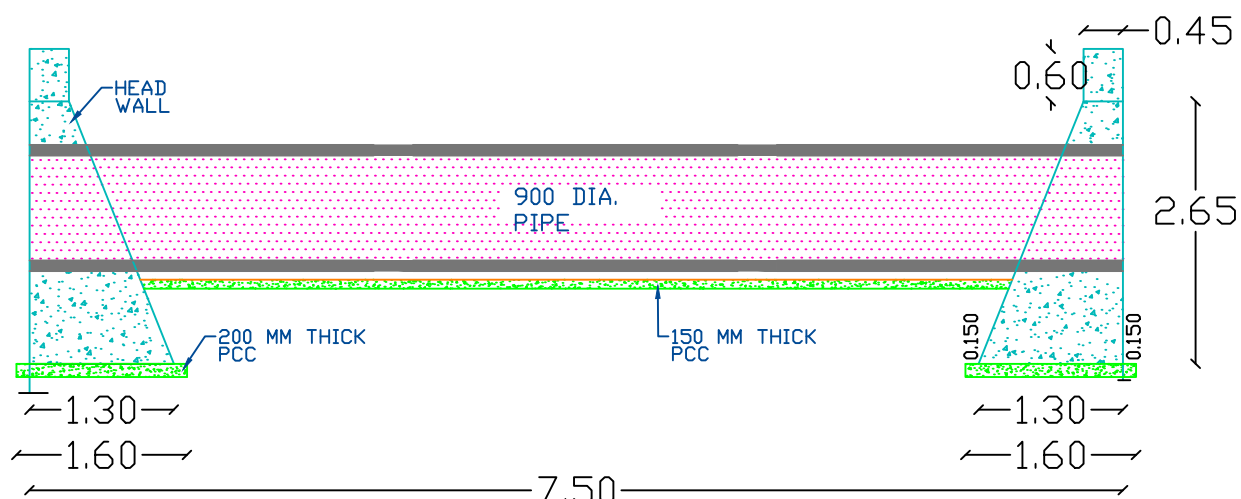

**TYPICAL PIPE DRAIN CROSS SECTION**

Deputy Executive Engineer  
Panchayat R & B Sub Division  
Himatnagar


Executive Engineer  
Panchayat R & B Division  
Himatnagar

DRAWING TITLE

900 MM Ø TWO ROW PIPE  
DRAIN

Name of work :-Resurfacing of Lalpur Savgadh Road

DETAILS OF TYPICAL CROSS SECTION OF PROPOSED FLEXIBLE PAVEMENT  
FOR WIDENING BT ROAD (BT WIDTH 3.75MT)

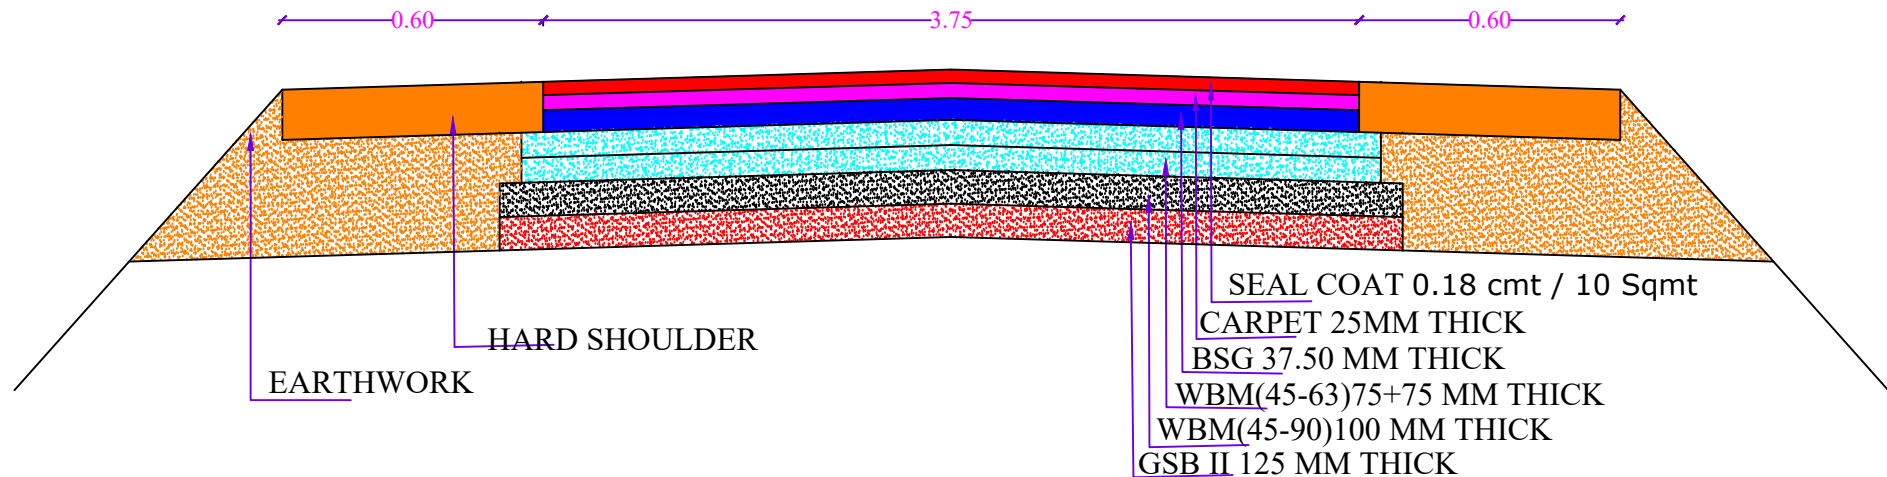

NOTE: 1) Drawing is not to scale.  
2) Layers, Thickness & Measurements are as per the Estimate.  
3) Changes may be done as directed by the Engineer-in-charge.


	SEAL COAT		HARD SHOULDER
	CARPET		WBM(45-63)
	BSG		WBM(45-90)
	EARTHWORK		GSB II

DEPUTY EXECUTIVE ENGINEER  
PANCHAYAT R & B SUB DIVISION  
HIMATNAGAR

EXECUTIVE ENGINEER  
PANCHAYAT R & B DIVISION  
HIMATNAGAR




 

Name of work :-Resurfacing of Lalpur Savgadh Road

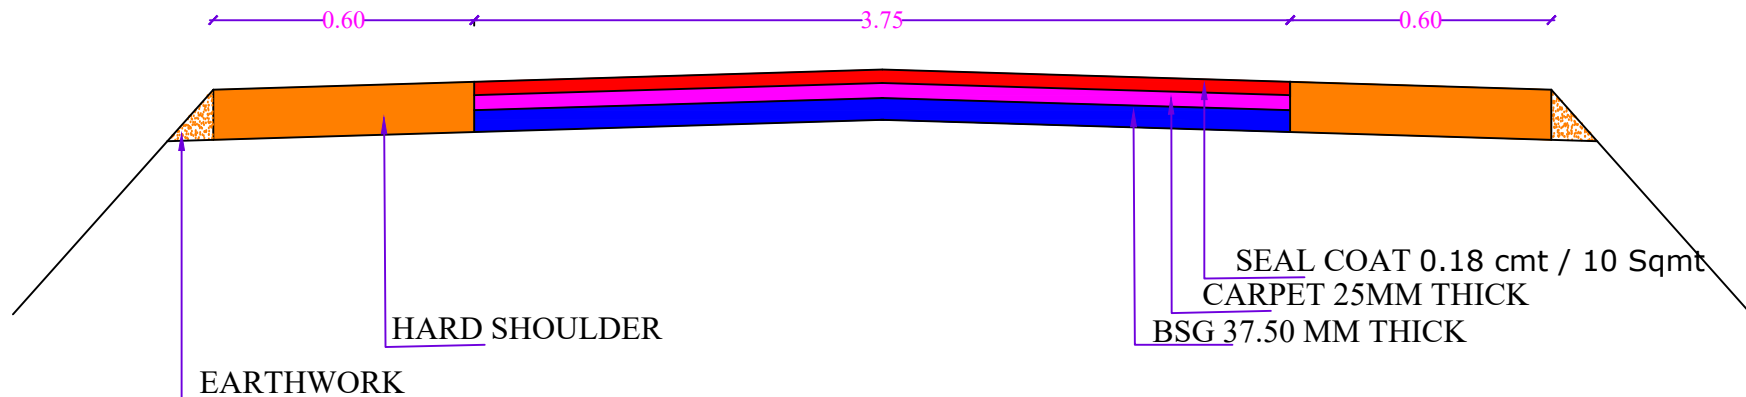DETAILS OF TYPICAL CROSS SECTION OF PROPOSED FLEXIBLE PAVEMENT  
FOR WIDENING BT ROAD (BT WIDTH 3.75MT)



NOTE:

- 1) Drawing is not to scale.
- 2) Layers, Thickness & Measurements are as per the Estimate.
- 3) Changes may be done as directed by the Engineer-in-charge.


	SEAL COAT		HARD SHOULDER
	CARPET		
	BSG		
	EARTHWORK		

DEPUTY EXECUTIVE ENGINEER  
PANCHAYAT R & B SUB DIVISION  
HIMATNAGAR

EXECUTIVE ENGINEER  
PANCHAYAT R & B DIVISION  
HIMATNAGAR




Name of work :-Resurfacing of Lalpur Savgadh Road

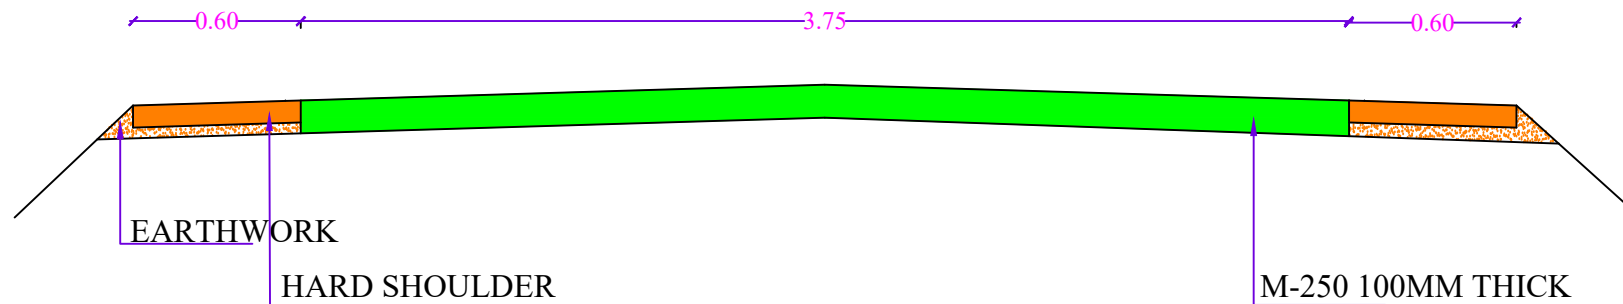DETAILS OF TYPICAL CROSS SECTION OF PROPOSED RIGID PAVEMENT  
FOR WIDENING BT ROAD (CC WIDTH 3.75MT)



NOTE:

- 1) Drawing is not to scale.
- 2) Layers, Thickness & Measurements are as per the Estimate.
- 3) Changes may be done as directed by the Engineer-in-charge.

	M-250		HARD SHOULDER
			EARTHWORK

DEPUTY EXECUTIVE ENGINEER  
PANCHAYAT R & B SUB DIVISION  
HIMATNAGAR

EXECUTIVE ENGINEER  
PANCHAYAT R & B DIVISION  
HIMATNAGAR