
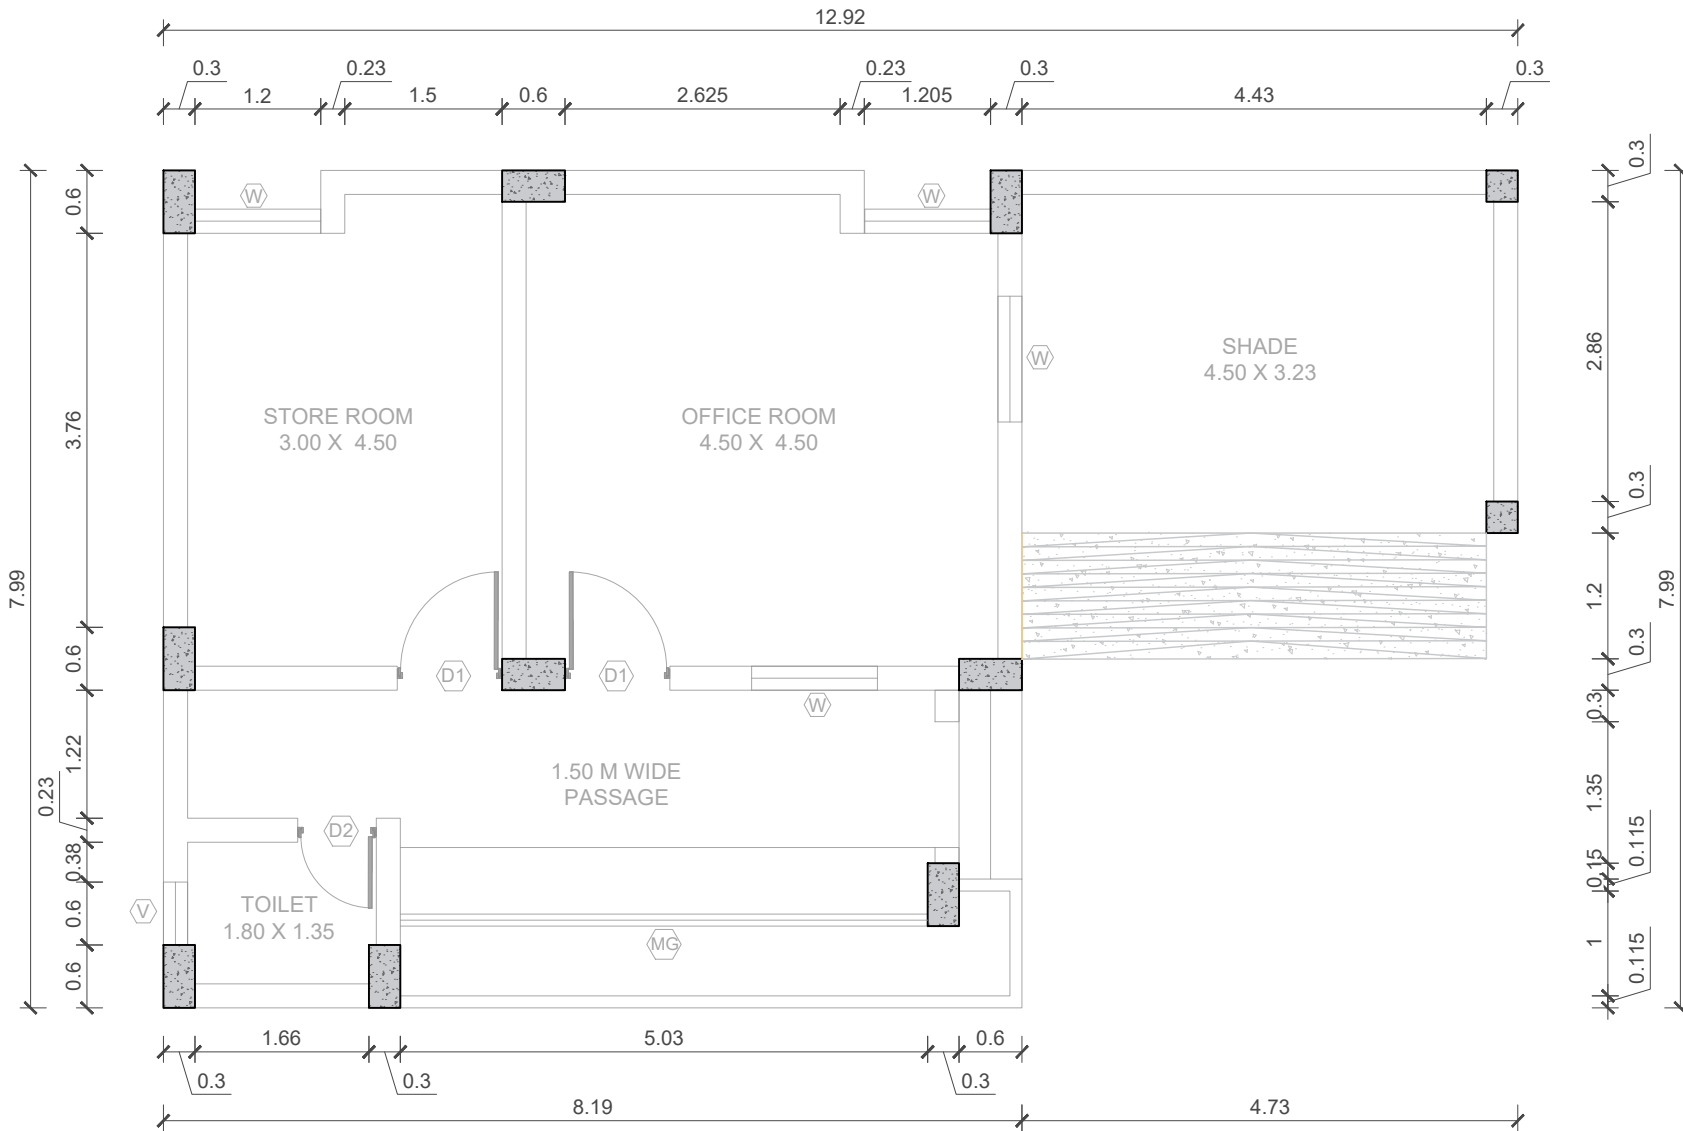



SCHEDULE OF OPENING					
DOOR					
TYPE	WIDTH	HEIGHT	LINTEL	SILL	NO
D	1.20	2.10	2.10	-	1
D1	1.00	2.10	2.10	-	2
D2	0.75	2.10	2.10	-	1
WINDOW					
W	1.20	1.50	2.10	0.60	4
V	0.60	0.90	2.10	2.10	1
MS GRILL	5.03	2.40	3.00	0.60	1



PRESENTATION PLAN


NAME OF WORK :- CONS. OF NEW ANIMAL HUSBANDARY EPICENTRE AT SARSVANI DIST.-PADRA					
DRG NO	R & B STATE/ VADODARA / SUB DIV-01/ PADRA/ PLAN				
CLIENT	EXECUTIVE ENGINEER , STATE (R & B) DIVISION, VADODARA				
DATE	20/12/2025			REV	R0
SCALE	NTS	DRAWN BY	DW	CHECKED BY	HM
CONSULTANT:					
		LK ENGINEERING & DESIGN CONSULTANT			
		Office Address : 38/39/40 Second Floor, "Earth Eon" Opp. Urmi School, Samsi Savli Road Vadodara-390008 Contact No.9313414355 Email id :-lkedc2020@lkedc.in			




DETAIL DRAWING

NAME OF WORK : CONS. OF NEW ANIMAL HUSBANDARY EPICENTRE AT SARSVANI DIST:-PADRA					
DRG NO	R & B STATE/ VADODARA / SUB DIV-01/ PADRA/ DETAIL DRG				
CLIENT	EXECUTIVE ENGINEER , STATE (R & B) DIVISION, VADODARA				
DATE	20/12/2025		REV	R0	
SCALE	NTS	DRAWN BY	DW	CHECKED BY	HM
CONSULTANT:		<div><div><div>LK DESIGN CONSULTANT</div></div><div>LK ENGINEERING & DESIGN CONSULTANT Office Address : 38/39/40 Second Floor, "Earth Eon" Opp. Urmi School, Samsi Savli Road Vadodara-390008 Contact No.9313414355 Email id :-lkedc2020@lkedc.in</div></div>			

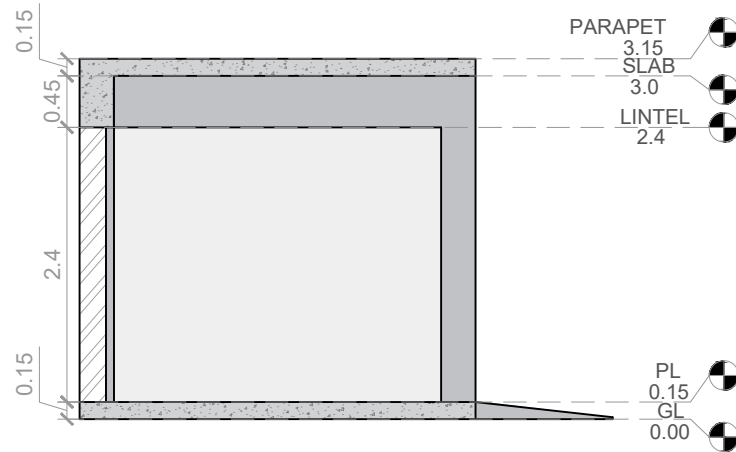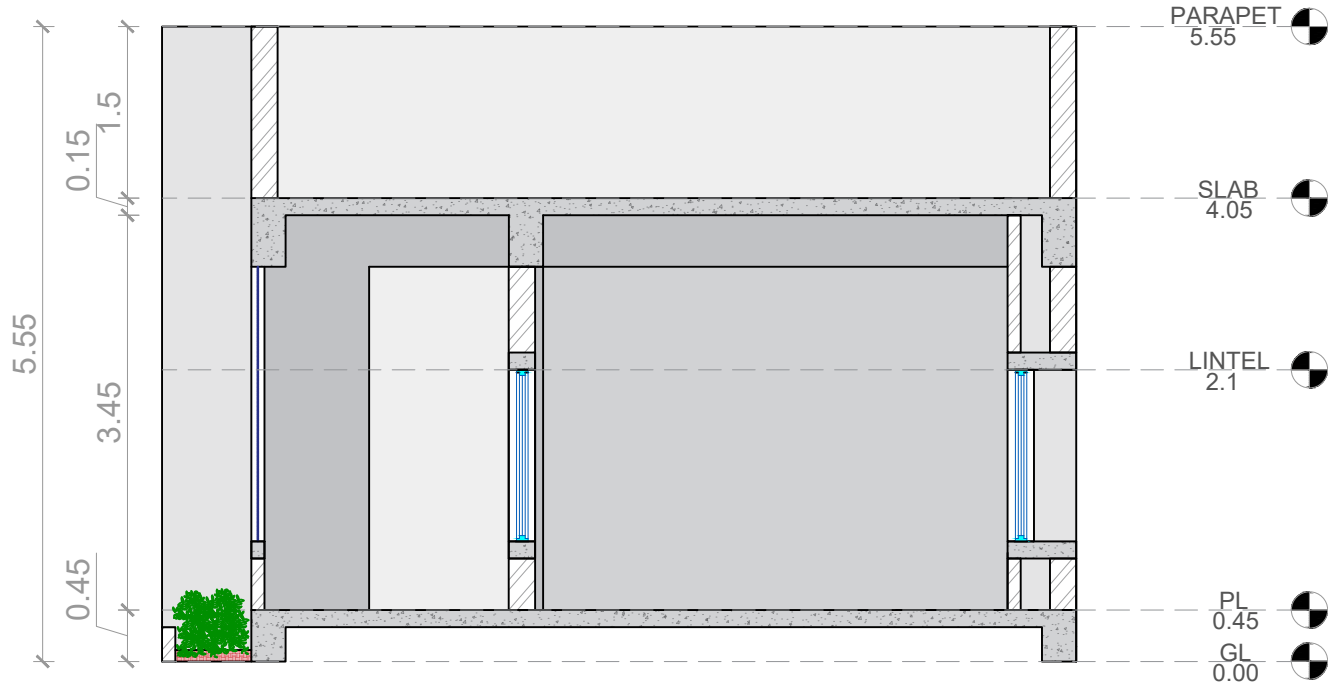


NAME OF WORK :- CONS. OF NEW ANIMAL HUSBANDARY EPICENTRE AT SARSVANI DIST:-PADRA				
DRG NO	R & B STATE/ VADODARA / SUB DIV-01/ PADRA/ SECTION			
CLIENT	EXECUTIVE ENGINEER , STATE (R & B) DIVISION, VADODARA			
DATE	20/12/2025	REV	R0	
SCALE	NTS	DRAWN BY	DW	CHECKED BY HM
CONSULTANT:		 LK ENGINEERING & DESIGN CONSULTANT Office Address : 38/39/40 Second Floor, "Earth Eon" Opp. Urmi School, Sama Savli Road Vadodara-390008 Contact No.9313414355 Email id :-lkedc2020@lkedc.in		

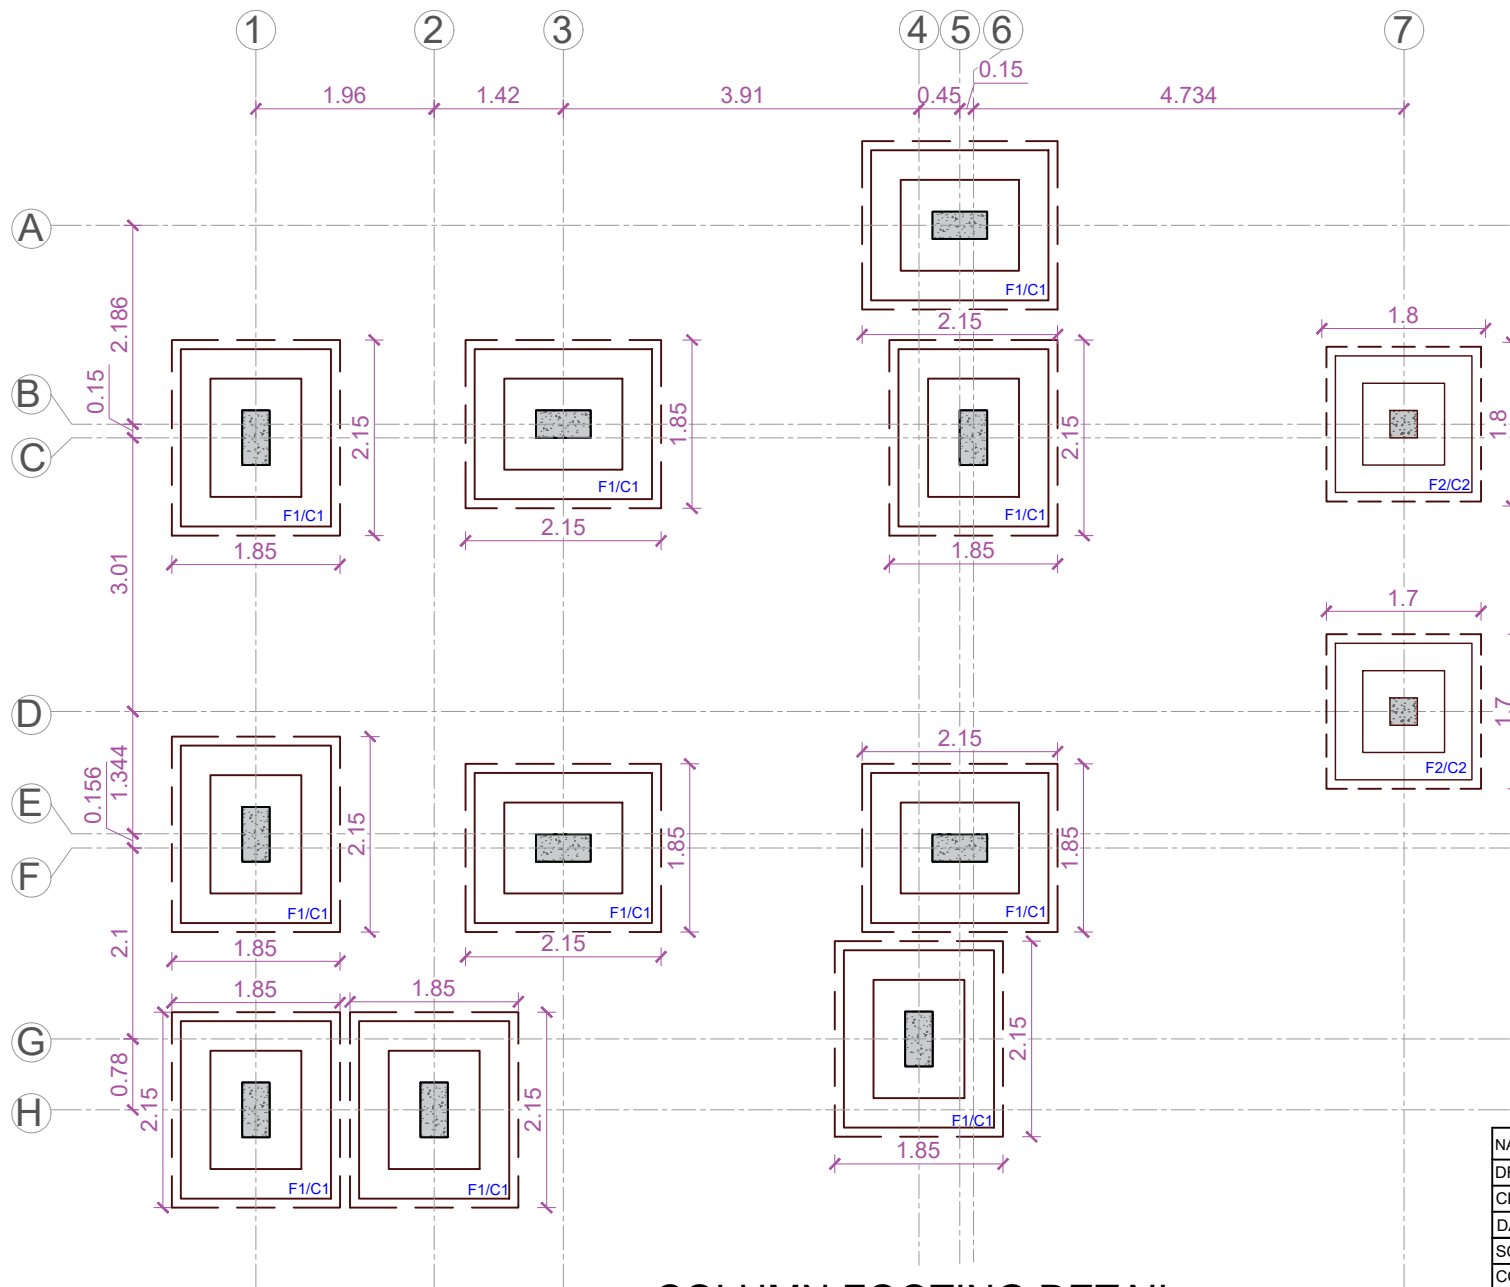


SCHEDULE OF FOOTING			
TYPE	LENGTH	WIDTH	NUMBER
F1	1850	2150	10
F2	1800	1800	2
TOTAL			12
SCHEDULE OF COLUMN			
TYPE	WIDTH	SIZE	NUMBER
C1		300 x 300	2
C2		300 x 600	10
TOTAL			12

COLUMN FOOTING DETAIL


NAME OF WORK :- CONS. OF NEW ANIMAL HUSBANDARY EPICENTRE AT SARSVANI DIST.-PADRA			
DRG NO	R & B STATE/ VADODARA / SUB DIV-01/ PADRA/ COLUMN FOOTING LAYOUT		
CLIENT	EXECUTIVE ENGINEER, STATE (R & B) DIVISION, VADODARA		
DATE	20/12/2025	REV	R0
SCALE	NTS	DRAWN BY	DW
		CHECKED BY	HM
CONSULTANT:			
LK ENGINEERING & DESIGN CONSULTANT Office Address : 38/39/40 Second Floor, "Earth Eon" Opp. Urmi School, Sama Savli Road Vadodara-390008 Contact No.9313414355 Email id :-lkedc2020@lkedc.in			


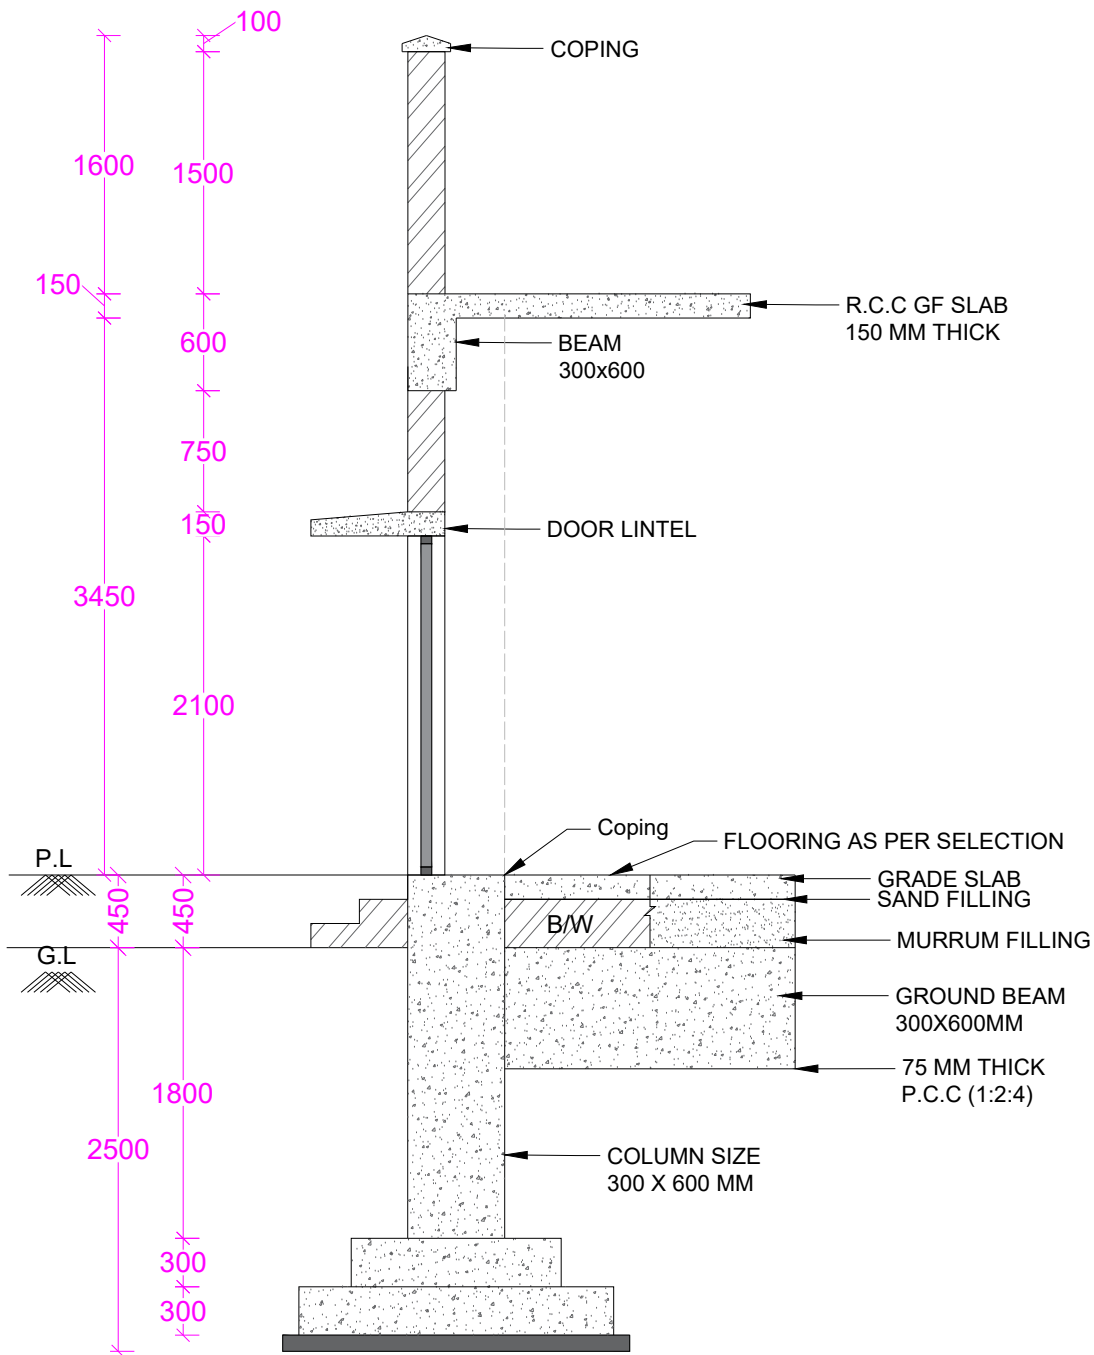



Elevation

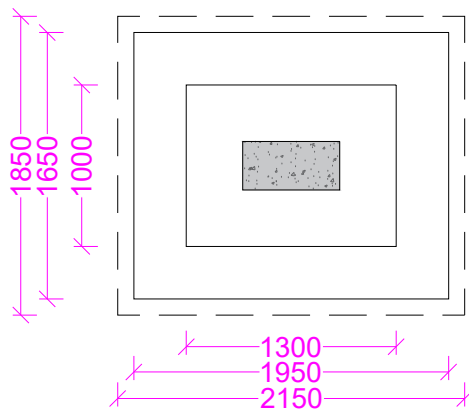


F1 Footing


NAME OF WORK :- CONS. OF NEW ANIMAL HUSBANDARY EPICENTRE AT SARSVANI				
DIST:-PADRA				
DRG NO	R & B STATE/ VADODARA / SUB DIV-01/ PADRA/ C/S FOOTING			
CLIENT	EXECUTIVE ENGINEER , STATE (R & B) DIVISION, VADODARA			
DATE	20/12/2025		REV	R0
SCALE	NTS	DRAWN BY	DW	CHECKED BY HM
CONSULTANT:			 LK ENGINEERING & DESIGN CONSULTANT Office Address : 38/39/40 Second Floor, "Earth Eon" Opp. Urmi School, Sama Savli Road Vadodara-390002 Contact No.9313414355 Email id :-lkedc2020@lkedc.in	

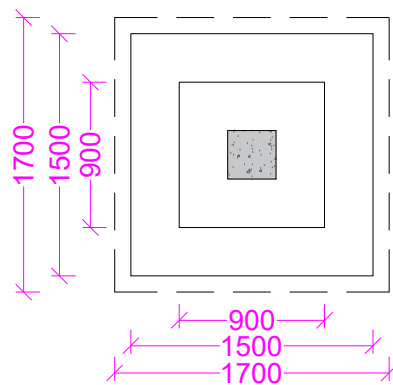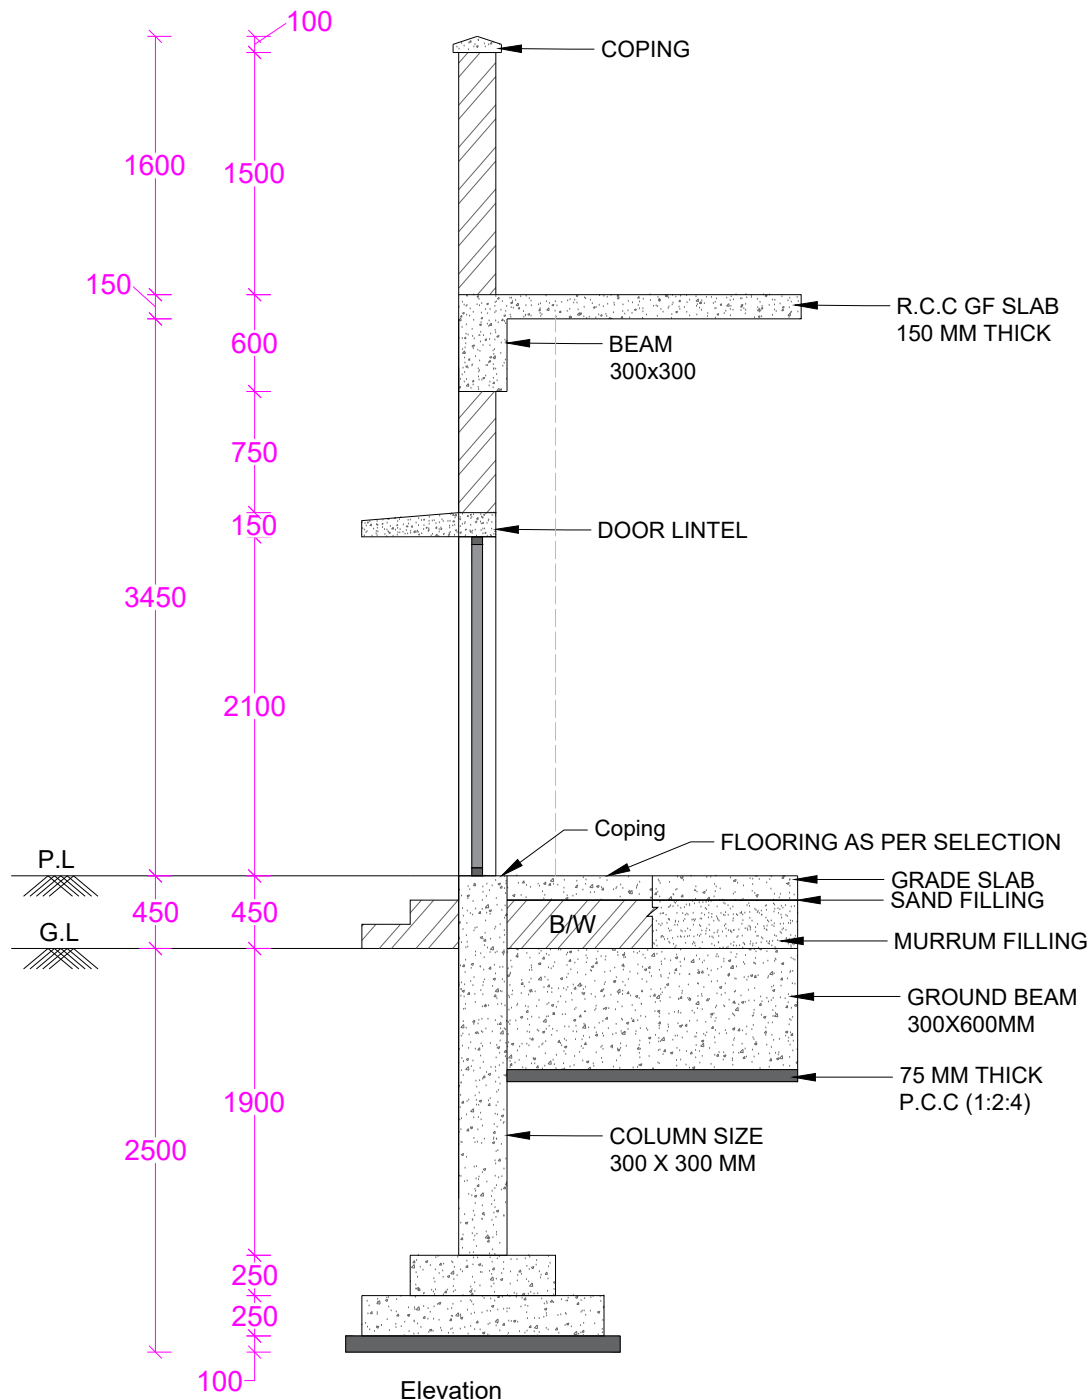


NAME OF WORK :- CONS. OF NEW ANIMAL HUSBANDARY EPICENTRE AT SARSVANI					
DIST:-PADRA					
DRG NO	R & B STATE/ VADODARA / SUB DIV-01/ PADRA/ C/S FOOTING				
CLIENT	EXECUTIVE ENGINEER , STATE (R & B) DIVISION, VADODARA				
DATE	20/12/2025	REV		R0	
SCALE	NTS	DRAWN BY	DW	CHECKED BY	HM
CONSULTANT:					
 LK ENGINEERING & DESIGN CONSULTANT Office Address : 38/39/40 Second Floor, "Earth Eon" Opp. Urmi School, Sama Savi Road Vadodara-390002 Contact No.9313414355 Email Id :-lkedc2020@lkedc.in					

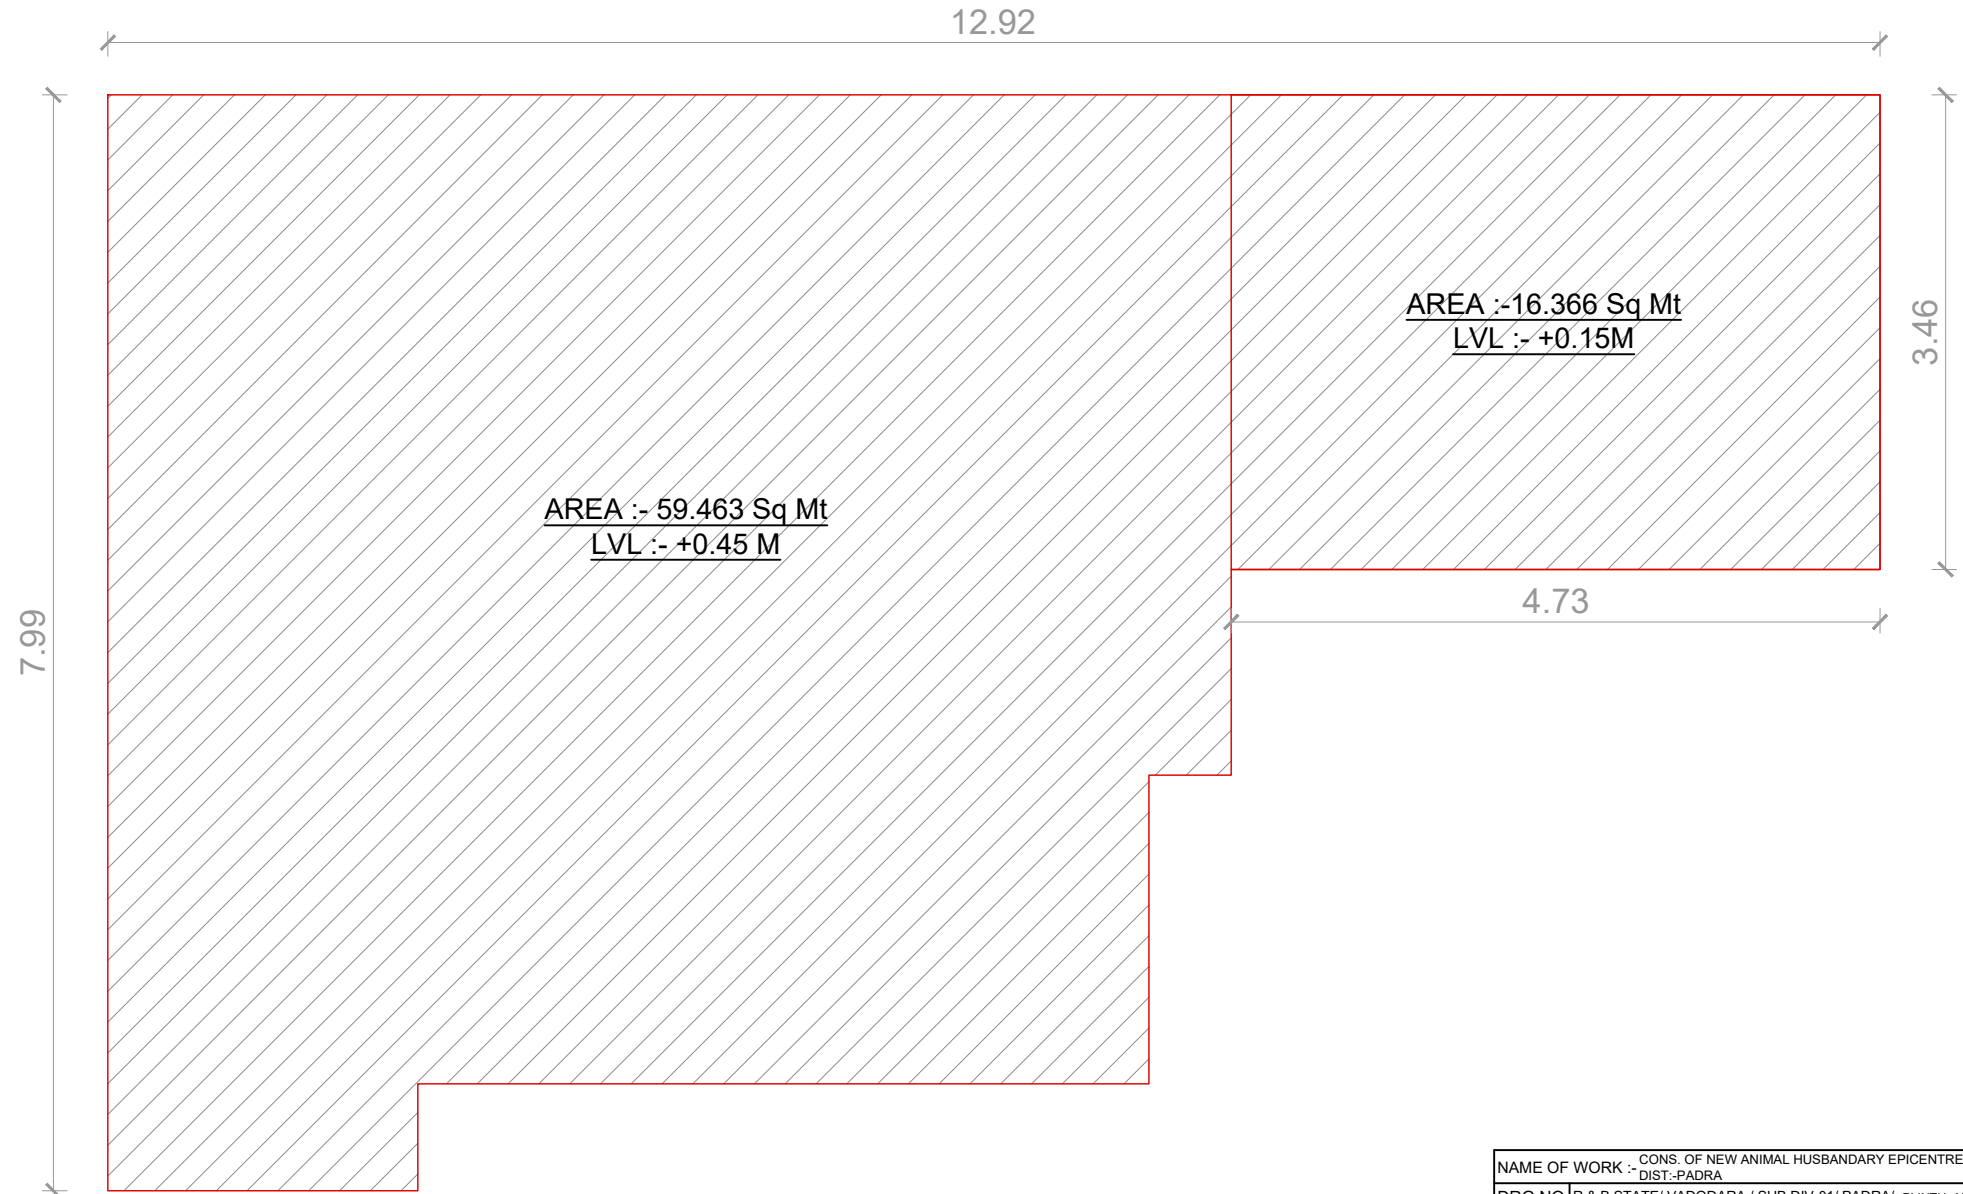


PLINTH AREA


NAME OF WORK : CONS. OF NEW ANIMAL HUSBANDARY EPICENTRE AT SARSVANI DIST.-PADRA				
DRG NO	R & B STATE/ VADODARA / SUB DIV-01/ PADRA/ PLINTH AREA LAYOUT			
CLIENT	EXECUTIVE ENGINEER , STATE (R & B) DIVISION, VADODARA			
DATE	20/12/2025		REV	R0
SCALE	NTS	DRAWN BY	DW	CHECKED BY HM
CONSULTANT:		<div>LK DESIGN CONSULTANT</div> <div>LK ENGINEERING & DESIGN CONSULTANT Office Address : 38/39/40 Second Floor, "Earth Eon" Opp. Urmi School, Samsi Savli Road Vadodara-390008 Contact No.9313414355 Email id :-lkedc2020@lkedc.in</div>		

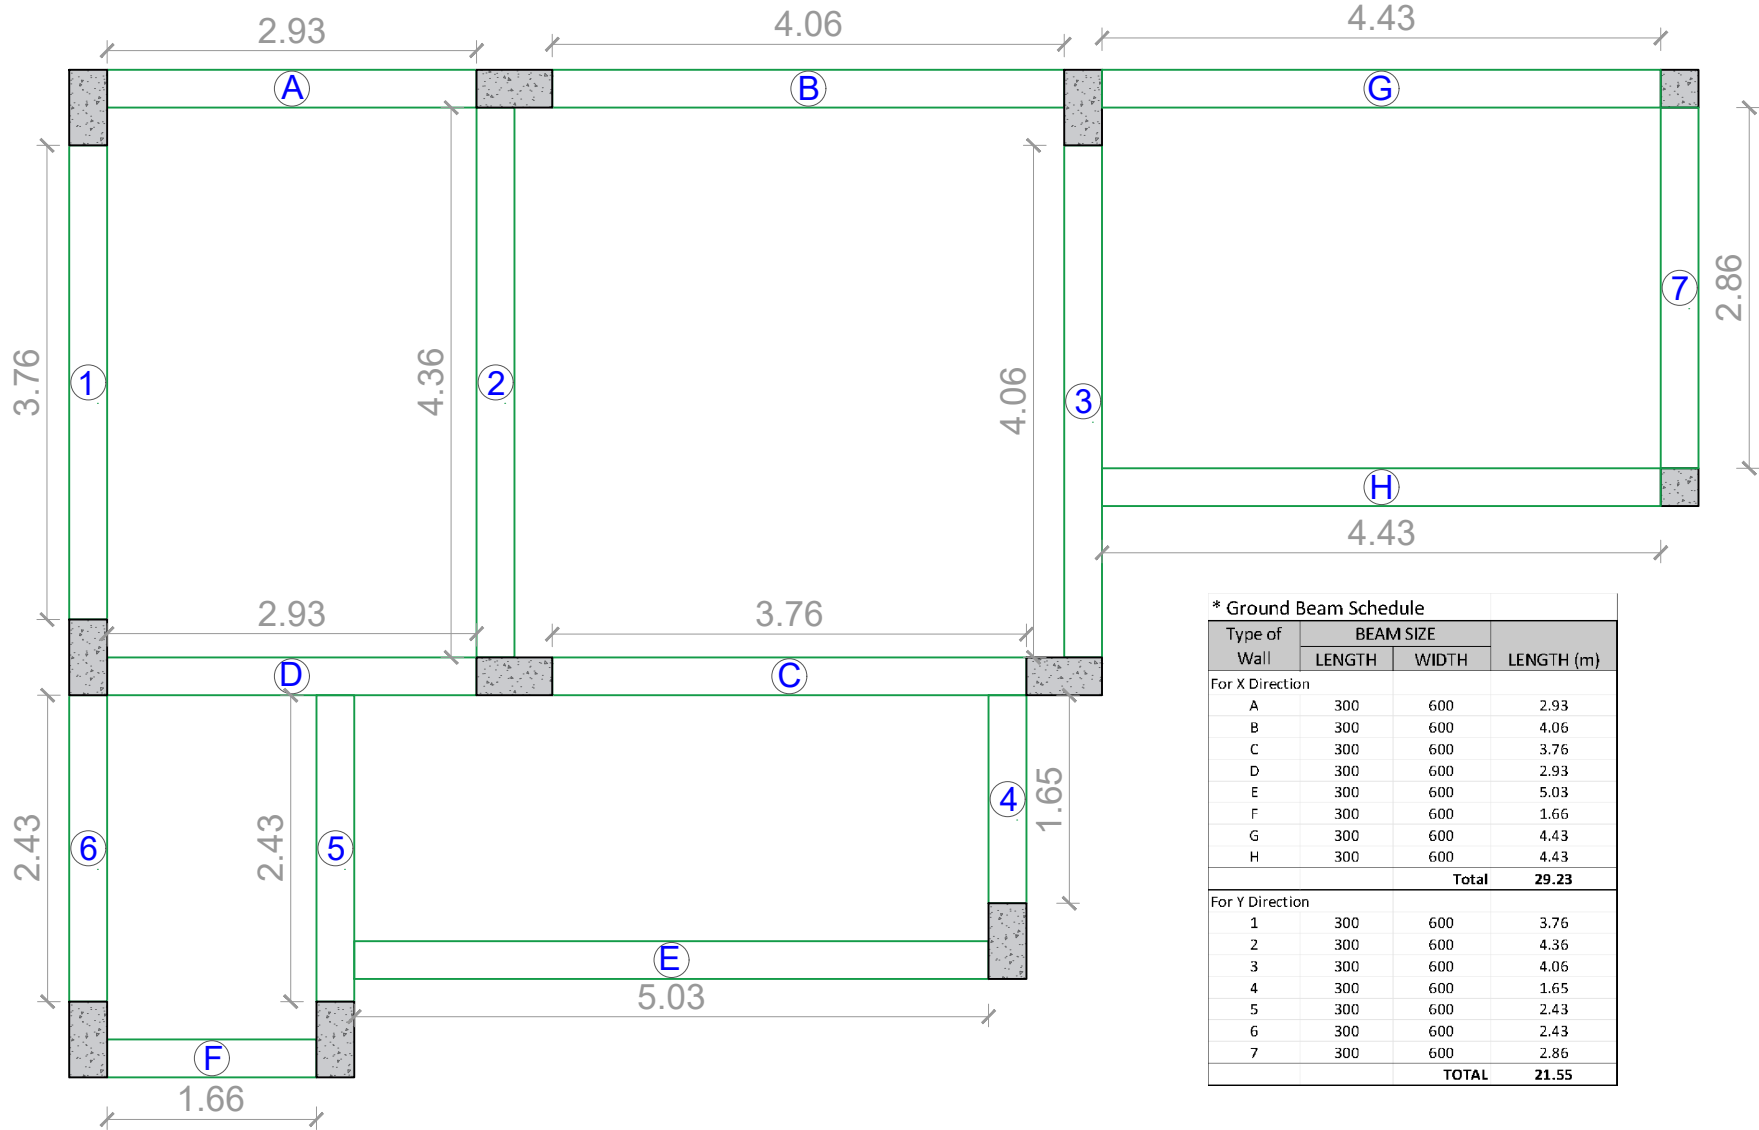

GROUND BEAM


* Ground Beam Schedule			
Type of Wall	BEAM SIZE		LENGTH (m)
	LENGTH	WIDTH	
For X Direction			
A	300	600	2.93
B	300	600	4.06
C	300	600	3.76
D	300	600	2.93
E	300	600	5.03
F	300	600	1.66
G	300	600	4.43
H	300	600	4.43
		Total	29.23
For Y Direction			
1	300	600	3.76
2	300	600	4.36
3	300	600	4.06
4	300	600	1.65
5	300	600	2.43
6	300	600	2.43
7	300	600	2.86
		TOTAL	21.55


NAME OF WORK : CONS. OF NEW ANIMAL HUSBANDARY EPICENTRE AT SARSVANI DIST:-PADRA			
DRG NO	R & B STATE/ VADODARA / SUB DIV-01/ PADRA/ GROUND BEAM LAYOUT		
CLIENT	EXECUTIVE ENGINEER , STATE (R & B) DIVISION, VADODARA		
DATE	20/12/2025	REV	R0
SCALE	NTS	DRAWN BY	DW
		CHECKED BY	HM
CONSULTANT:		 LK ENGINEERING & DESIGN CONSULTANT Office Address : 38/39/40 Second Floor, "Earth Eon" Opp. Urmi School, Samsi Savli Road Vadodara-390008 Contact No.9313414355 Email id :-lkedc2020@lkedc.in	

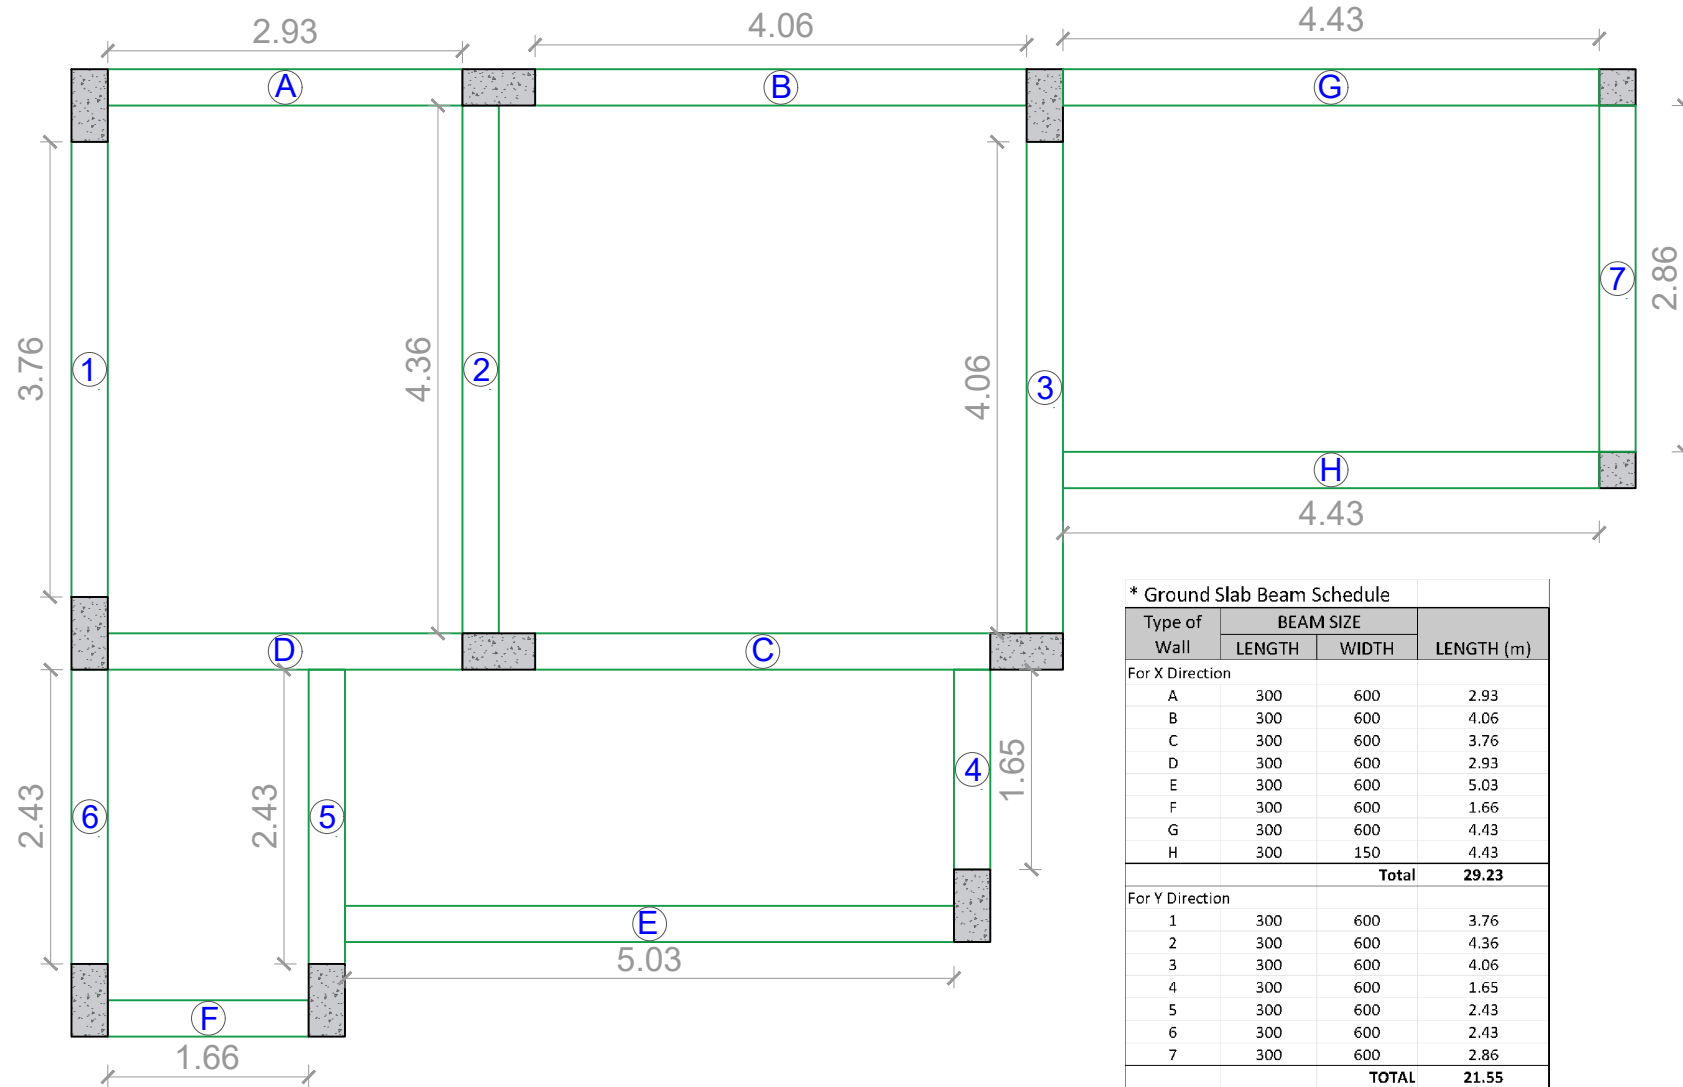


* Ground Slab Beam Schedule			
Type of Wall	BEAM SIZE		LENGTH (m)
	LENGTH	WIDTH	
For X Direction			
A	300	600	2.93
B	300	600	4.06
C	300	600	3.76
D	300	600	2.93
E	300	600	5.03
F	300	600	1.66
G	300	600	4.43
H	300	150	4.43
Total			29.23
For Y Direction			
1	300	600	3.76
2	300	600	4.36
3	300	600	4.06
4	300	600	1.65
5	300	600	2.43
6	300	600	2.43
7	300	600	2.86
TOTAL			21.55


GROUND FLOOR SLAB BEAM

NAME OF WORK :- CONS. OF NEW ANIMAL HUSBANDARY EPICENTRE AT SARSVANI DIST:-PADRA			
DRG NO	R & B STATE/ VADODARA / SUB DIV-01/ PADRA/ GF SLAB BEAM LAYOUT		
CLIENT	EXECUTIVE ENGINEER , STATE (R & B) DIVISION, VADODARA		
DATE	20/12/2025	REV	R0
SCALE	NTS	DRAWN BY	DW
		CHECKED BY	HM
CONSULTANT:			
		LK ENGINEERING & DESIGN CONSULTANT	
		Office Address : 38/39/40 Second Floor, "Earth Eon" Opp. Urmi School, Samsi Savli Road Vadodara-390008 Contact No.9313414355 Email id :-lkedc2020@lkedc.in	

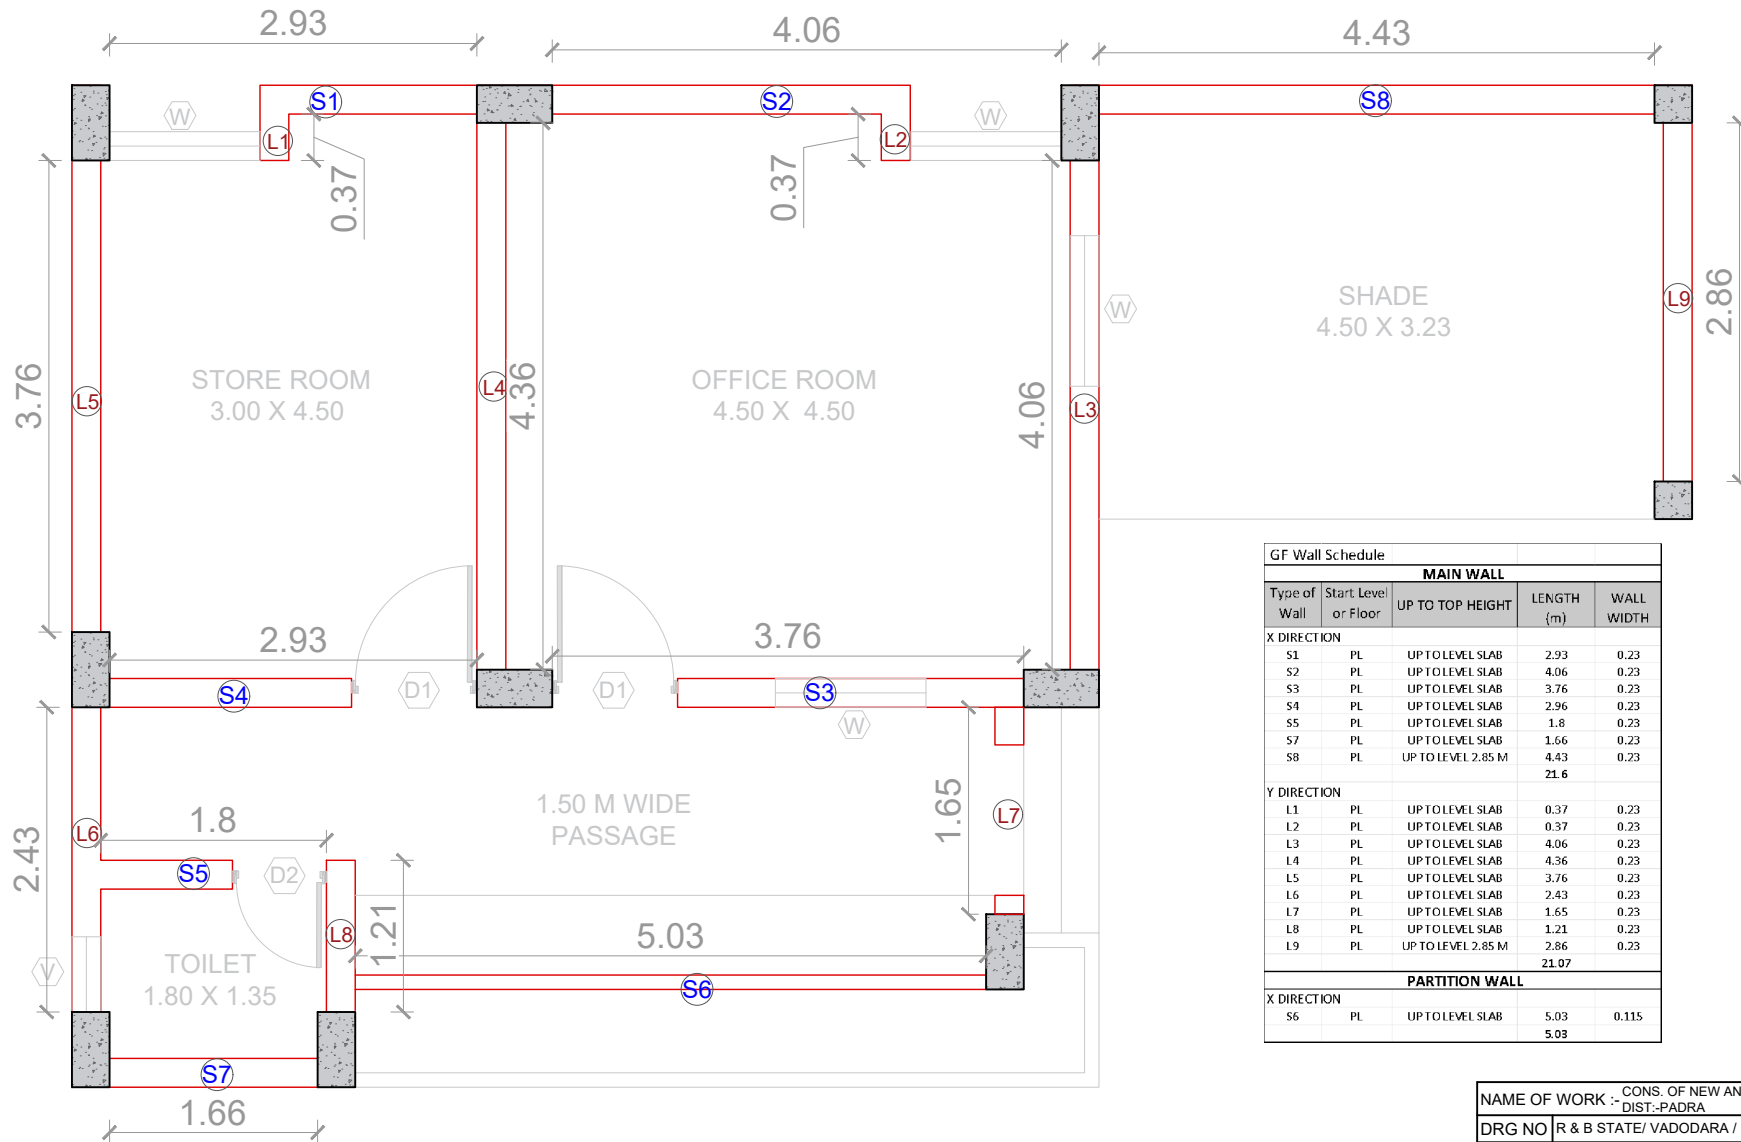


GF Wall Schedule				
MAIN WALL				
Type of Wall	Start Level or Floor	UP TO TOP HEIGHT	LENGTH (m)	WALL WIDTH
X DIRECTION				
S1	PL	UP TO LEVEL SLAB	2.93	0.23
S2	PL	UP TO LEVEL SLAB	4.06	0.23
S3	PL	UP TO LEVEL SLAB	3.76	0.23
S4	PL	UP TO LEVEL SLAB	2.96	0.23
S5	PL	UP TO LEVEL SLAB	1.8	0.23
S7	PL	UP TO LEVEL SLAB	1.66	0.23
S8	PL	UP TO LEVEL 2.85 M	4.43	0.23
			21.6	
Y DIRECTION				
L1	PL	UP TO LEVEL SLAB	0.37	0.23
L2	PL	UP TO LEVEL SLAB	0.37	0.23
L3	PL	UP TO LEVEL SLAB	4.06	0.23
L4	PL	UP TO LEVEL SLAB	4.36	0.23
L5	PL	UP TO LEVEL SLAB	3.76	0.23
L6	PL	UP TO LEVEL SLAB	2.43	0.23
L7	PL	UP TO LEVEL SLAB	1.65	0.23
L8	PL	UP TO LEVEL SLAB	1.21	0.23
L9	PL	UP TO LEVEL 2.85 M	2.86	0.23
			21.07	
PARTITION WALL				
X DIRECTION				
S6	PL	UP TO LEVEL SLAB	5.03	0.115
			5.03	

NAME OF WORK : CONS. OF NEW ANIMAL HUSBANDARY EPICENTRE AT SARSVANI			
DIST:-PADRA			
DRG NO	R & B STATE/ VADODARA / SUB DIV-01/ PADRA/ WALL LENGTH LAYOUT		
CLIENT	EXECUTIVE ENGINEER , STATE (R & B) DIVISION, VADODARA		
DATE	20/12/2025	REV	R0
SCALE	NTS	DRAWN BY	DW
		CHECKED BY	HM
CONSULTANT:			
		LK ENGINEERING & DESIGN CONSULTANT	
		Office Address : 38/39/40 Second Floor, "Earth Eon" Opp. Urmi School, Samsi Savli Road Vadodara-390008 Contact No.9313414355 Email id :-lkedc2020@lkedc.in	

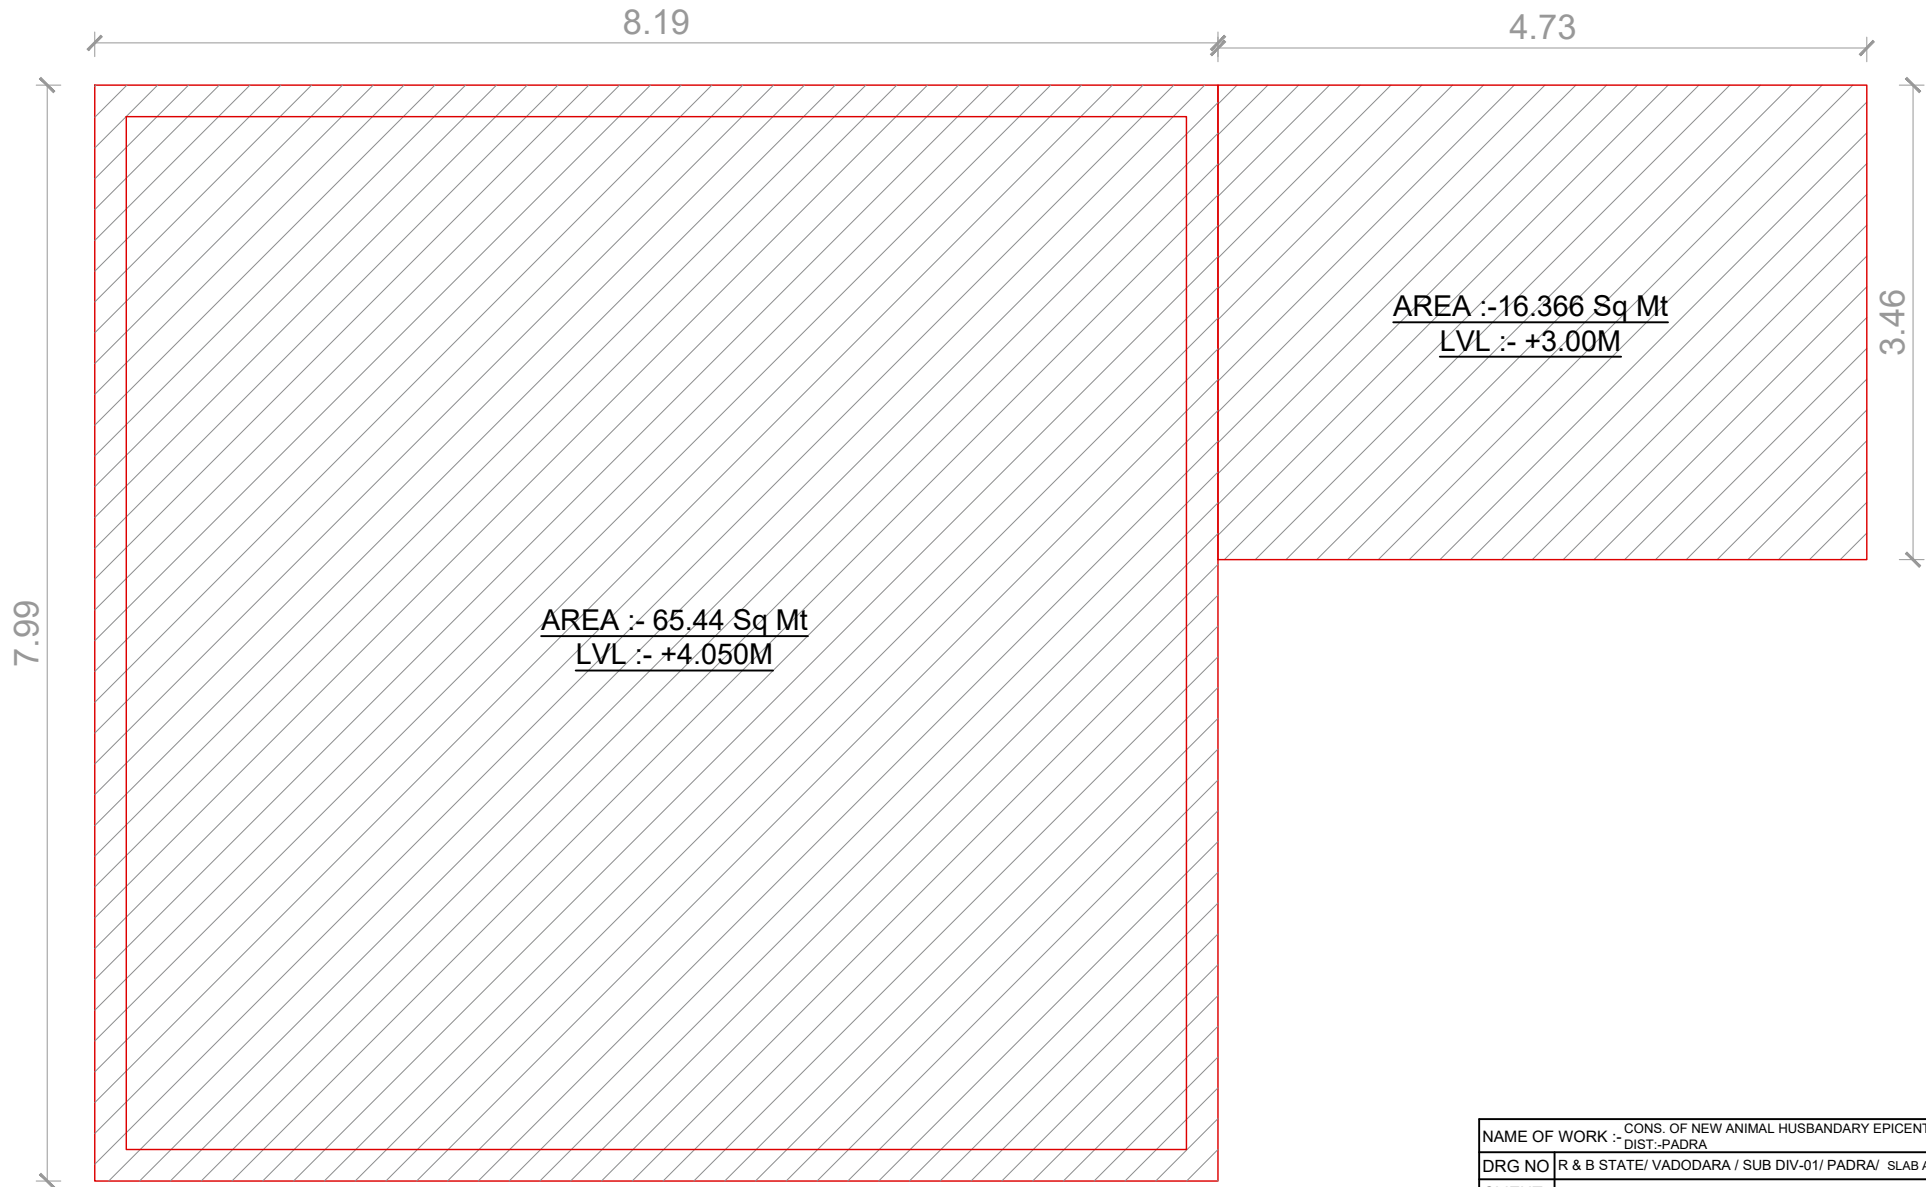

SLAB AREA

NAME OF WORK : CONS. OF NEW ANIMAL HUSBANDARY EPICENTRE AT SARSVANI DIST.-PADRA				
DRG NO	R & B STATE/ VADODARA / SUB DIV-01/ PADRA/ SLAB AREA LAYOUT			
CLIENT	EXECUTIVE ENGINEER , STATE (R & B) DIVISION, VADODARA			
DATE	20/12/2025		REV	R0
SCALE	NTS	DRAWN BY	DW	CHECKED BY HM
CONSULTANT:		<div>LK DESIGN CONSULTANT</div> <div>LK ENGINEERING & DESIGN CONSULTANT Office Address : 38/39/40 Second Floor, "Earth Eon" Opp. Urmi School, Samsi Savli Road Vadodara-390008 Contact No.9313414355 Email id :-lkedc2020@lkedc.in</div>		