
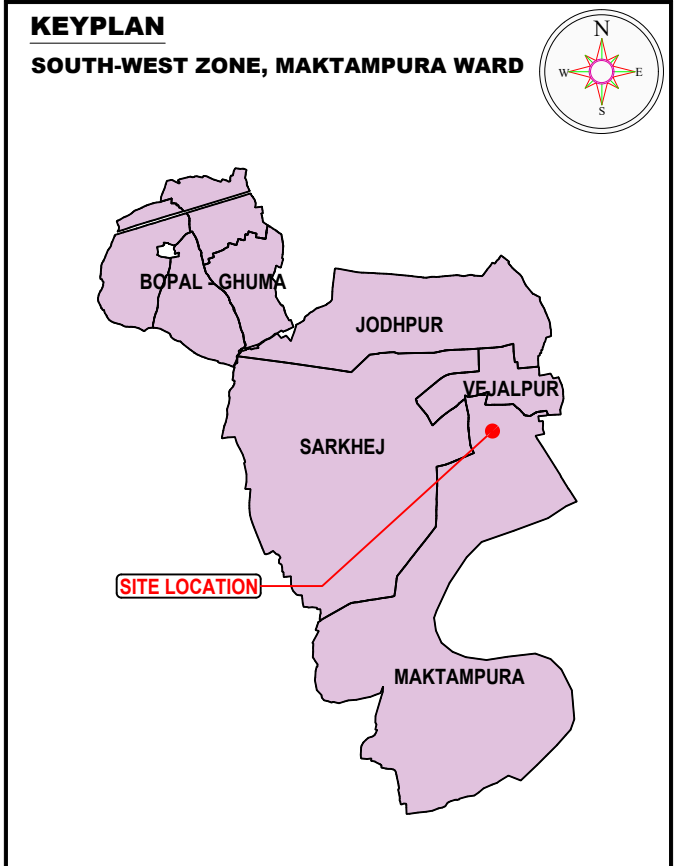


H:\Enviro Dep \Amc\Storm\Falaknuma SWPS.dwg, Login : Hemal.kansara, 22-04-2026 15:50:55

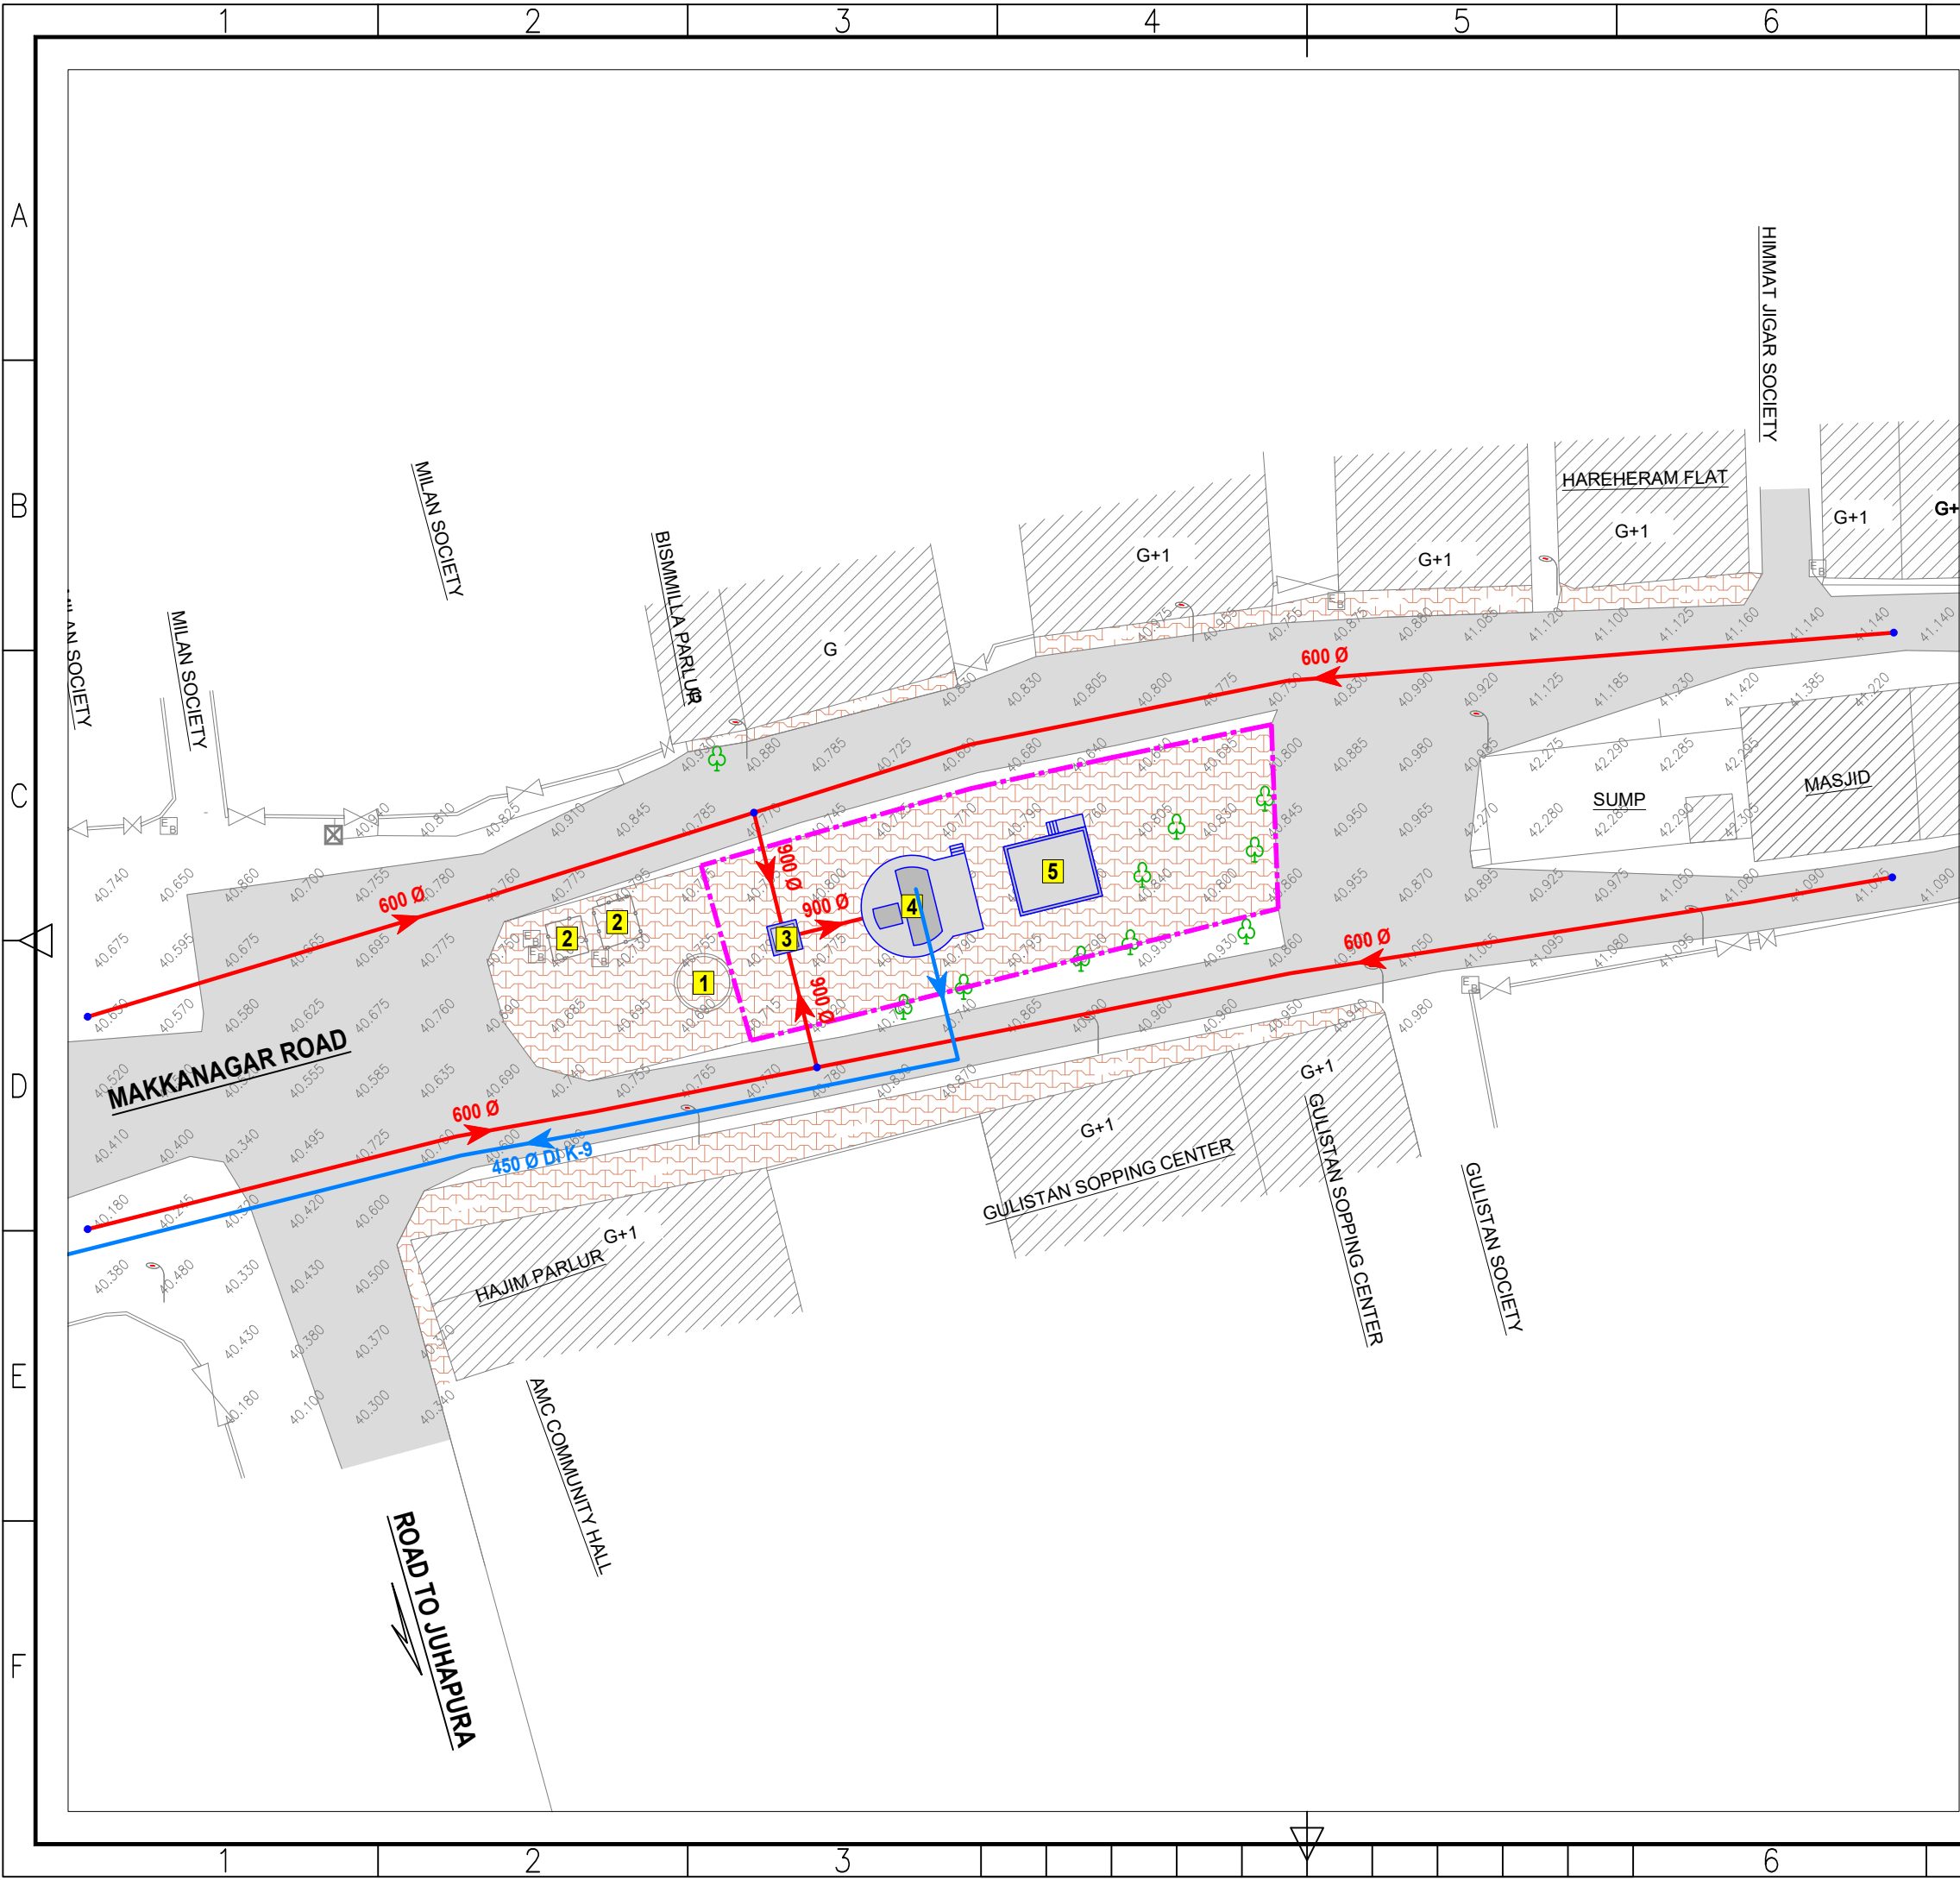

LEGEND	
	DWELLINGS
	ASPHALT ROAD
	BLOCK PAVING
	EXISTING KHAMBHATI WELL
	EXISTING ELECTRICITY TRANSFORMER
	PROPOSED INLET CHAMBER
	PROPOSED SWPS
	PROPOSED L.T. ROOM
	PROPOSED STORM NETWORK
	DIAMETER OF PIPE IN MILLIMETER
	PROPOSED STORM RISING MAIN
	DIAMETER OF DI-K9 PIPE IN MILLIMETER

NO.	DATE	DESCRIPTION	REV. BY	CHK. BY
PROJECT	INCOMING GRAVITY LINE, CONSTRUCTION OF STORM WATER PUMPING STATIONS (CIVIL, ELECTRICAL AND MECHANICAL WORK) WITH STORM NETWORK, RISING MAIN AND LT ROOM AT FALAKNUMA IN AMC AREA			
CLIENT	AHMEDABAD MUNICIPAL CORPORATION AHMEDABAD			
CONSULTANT	 Multi Media Consultants Pvt. Ltd. 401, Shivalik Shilp, Iskon Cross Road, S.G. Highway, Ahmedabad - 380 054.			
TITLE	MAP SHOWING SURVEY, PROPOSED STORM NETWORK, RISING MAIN & SWPS.			
DRAWN BY : HEMAL K.	DESIGNED BY : V. D. BHATT	CHECKED BY : A. N. P.		
SIGN :	SIGN :	SIGN :		
DRG. NO. : AMC/MAKTAMPURA/FALAKNUMA-SWPS/01	SHEET : 1			
SCALE : 1:500	DATE : 01/04/2026	PROJ. NO. :	REVISION : R0	