



TYPICAL LAYING DETAILS FOR LT CABLES BURIED IN GROUND

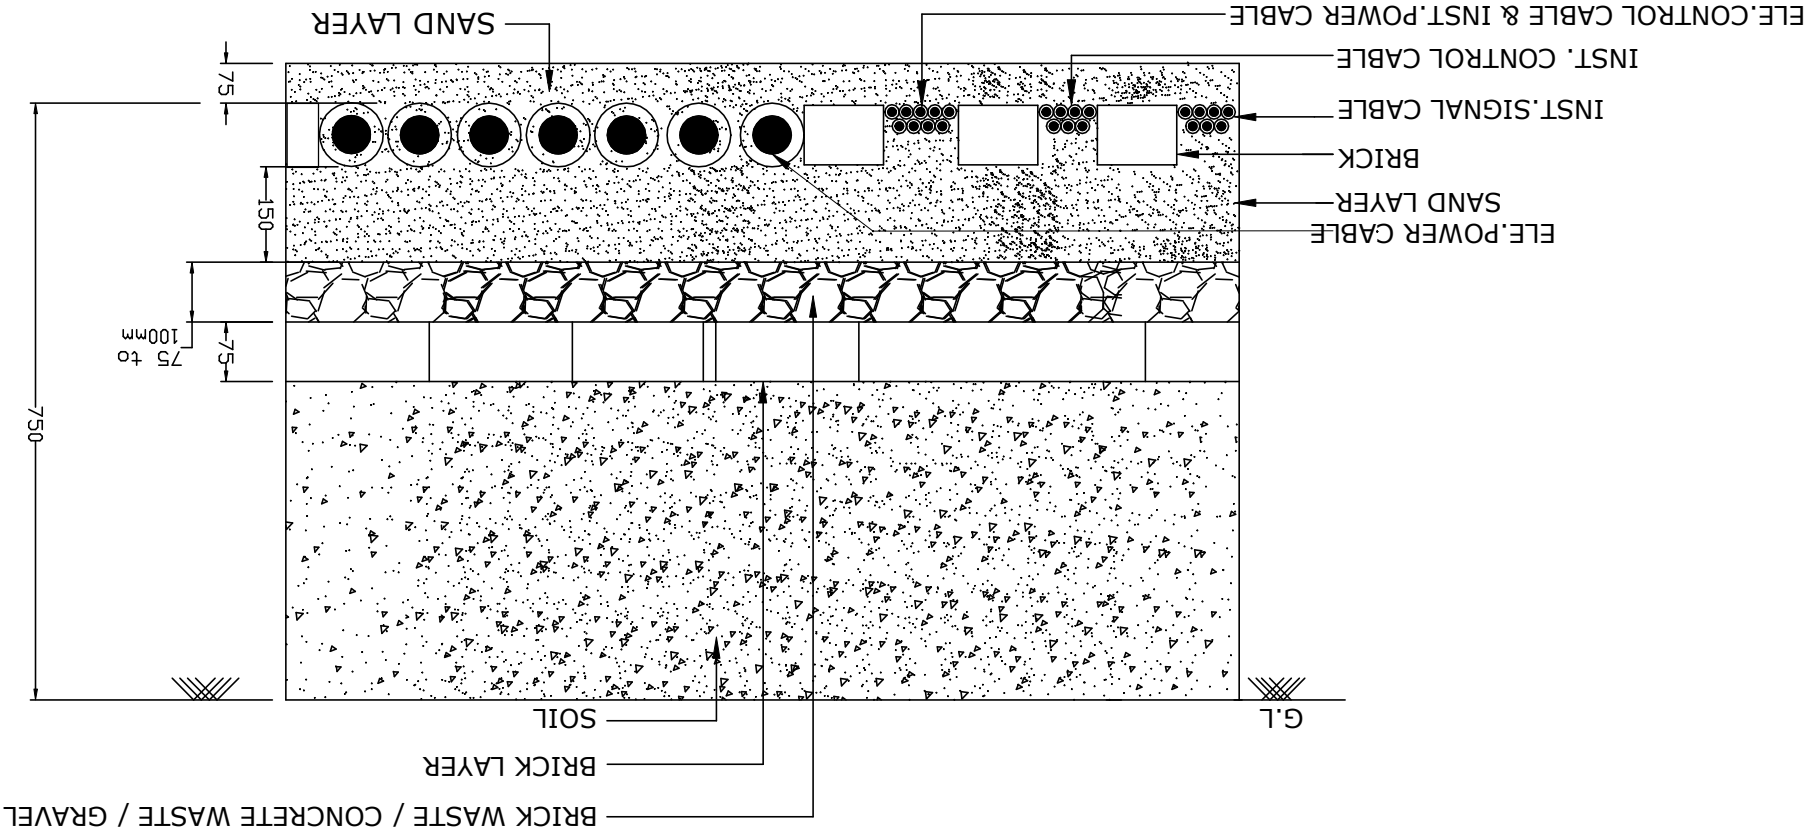

REV. DATE		DESCRIPTION		REV. BY	CHK. BY
00	11.05.2026	TENDER PURPOSE ONLY		APP	APP
PROJECT:					
STORM WATER PUMPING STATION AT FALAKNUMA OF AMC					
CLIENT:					
AHMEDABAD MUNICIPAL CORPORATION, AHMEDABAD					
CONSULTANTS:					
multi media consultants pvt. ltd.					
401, Shivaji Ship, Isacon Cross Road, S.G. Highway, Ahmedabad - 380 054.					
					
ASSOCIATE CONSULTANTS:					
SAPIENT TECHNO CONSULTANTS					
701, Rembrandt Opp. Associated Petrol Pump, C.G. Road, Ellisbridge, Ahmedabad-380 006					
TITLE:					
LT CABLE LAYING DETAILS					
DRAWN BY :		CHECKED BY :		DESIGNED BY :	
BJK		APP		APP	
SCALE :		DRG. NO. :		PROJ. NO. :	
NTS		STC/AMC/SWPS/E-08			
DATE :		REVISION :		R0	
11.05.2026					