



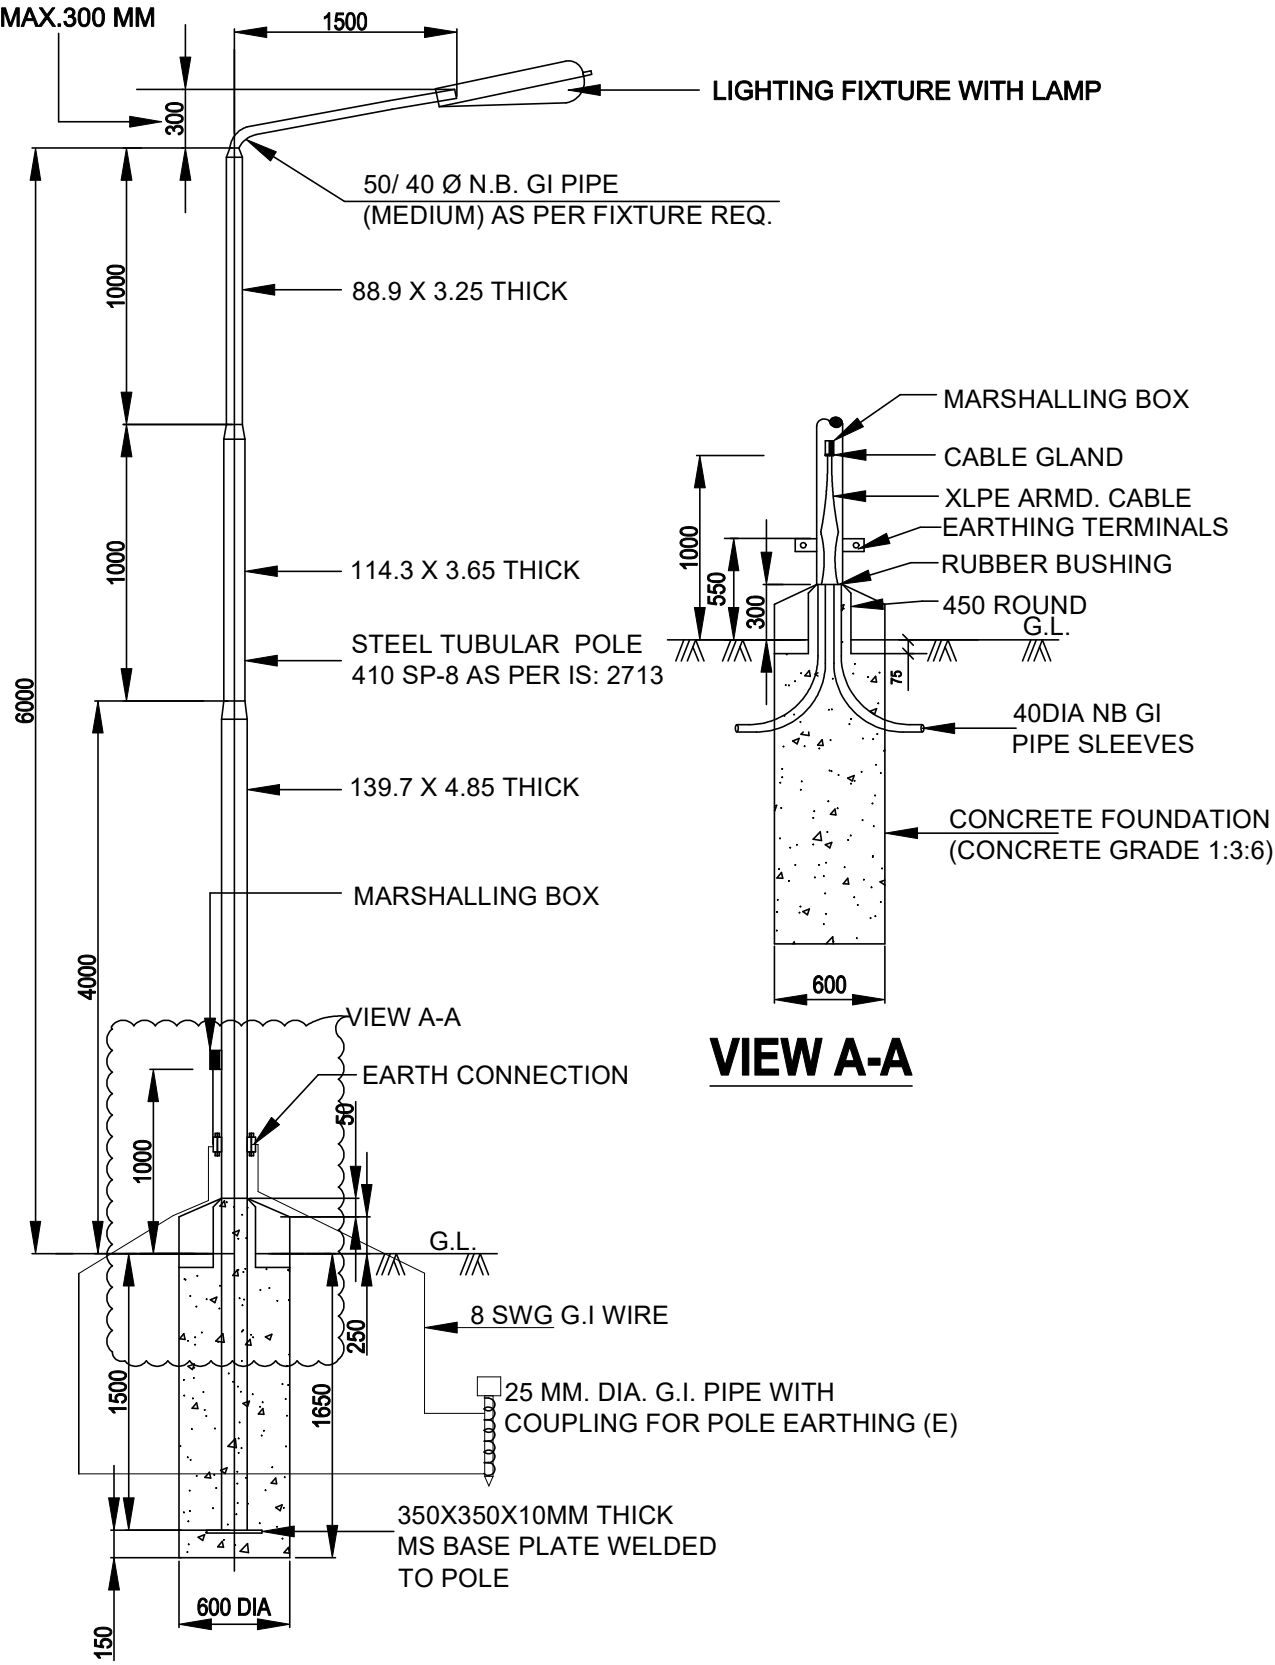

TYPICAL INSTALLATION OF
STREET LIGHT FIXTURE

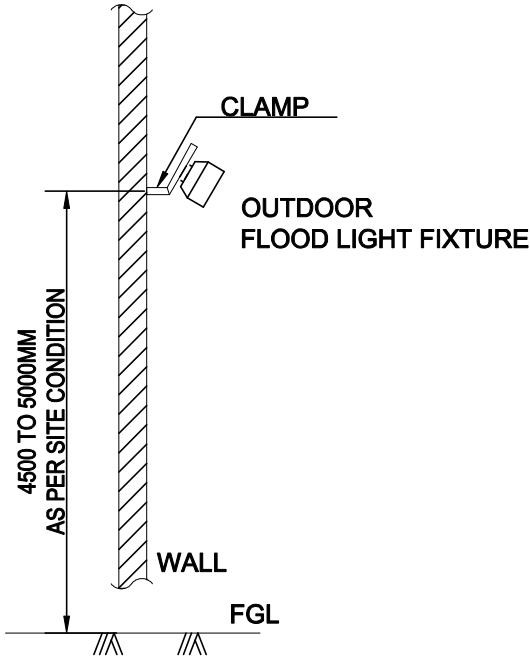

7.5M HEIGHT STREET LIGHT POLE
(6M HIGH ABOVE GROUND LEVEL)

TYPICAL WALL
MOUNTING
FLOOD LIGHT
FIXTURES



R0	11.05.2026	TENDER PURPOSE ONLY	APP	APP
REV.	DATE	DESCRIPTION	REV. BY	CHK. BY
PROJECT: STORM WATER PUMPING STATION AT FALAKNUMA OF AMC				
CLIENT: AHMEDABAD MUNICIPAL CORPORATION, AHMEDABAD				
CONSULTANTS:  multi media consultants pvt. ltd. 401, Shivalik Shilp, Iskcon Cross Road, S.G. Highway, Ahmedabad - 380 054.				
ASSOCIATE CONSULTANTS:  SAPIENT TECHNO CONSULTANTS 701, Rembrandt, Opp. Associated Petrol Pump, C.G.Road, Ellisbridge, Ahmedabad-380 006				
TITLE: TYPICAL STREET LIGHT POLE DETAILS				
DRAWN BY : BJK		DESIGNED BY : APP		
CHECKED BY : APP		PROJ. NO. :		
SCALE : NTS		DRG. NO. : STC/AMC/SWPS/F/E-10		
DATE : 11.05.2026		REVISION : R0		