


GUJARAT WATER SUPPLY AND SEWERAGE BOARD

PHS Sub Dn. - Bhachau

Name of work:- Constrution Of GCI Cabin 16 m X 8 m. at Jalseva store Bhachau

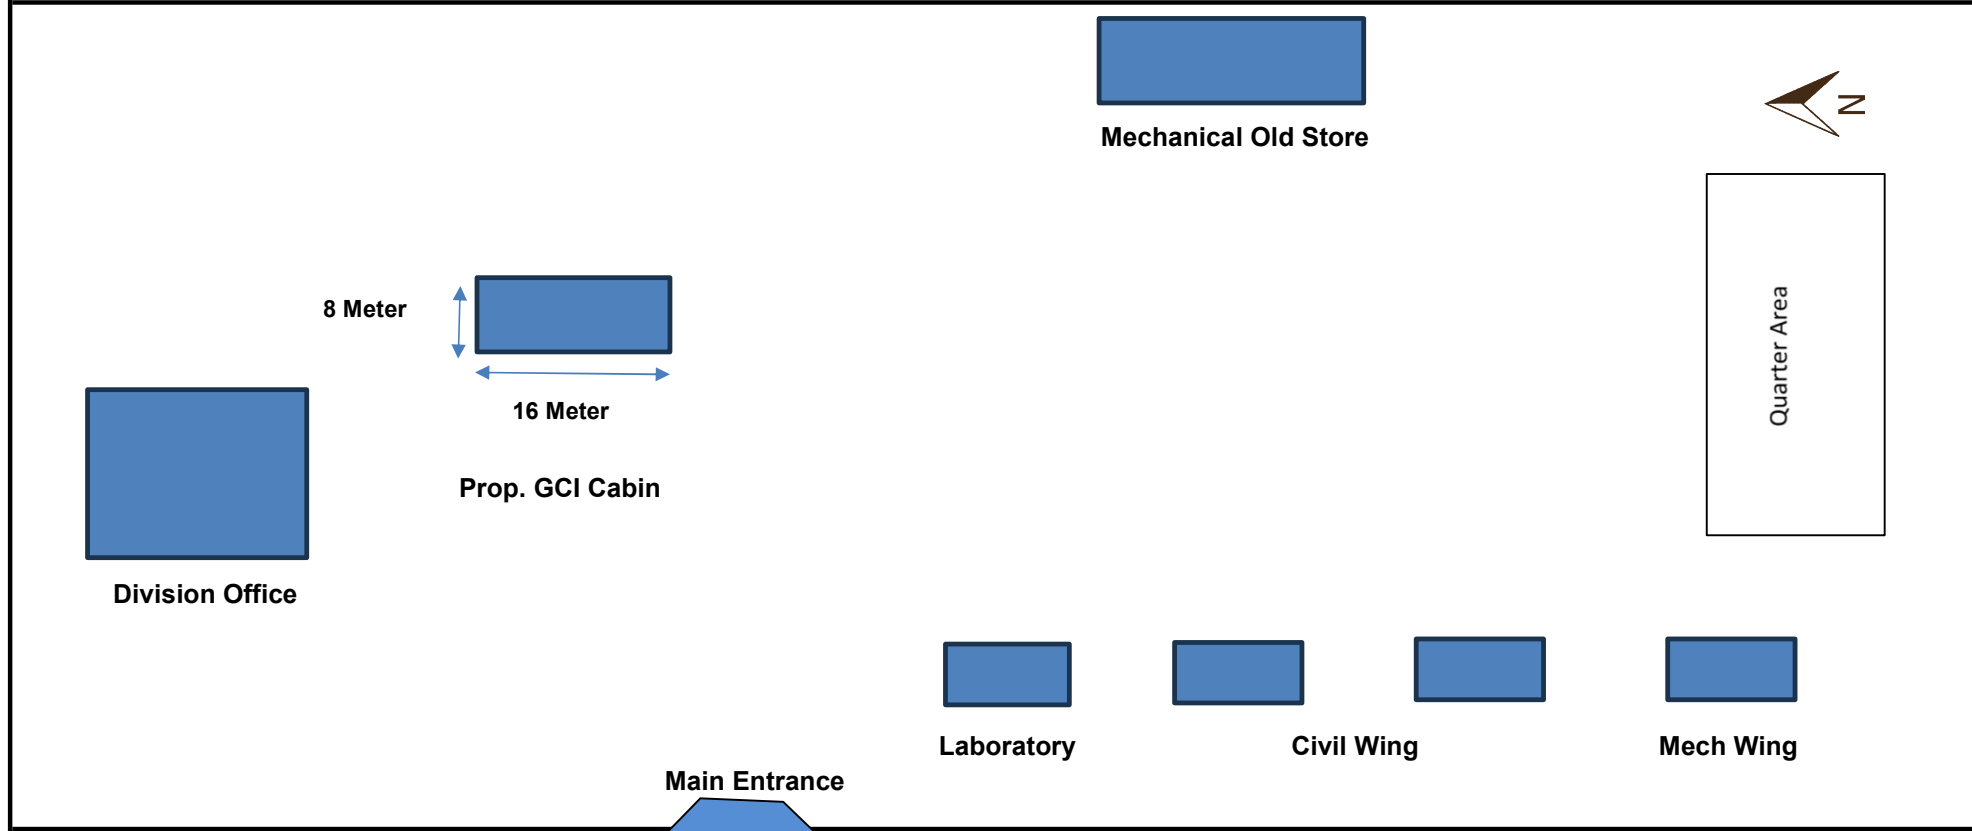

**Deputy Executive Engineer
P H S Sub Division
Bhachau - Kutch**