

DOOR WINDOW SCHEDULE				
TYPE	SIZE	LINTEL	SILL	NOS.
D1	1.265 X 2.00	SLAB BOTTOM		01
D2&D3	0.78x2.00	SLAB BOTTOM		02
W1	1.12x1.85	2.00	0.15	01
W2	1.10x1.30	2.00	0.70	01
W3	0.51x0.95	2.00	1.05	02
V	0.74x0.55	SLAB BOTTOM		04
V1	0.71x0.60	2.00	1.40	02
W4	1.00x1.00	2.00	1.00	01

Road & Building
Department



Government of Gujarat


સત્યમેવ જયતે

Deputy Executive Engineer
Panchayat (R & B) Sub Division
Gandhinagar

Executive Engineer
Panchayat (R & B) Division
Gandhinagar

Name of Work : Construction of Nandghar
(Anganvadi) Building at Various location in
Gandhinagar District

Drawing No.:

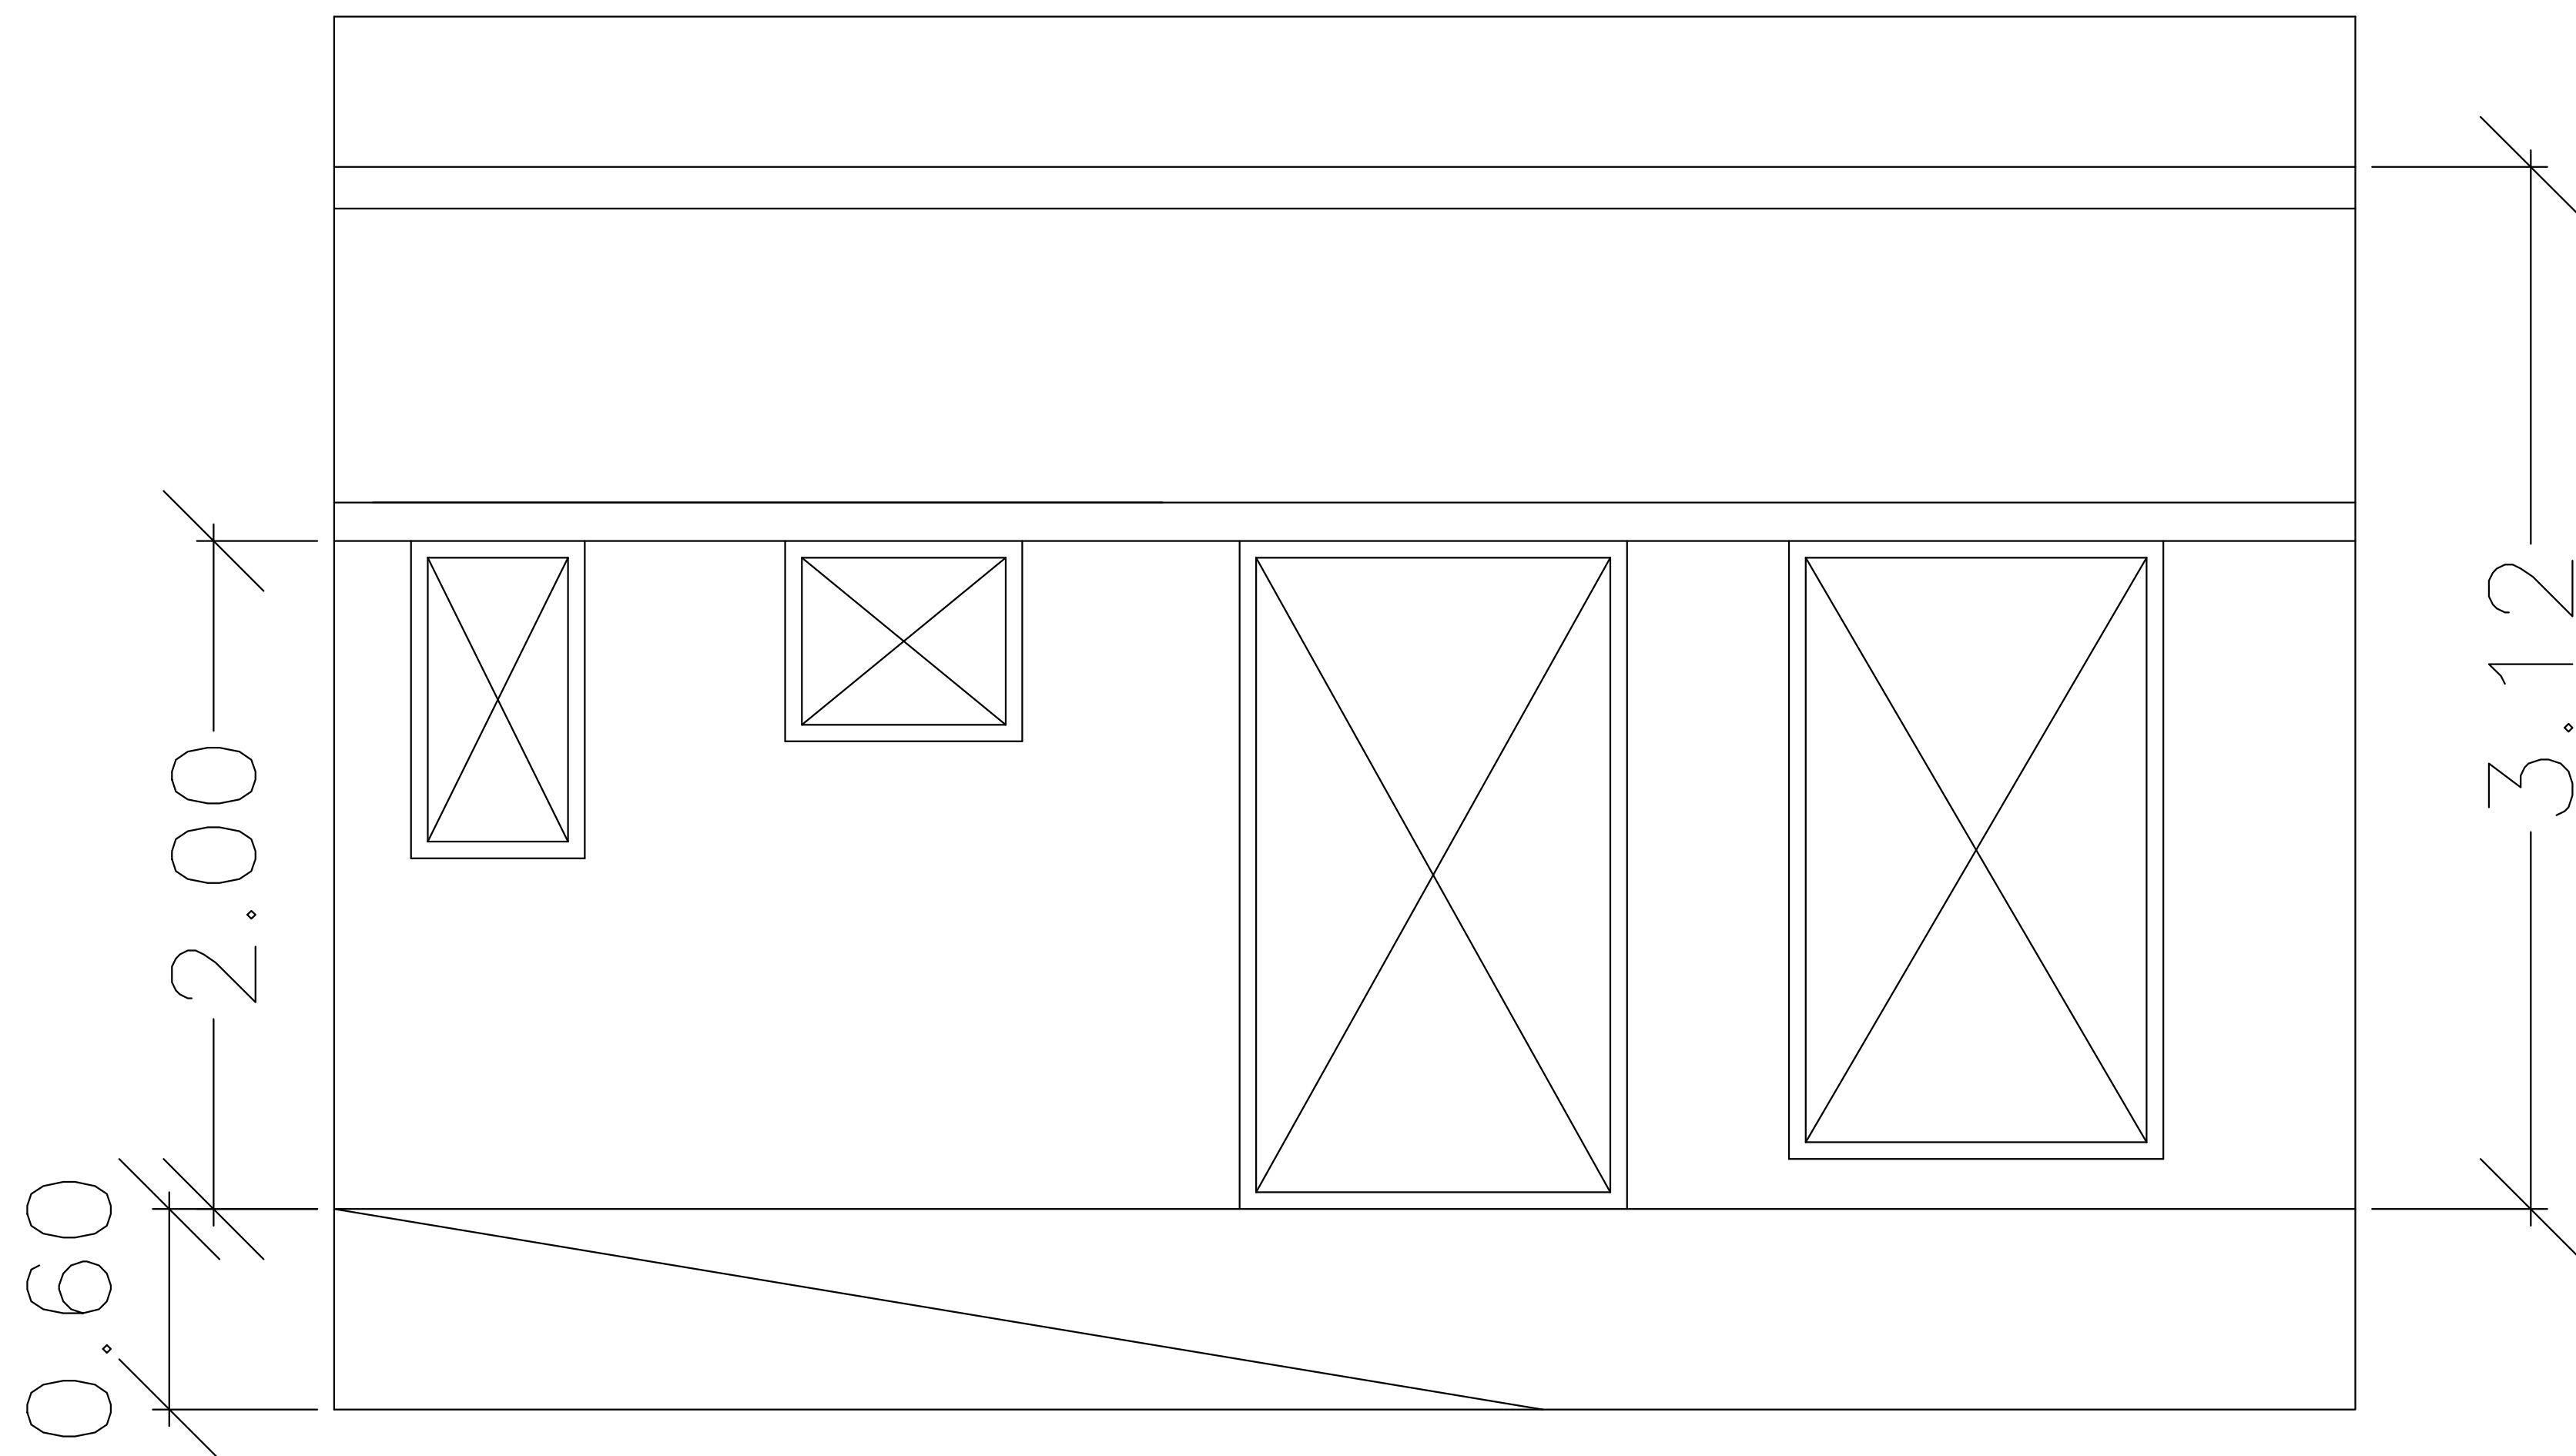

Road & Building
Department


Goverment of Gujarat



Deputy Executive Engineer
Panchayat (R & B) Sub Division
Gandhinagar


Executive Engineer
Panchayat (R & B) Division
Gandhinagar

Construction of Nandghar
(Anganvadi) Building at
Various location in
Gandhinagar District

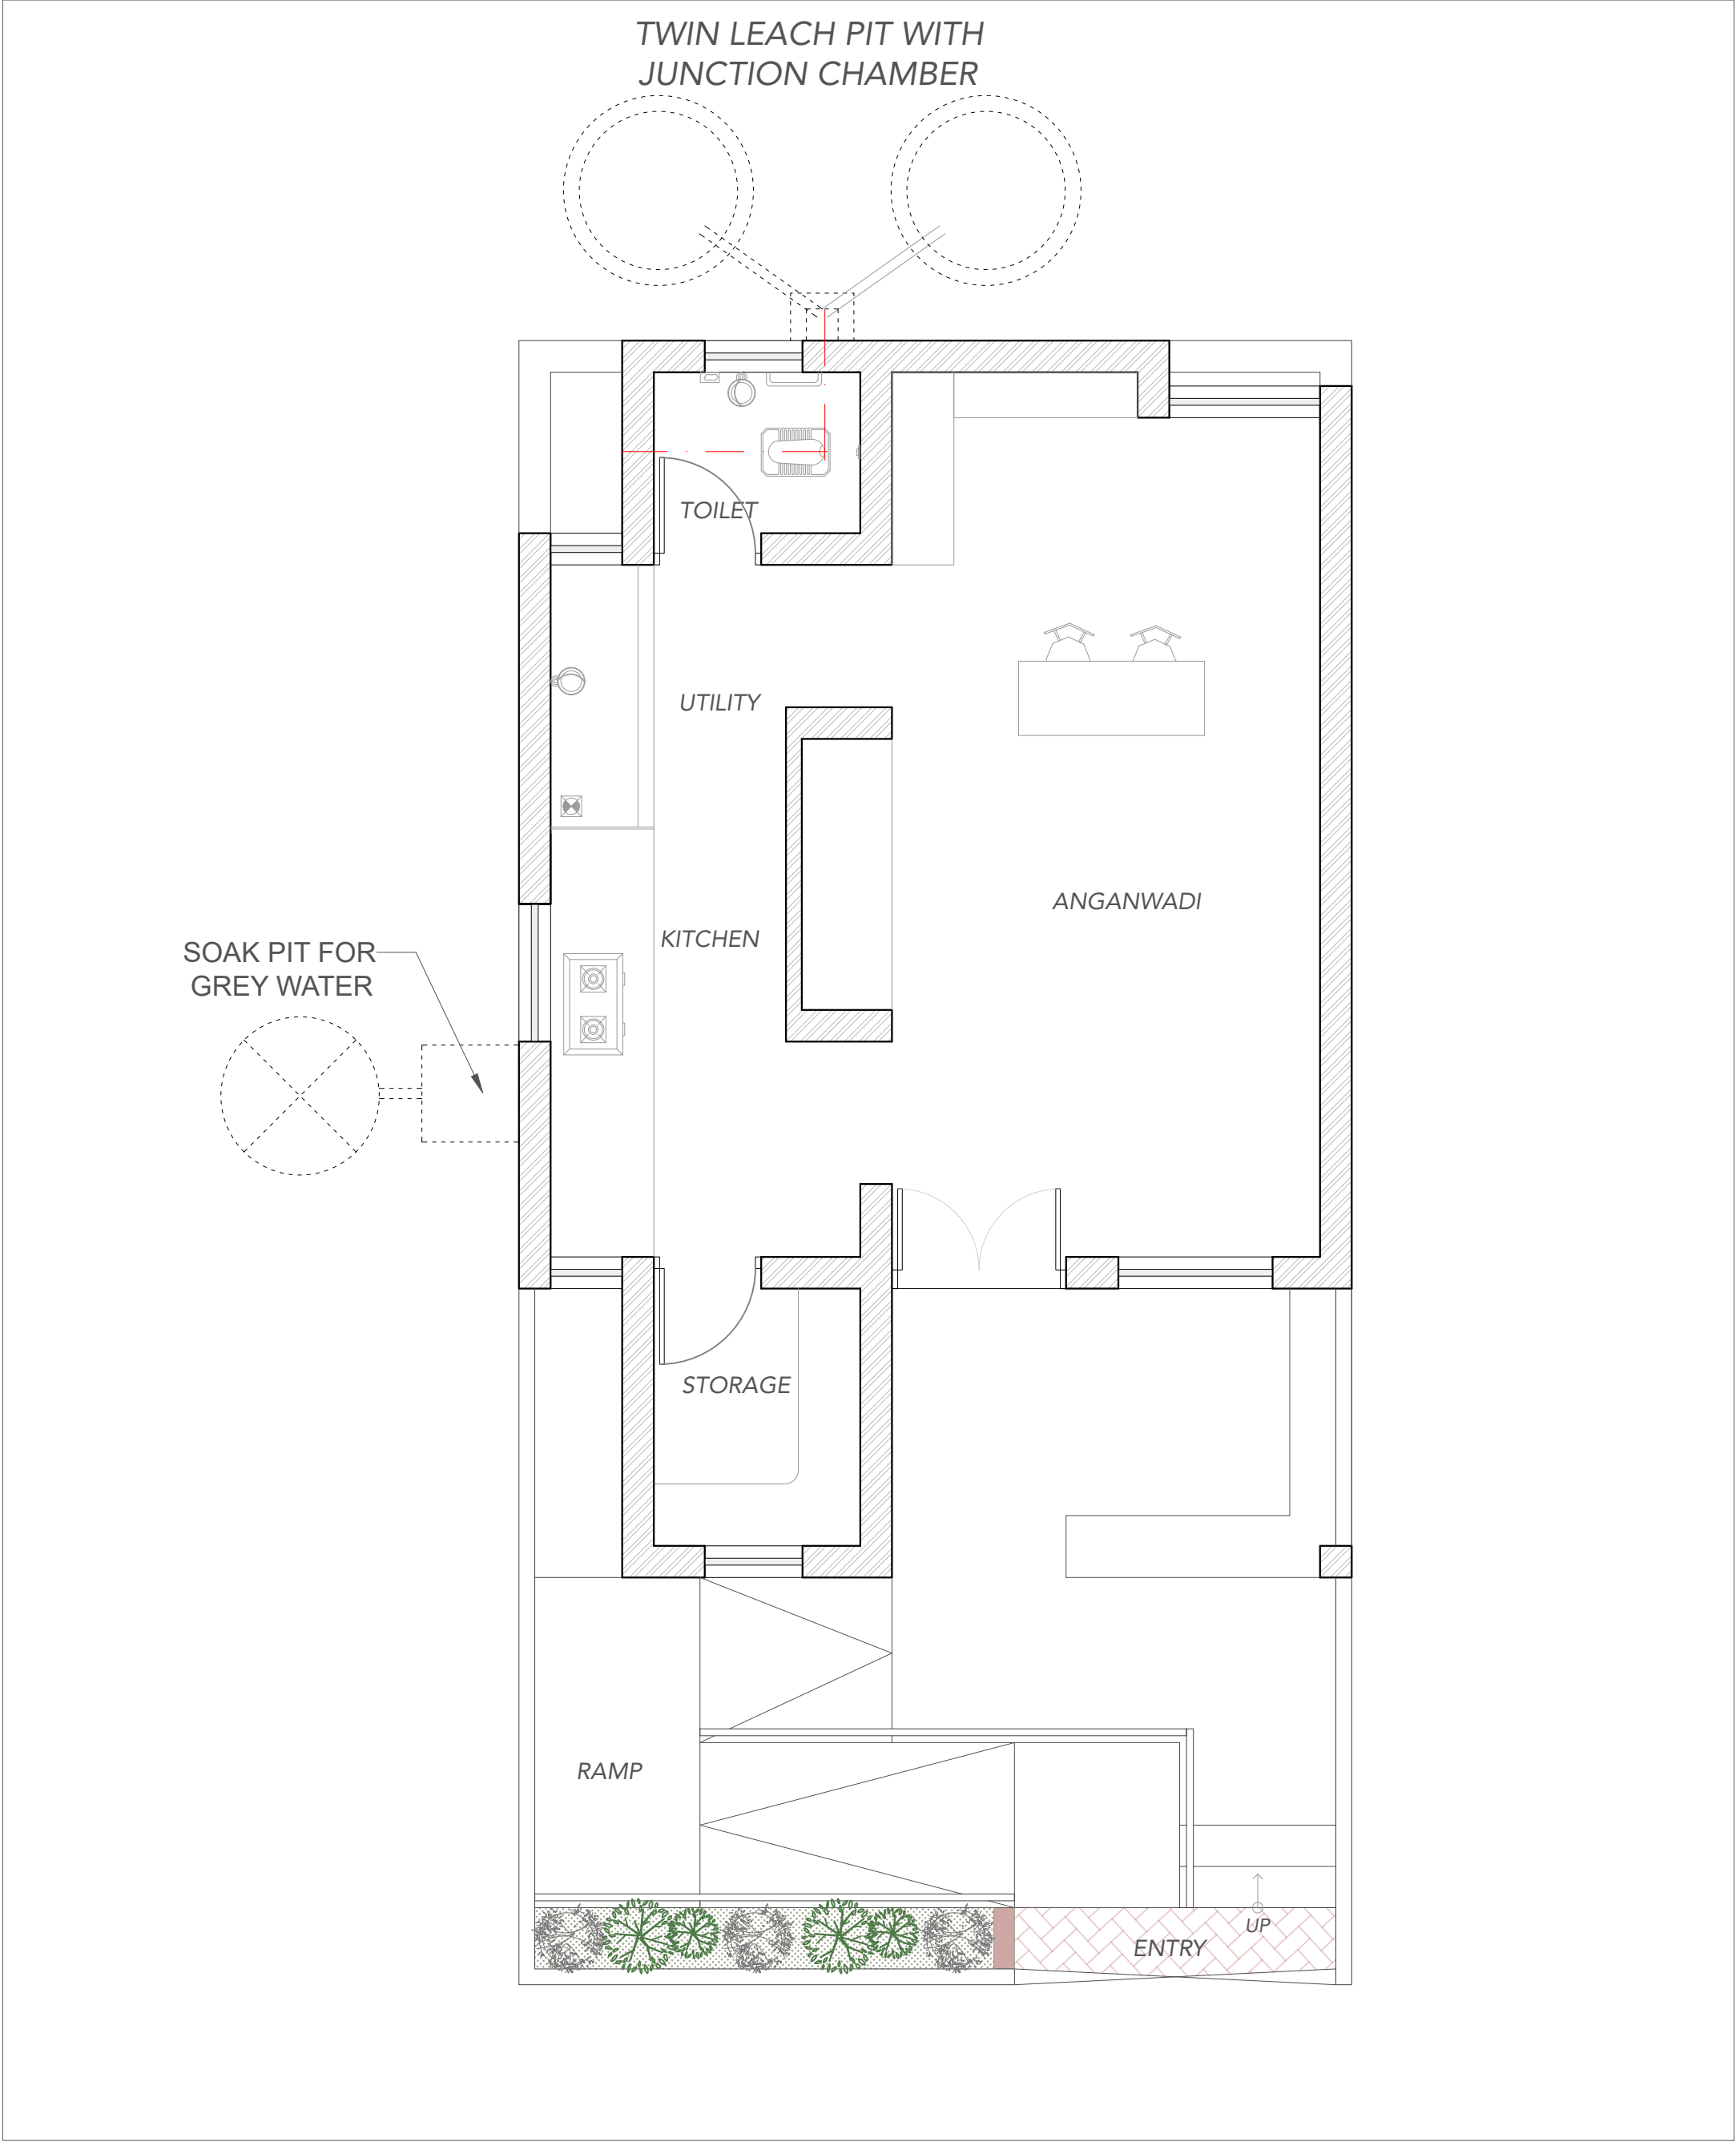


* All dimensions are in mm unless specified otherwise in the drawing.
* Dimensions to be taken as per drawing unless specified otherwise by the architect.
* This drawing is a property of COMPARTMENT S4, and not to be copied or used without their permission.

	Rev. date : 00/00/0000	Rev. no. : -	Consultant - Structure -
	Project ABC		Consultant - Plumbing -
			Consultant - Electrical -
	Client UNICEF		Consultant - Landscape -

Drawing Title TYPE A Conventional Plan				
Scale NTS	Date 06/05/2026		Architect : Compartment S4  18, Bank of India Society, Behind HL Commerce College, Navrangpura, Ahmedabad-380009 tel: +91 75061 84837 www.compartments4.com	
Drawn DRASHTI	Checked AMAN	Project No. A_20251016	Drawing No. P-01	Rev -

TWIN LEACH PIT WITH
JUNCTION CHAMBER


SOAK PIT FOR
GREY WATER

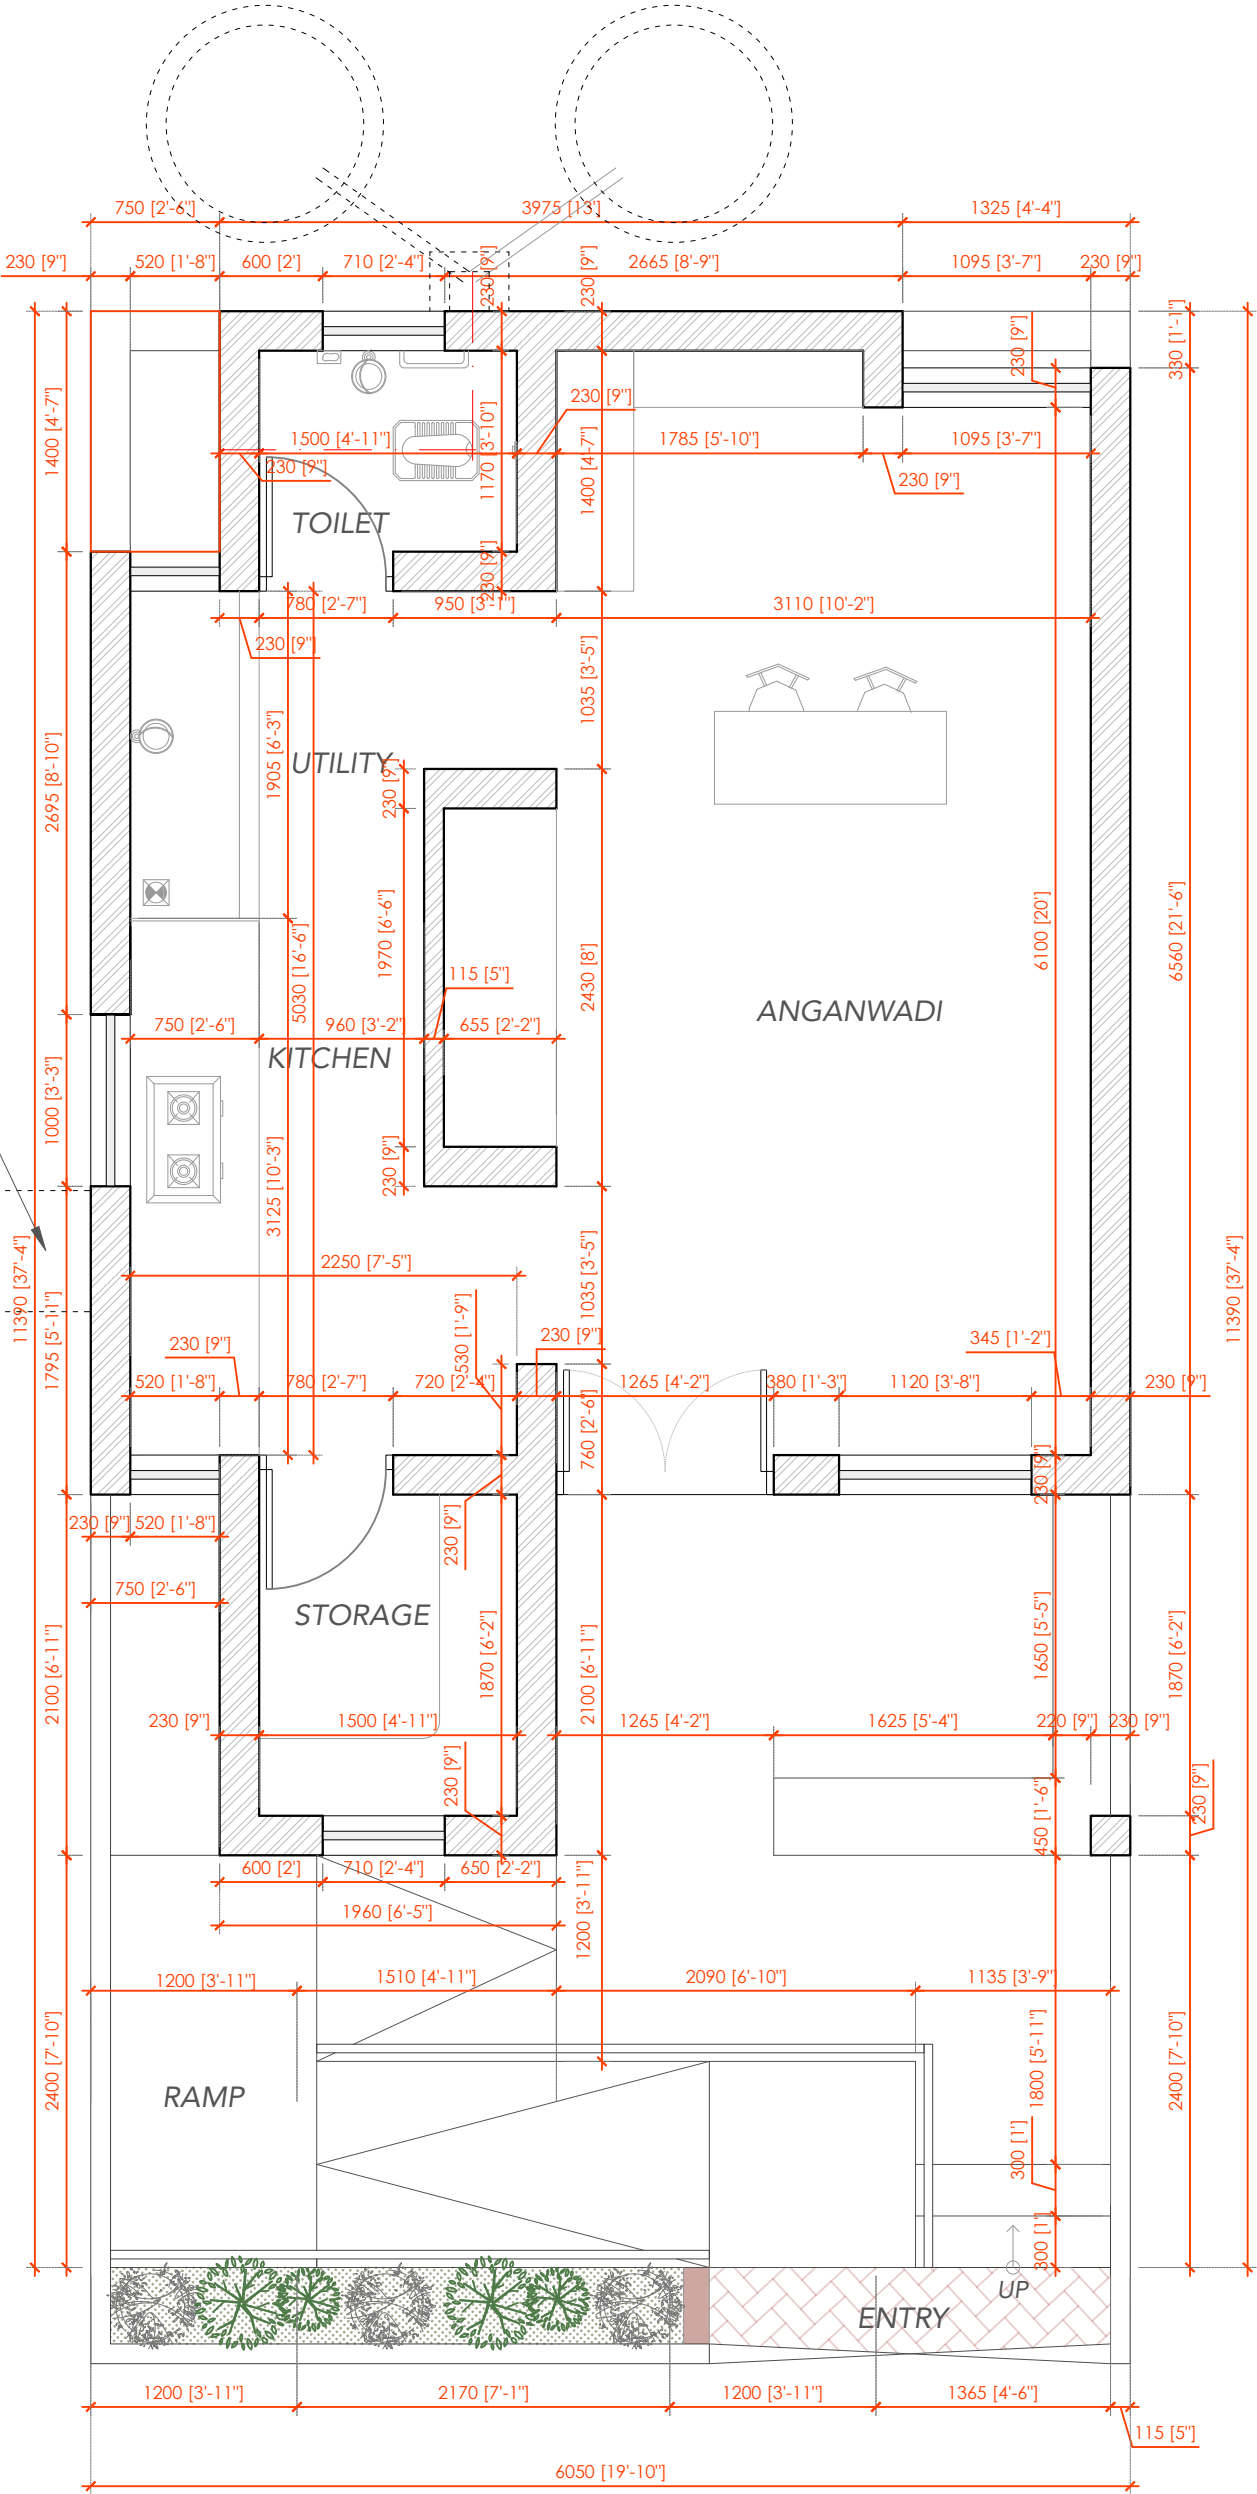

* All dimensions are in mm unless specified otherwise in the drawing.
* Dimensions to be taken as per drawing unless specified otherwise by the architect.
* This drawing is a property of COMPARTMENT S4, and not to be copied or used without their permission.

Rev. date : 00/00/0000	Rev. no. : -	Consultant - Structure -
Project ABC	-	Consultant - Plumbing -
		Consultant - Electrical -
Client UNICEF	-	Consultant - Landscape -

Drawing Title
TYPE A
Conventional Plan

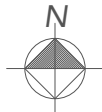

Scale NTS	Date 06/05/2026	Architect : Compartment S4 18, Bank of India Society, Behind HL Commerce College, Navrangpura, Ahmedabad-380009 tel: +91 75061 84837 www.compartments4.com	
Drawn DRASHTI	Checked AMAN	Project No. A_20251016	Rev -
Drawing No. P-01			