


SECTION FOR PILE

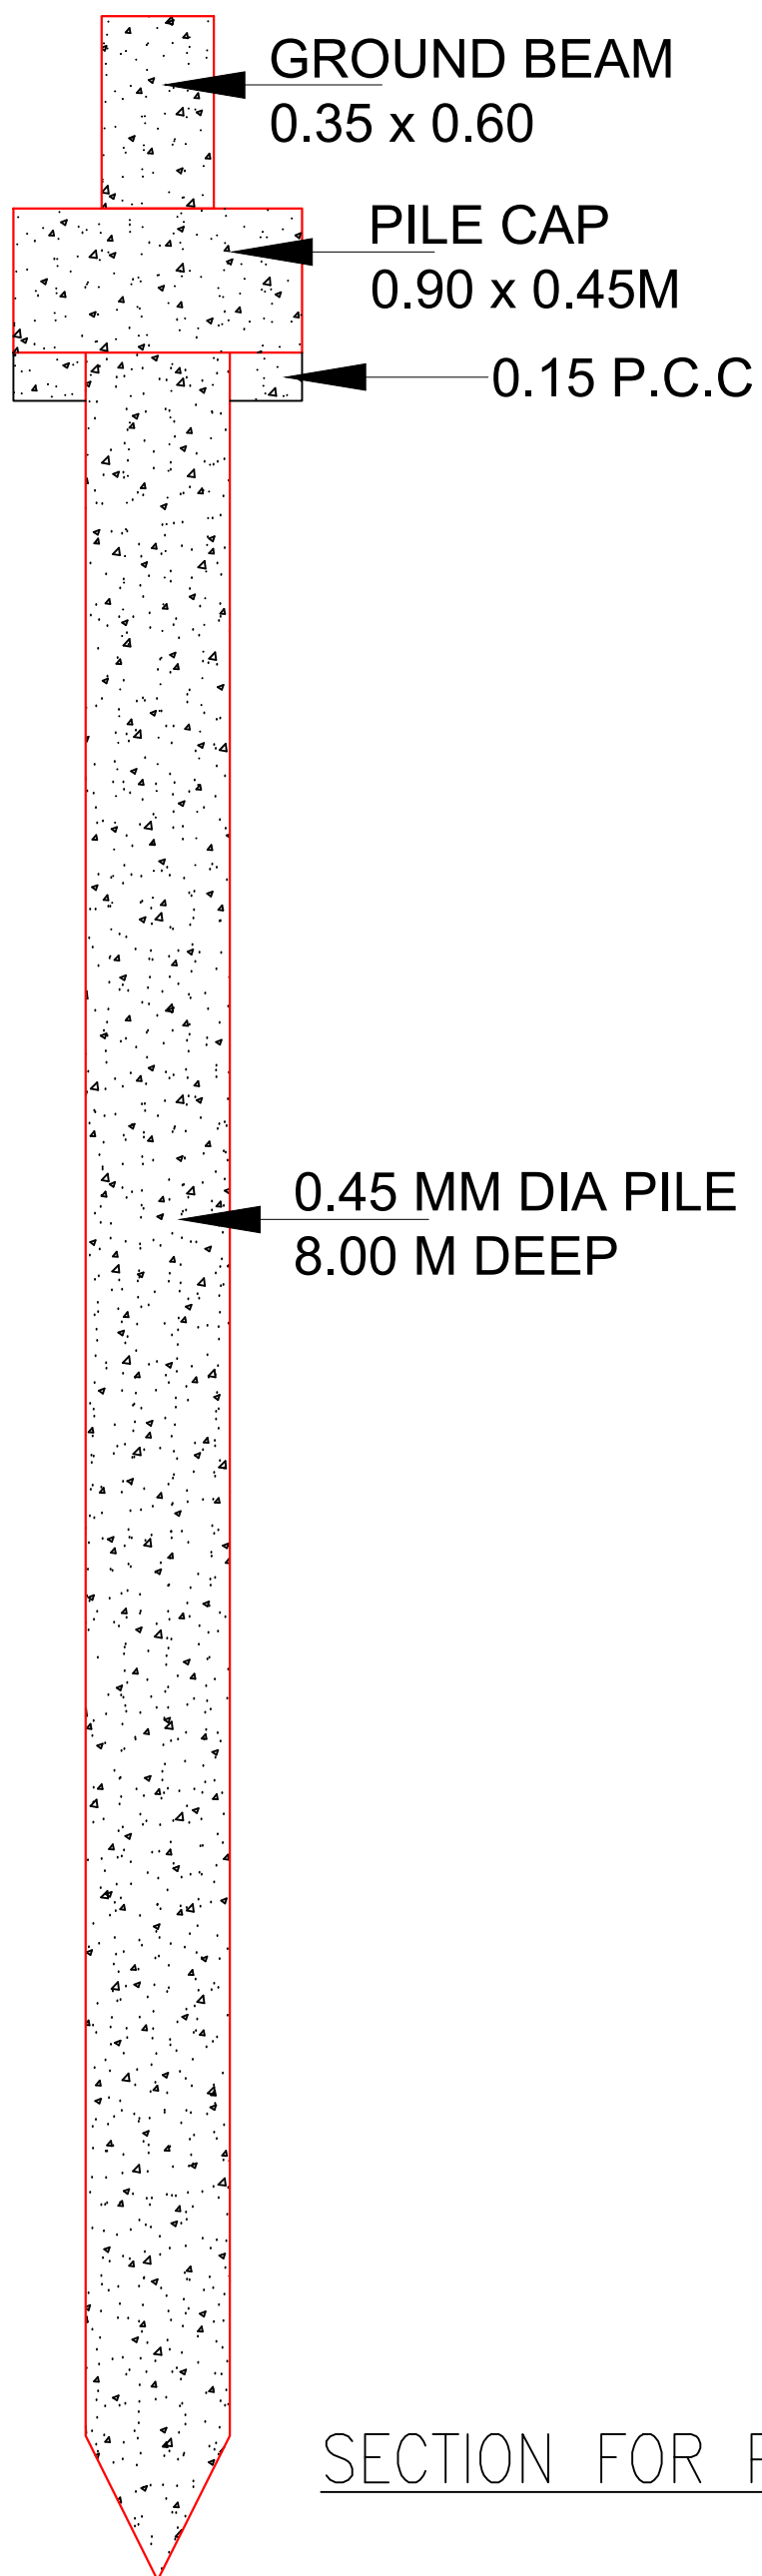

SECTION FOR PILE

**MAHISAGAR MATA TEMPLE**

SCALE: NTS; 04 .06. 2024

**EITHER OR**  
ARCHITECTURE

901, MATRIX, BEHIND DIVYA BHASKAR, S.G. HIGHWAY, AHMEDABAD - 54  
9909942314 / eitheror.architecture@gmail.com