


(Vanbandhu Kalyan Yojana -2 (Structure) MMGSY 2025-26 - Structure) Construction of Box Culvert on Tukwada Mota Dhodiyawad Main road to Causeway towards to joining Sarodhi Road. (VR- Non-Plan) Ch. 0/60 to 0/80 Ta Pardi Dist. Valsad

TYPICAL CROSS SECTION OF ROAD

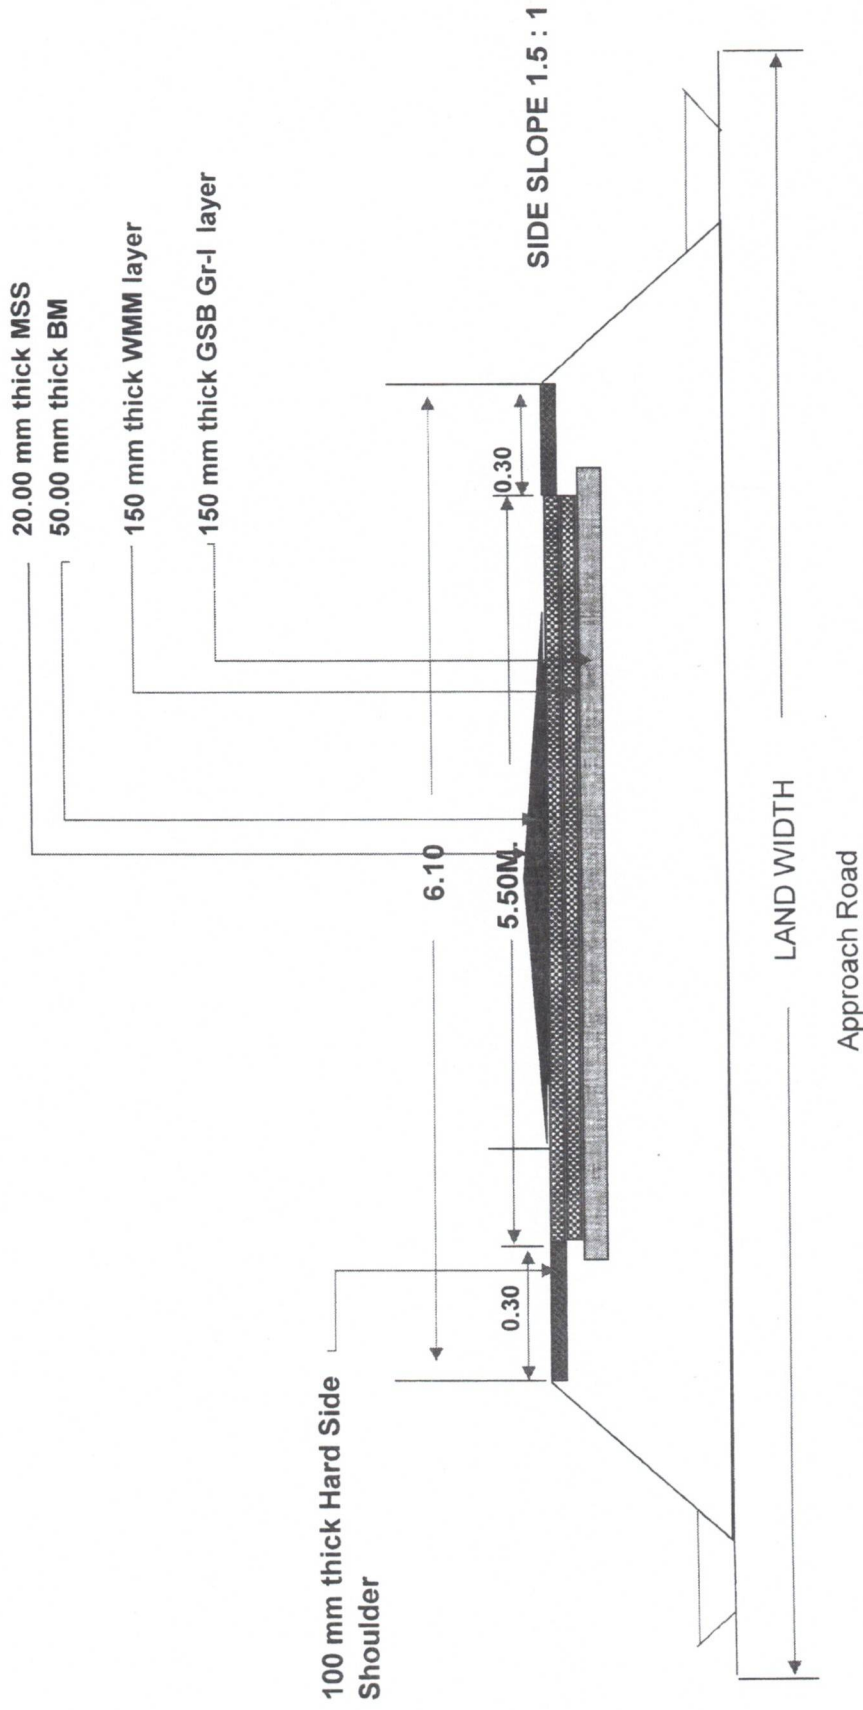


Assistant Engineer
Panchayat (R&B) SubDivision
Pardi

Deputy Executive Engineer
Panchayat (R&B) SubDivision
Pardi

(Vanbandhu Kalyan Yojana -2 (Structure) MMGSY 2025-26 - Structure) Construction of Box Culvert on Nana Waghchipa Chitra Pardi Road.
(VR- Plan) Ch. 5/80 to 6/0 Ta Pardi Dist. Valsad

TYPICAL CROSS SECTION OF ROAD

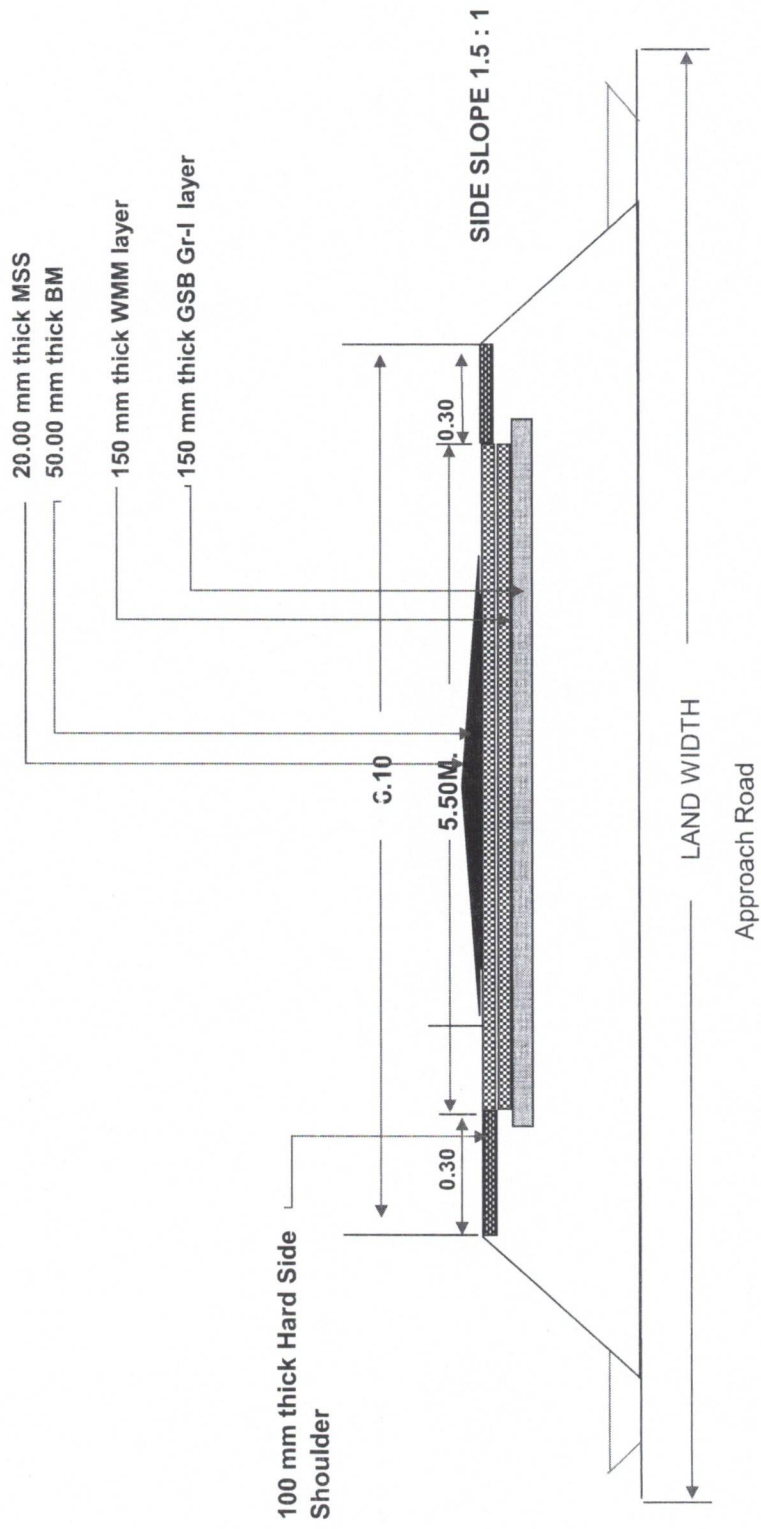

Deputy Executive Engineer
Panchayat (R&B) SubDivision
Pardi