



CONSTRUCTION OF GANDHIDAM SPORTS GROUND

EITHER OR
ARCHITECTURE

EITHER OR
ARCHITECTURE

901, Matrix, Behind Divya Bhaskar,
S G Highway, Ahmedabad - Gujarat - 54.
eitheror.architecture@gmail.com, 9724694445


TENDER DRAWINGS

Of Gandhidam Sports Ground

1. ARCHITECTURAL DRAWING
 - SITE PLAN
 - ALL COURT DETAIL PLAN AND SECTION
2. 3D VIEWS

28th May 2026

Annexure: 1		Gandhidam Sports Ground	
SR.NO	DRW. TITLE	DRG CODE	
GENERAL ARCHITECTURE- FIRE FIGHTIG-PLUMBING DRAWING LIST			
1	Cover Page	A-00	
	DRAWING LIST	A-00_1	
ARCHITECTURE & INTERIOR DRAWING LIST			
2	Gandhidam Sports Ground Site Plan	A-101	
3	Gandhidam Sports Ground 3d Views	A-102	
4	Gandhidam Sports Ground 3d Views	A-103	
5	Kho-Kho Court plan and detail sections	A-201	
6	Kabaddi cum Handball Court plan and detail sections	A-202	
7	Synthetic Tennis Court plan and detail sections	A-203	
8	Volleyball Court plan and detail sections	A-204	
9	Basketball Court plan and detail sections	A-205	
10	400 m running track plan and detail sections	A-206	
11	Cricket ground plan and detail sections	A-207	
12	Entrance gate with security cabin	A-208	
13	Proposed toilet block plan	A-209	
14	Proposed toilet block Elevations	A-210	
ELECTRICAL DRAWING LIST			
15	Electrical Layout of Site Plan	E-SP-01	
PLUMBING DRAWING LIST			
16	Plumbing Site Plan	PLU_SP_1	

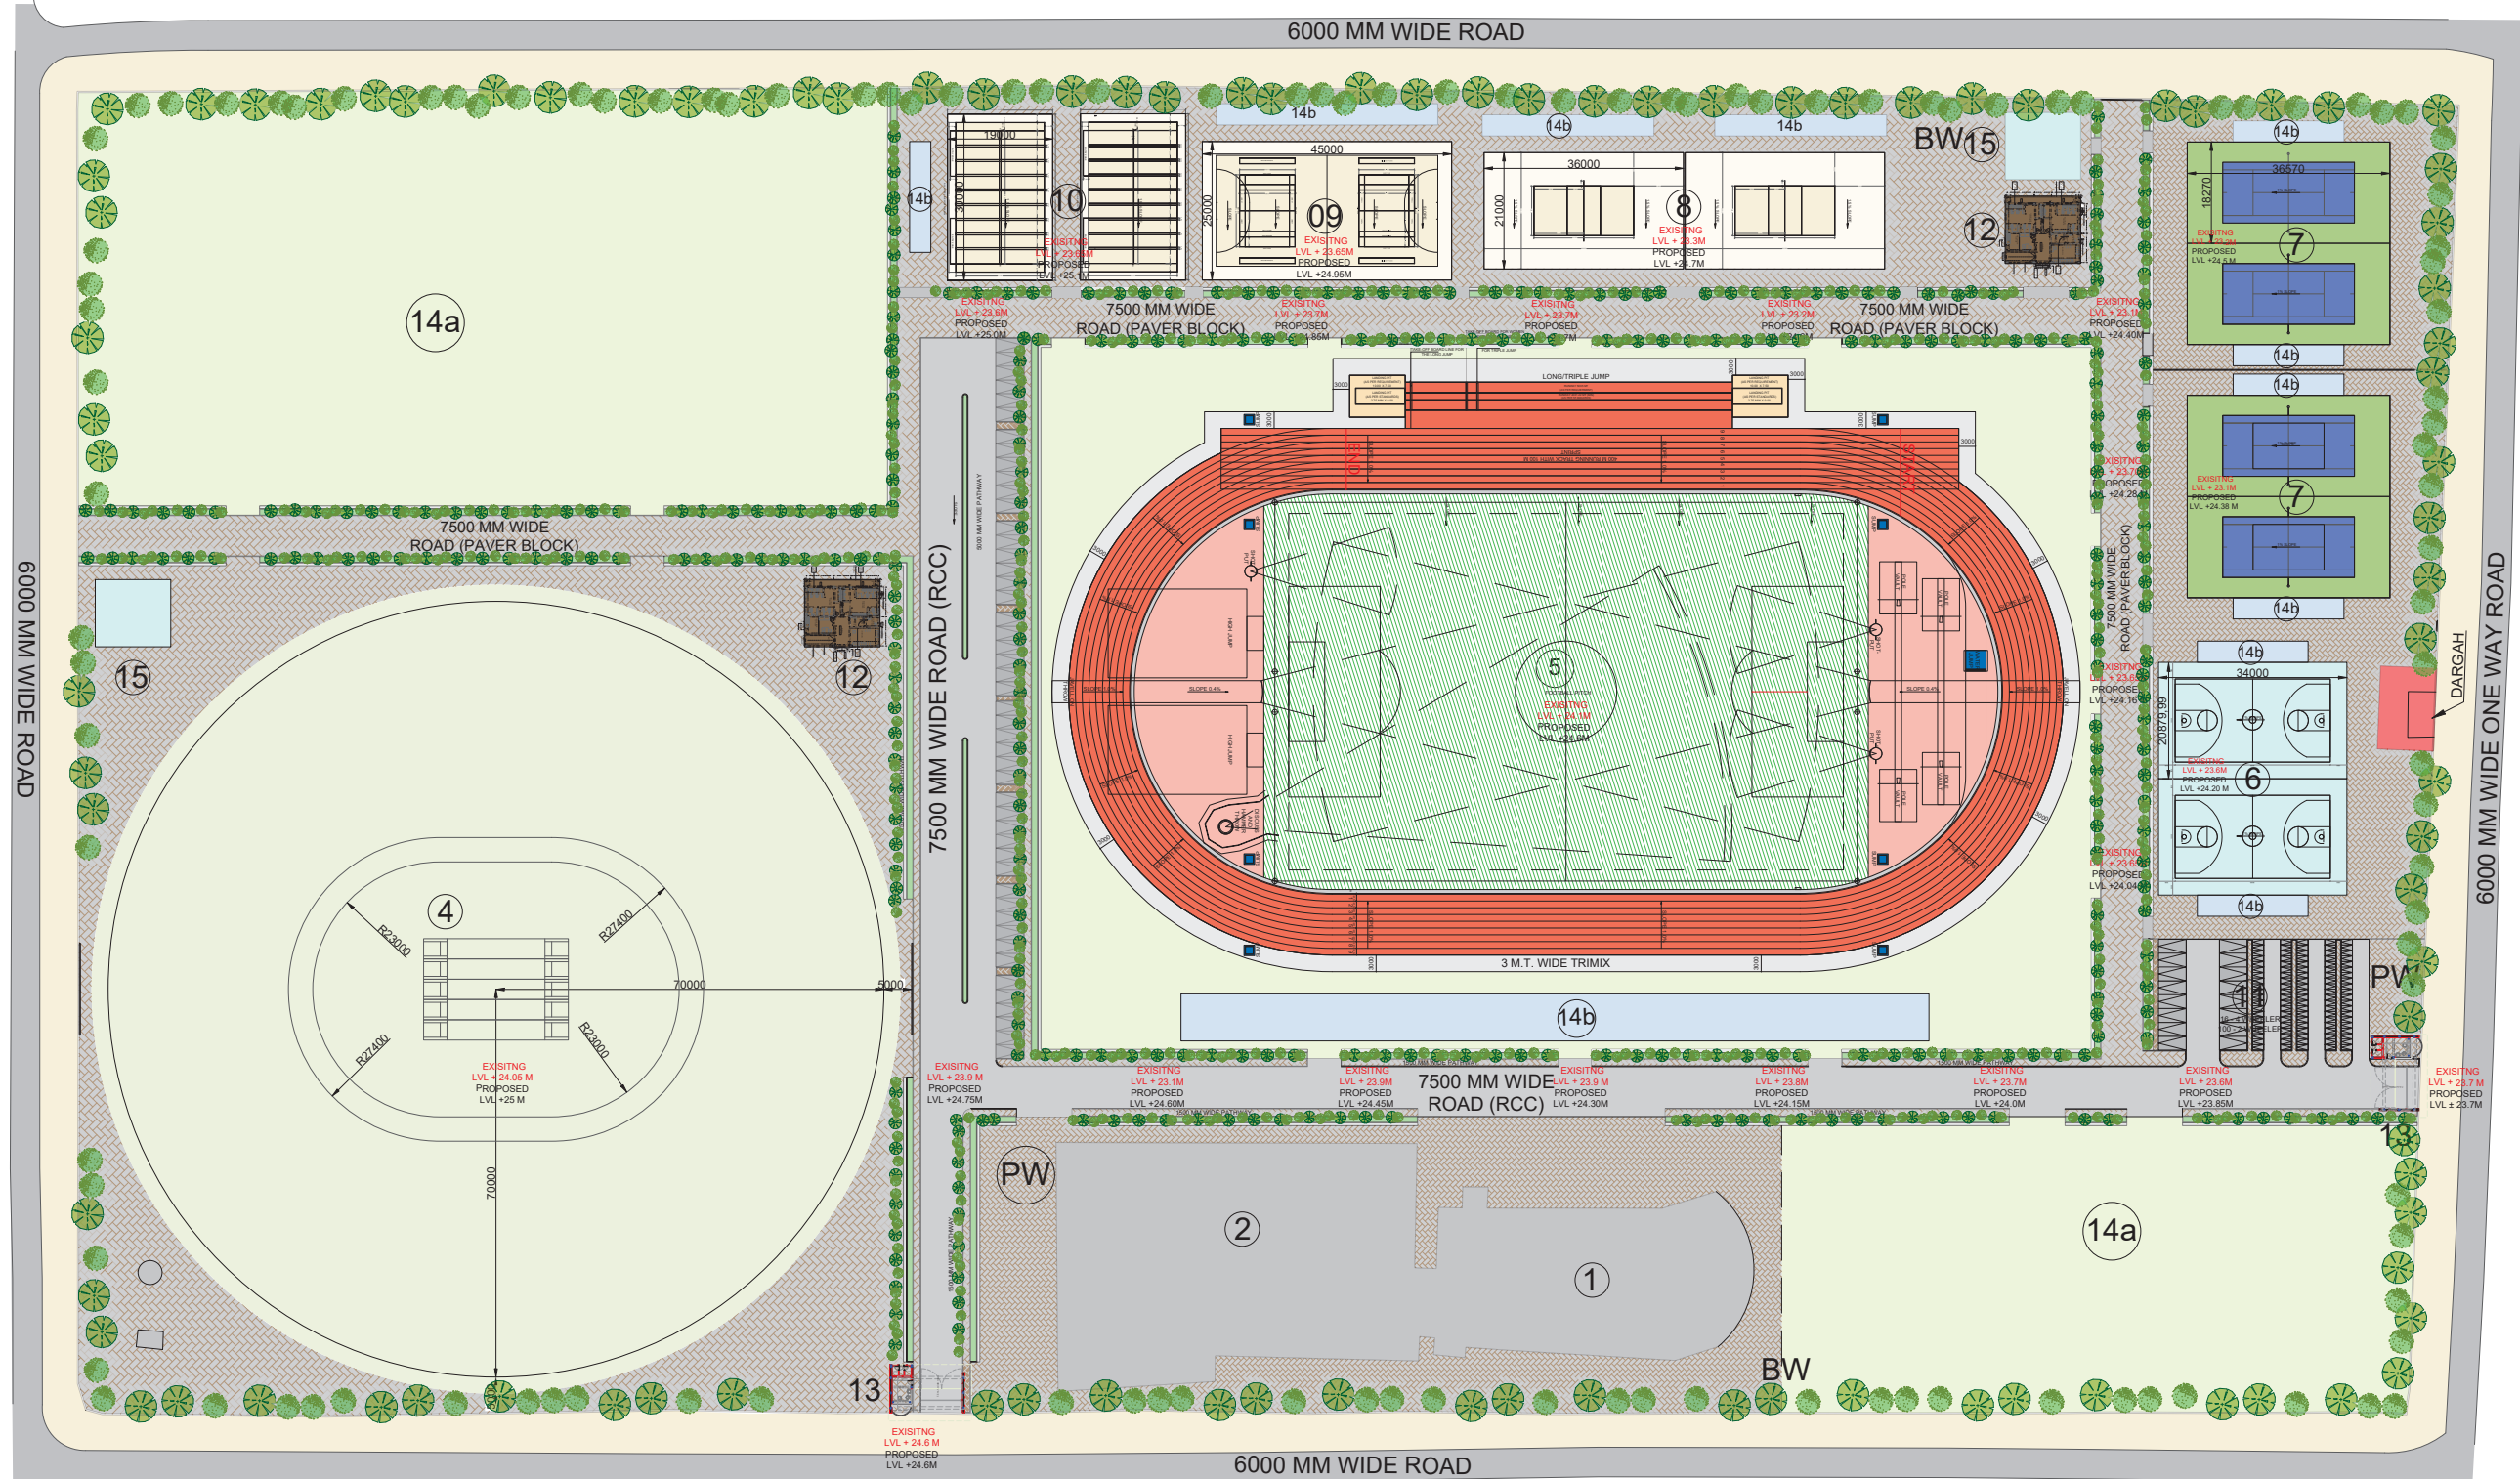

PROPOSED SITE PLAN

01	EXISTING INDOOR HALL	
02	EXISTING SWIMMING POOL	
03	EXISTING OFFICE	
04	CRICKET GROUND (RANJI LEVEL GROUND)	158 yard
05	400 M SYNTHETIC ATHLETIC RUNNING TRACK	180 M X 102 M
06	BASKET BALL COURT	15 M X 28 M

07	SYNTHETIC TENNIS COURT	8.23 M X 23.77 M
08	SYNTHETIC VOLLEYBALL COURT	9 M X 18 M
09	KABADDI COURT CUM HANDBALL COURT	13 M X 10 M ; 20 M X 40 M
10	KHO - KHO COURT	27 M X 16 M
11	PARKING	

12	EXTERNAL TOILET BLOCK	12 M X 14 M
13	ENTRANCE GATE WITH SECURITY CABIN	
14a	FUTURE PROVISION	
14b	FUTURE PROVISION - PAVILLION	
15	STORE ROOM	

PROJECT INFORMATION:		SITE ADDRESS :		LEGENDS		GENERAL NOTES:		REVISION PARTICULARS:				STRUCTURAL CON		ARCHITECTS / INTERIOR DESIGNERS:		DRAWING TITLE:																	
GANDHIDAM SPORTS GROUND				<div><div><div></div><div>7500 MM WIDE ROAD (RCC)</div></div><div><div></div><div>7500 MM WIDE ROAD (PAVER BLOCK)</div></div><div><div></div><div>GREEN LAWN</div></div><div><div></div><div>SIDE PLATER</div></div><div><div></div><div>DRAINAGE LINE</div></div><div><div>BW</div><div>BOREWELL</div></div><div><div>PW</div><div>PEFORATION WELL</div></div></div>		1. All Dimensions Are In MM 2. Do not scale the drawings. 3. This drawing is to be read in conjunction with all other related architectural & others consultants drawings. 4. Any discrepancy found in the drawings must be brought to Architect's office prior of execution.								M.E.P CONSULTANT		<div><div><div></div><div>EITHER OR</div><div>ARCHITECTURE</div></div><div>901, Matrix, Behind Divya Bhaskar, S G Highway, Ahmedabad - Gujarat - 54. eitheror.architecture@gmail.com, 9724694445</div></div>		PROPOSED SITE PLAN															
												CLIENT :		SPORTS AUTHORITY OF GUJARAT								SR.NO				DATE		Drn By		Revision			
																	SCALE:		1:500		DWN BY:		CHECKED BY:		APPROVED BY:								
																	DATE :		28-05-2026		Hetashri Shah		Nitin Gurnani		Jay Suthar								
																	SHEET NO:		01 OF 01		DRAWING NO:												
																	REV.NO:		R0														
																	PROJ REF:		ARC & CIVIL				A - 101										



ENTRANCE VIEW




BASKETBALL COURT



TENNIS COURT





VOLLEYBALL COURT



PROJECT INFORMATION:		SITE ADDRESS :		KEY PLAN :		GENERAL NOTES:		REVISION PARTICULARS:				STRUCTURAL CON		ARCHITECTS / INTERIOR DESIGNERS:		DRAWING TITLE:					
GANDHIDAM SPORTS GROUND		CLIENT : SPORTS AUTHORITY OF GUJARAT				1. All Dimensions Are In MM 2. Do not scale the drawings. 3. This drawing is to be read in conjunction with all other related architectural & others consultants drawings. 4. Any discrepancy found in the drawings must be brought to Architect's office prior of execution.						PARAM CONSULTING ENGINEERS B/1111 UNICUS SHYAMAL SHYAMAL CROSS ROAD, AHMEDABAD-15 MO - 9510415231 E mail -kedar.paramconsultant@gmail.com		<div></div> EITHER OR ARCHITECTURE 901, Matrix, Behind Divya Bhaskar, S G Highway, Ahmedabad - Gujarat - 54. eitheror.architecture@gmail.com, 9724694445		PROPOSED 3D VIEWS					
												M.E.P CONSULTANT									
												SR.NO	DATE							Drn By	Revision
														SCALE:			DWN BY:	CHECKED BY:	APPROVED BY:		
														DATE :		28-05-2026	Hetashri Shah	Nitin Gurnani	Jay Suthar		
														SHEET NO.:			DRAWING NO:				
														REV.NO:		R0	A - 102				
														PROJ REF:		ARC & CIVIL					



PROJECT INFORMATION:		SITE ADDRESS :		KEY PLAN :		GENERAL NOTES:		REVISION PARTICULARS:				STRUCTURAL CON		ARCHITECTS / INTERIOR DESIGNERS:		DRAWING TITLE:										
GANDHIDAM SPORTS GROUND		CLIENT : SPORTS AUTHORITY OF GUJARAT				1. All Dimensions Are In MM 2. Do not scale the drawings. 3. This drawing is to be read in conjunction with all other related architectural & others consultants drawings. 4. Any discrepancy found in the drawings must be brought to Architect's office prior of execution.		<div>PARAM</div> <div>CONSULTING ENGINEERS</div> <div>B/1111 UNICUS SHYAMAL</div> <div>SHYAMAL CROSS ROAD, AHMEDABAD-15</div> <div>MO :- 9510415231</div> <div>E mail -kedar.paramiconsultant@gmail.com</div> <div>M.E.P CONSULTANT</div>				<div>/</div> <div>EITHER OR</div> <div>ARCHITECTURE</div> <div>901, Matrix, Behind Divya Bhaskar,</div> <div>S G Highway, Ahmedabad - Gujarat - 54.</div> <div>eitheror.architecture@gmail.com, 9724694445</div>		PROPOSED 3D VIEWS												
																SCALE:				DWN BY:		CHECKED BY:		APPROVED BY:		
																DATE :			28-05-2026		Hetashri Shah		Nitin Gurnani		Jay Suthar	
																SHEET NO :					DRAWING NO:		A - 103			
REV.NO :		R0																								
PROJ REF:		ARC & CIVIL																								

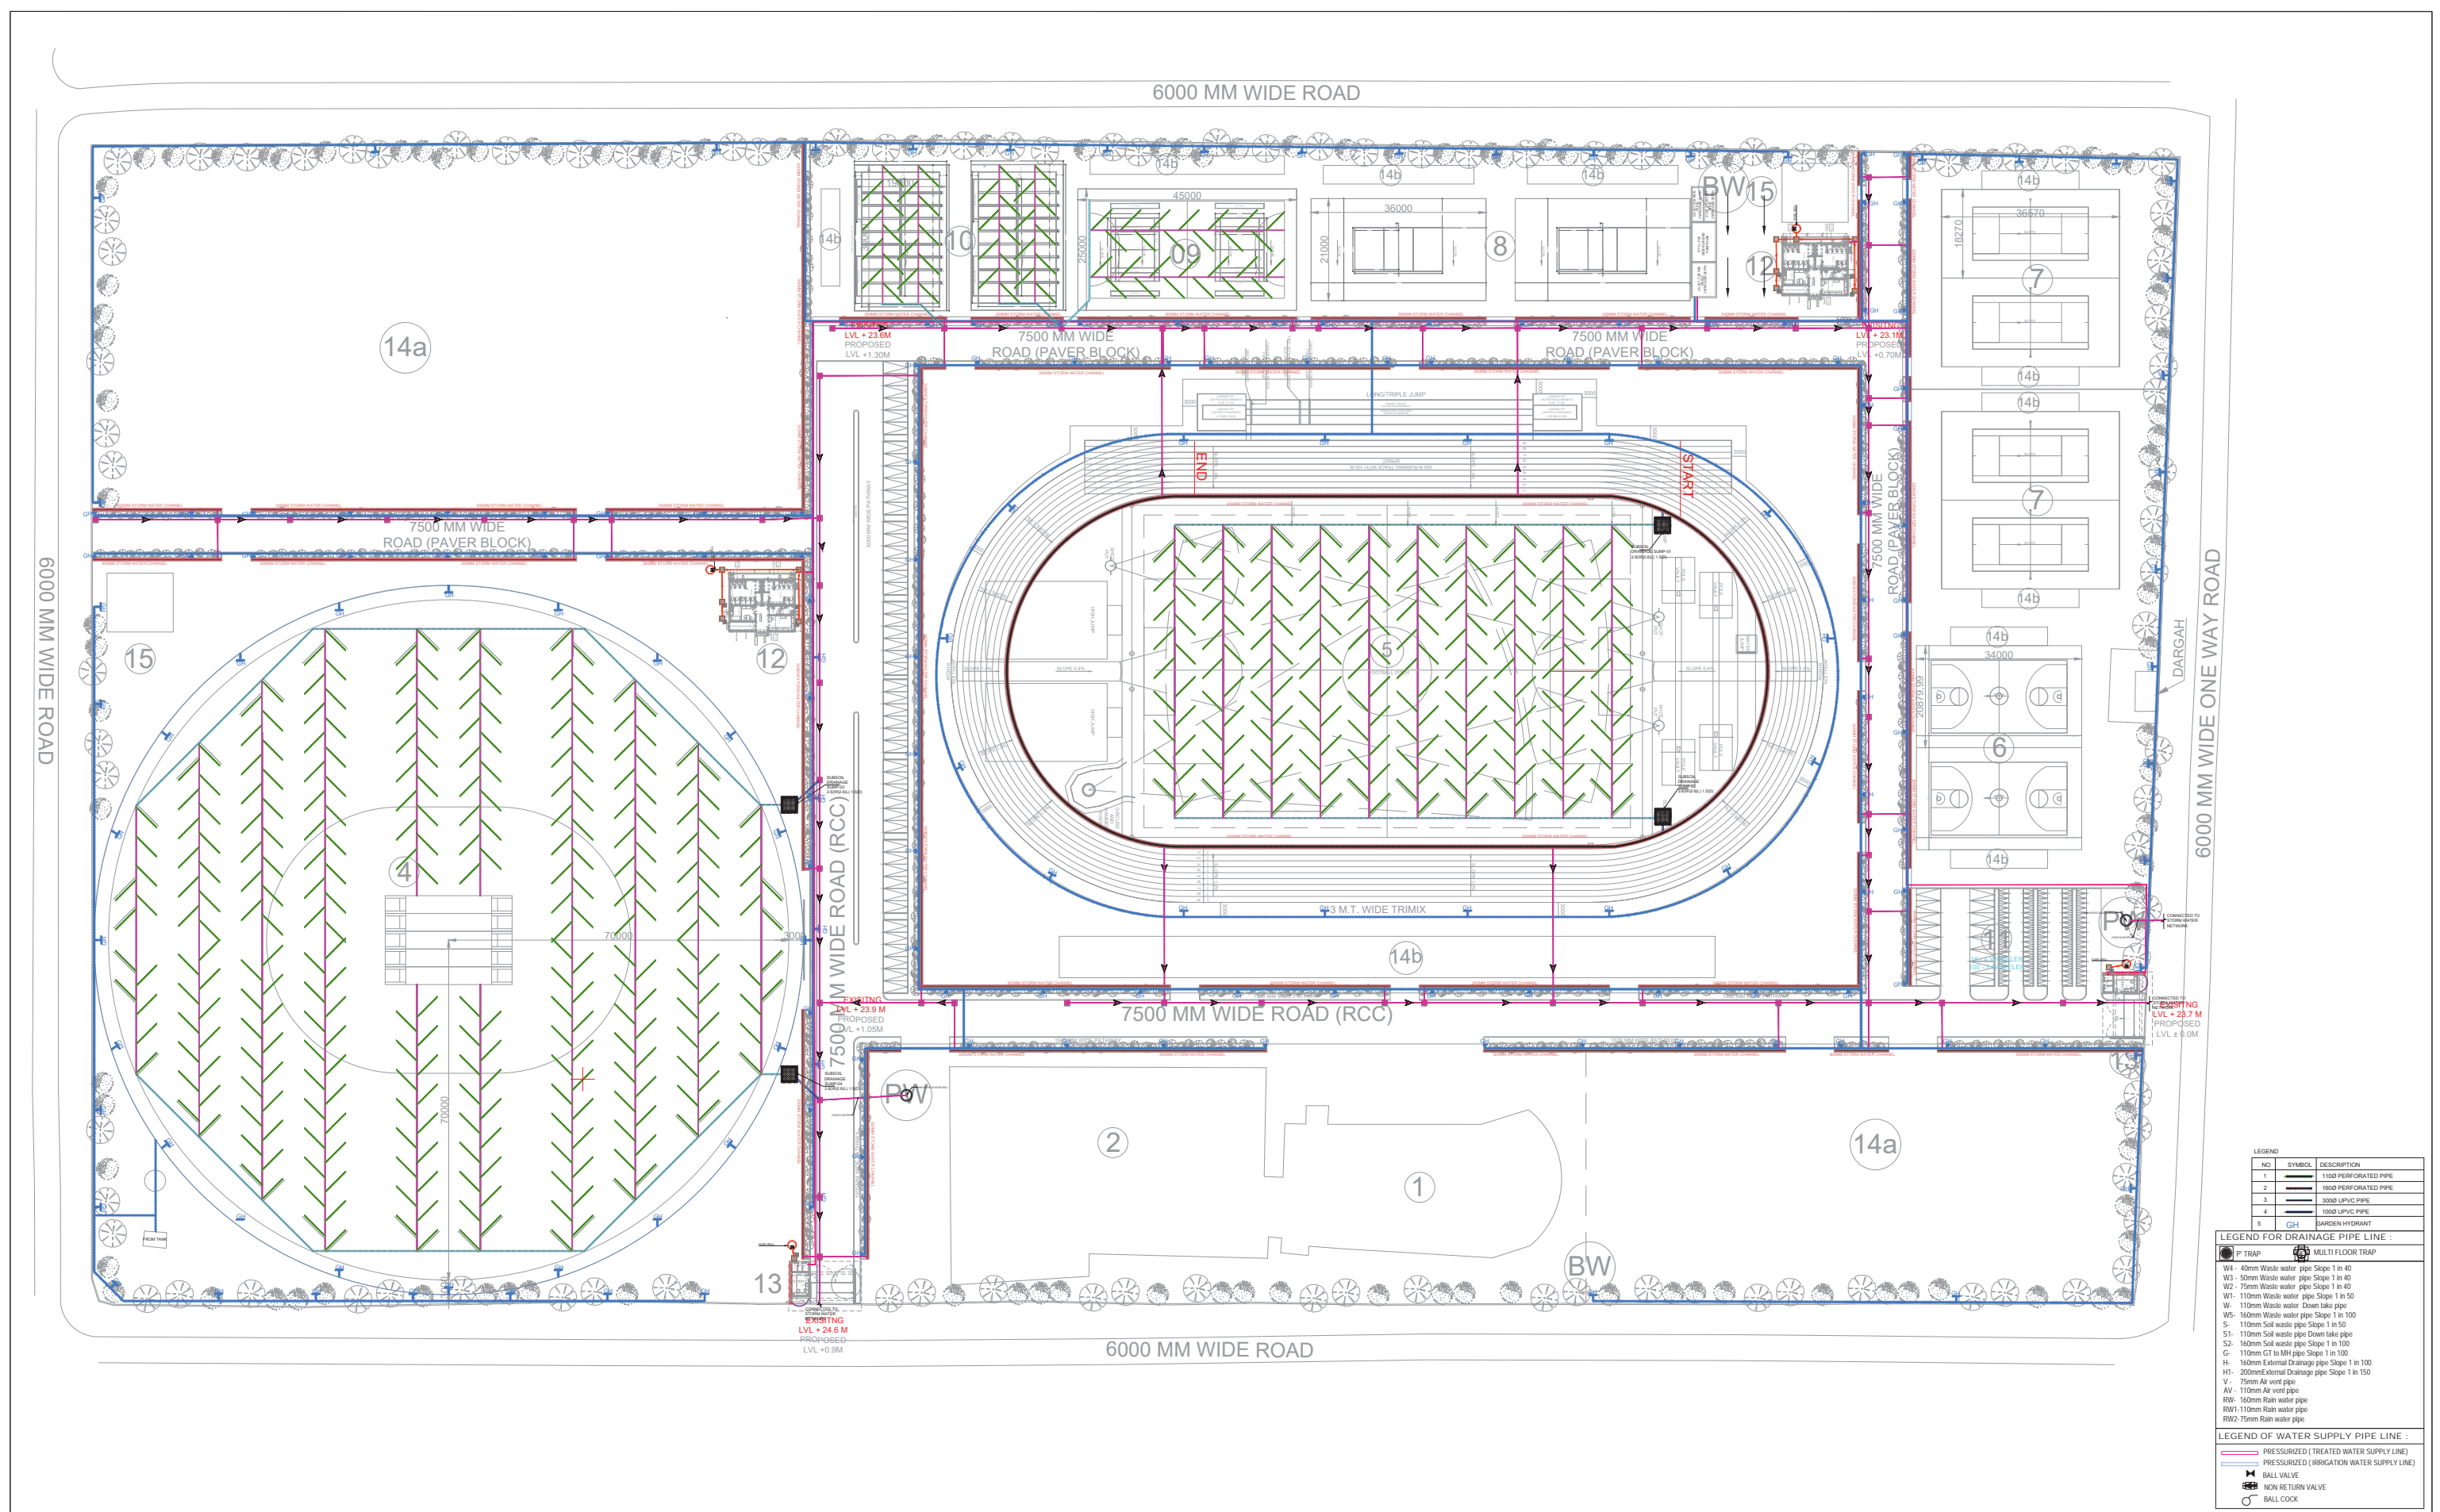

PROJECT INFORMATION:		SITE ADDRESS :	KEY PLAN :	GENERAL NOTES:		REVISION PARTICULARS:				STRUCTURAL CON	ARCHITECTS / INTERIOR DESIGNERS:	DRAWING TITLE:					
GANDHIDAM SPORTS GROUND		CLIENT : SPORTS AUTHORITY OF GUJARAT		1. All Dimensions Are In MM 2. Do not scale the drawings. 3. This drawing is to be read in conjunction with all other related architectural & others consultants drawings. 4. Any discrepancy found in the drawings must be brought to Architect's office prior of execution.						M.E.P CONSULTANT	<div> EITHER OR ARCHITECTURE</div> <div>901, Matrix, Behind Divya Bhaskar, S G Highway, Ahmedabad - Gujarat - 54. eitheror.architecture@gmail.com, 9724694445</div>	PLUMBING SITE LAYOUT					
						SR.NO	DATE	Drn By	Revision			SCALE:	N.T.S.	DWN BY:	CHECKED BY:	APPROVED BY:	
												DATE :	28-05-2026	--	--	--	
												SHEET NO :	01 OF 01	DRAWING NO:			
												REV.NO:	R2				PLU_SP_01
												PROJ REF:	ELECTRICAL				
These drawings & designs are the sole property of EITHER OR ARCHITECTURE and as such shall not be reproduced in any form without express written permission of EITHER OR ARCHITECTURE. All drawings and related documents shall be returned to EITHER OR ARCHITECTURE upon request.																	

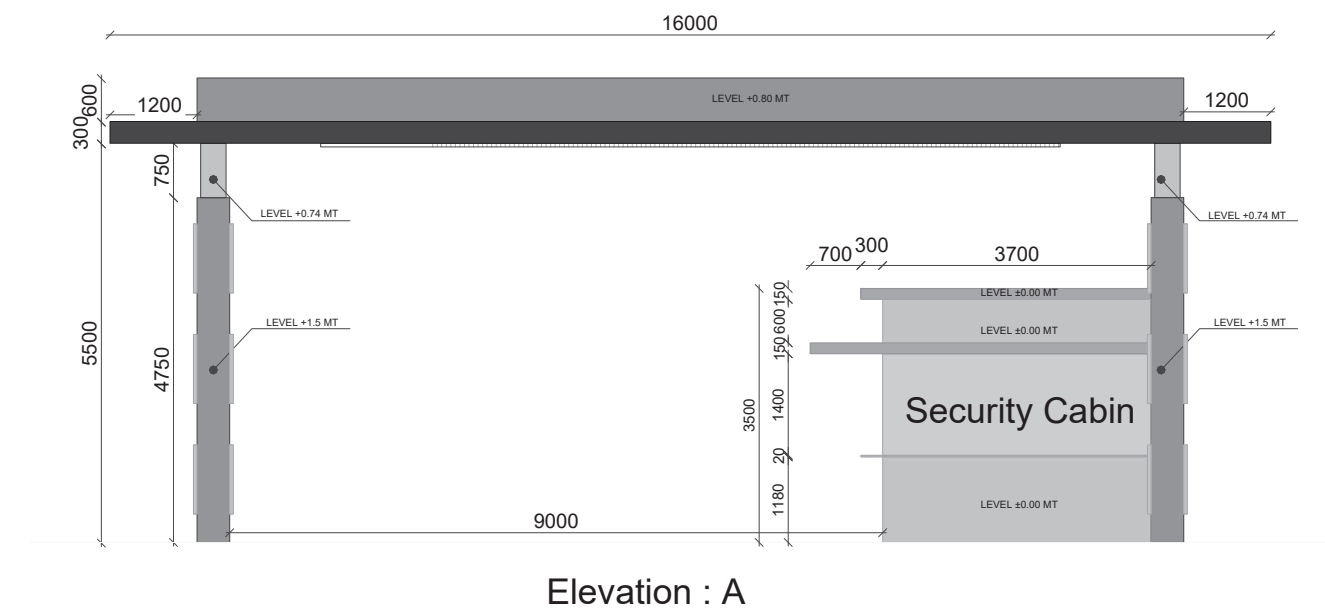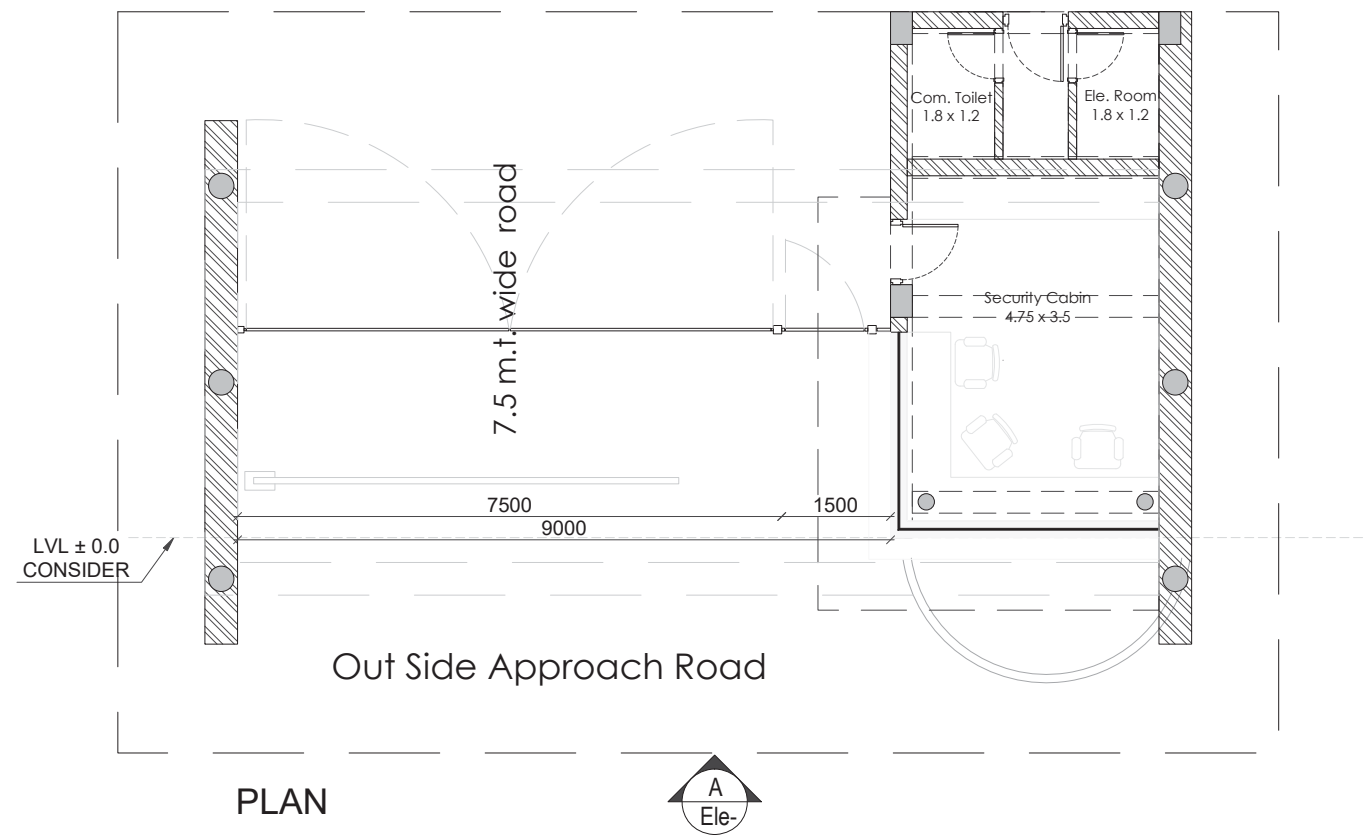

Elevation : A

PROJECT INFORMATION:	SITE ADDRESS :	KEY PLAN :	GENERAL NOTES:	REVISION PARTICULARS:				STRUCTURAL CON	ARCHITECTS / INTERIOR DESIGNERS:	DRAWING TITLE:				
GANDHIDAM SPORTS GROUND	CLIENT : SPORTS AUTHORITY OF GUJARAT		1. All Dimensions Are In MM 2. Do not scale the drawings. 3. This drawing is to be read in conjunction with all other related architectural & others consultants drawings. 4. Any discrepancy found in the drawings must be brought to Architect's office prior of execution.					<div>PARAM</div> <div>CONSULTING ENGINEERS</div> <div>B/1111 UNICUS SHYAMAL SHYAMAL CROSS ROAD, AHMEDABAD-15 MO :- 9510415231 E mail :- kedar.paramconsultant@gmail.com</div> <div>M.E.P CONSULTANT</div>	<div><div>EITHER OR</div>ARCHITECTURE</div> <div>901, Matrix, Behind Divya Bhaskar, S G Highway, Ahmedabad - Gujarat - 54. eitheror.architecture@gmail.com, 9724694445</div>	ENTRANCE GATE WITH SECURITY CABIN				
				SR.NO	DATE	Drn By	Revision	SCALE:		1 : 100	DWN BY:	CHECKED BY:	APPROVED BY:	
								DATE :		28-05-2026	Hetashri Shah	Nitin Gurnani	Jay Suthar	
								SHEET NO :		01 OF 01	DRAWING NO:			
								REV.NO:	R0	A - 208				
								PROJ REF:	ARC & CIVIL					