



FRONT ELEVATION.

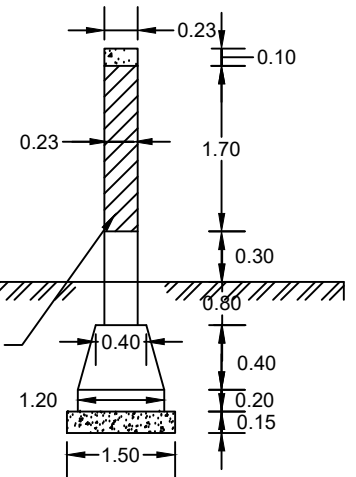

**SECTION OF
C / WALL.**

(SCALE :- 1.00CM = 0.50 Mt.)

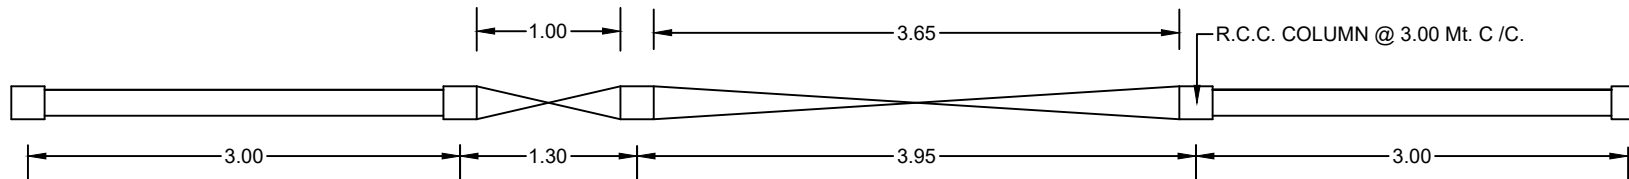

TOP PLAN.

CONSTRUCTING COMPOUND WALL AROUND THE
ANGANWADI BUILDING @ VILLAGE:- UMARKUI.
TALUKA:- SAGBARA. DISTRICT:- NARMADA.

DEPUTY EXE. ENGINEER
PANCHAYAT (R & B) SUB DIVI.
DEDIAPADA.