


Name of work :- Construction RCC road at Guwar to Tarsali road, Ta.Nandod District Narmada

TYPICAL CROSS SECTION OF CC ROAD

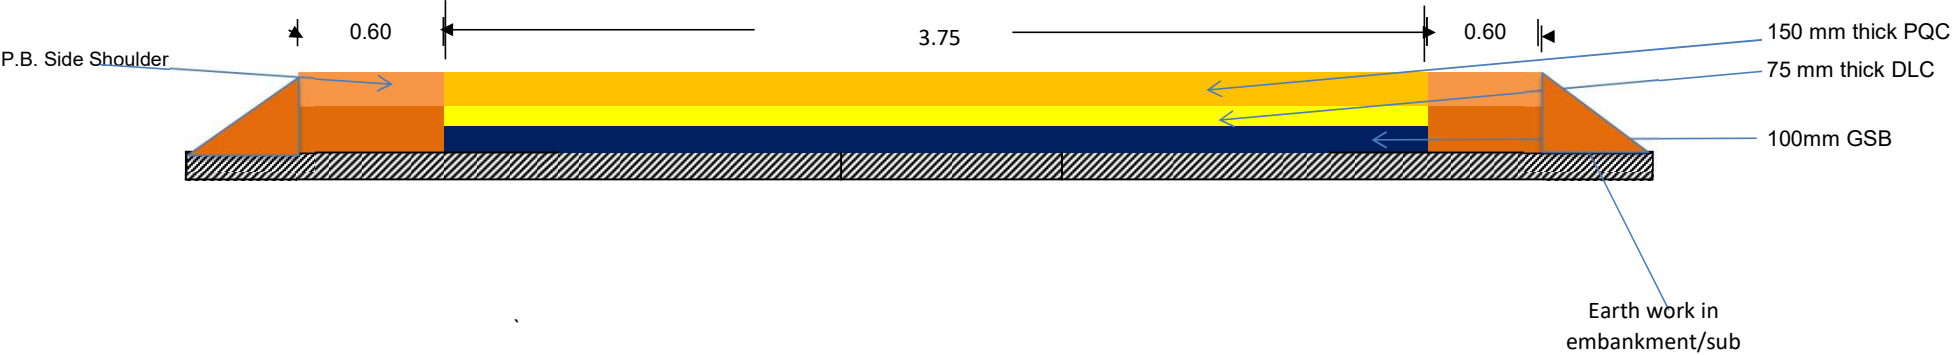

(Not To Scale)