


Name of work :- Construction RCC road at Indravarna to Boriya road, Ta.Nandod District Narmada

TYPICAL CROSS SECTION OF CC ROAD

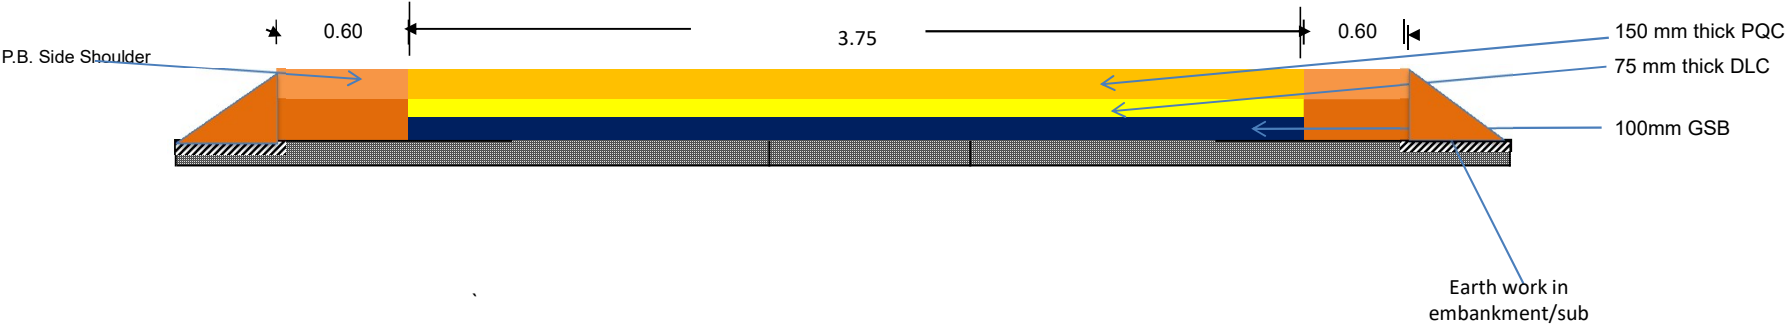

(Not To Scale)