





GENERAL NOTES:

3. ALL DIMENSIONS ARE IN MILLIMETRES AND LEVELS IN METRES UNLESS NOTED OTHERWISE. ALL DIMENSIONS TO BE VERIFIED ON SITE & APPROVED BY THE ENGINEER.


4. THIS DRAWING SHOULD BE READ IN CONJUNCTION WITH OTHER RELEVANT ARCHITECTURAL, STRUCTURAL, MECHANICAL AND ELECTRICAL DRAWINGS AND ALL RELEVANT SECTIONS OF THE SPECIFICATIONS.

KEY PLAN


KEY PLAN

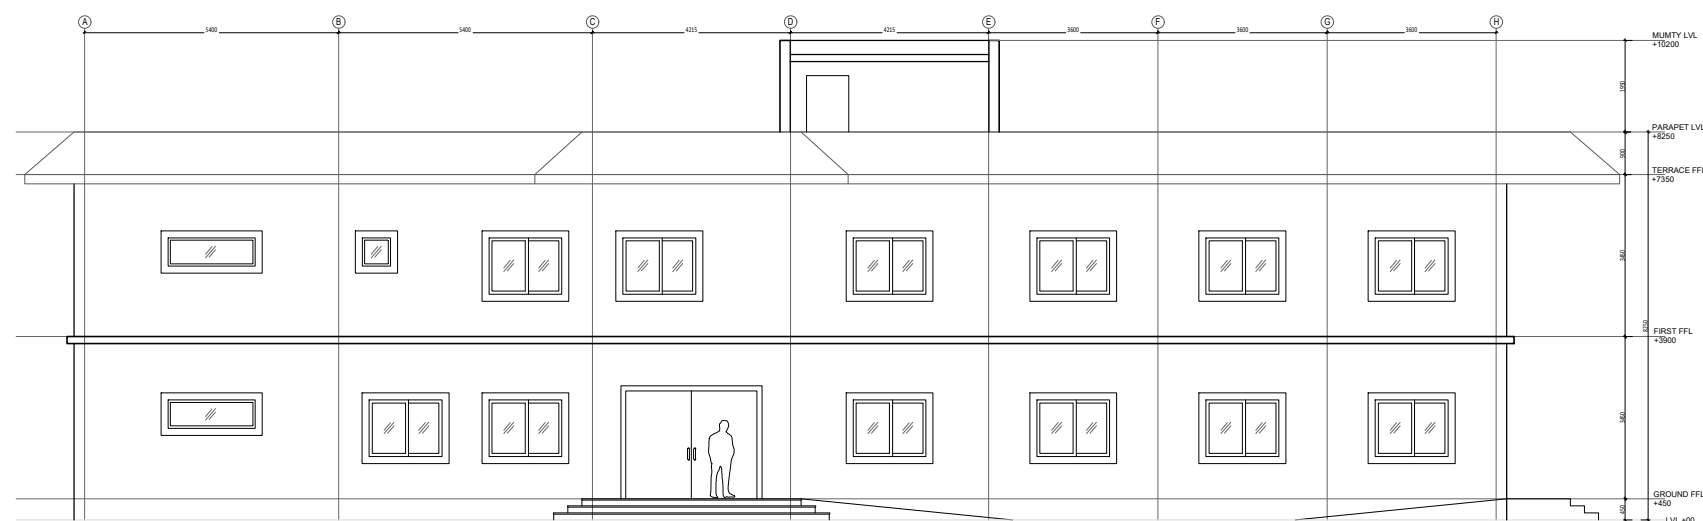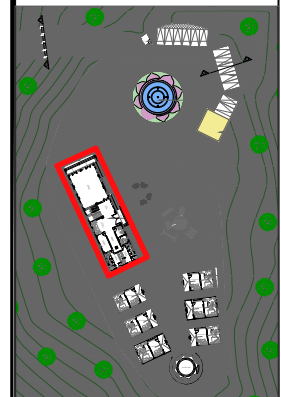


ELEVATION (A)

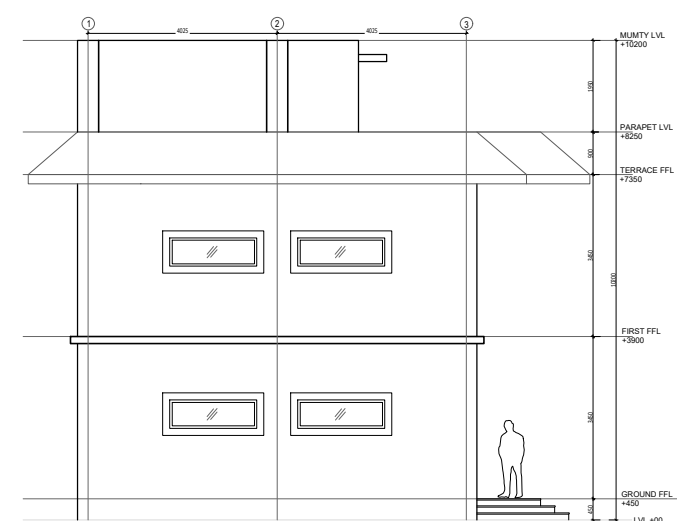


ELEVATION (B)

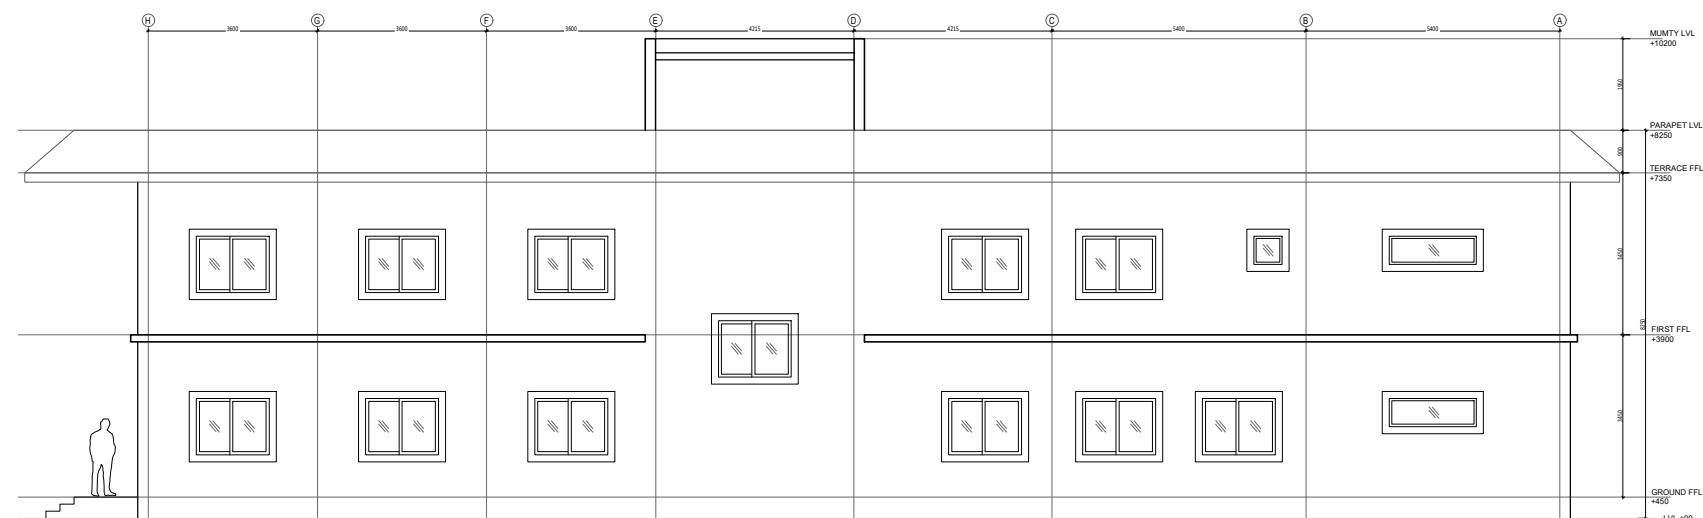


ELEVATION (C)

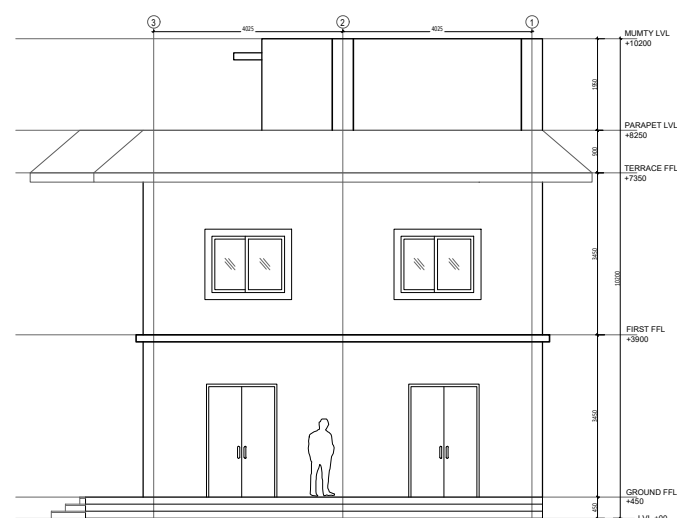

ELEVATION (D)

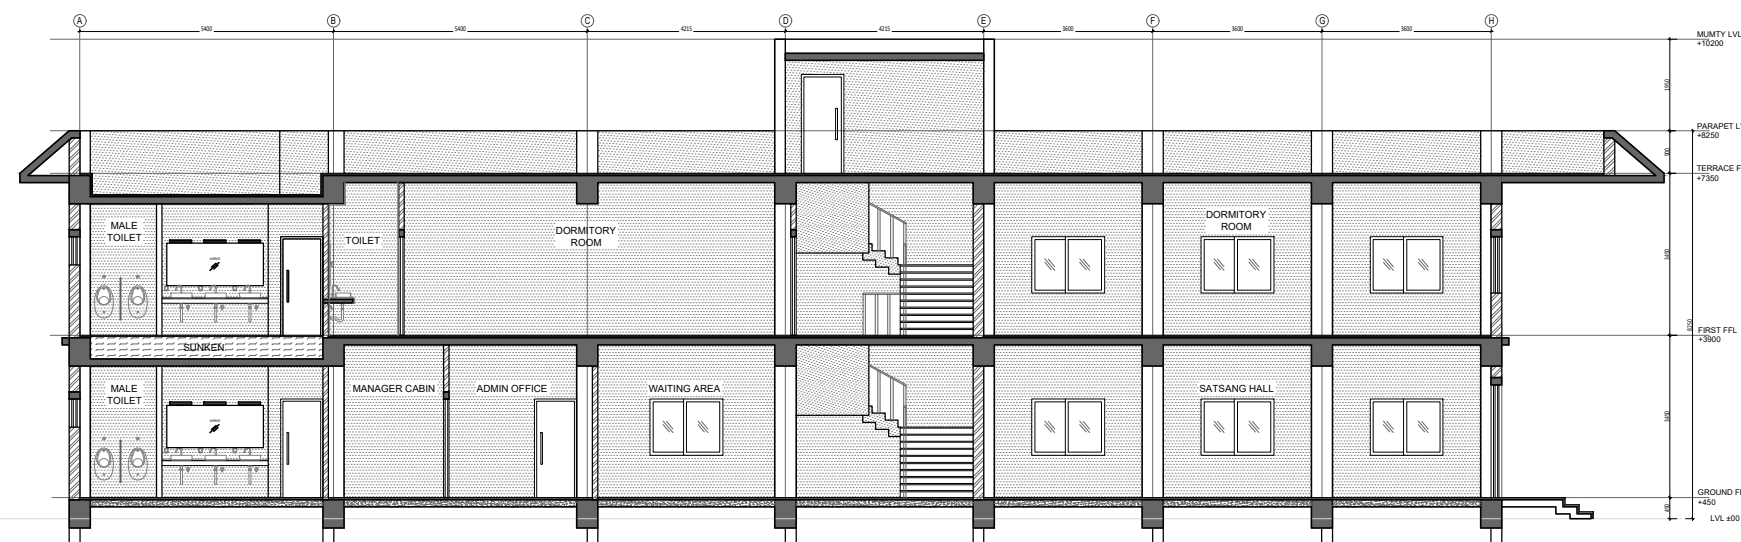

SECTION A-A'

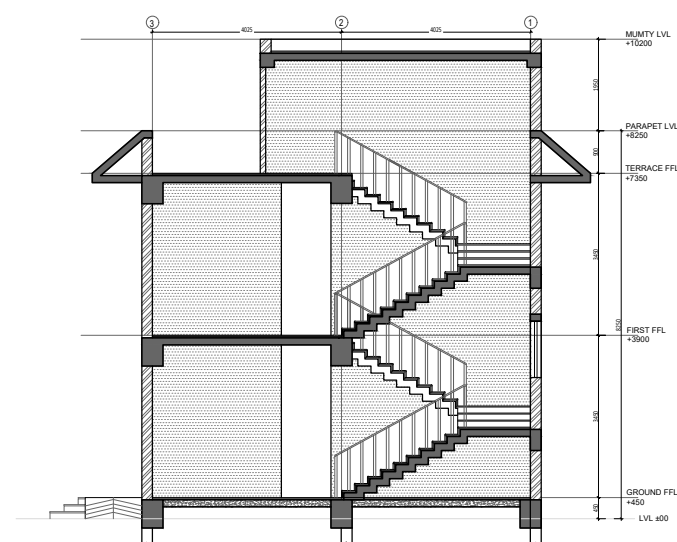

SECTION B-B'

[illegible]

Rev	Description	Date	Checked	Authorised
Purpose of Issue				

ARCHITECTURAL CONSULTANTS



STRUCTURAL CONSULTANTS

ELECTRICAL CONSULTANTS								
------------------------	--	--	--	--	--	--	--	--

PHE CONSULTANTS

Project:
TEMPLE AREA DEVELOPMENT-
TULSISHYAM TEMPLE, GUJARAT

Client:

GUJARAT PAVITRA
YATRADHAM VIKAS BOARD

Drawing title:

SATSANG HALL BLOCK
ELEVATION SECTION

Original Scale	Drawn	Checked	Authorised	Size
1:75	PRATHAM	J.J.Singh	J.J.Singh	A1
	Date: 16.03.25	Date: 16.03.25	Date: 16.03.25	

Drawing Number	ARCH-TSTG-08	Rev	R0
----------------	--------------	-----	----