

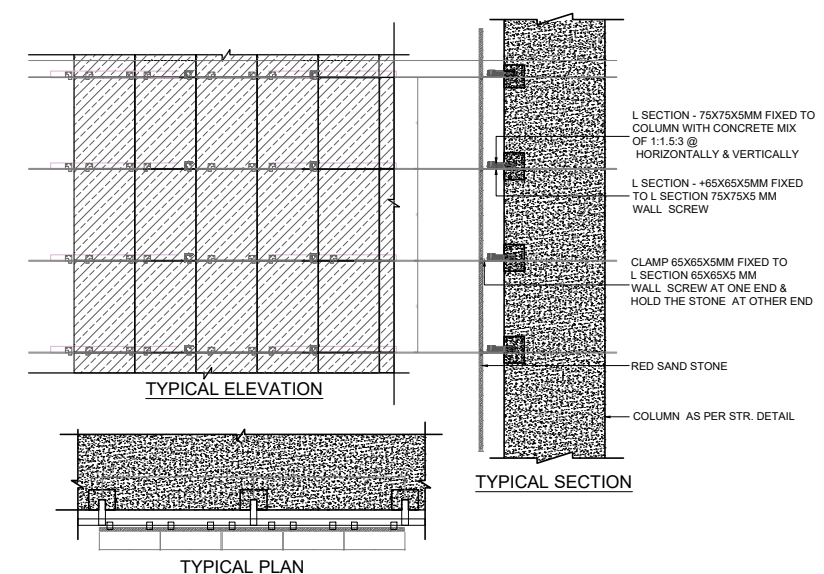
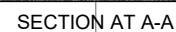


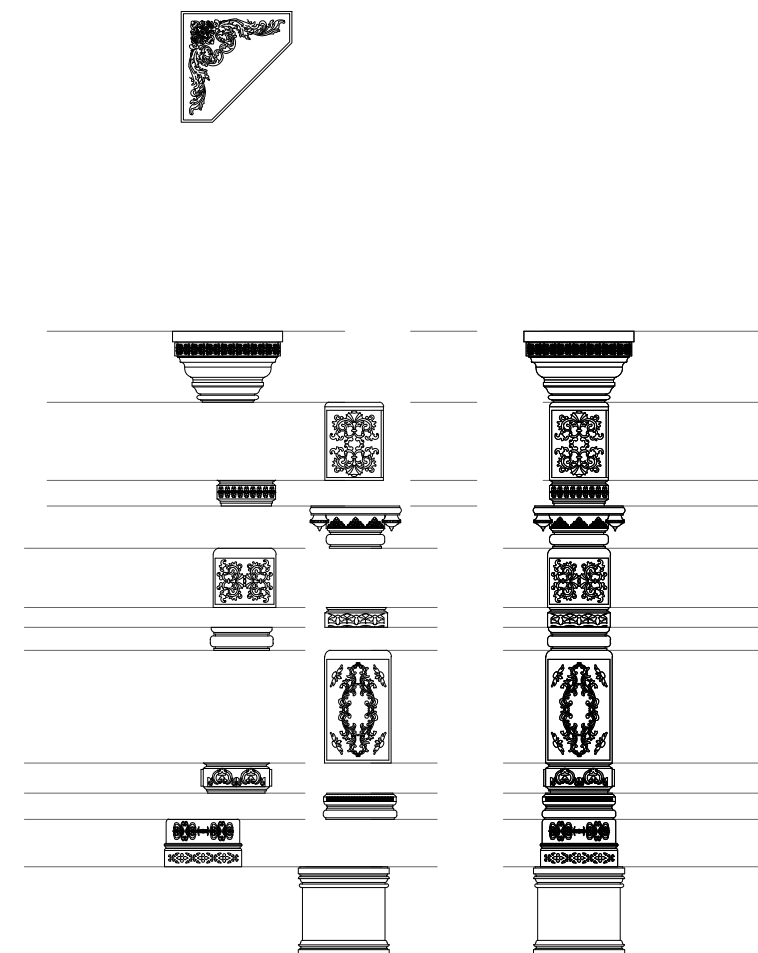

GENERAL NOTES:

1. THIS DRAWING IS THE COPYRIGHT OF INGENIOUS STUDIO PVT. LTD. AND MUST NOT BE RETAINED, COPIED OR USED WITHOUT THE ABOVE CONSULTANT'S AUTHORITY.
2. DO NOT SCALE FROM THE DRAWINGS.
3. ALL DIMENSIONS ARE IN MILLIMETRES AND LEVELS IN METRES UNLESS NOTED OTHERWISE. ALL DIMENSIONS TO BE VERIFIED ON SITE & APPROVED BY THE ENGINEER.
4. THIS DRAWING SHOULD BE READ IN CONJUNCTION WITH OTHER RELEVANT ARCHITECTURAL, STRUCTURAL, MECHANICAL AND ELECTRICAL DRAWINGS AND ALL RELEVANT SECTIONS OF THE SPECIFICATIONS.

KEY PLAN

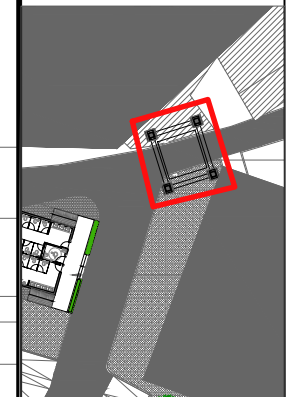

Purpose of Issue	TENDER
------------------	--------

Rev	Description	Date	Checked	Authorised
Purpose of Issue				

ARCHITECTURAL CONSULTANTS



STRUCTURAL CONSULTANTS

ELECTRICAL CONSULTANTS

PHE CONSULTANTS

Project:
TEMPLE AREA DEVELOPMENT-
TULSISHYAM TEMPLE, GUJARAT

Client:

GUJARAT PAVITRA
YATRADHAM VIKAS BOARD

Drawing title:

NEW GATE PLAN,SECTION
AND DETAILS

Original Scale 1:30	Drawn PRATHAM	Checked J.J.Singh	Authorised J.J.Singh	Size A1
	Date: 16.03.25	Date: 16.03.26	Date: 16.03.26	
Drawing Number ARCH-TSTG-13				Rev R0