
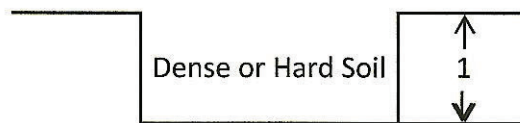


Protection Wall Sketch

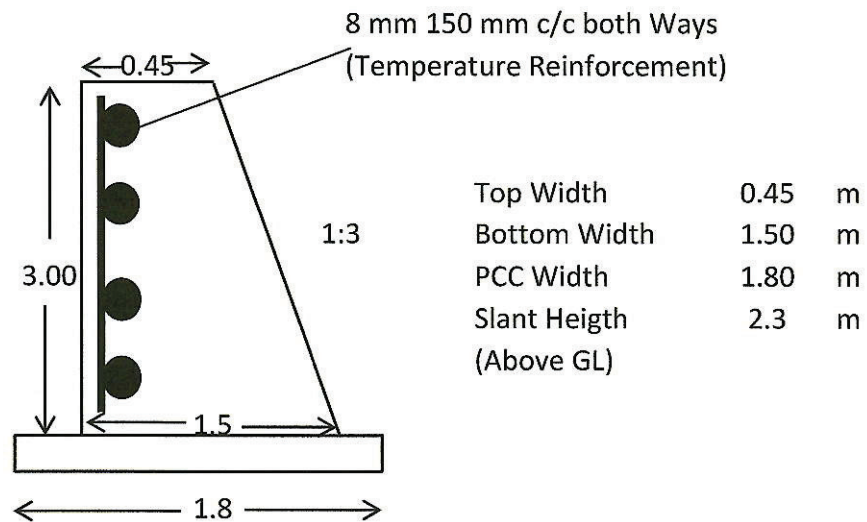


Trial Pit Detail

Deputy Executive Engineer
R & B Sub Division
Nakhtrana

Executive Engineer
Panchayat (R & B) Division
Bhuj - Kachchh

Resurfacing & Strengthening of Anadapar Approach Road Km 0/0 to 1/60 Ta : Nakhtrana Dist : Bhuj

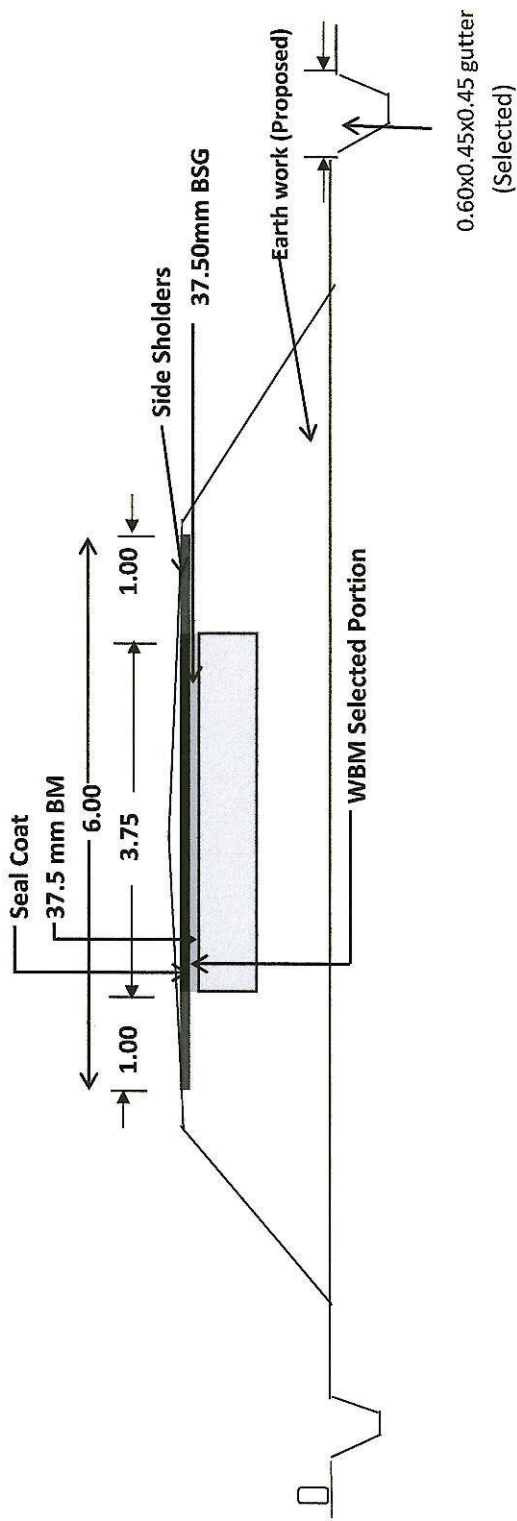


TYPICAL CROSS SECTION OF ROAD
(Not To Scale)

Deputy Executive Engineer
Panchayat (R & B) Sub Division
Nakhtrana

Executive Engineer
Panchayat (R & B) Division
Bhuj - Kachchh

LEGEND	
	WBM - Selected Portion
	BUSG (Built up Spray Grout)
	BM & Seal Coat
	Side Shoulder

Resurfacing & Strengthening of Anadapar Approach Road Km 0/0 to 1/60 Ta : Nakhtrana Dist : Bhuj

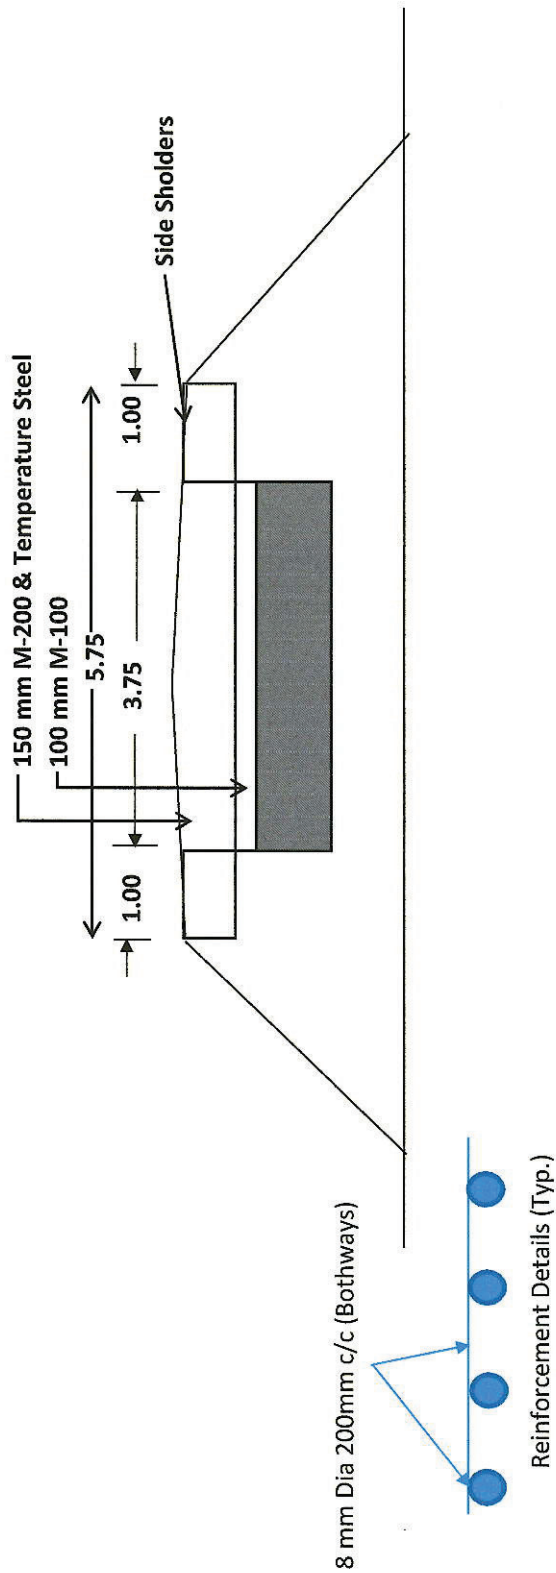


TYPICAL CROSS SECTION OF ROAD
(Not To Scale)

Deputy Executive Engineer
Panchayat (R & B) Sub Division
Nakhtrana


Executive Engineer
Panchayat (R & B) Division
Bhuj - Kachchh

LEGEND	
	G.S.B. (Granular Sub Base)
	WBM - II (45 - 63 mm)
	CC M-100
	CC M - 250 with Temp. Steel
	Side Shoulder

Resurfacing & Strengthening of Vijpassar Approach Road Km 0/0 to 1/50 Ta : Abdasa Dist : Bhuj

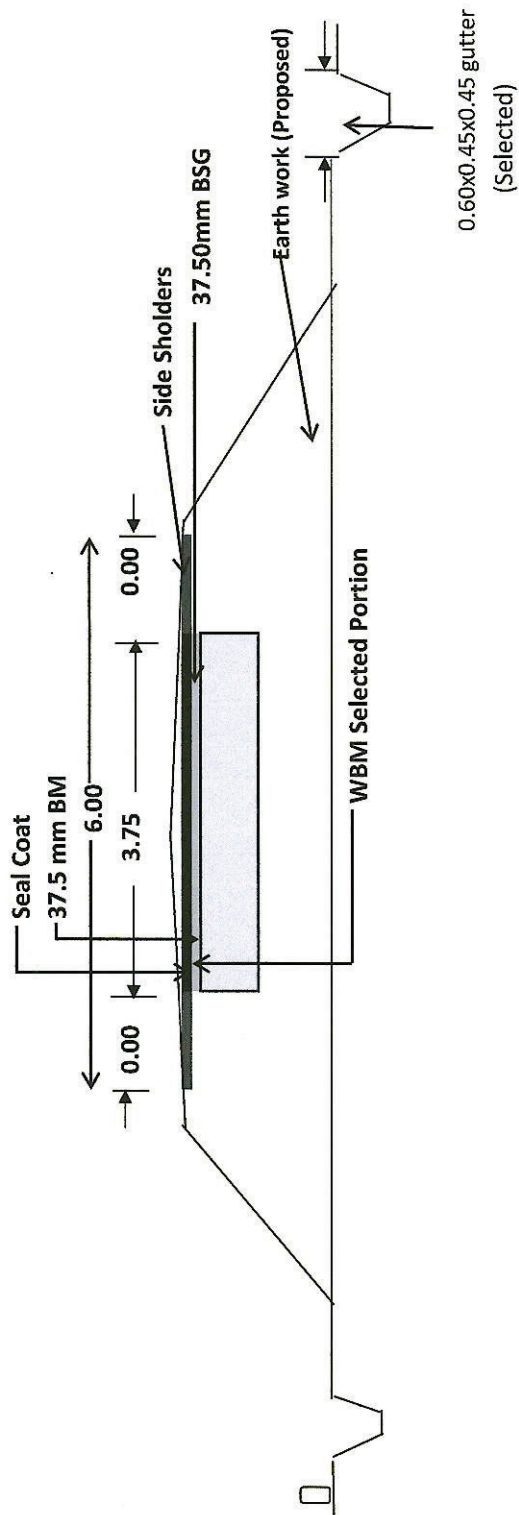


TYPICAL CROSS SECTION OF ROAD
(Not To Scale)

[Signature]
Executive Engineer
Panchayat (R & B) Division
Bhuj - Kachchh

[Signature]
Deputy Executive Engineer
Panchayat (R & B) Sub Division
Nakhrana

LEGEND	
	WBM - Selected Portion
	BUSG (Built up Spray Grout)
	BM & Seal Coat
	Side Shoulder

Resurfacing & Strengthening of Vijpassar Approach Road Km 0/0 to 1/50 Ta : Abdasa Dist : Bhuj

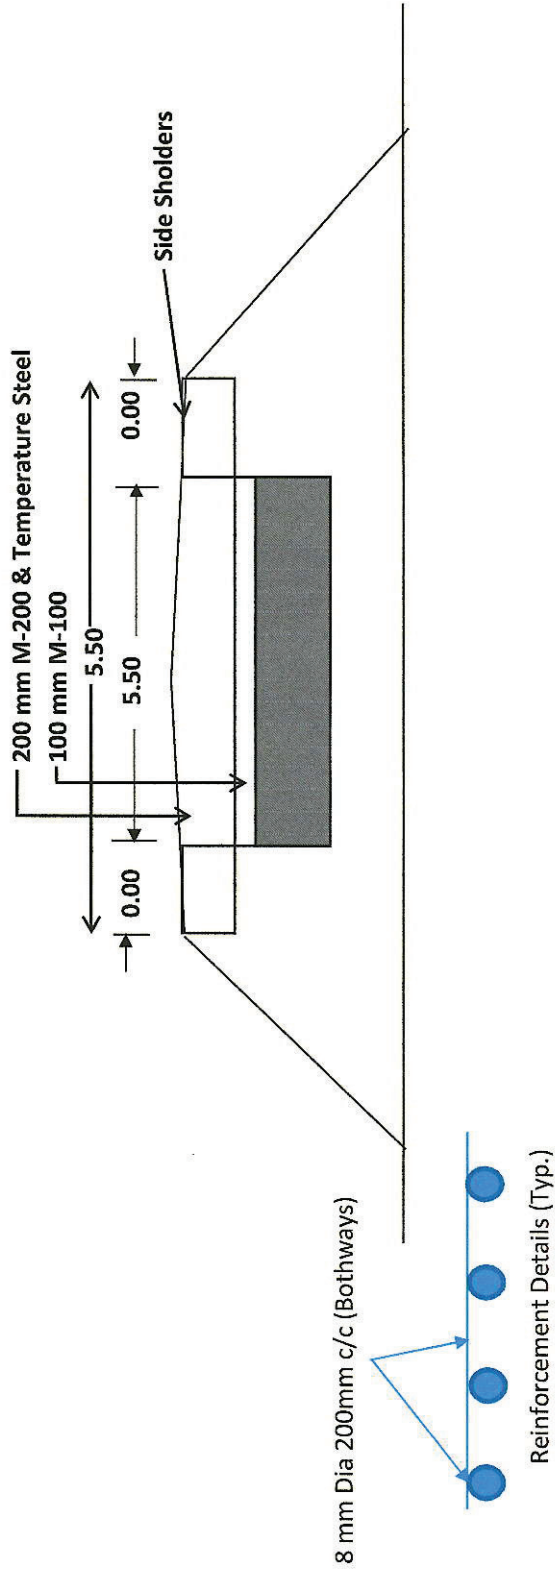

TYPICAL CROSS SECTION OF ROAD
(Not To Scale)

[Signature]
Executive Engineer
Panchayat (R & B) Division
Bhuj - Kachchh

[Signature]
Deputy Executive Engineer
Panchayat (R & B) Sub Division
Nakhtrana

LEGEND	
	G.S.B. (Granular Sub Base)
	WBM - II (45 - 63 mm)
	CC M-100
	CC M - 250 with Temp. Steel
	Side Shoulder