



REMARKS:

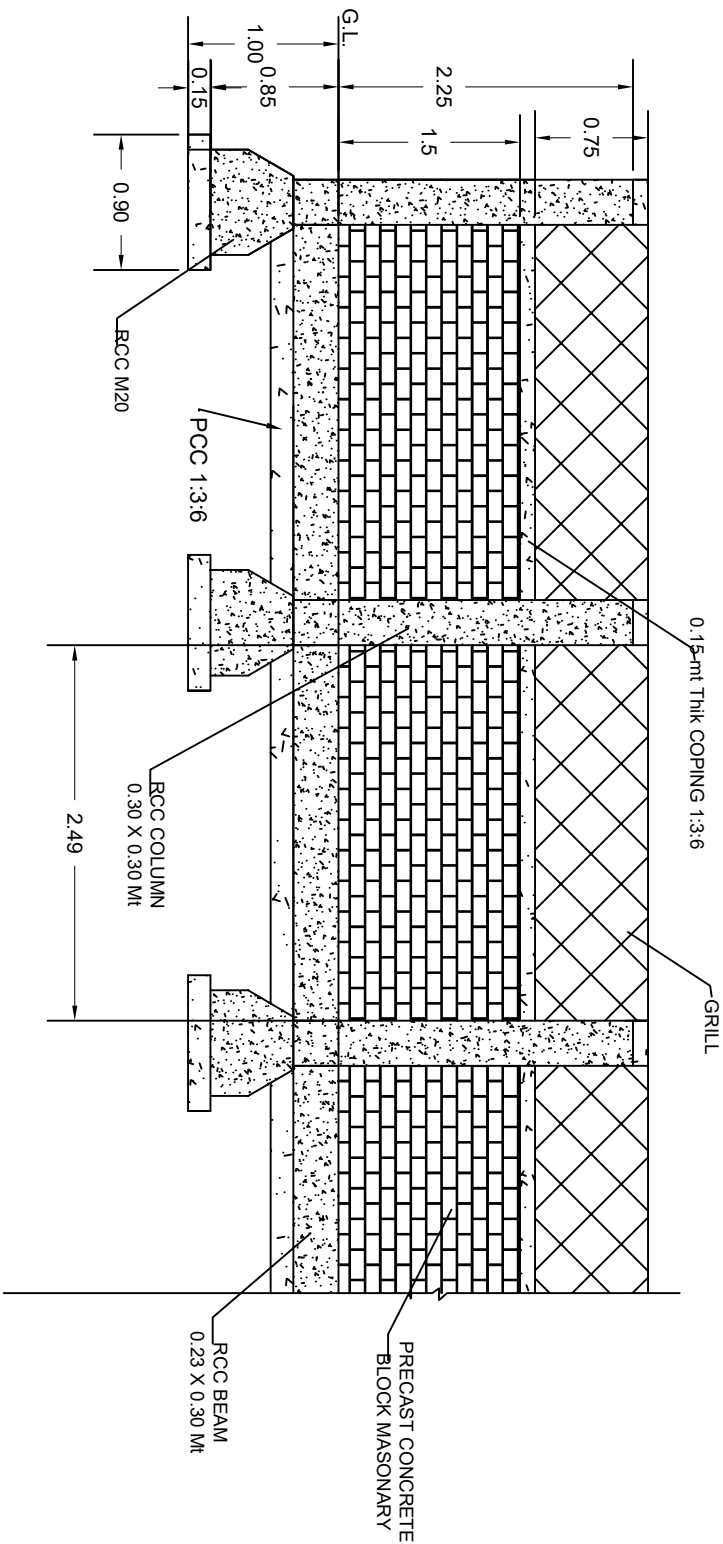

ELEVATION

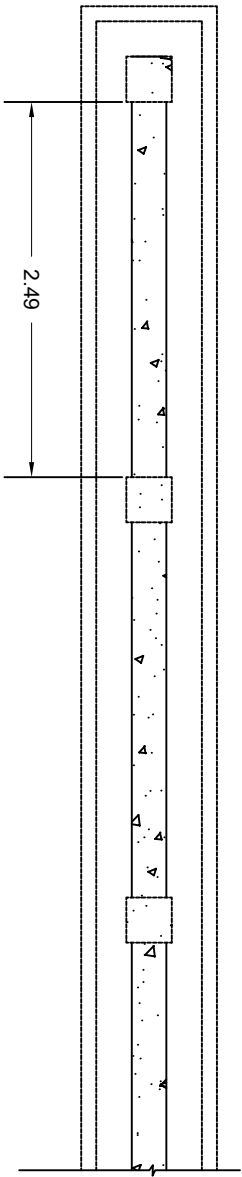

ELEVATION

PLAN

NAME OF WORK :-CONSTRUCTION OF COMPOUND WALL AROUND SALAYA GROUND AT MANDVI

CLIENT :

MANDVI NAGARPALIKA

TITLE :

COMPOUND WALL

PMC:-  
NILHAR ENGINEERING  
SERVICES

LOCATION:  
AROUND SALAYA GROUND  
MANDVI/DIST-KUTCH

PROJECT:

CONSTRUCTION OF COMPOUND WALL

Scale : Not to  
scale

Dwg. No. : 1



**NILHAR**  
Engineering Services

ADDRESS:  
OFFICE NO.226,  
TIME SQUARE EMPRE  
MIRZAPUR HIGHWAY,  
BHUJ-KUTCH. M:-9978447627