


REMARKS:

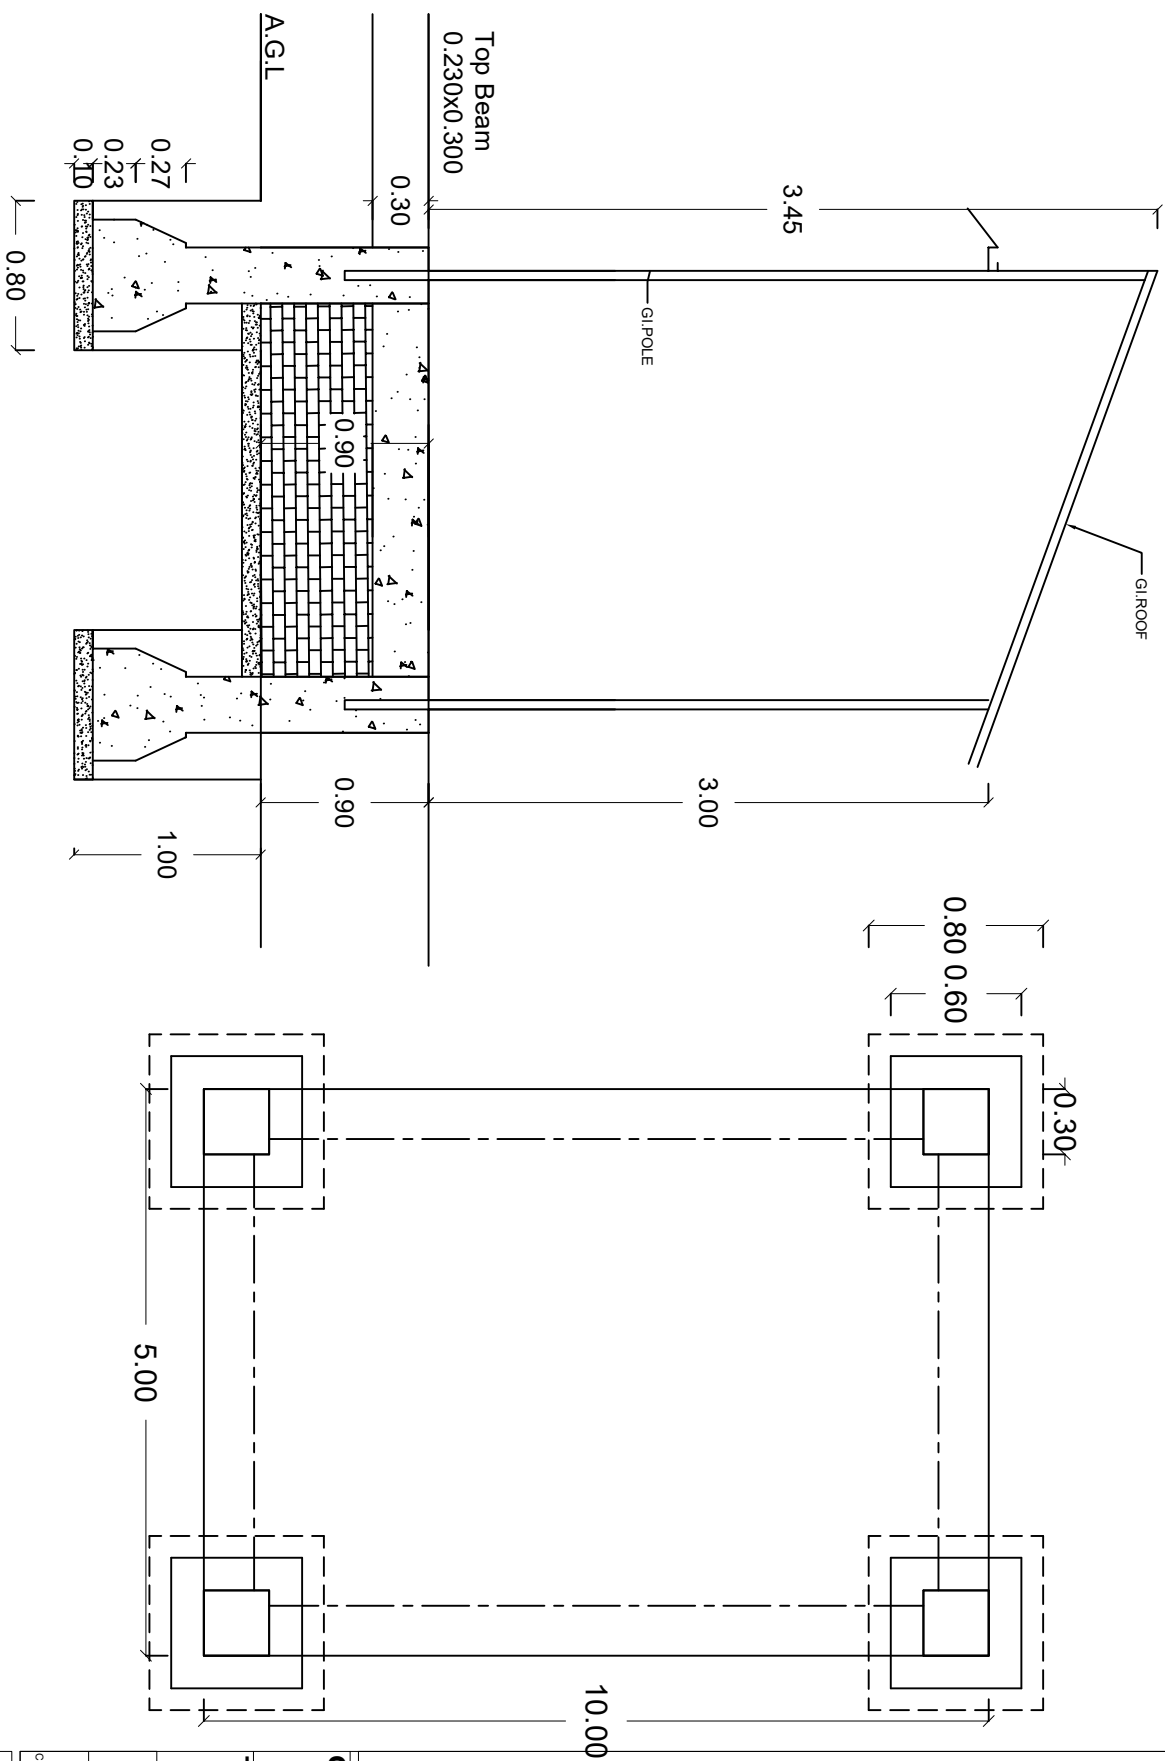

NAME OF WORK :-CONSTRUCTION OF SHED IN SALAYA GROUND AT MANDVI

CLIENT :

MANDVI NAGARPALIKA

TITLE :

COMPOUND WALL

PMC:-

NILHAR ENGINEERING  
SERVICES

LOCATION:

IN SALAYA GROUND  
MANDVI/DIST-KUTCH

PROJECT:

CONSTRUCTION OF SHED

Scale : Not to  
scale

Drwg. No. : 1



**NILHAR**  
Engineering Services

ADDRESS:  
OFFICE NO.226,  
TIME SQUARE EMPRE  
MIRZAPAR HIGHWAY,  
BHUKUTCH. M:-9978447627