



REMARKS:

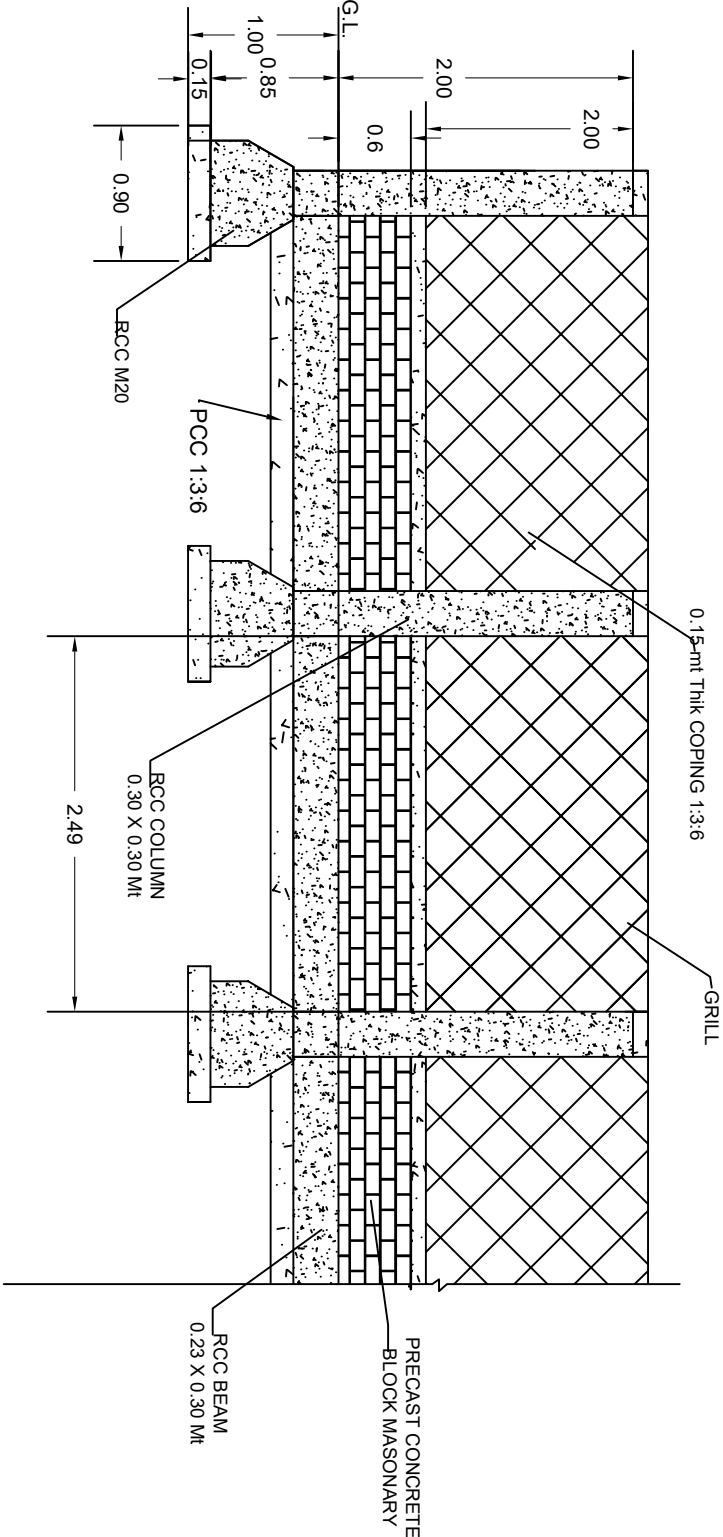

ELEVATION

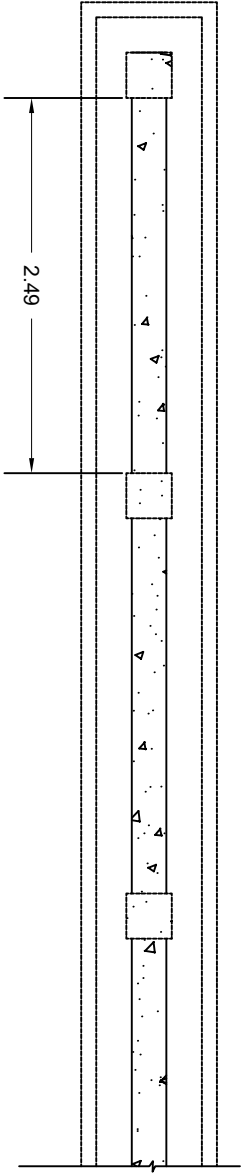

PLAN

NAME OF WORK :-GRILL WORK ON SUMP AND FENCING WORK AROUND RAIN WATER COLLECTING SUMP IN WARD NO-1

CLIENT :

MANDVI NAGARPALIKA

TITLE :

FENCING WORK AND GRILL WORK ON SUMP

PMC:-  
NILHAR ENGINEERING  
SERVICES  
LOCATION:  
AROUND RAIN WATER  
COLLECTING SUMP  
MANDVI DISTRICT

PROJECT:  
Scale : Not to  
scale  
Dwg. No. : 1



ADDRESS:  
OFFICE NO.226,  
TIME SQUARE EMPRE  
MIRZAPUR HIGHWAY,  
BHUJ-KUTCH M:-9978447627