






FRONT SIDE ELEVATION

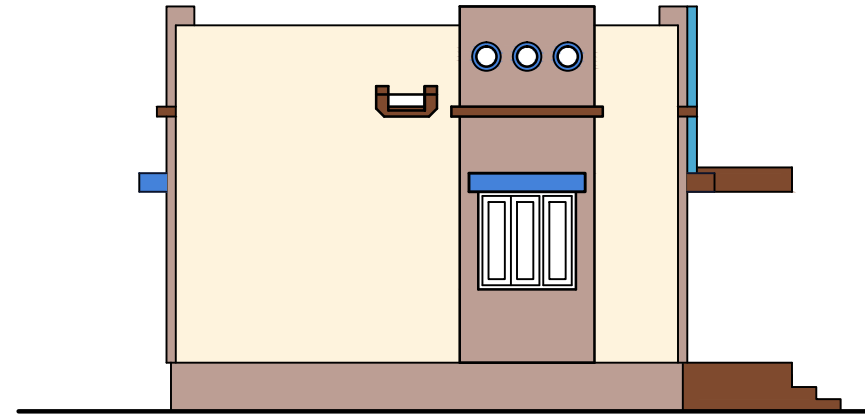

LEFTSIDE ELEVATION

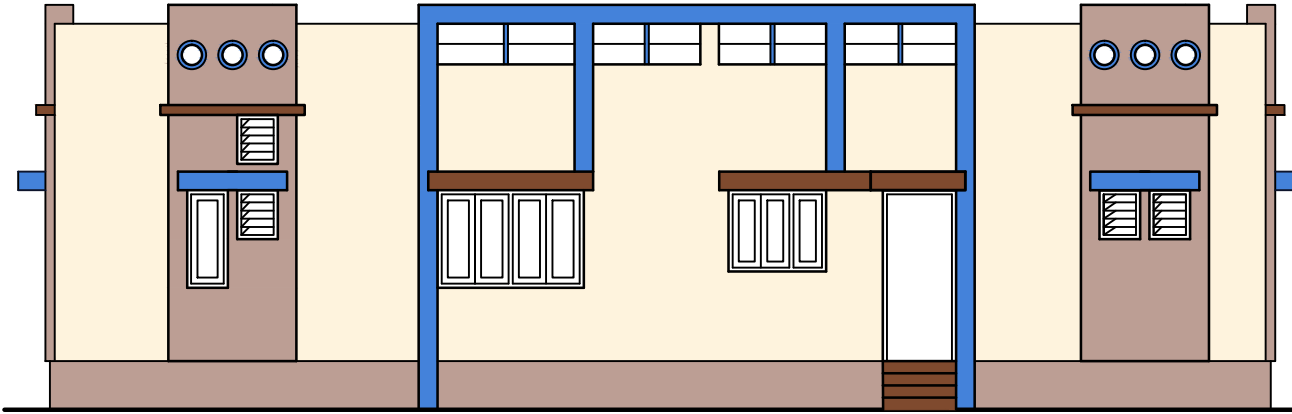

REAR SIDE ELEVATION

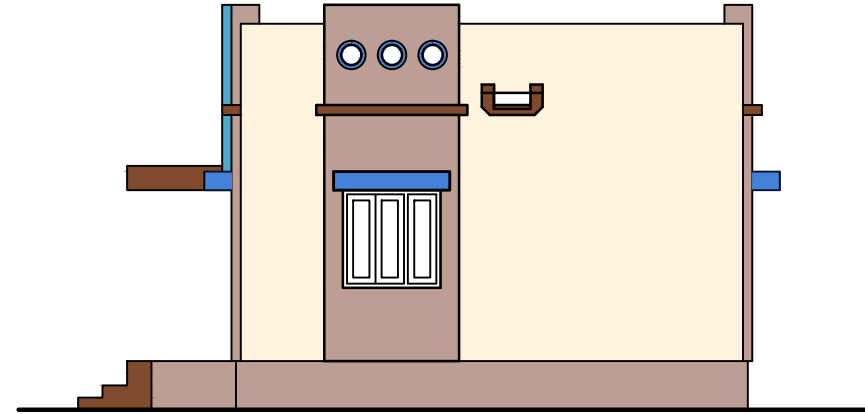

RIGHTSIDE ELEVATION

Project Title :Sub Center	Location :	Design By : Rushirajsinh I.Solanki  Architect,P.I.U.	Design Cell Project Implementation Unit 23/3,'Ch'Type,Sector-30, Gandhinagar
	Drg. No. :1		
	Date :     - -2011		
Drawing Title :Elevations	Scale :N.T.S.		