




# TRENCH EXCAVATION FOR VARIOUS DIA. PIPE

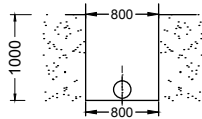


(Up to 1000 Depth)

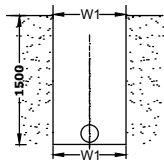


(Up to 1500 Depth)

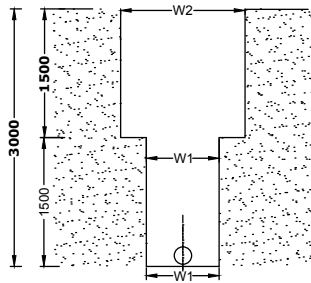


(Up to 3000 Depth)

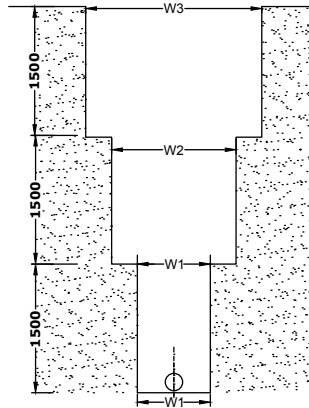

(Up to 4500 Depth)

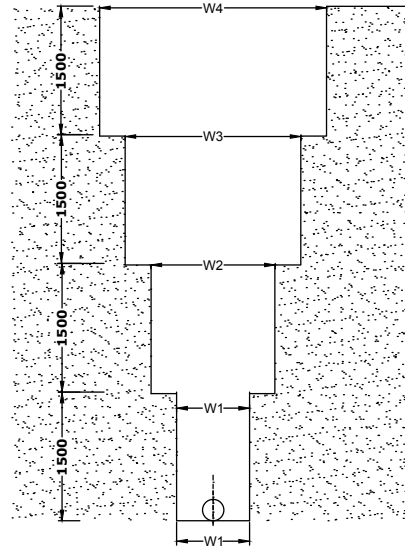

(Up to 6000 Depth)

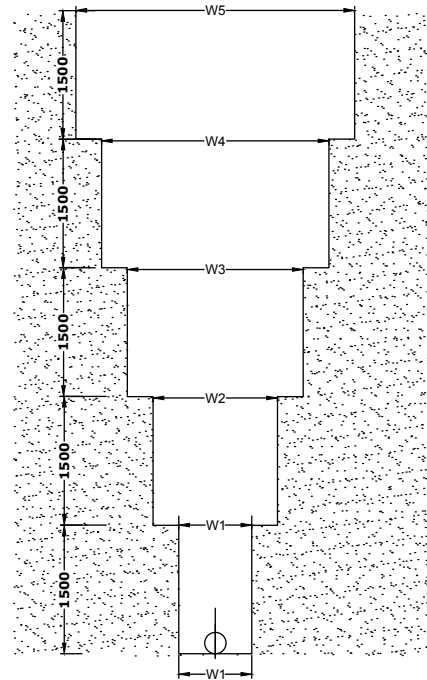

(Up to 7500 Depth)

## LEGEND

- W1 : (EXTERNAL DIA of Pipe + 600mm)  
OR 800mm Wichever is More**
- W2 : W1 + 600mm**
- W3 : W2 + 600mm**
- W4 : W3 + 600mm**
- W5 : W4 + 600mm**

NAME OF WORK : Meghpar Borichi & Kumbhardi Sewage  
Network

DRAWING TITLE : TRENCH EXCAVATION

SCHEME : UNDER GROUND DRAINAGE

DWG. NO. - 01

SCALE : NOT TO SCALE

TENDER PURPOSE DRAWING

PROJECT CONSULTANT:-

**SRD Quality Services Pvt. Ltd.**

F-9 & 11 Neptune Tower,

Opp. Jalaram Petrol Pump,

Kalawad Road,

Rajkot

Pin-360007

NOTE :- This drawing is property of Project Consultant. This can not  
be executed, used, copied, modified without permission.