
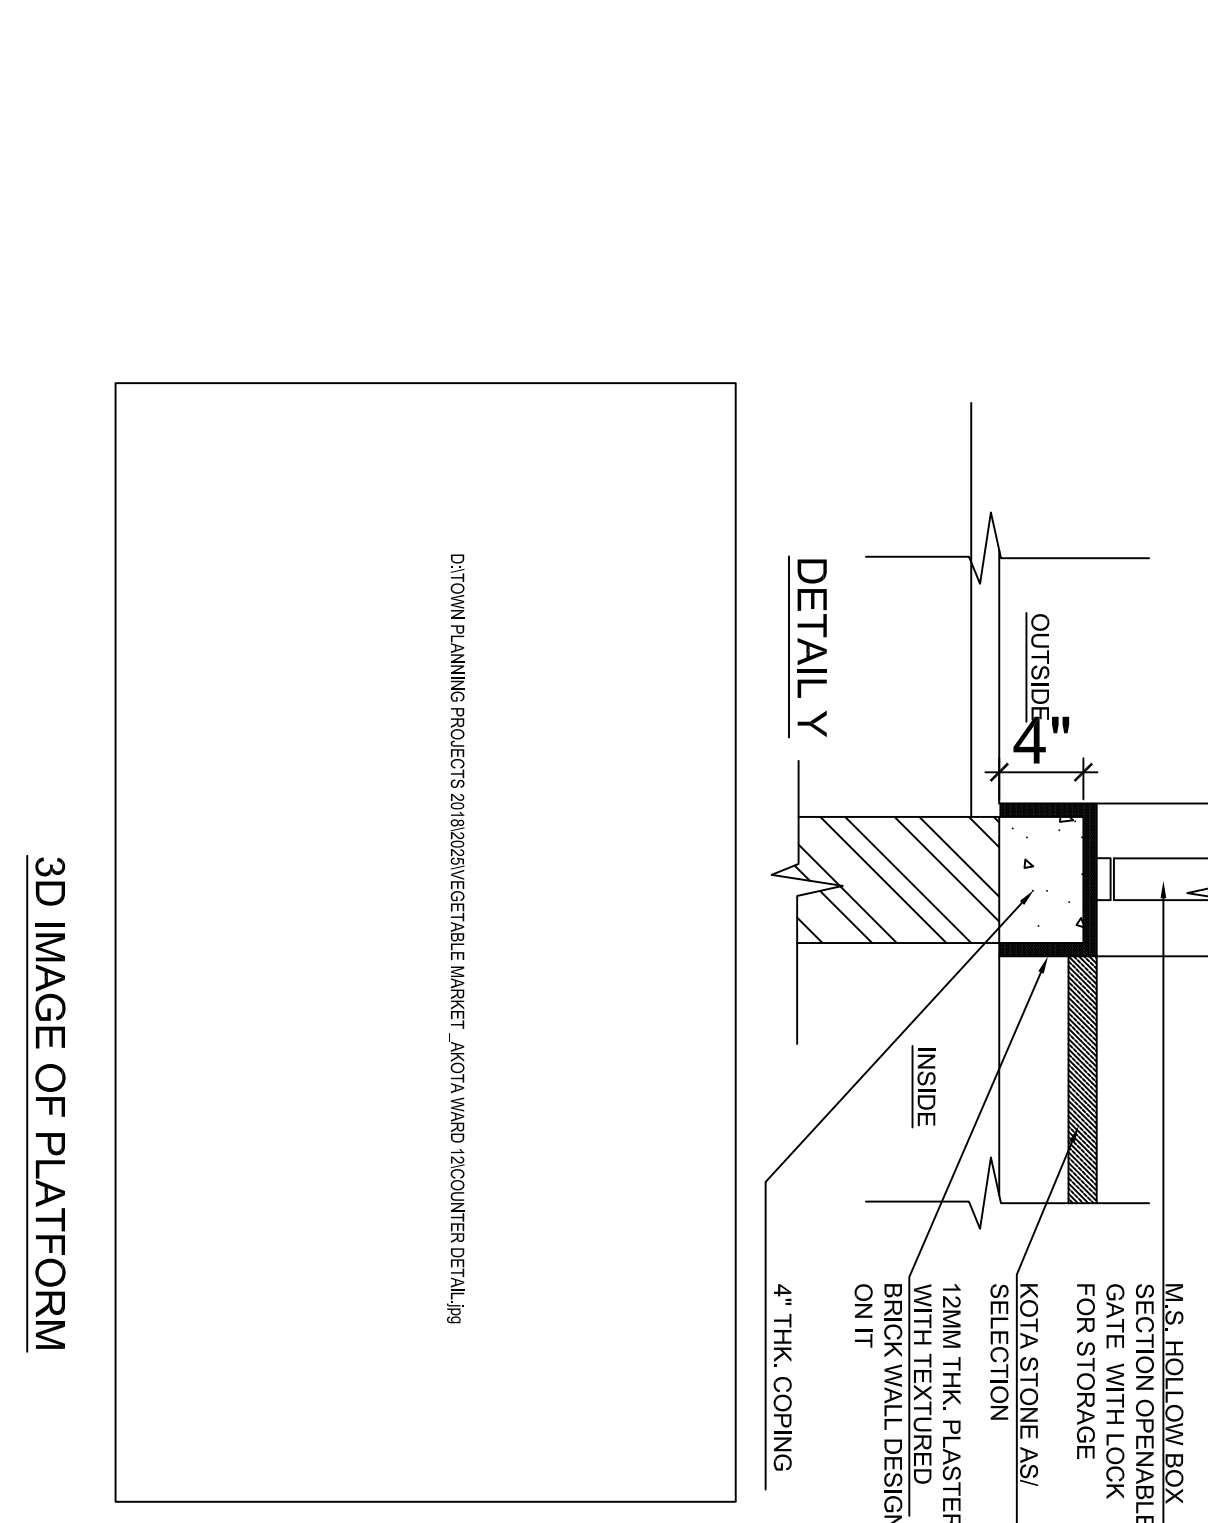
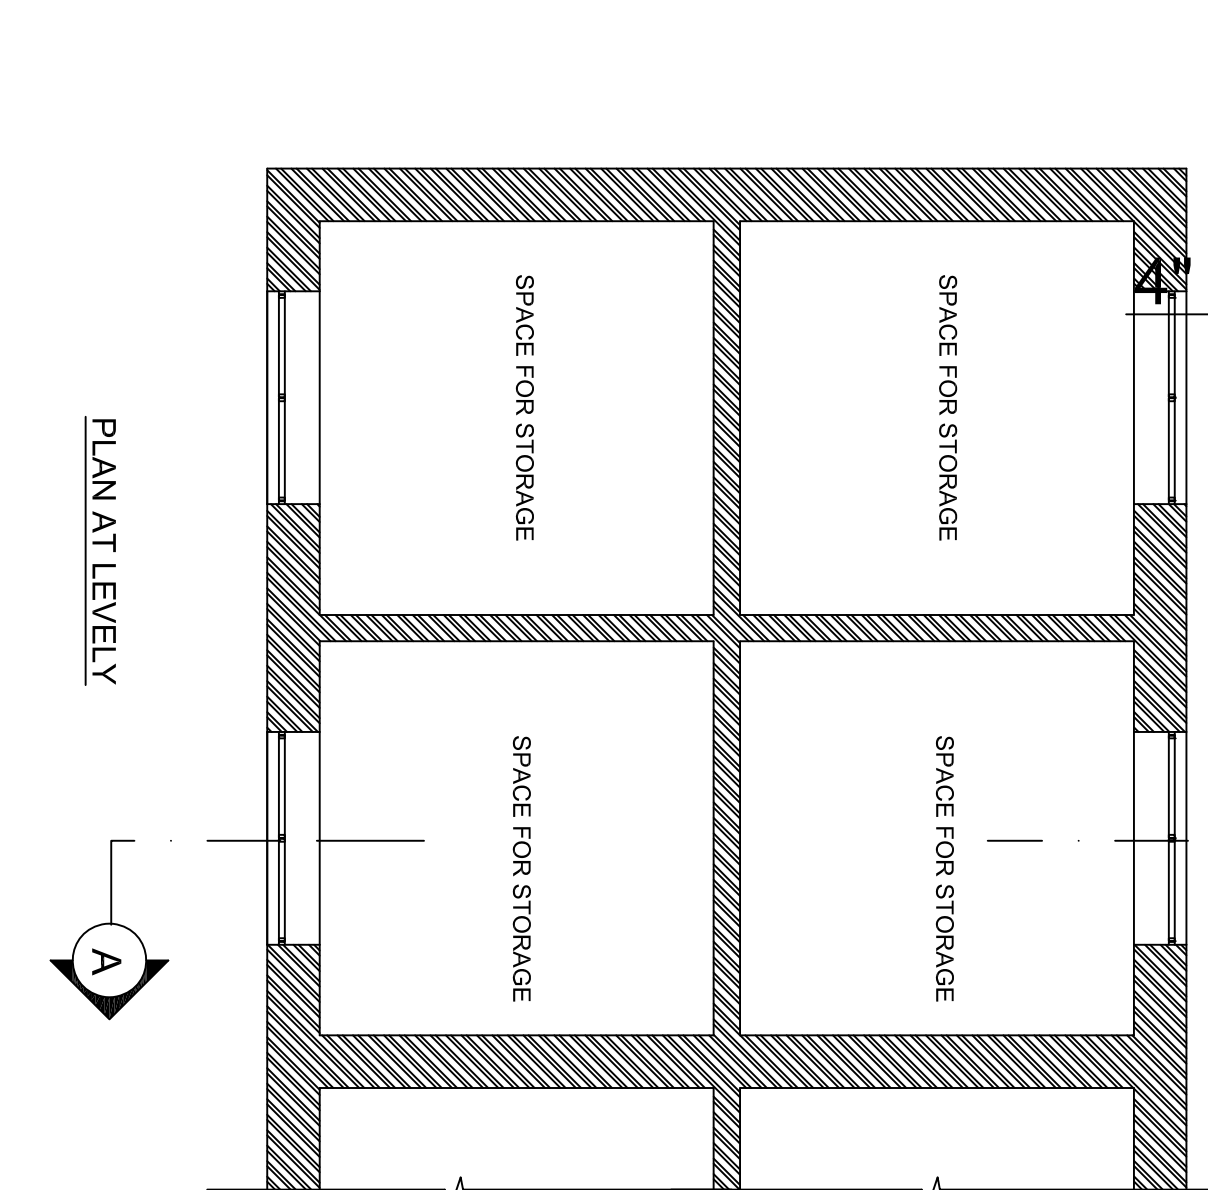
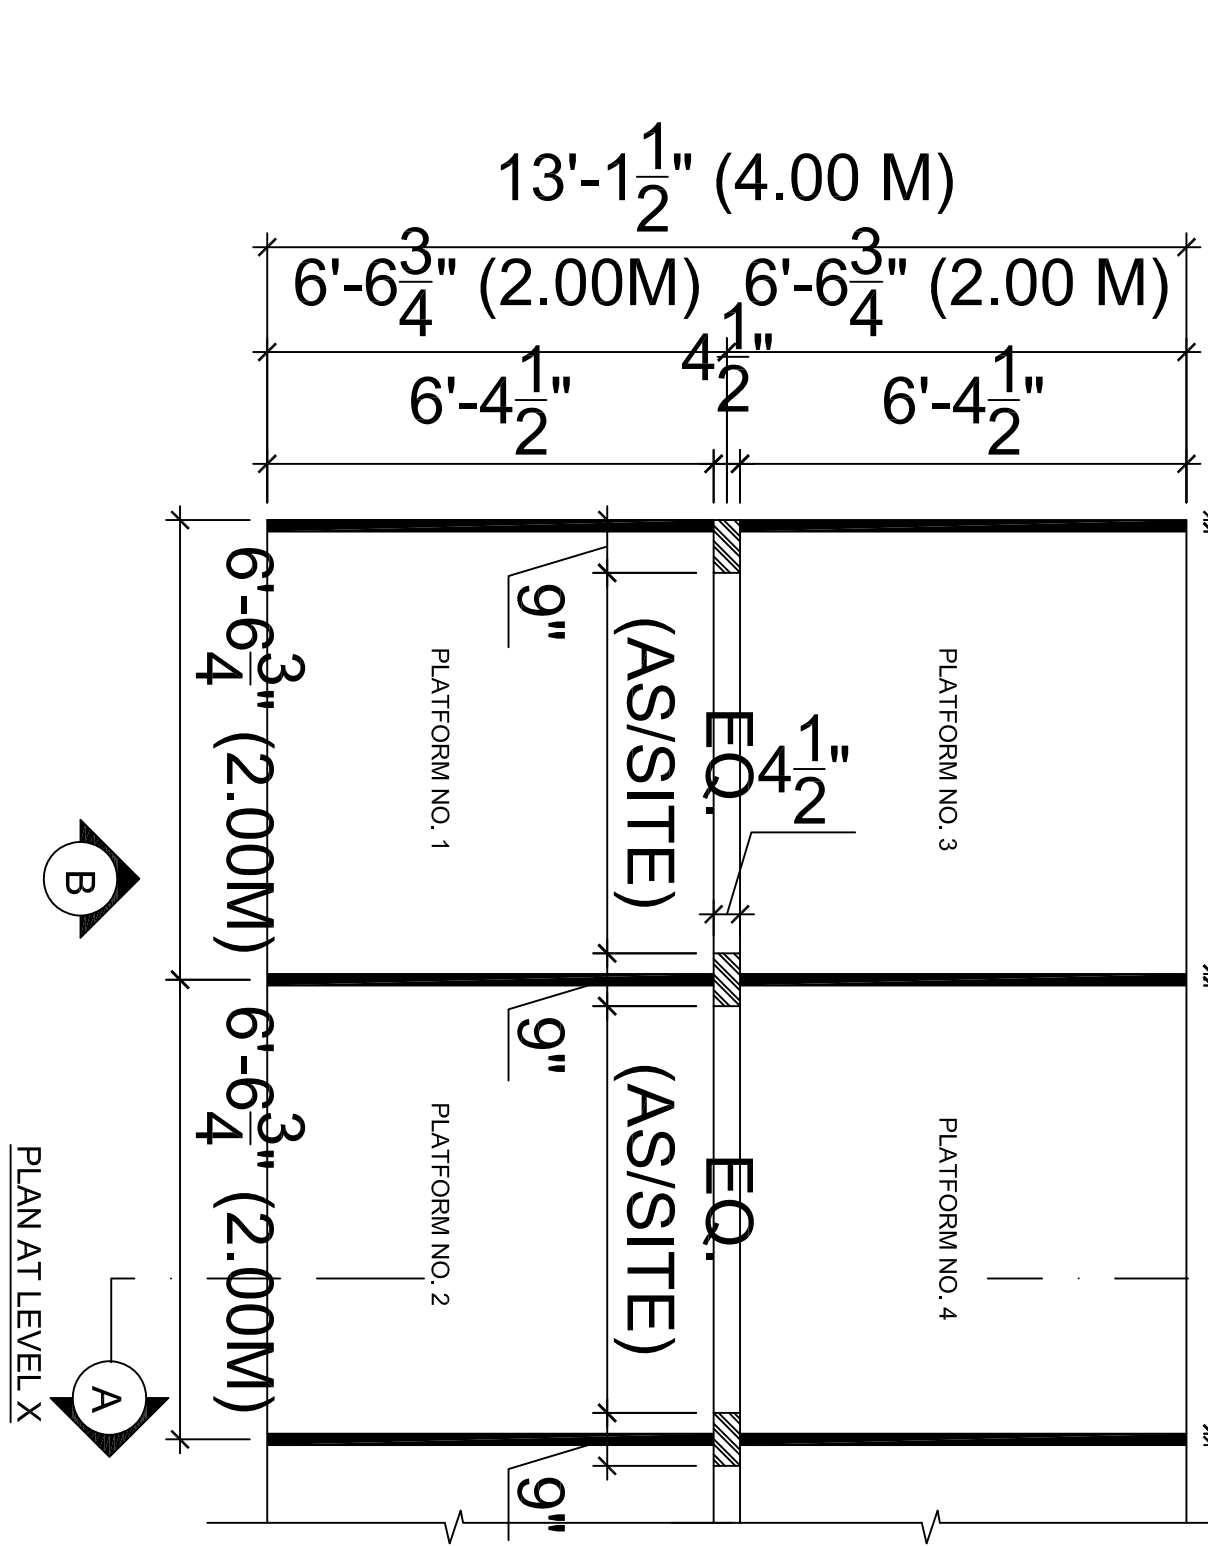
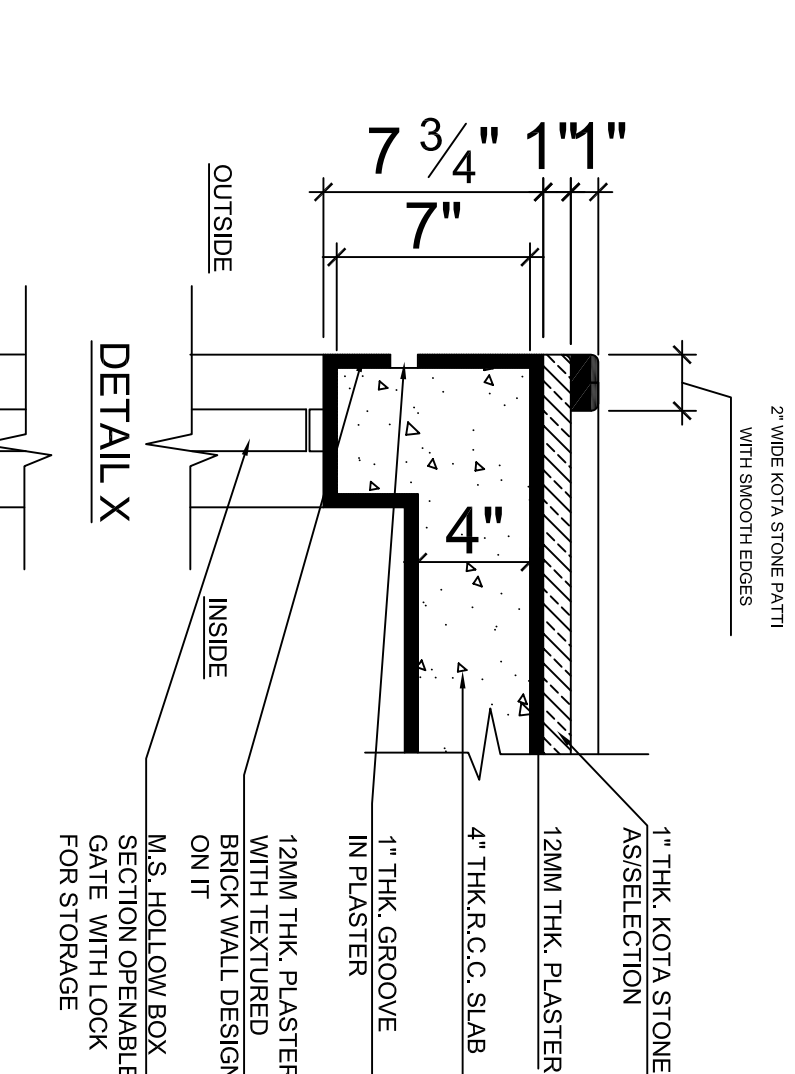
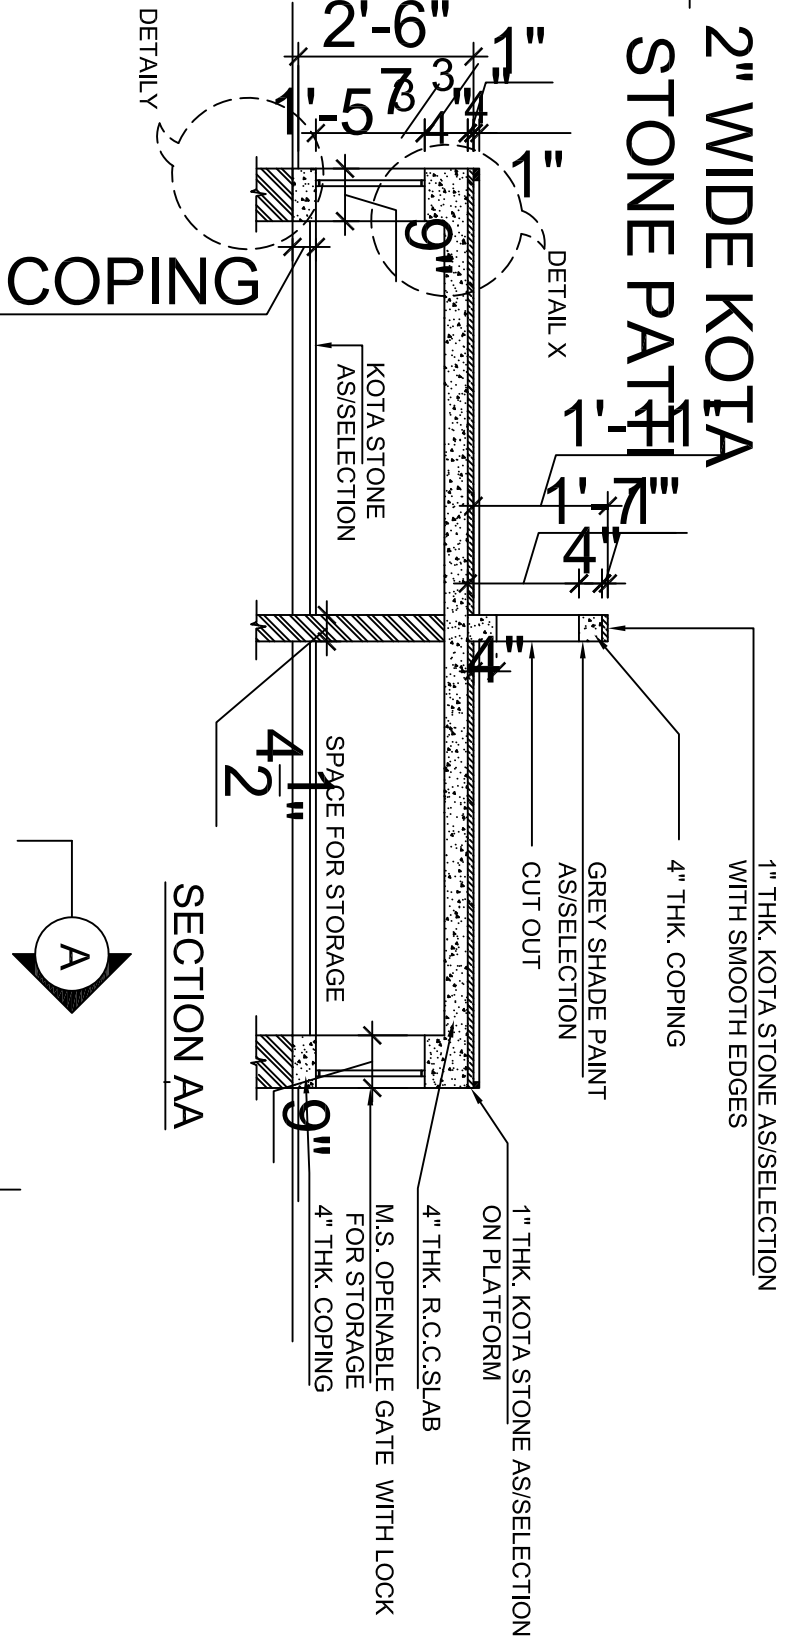




PROPOSED VEGETABLE MARKET IN WARD 12 IN FRONT OF SAYAJINAGAR GRUH, VADODARA

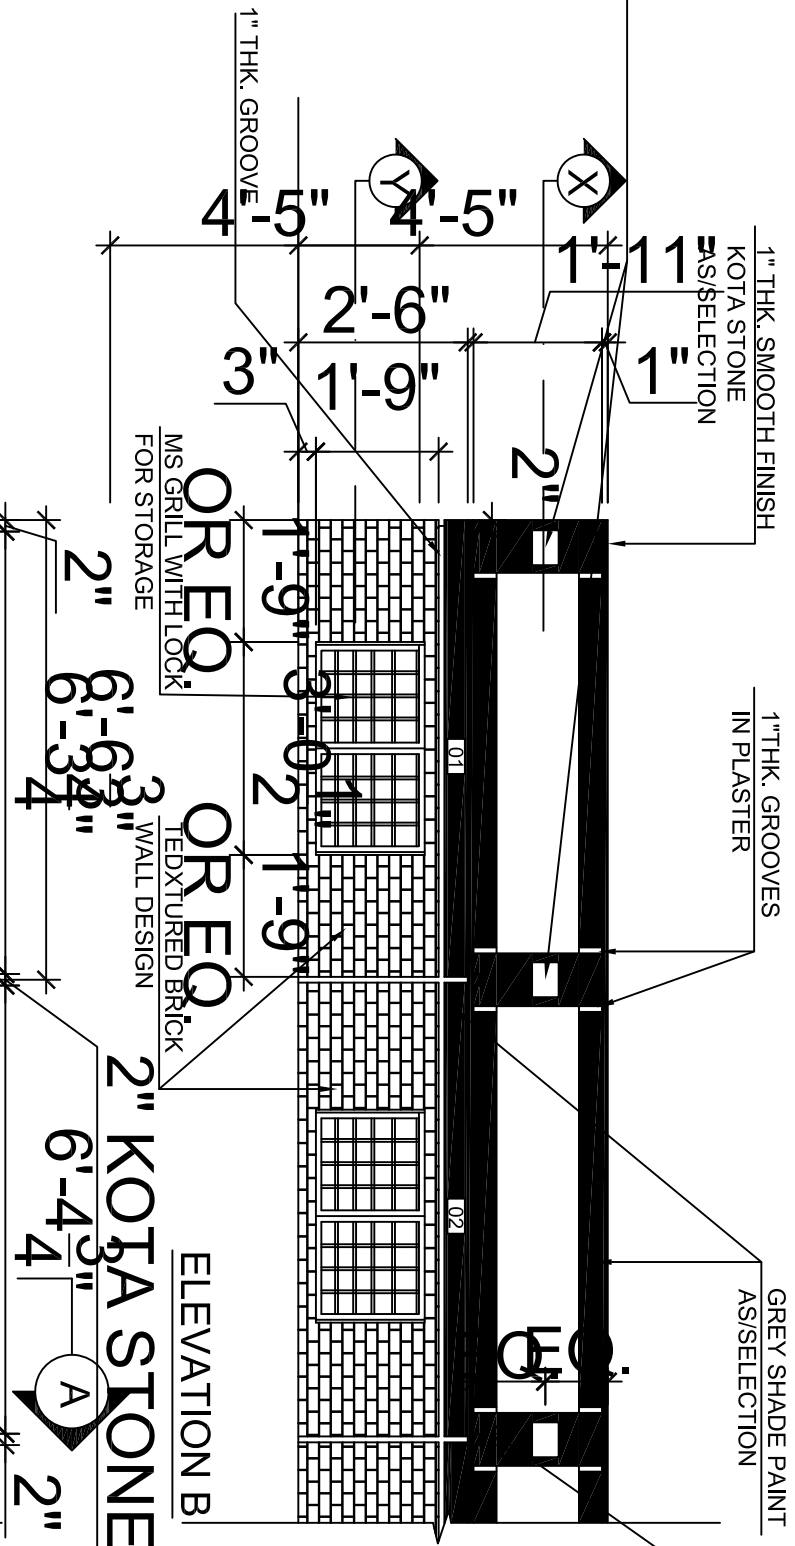

PLATFORM DETAIL DRAWING FOR PROPOSED VEGETABLE MARKET IN WARD 12 IN FRONT OF SAYAJINAGAR GRUH, VADODARA

- GENERAL NOTES:
1. ALL DIMENSIONS ON THE DRAWING ARE IN METER UNLESS MENTIONED OTHERWISE.
 2. DIMENSIONS ON THE DRAWING ARE NOT TO BE SCALED. ONLY STATED DIMENSIONS ARE TO BE FOLLOWED.
 3. THE 0.00+ LVL. IS THAT OF CREST OF APPROACH ROAD.
 4. THIS DRAWING IS TO BE READ ALONG WITH STRUCTURE, ELECTRICAL & PLUMBING CONSULTANT'S DRWG AND ANY DISCREPANCIES TO BE BROUGHT TO ARCHITECT'S ATTENTION.


TOWN DEVELOPMENT OFFICE	3	N.T.S.	26.11.2025
CONCEPTUALIZED & DESIGNED BY: SR. ARCHITECT	DR. NO.	SCALE	DATE
VADODARA MUNICIPAL CORPORATION			

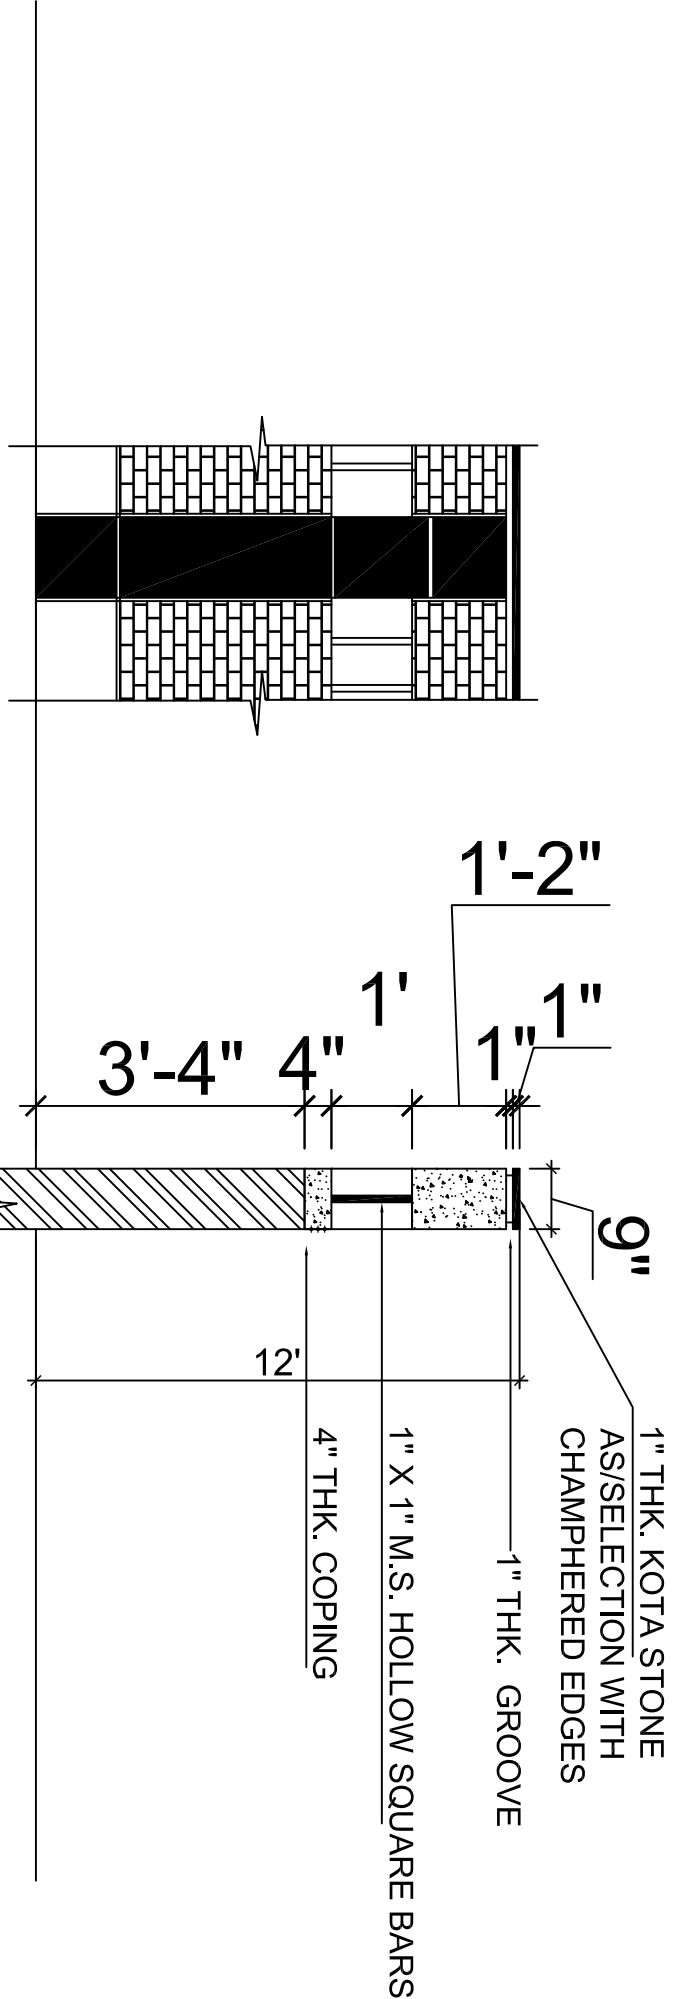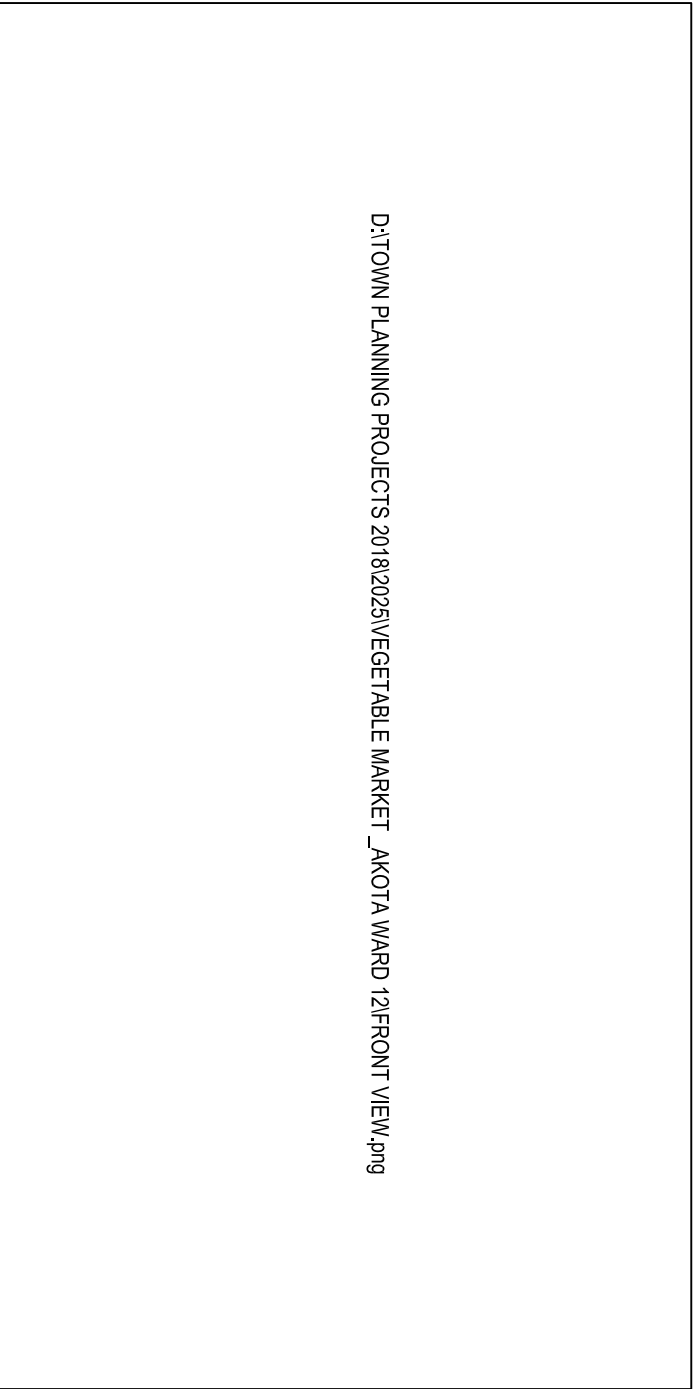

COMPOUND WALL DETAIL DRAWING FOR PROPOSED VEGETABLE MARKET IN WARD 12 IN FRONT OF SAYAJINAGAR GRUH, VADODARA

- GENERAL NOTES:
1. ALL DIMENSIONS ON THE DRAWING ARE IN METER UNLESS MENTIONED OTHERWISE.
 2. DIMENSIONS ON THE DRAWING ARE NOT TO BE SCALED. ONLY STATED DIMENSIONS ARE TO BE FOLLOWED.
 3. THE 0.00+ LVL. IS THAT OF CREST OF APPROACH ROAD.
 4. THIS DRAWING IS TO BE READ ALONG WITH STRUCTURE, ELECTRICAL & PLUMBING CONSULTANT'S DRWG AND ANY DISCREPANCIES TO BE BROUGHT TO ARCHITECTS ATTENTION.

TOWN DEVELOPMENT OFFICE	4	N.I.S.	26.11.2025
CONCEPTUALIZED & DESIGNED BY:- SR. ARCHITECT	DR. NO.	SCALE	DATE
VADODARA MUNICIPAL CORPORATION			

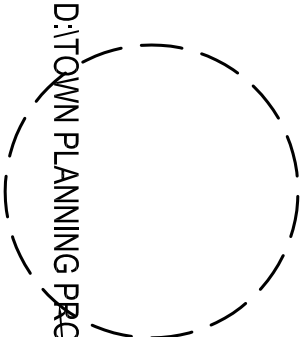

D:\TOWN PLANNING PROJECTS 2018\2025\VEGETABLE MARKET _AKOTA WARD 12\NEW 3D & IMAGES\PARAPET WALL DETAIL.jpg

2M X 1M SPACE FOR TWO WHEELER
PARKING & 5M X 2.5 M SPACE FOR FOUR
WHEELER PARKING WITH
2.5" THK. YELLOW THERMO PLASTIC PAINT

D:\TOWN PLANNING PROJECTS 2018\2025\VEGETABLE MARKET _AKOTA WARD 122.jpg

D:\TOWN PLANNING PROJECTS 2018\2025\VEGETABLE MARKET _AKOTA WARD 123.jpg


PLATFORM DETAIL

1" THK. KOTA STONE
AS/SELECTION


1" X 1" M.S.
HOLLOW SQUARE BARS

6" X 3" S.S. PLATE
WITH NUMBERS ENGRAVED
ON IT WITH BLACK COLOUR

ELEVATION

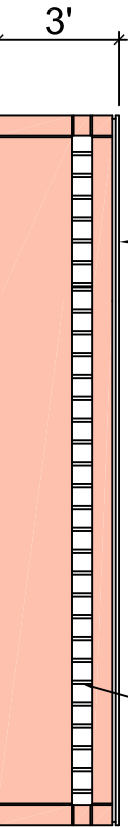

PLAN

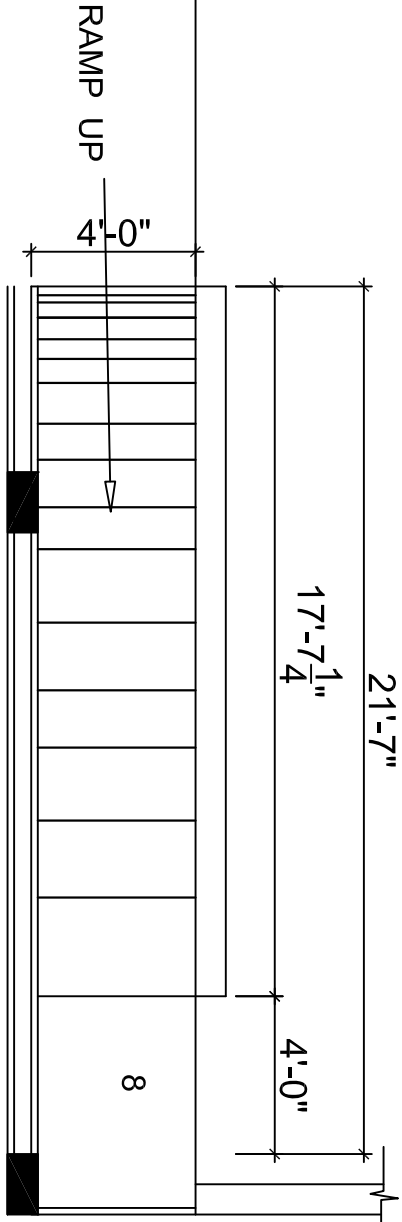

PARAPET DETAIL

PARAPET WALL DETAIL DRAWING FOR PROPOSED VEGETABLE MARKET IN WARD 12 IN FRONT OF SAYAJINAGAR GRUH, VADODARA

GENERAL NOTES:



1. ALL DIMENSIONS ON THE DRAWING ARE IN METER UNLESS MENTIONED OTHERWISE.
2. DIMENSIONS ON THE DRAWING ARE NOT TO BE SCALED. ONLY STATED DIMENSIONS ARE TO BE FOLLOWED.
3. THE 0.00+ LVL. IS THAT OF CREST OF APPROACH ROAD.
4. THIS DRAWING IS TO BE READ ALONG WITH STRUCTURE, ELECTRICAL & PLUMBING CONSULTANT'S DRWG AND ANY DISCREPANCIES TO BE BROUGHT TO ARCHITECTS ATTENTION.

TOWN DEVELOPMENT OFFICE

CONCEPTUALIZED & DESIGNED BY:

SR. ARCHITECT

5

DR. NO.

SCALE DATE

N.T.S. 26.11.2025

VADODARA MUNICIPAL CORPORATION

GENERAL NOTES

- * ALL DIMENSIONS ARE IN METER
- * DIMENSIONS ARE TO BE READ & NOT MEASURED.
- * ANY AMBIGUITY SHALL BE IMMEDIATELY REFERRED TO THE ARCHITECT.
- * THIS DRAWING IS THE PROPERTY OF THIS FIRM DHAYAL ENGINEERS AND SHALL NOT TO BE USED ANY ELSE WHERE WITHOUT ARCHITECTS PROPOR NOTICE AND PERMISSION

NOTES :

PROJECT NAME:

DRAWING TITLE:
FABRICATION G.A DRAWING OF LEN TO SHED FOR VEGETABLE MARKET

DESIGNED BY: ANHERA ENTERPRISE
DRAWN BY: JIGNESH

CHECKED BY: MADHUSUDAN PATEL
DATE: 09/12/2025

CLIENT
EXECUTIVE ENGINEER- WEST ZONE, VADODARA MUNICIPAL CORPORATION.



SUBMITTED BY(PMC) :
DHAYAL ENGINEERS,
2nd FLOOR, SWASTIK COMPLEX,
PLOT NO. 304
SECTOR 22,
GANDHINAGAR 382022

SHEET SIZE: A1
SCALE: NTS

DRAWING NO: MISC-26P-26-ST-01
SHEET NO: 1 OF 3

REVISION: 00

PURPOSE
FOR EXECUTION

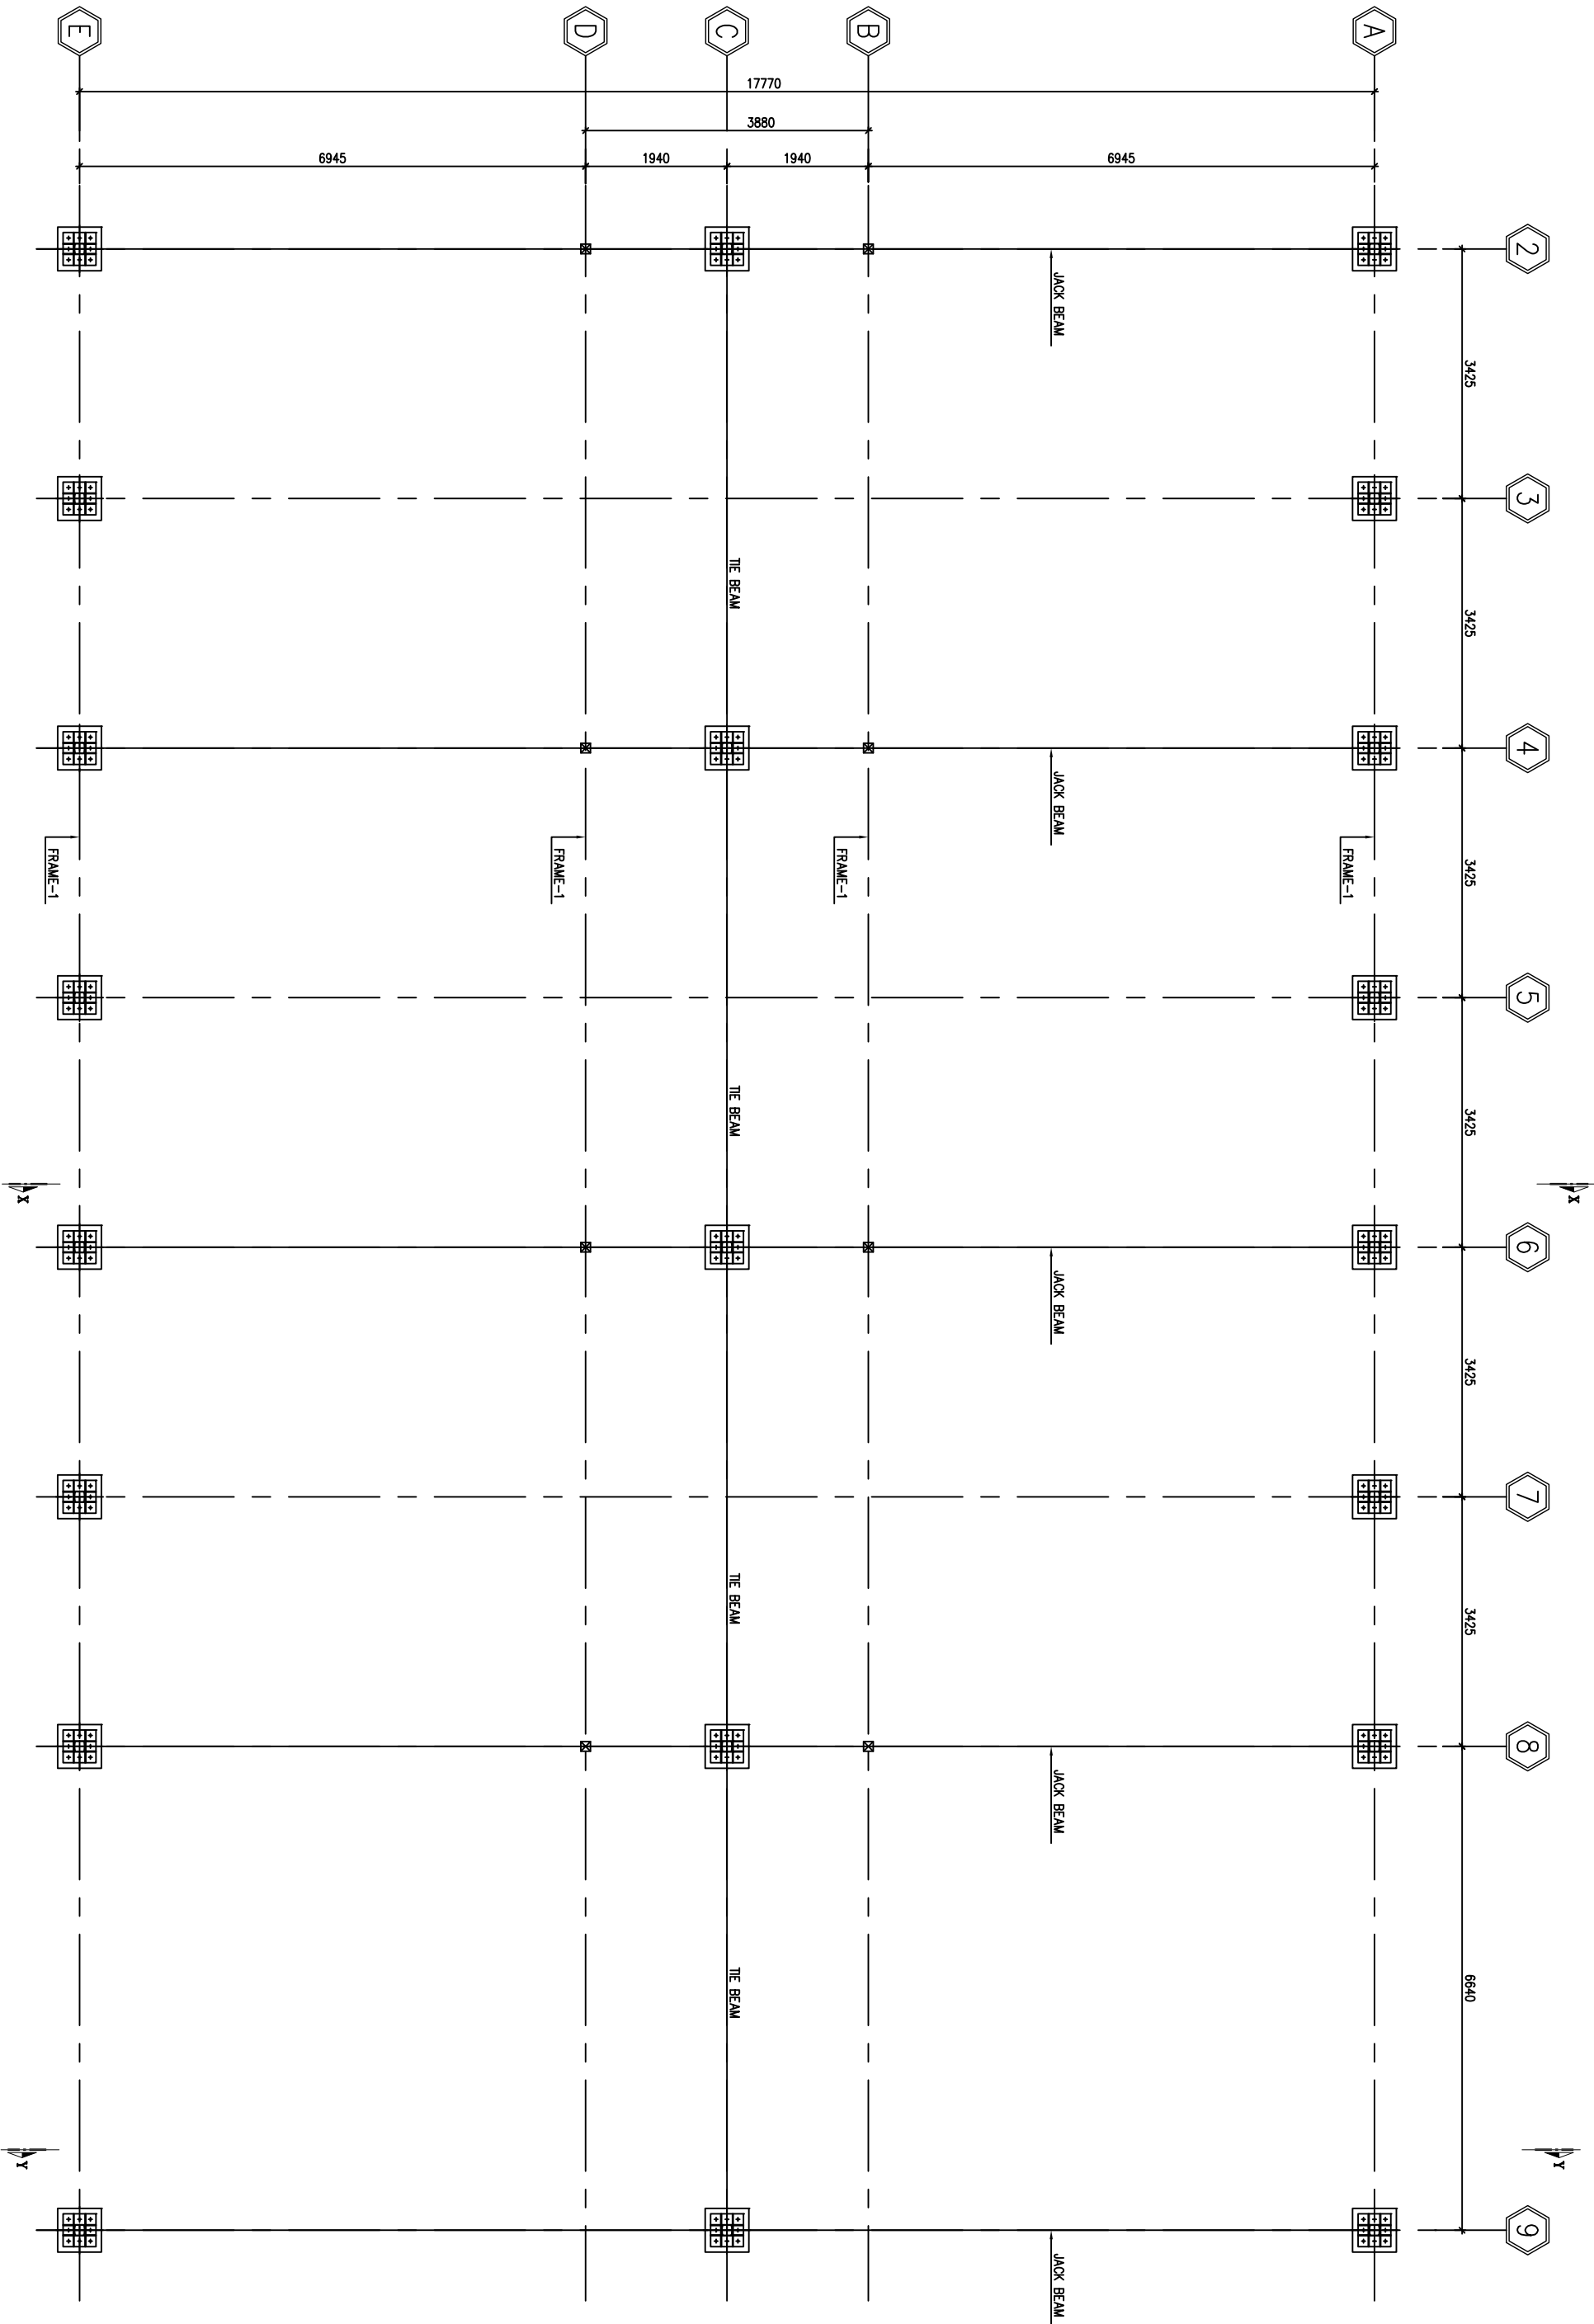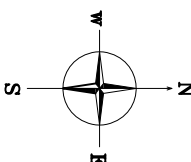

BASE PLATE LAYOUT PLAN

GENERAL NOTES

- ALL DIMENSIONS ARE IN METER.
- DIMENSIONS ARE TO BE READ & NOT MEASURED.
- ANY AMBIGUITY SHALL BE IMMEDIATELY REFERRED TO THE ARCHITECT.
- THIS DRAWING IS THE PROPERTY OF THIS FIRM DHAVAL ENGINEERS AND SHALL NOT BE USED ANY ELSE WHERE WITHOUT ARCHITECT'S PROPOR NOTICE AND PERMISSION

NOTES :

PROJECT NAME:

DRAWING TITLE:
FABRICATION G.A DRAWING OF LEN
TO SHED FOR VEGETABLE MARKET

DESIGNED BY:
ANHERA
ENTERPRISE

DRAWN BY:
JIGNESH

CHECKED BY:
MADHUSUDAN
PATEL

DATE:
09/12/2025

CLIENT
EXECUTIVE ENGINEER- WEST ZONE,
VADODARA MUNICIPAL
CORPORATION.

SUBMITTED BY(PMC) :

DHAVAL ENGINEERS,
2nd FLOOR, SWASTIK
COMPLEX,
PLOT NO. 304
SECTOR 22,
GANDHINAGAR 382022

SHEET SIZE:

A1

SCALE:

NTS

DRAWING NO:

MISC-25P-26-ST-01



SHEET NO:

2 OF 3


REVISION:

00


PURPOSE
FOR EXECUTION

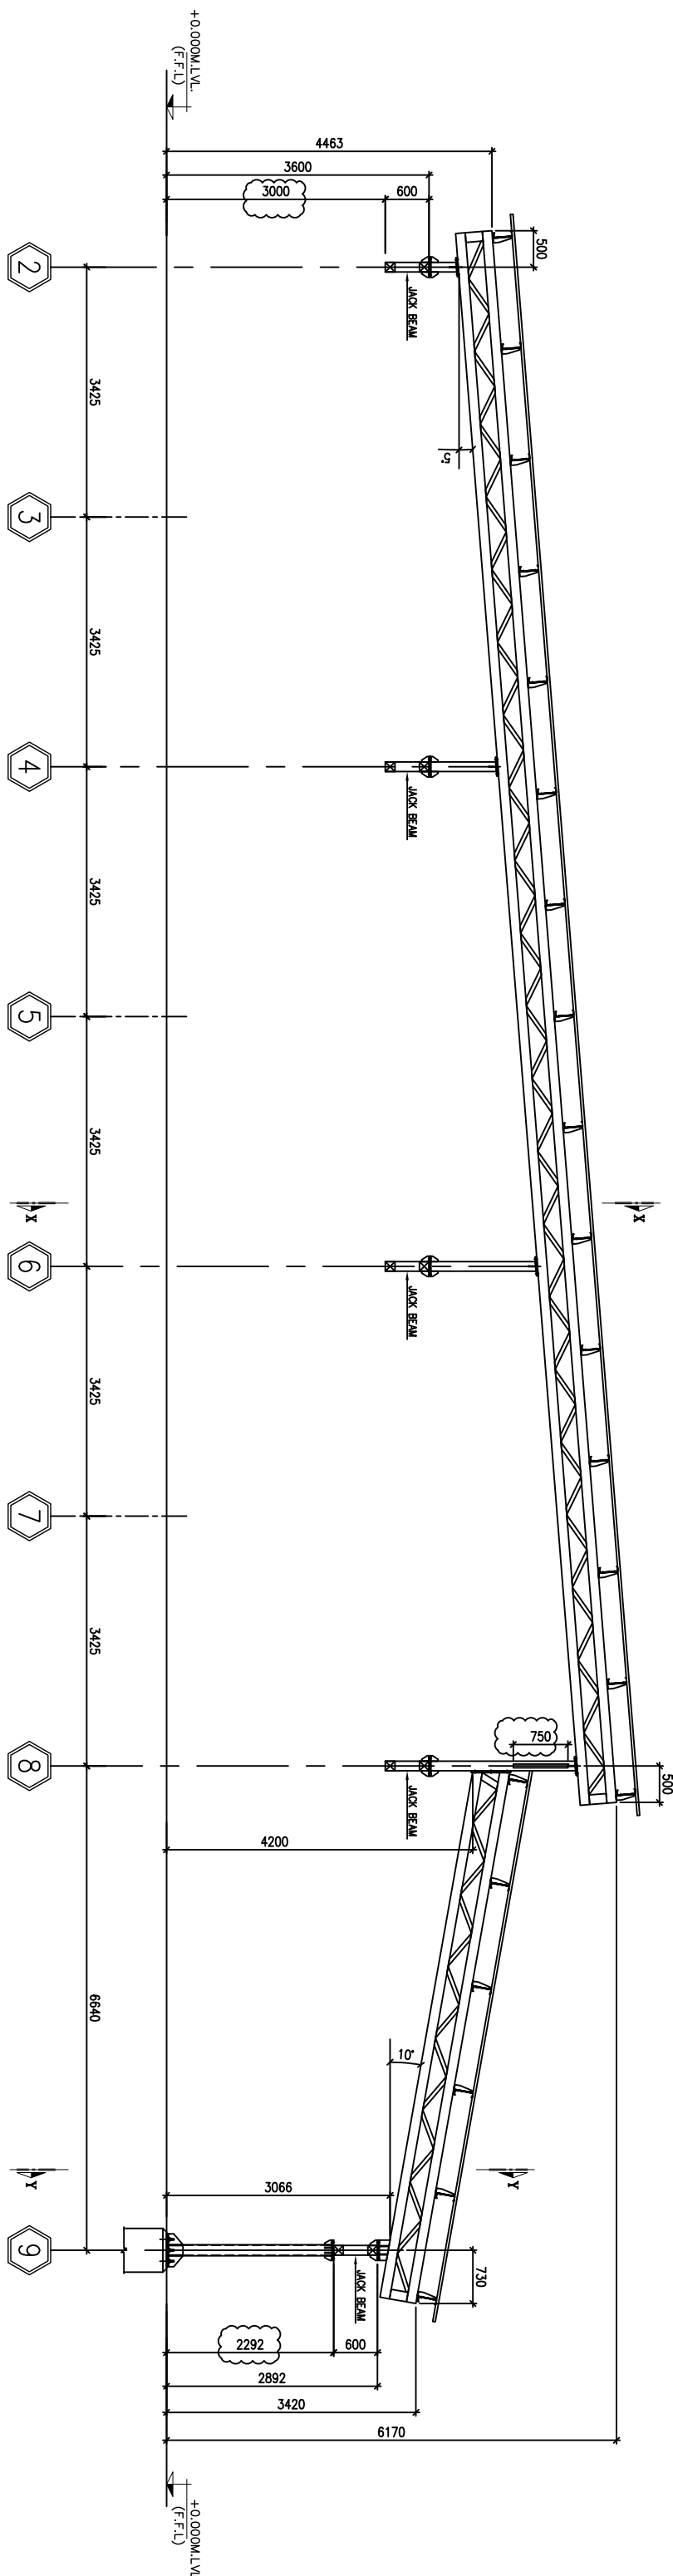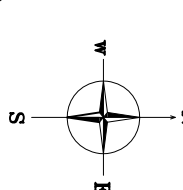

ELEVATION OF FRAME-1
ALONG GRID-B & D

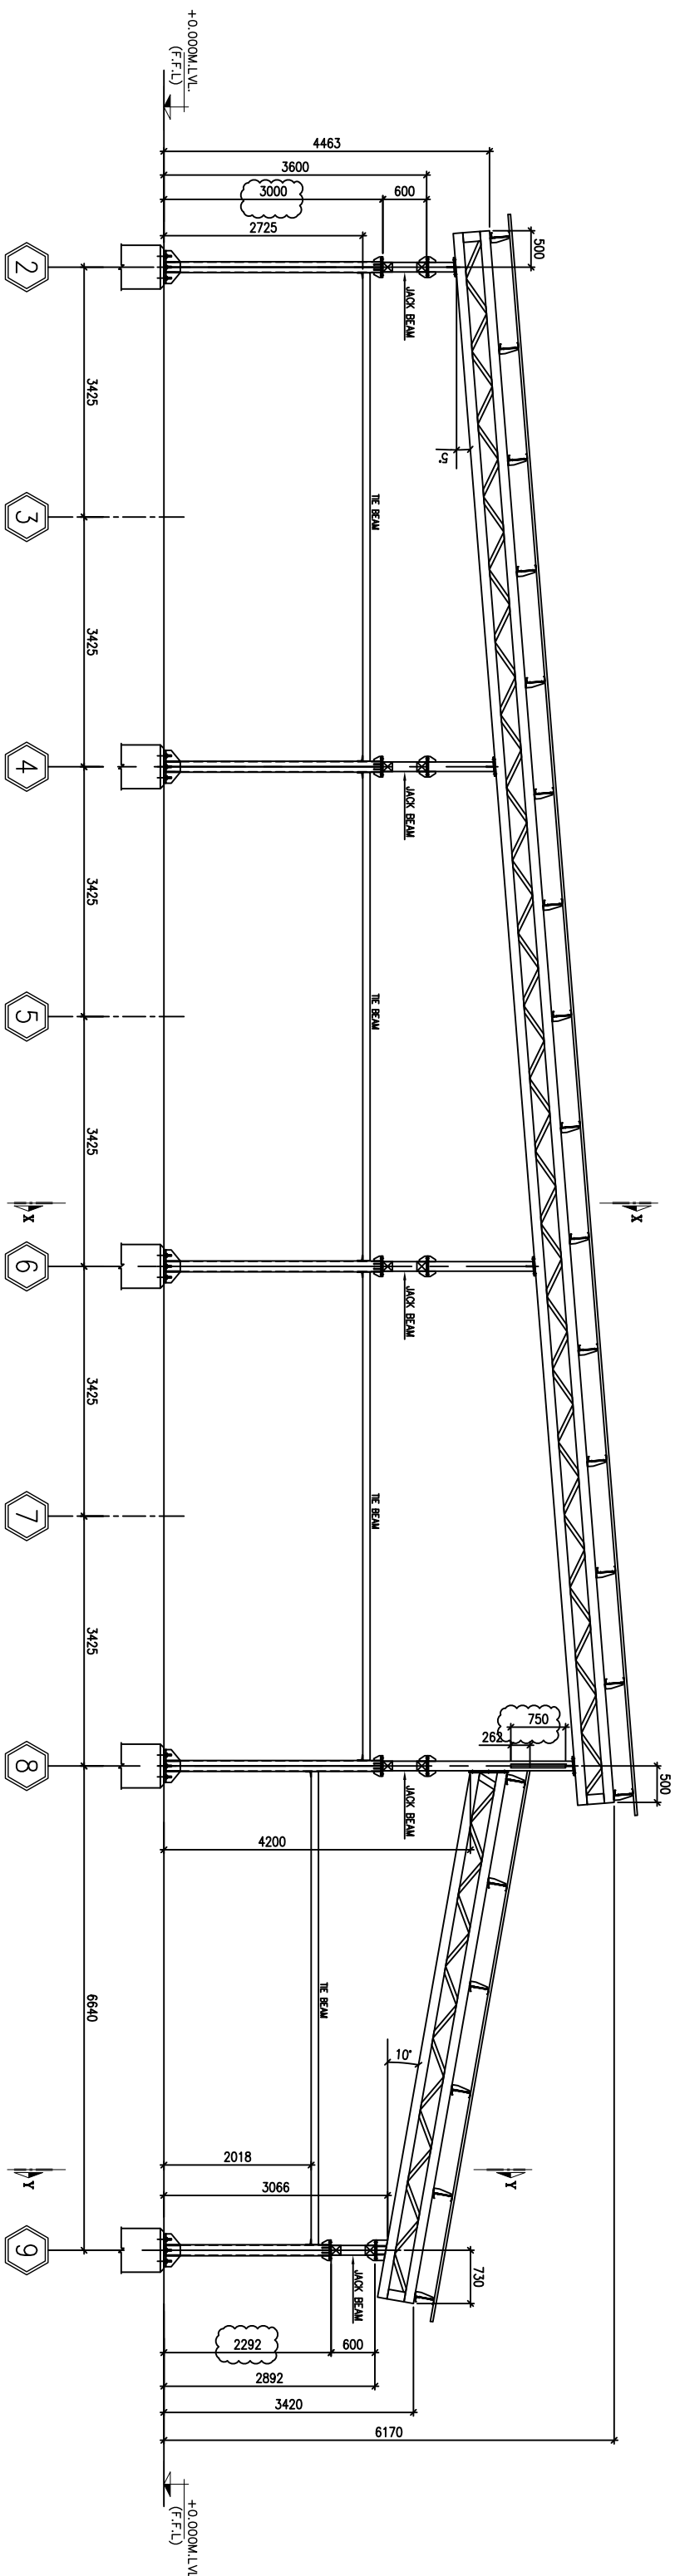

ELEVATION OF FRAME-1
ALONG GRID-C

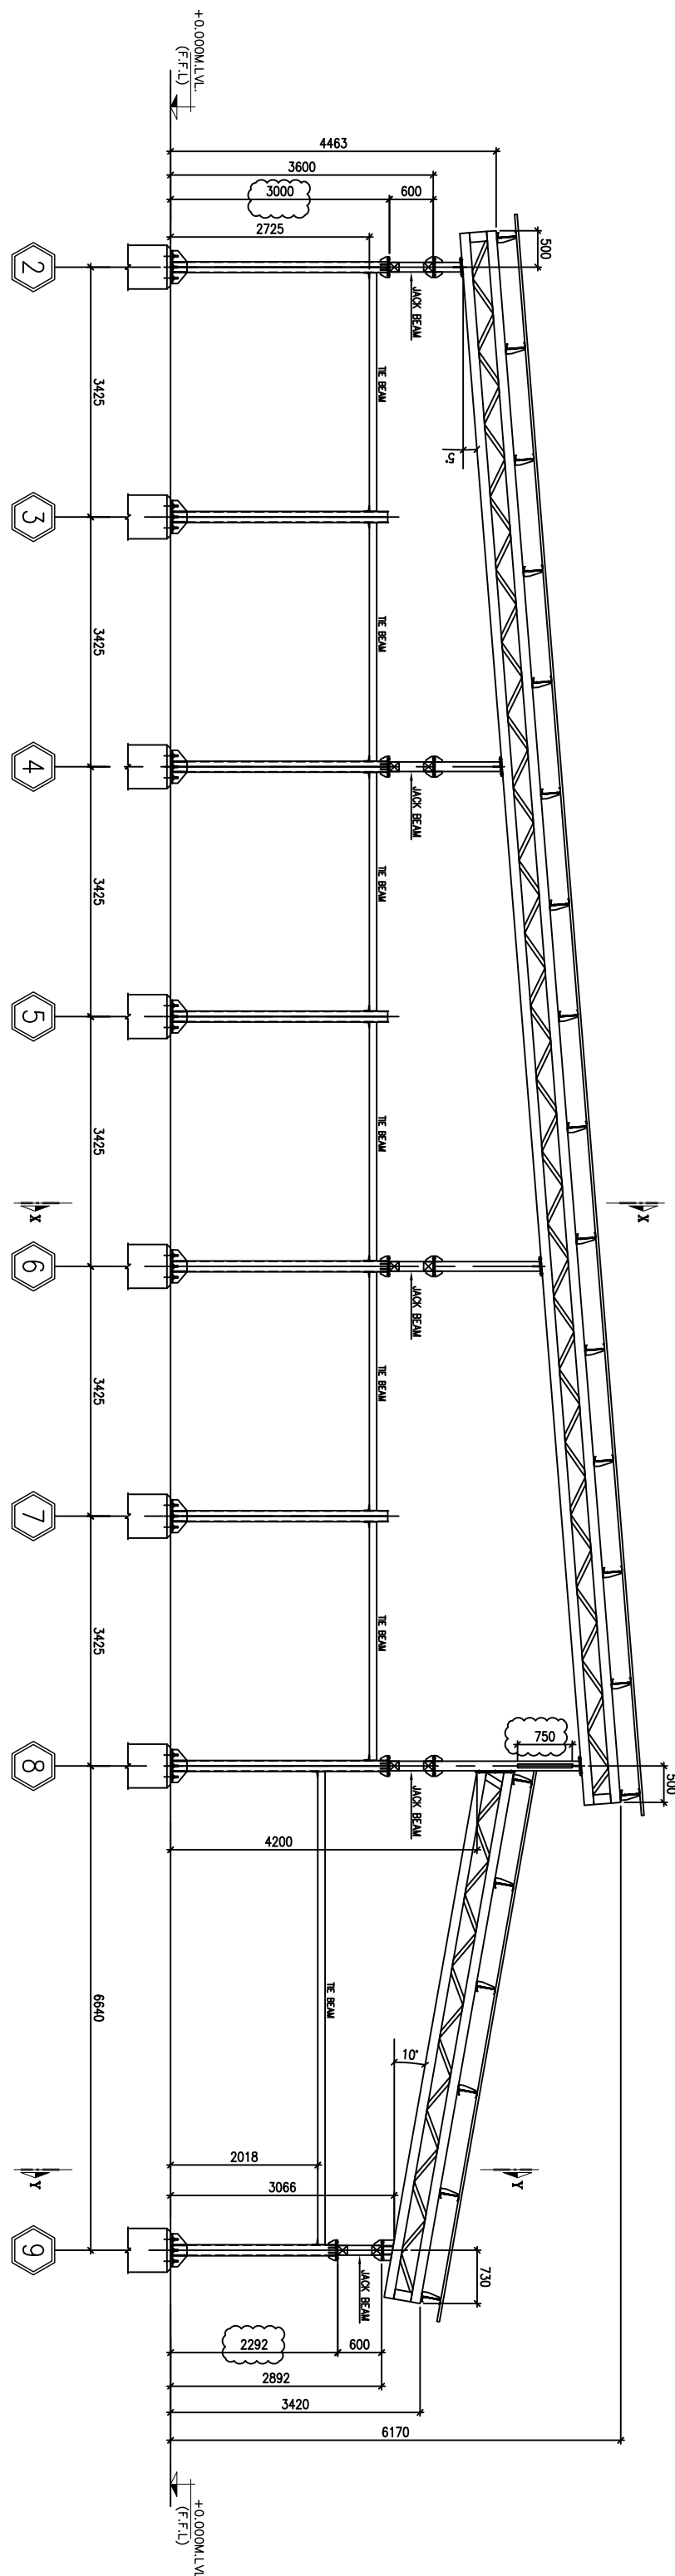

ELEVATION OF FRAME-1
ALONG GRID-A & E

GENERAL NOTES

- * ALL DIMENSIONS ARE IN METER
- * DIMENSIONS ARE TO BE READ & NOT MEASURED.
- * ANY AMBIGUITY SHALL BE IMMEDIATELY REFERRED TO THE ARCHITECT.
- * THIS DRAWING IS THE PROPERTY OF THIS FIRM DHAVAL ENGINEERS AND SHALL NOT TO BE USED ANY ELSE WHERE WITHOUT ARCHITECT'S PROFOR NOTICE AND PERMISSION

NOTES :

PROJECT NAME:

DRAWING TITLE:

FABRICATION G.A DRAWING OF LEN TO SHED FOR VEGETABLE MARKET

DESIGNED BY: ANHERA ENTERPRISE
DRAWN BY: JIGNESH

CHECKED BY: MADHUSUDAN PATEL
DATE: 09/12/2025

CLIENT
EXECUTIVE ENGINEER- WEST ZONE,
VADODARA MUNICIPAL CORPORATION.

SUBMITTED BY(PMC) :

DHAVAL ENGINEERS,
2nd FLOOR, SWASTIK COMPLEX,
PLOT NO. 304
SECTOR 22,
GANDHINAGAR 382022

SHEET SIZE: A1
SCALE: NTS

DRAWING NO: MISC-26P-26-ST-01
SHEET NO: 3 OF 3

REVISION: 00

PURPOSE FOR EXECUTION

