

CONTRACT NO.

**CHIEF OFFICER
MODASA NAGARPALIKA**




**BID DOCUMENT FOR ICONIC ROAD DEVELOPMENT PROJECT AT DIFFERENT LOCATION FOR
MODASA TOWN, DISTRICT- ARVALLI.**


ESTIMATED COST : 4,16,89,583/-


VOLUME V : DRAWINGS


**CHIEF OFFICER
MODASA NAGARPALIKA**

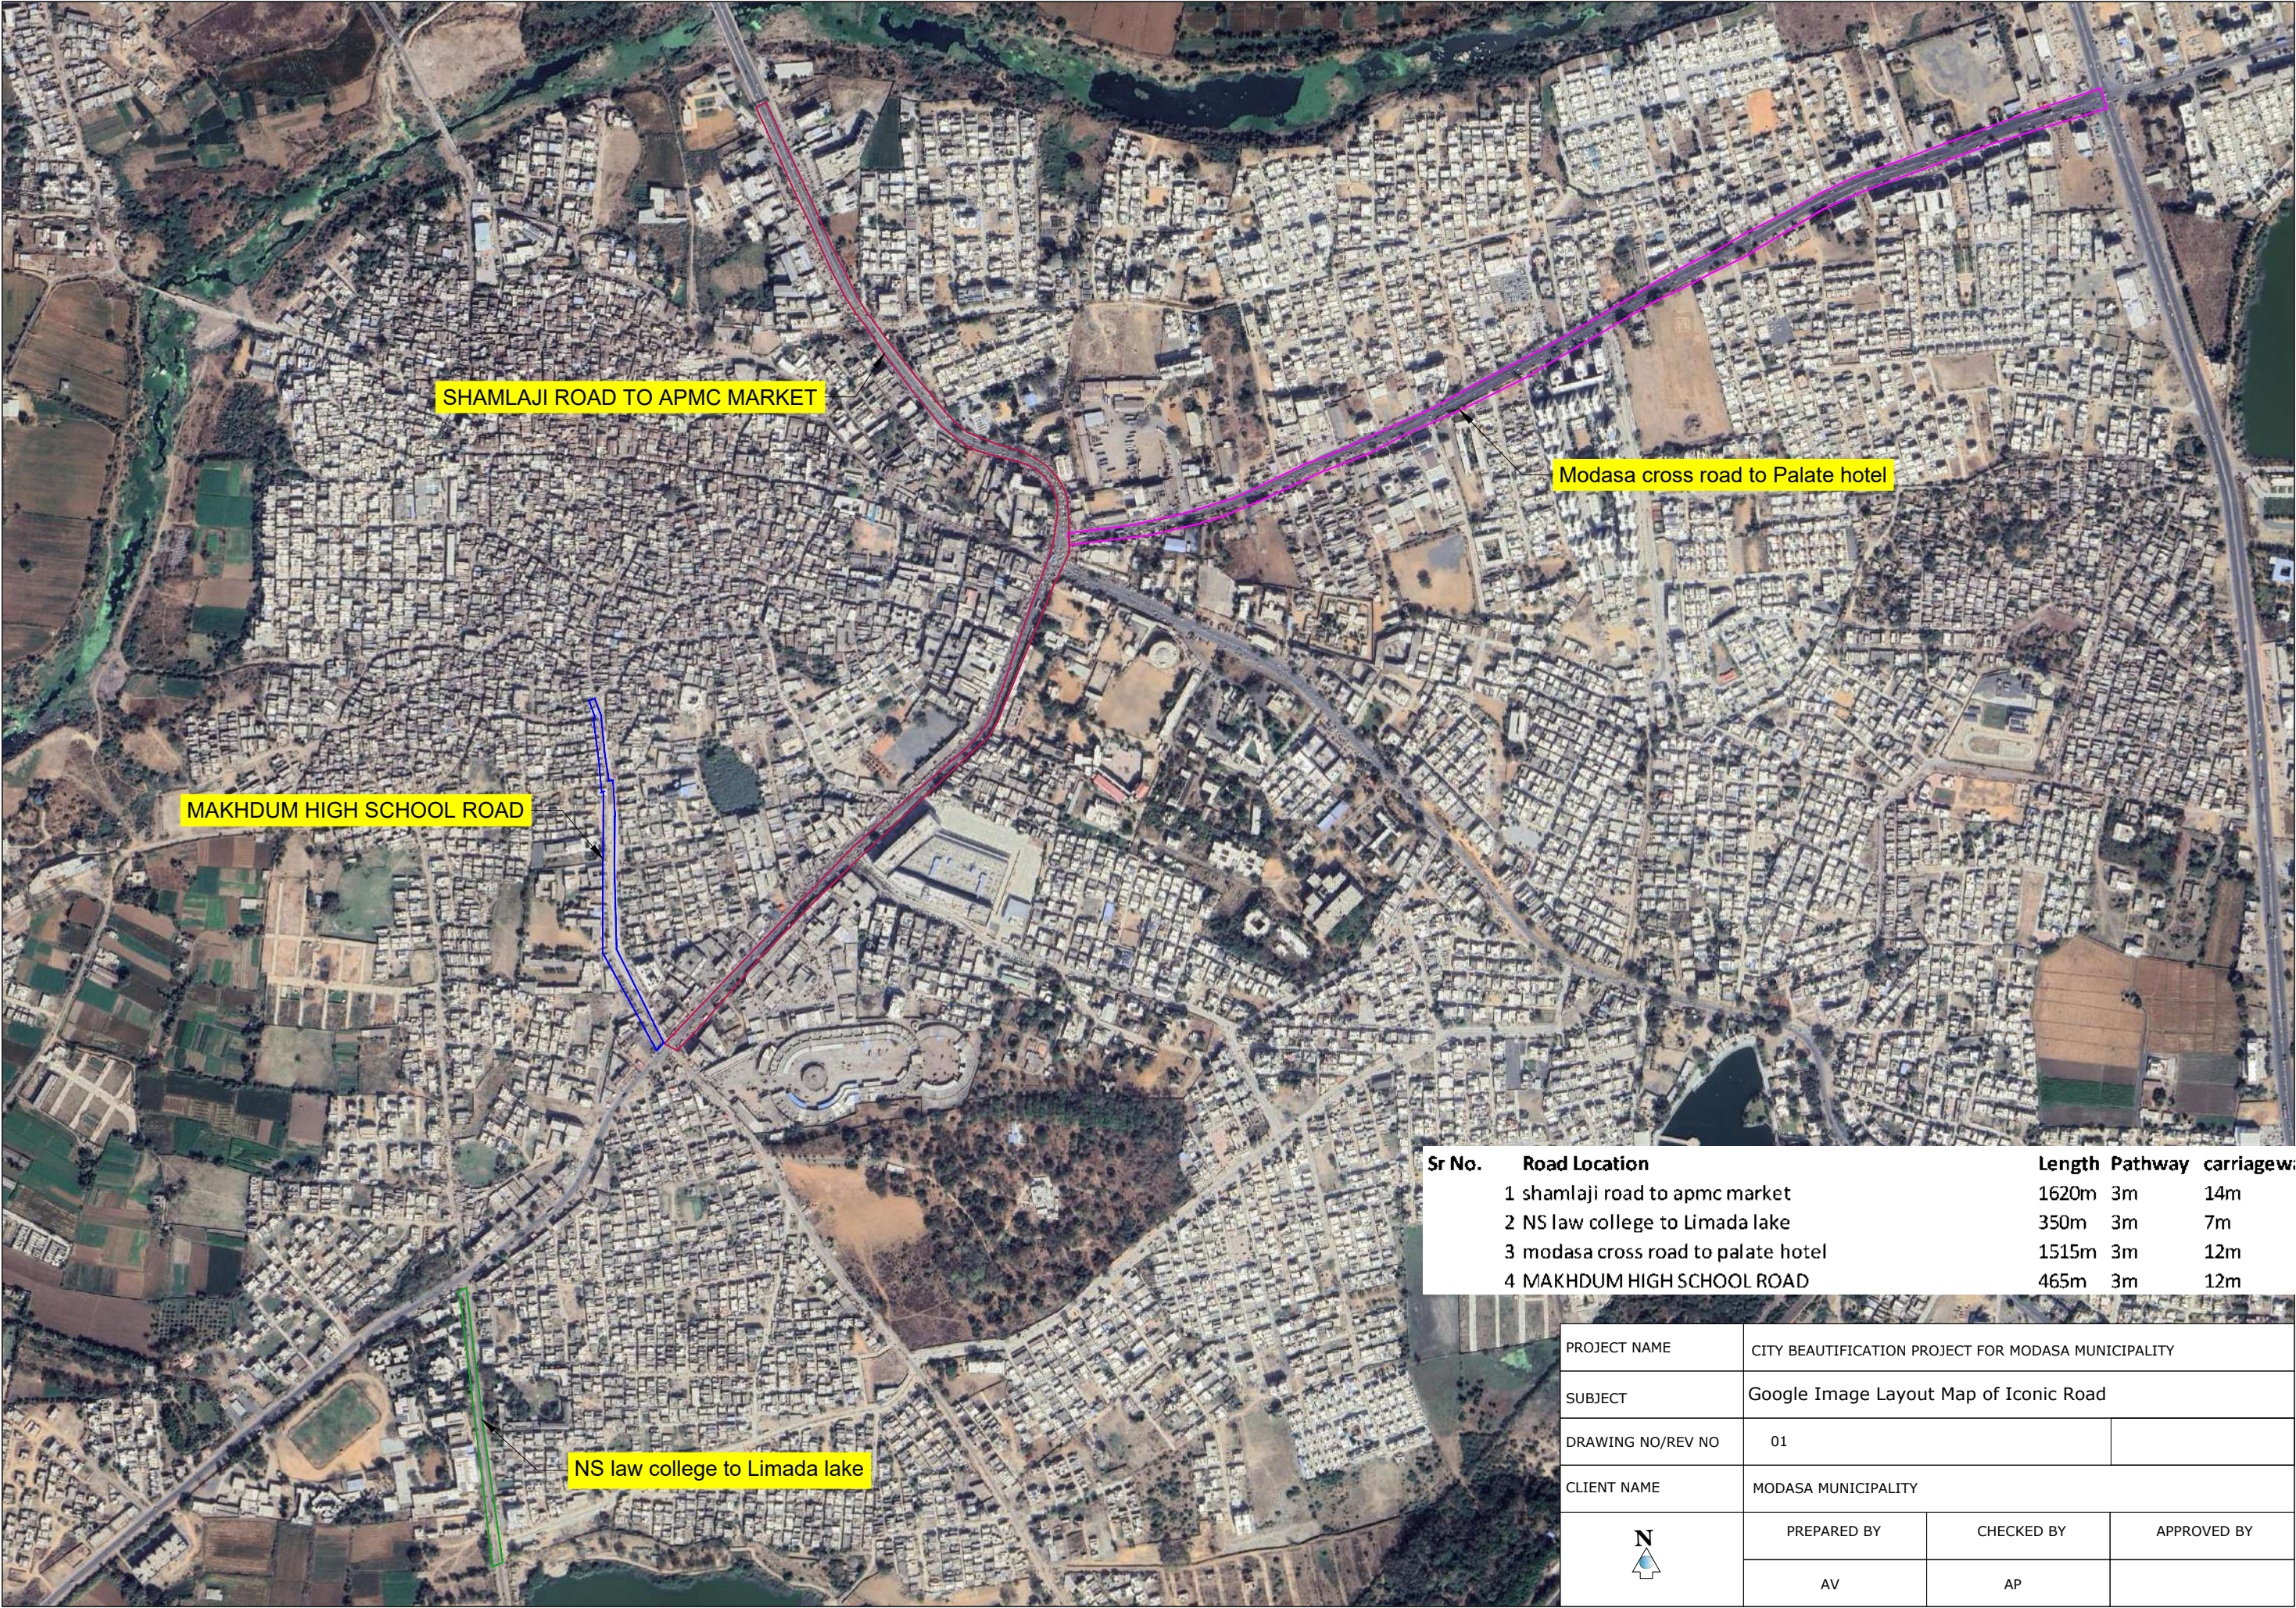



Sr No.	Road Location	Length	Pathway	carriagew:
1	shamlaji road to apmc market	1620m	3m	14m
2	NS law college to Limada lake	350m	3m	7m
3	modasa cross road to palate hotel	1515m	3m	12m
4	MAKHDUM HIGH SCHOOL ROAD	465m	3m	12m


PROJECT NAME	CITY BEAUTIFICATION PROJECT FOR MODASA MUNICIPALITY		
SUBJECT	Google Image Layout Map of Iconic Road		
DRAWING NO/REV NO	01		
CLIENT NAME	MODASA MUNICIPALITY		
	PREPARED BY	CHECKED BY	APPROVED BY
	AV	AP	

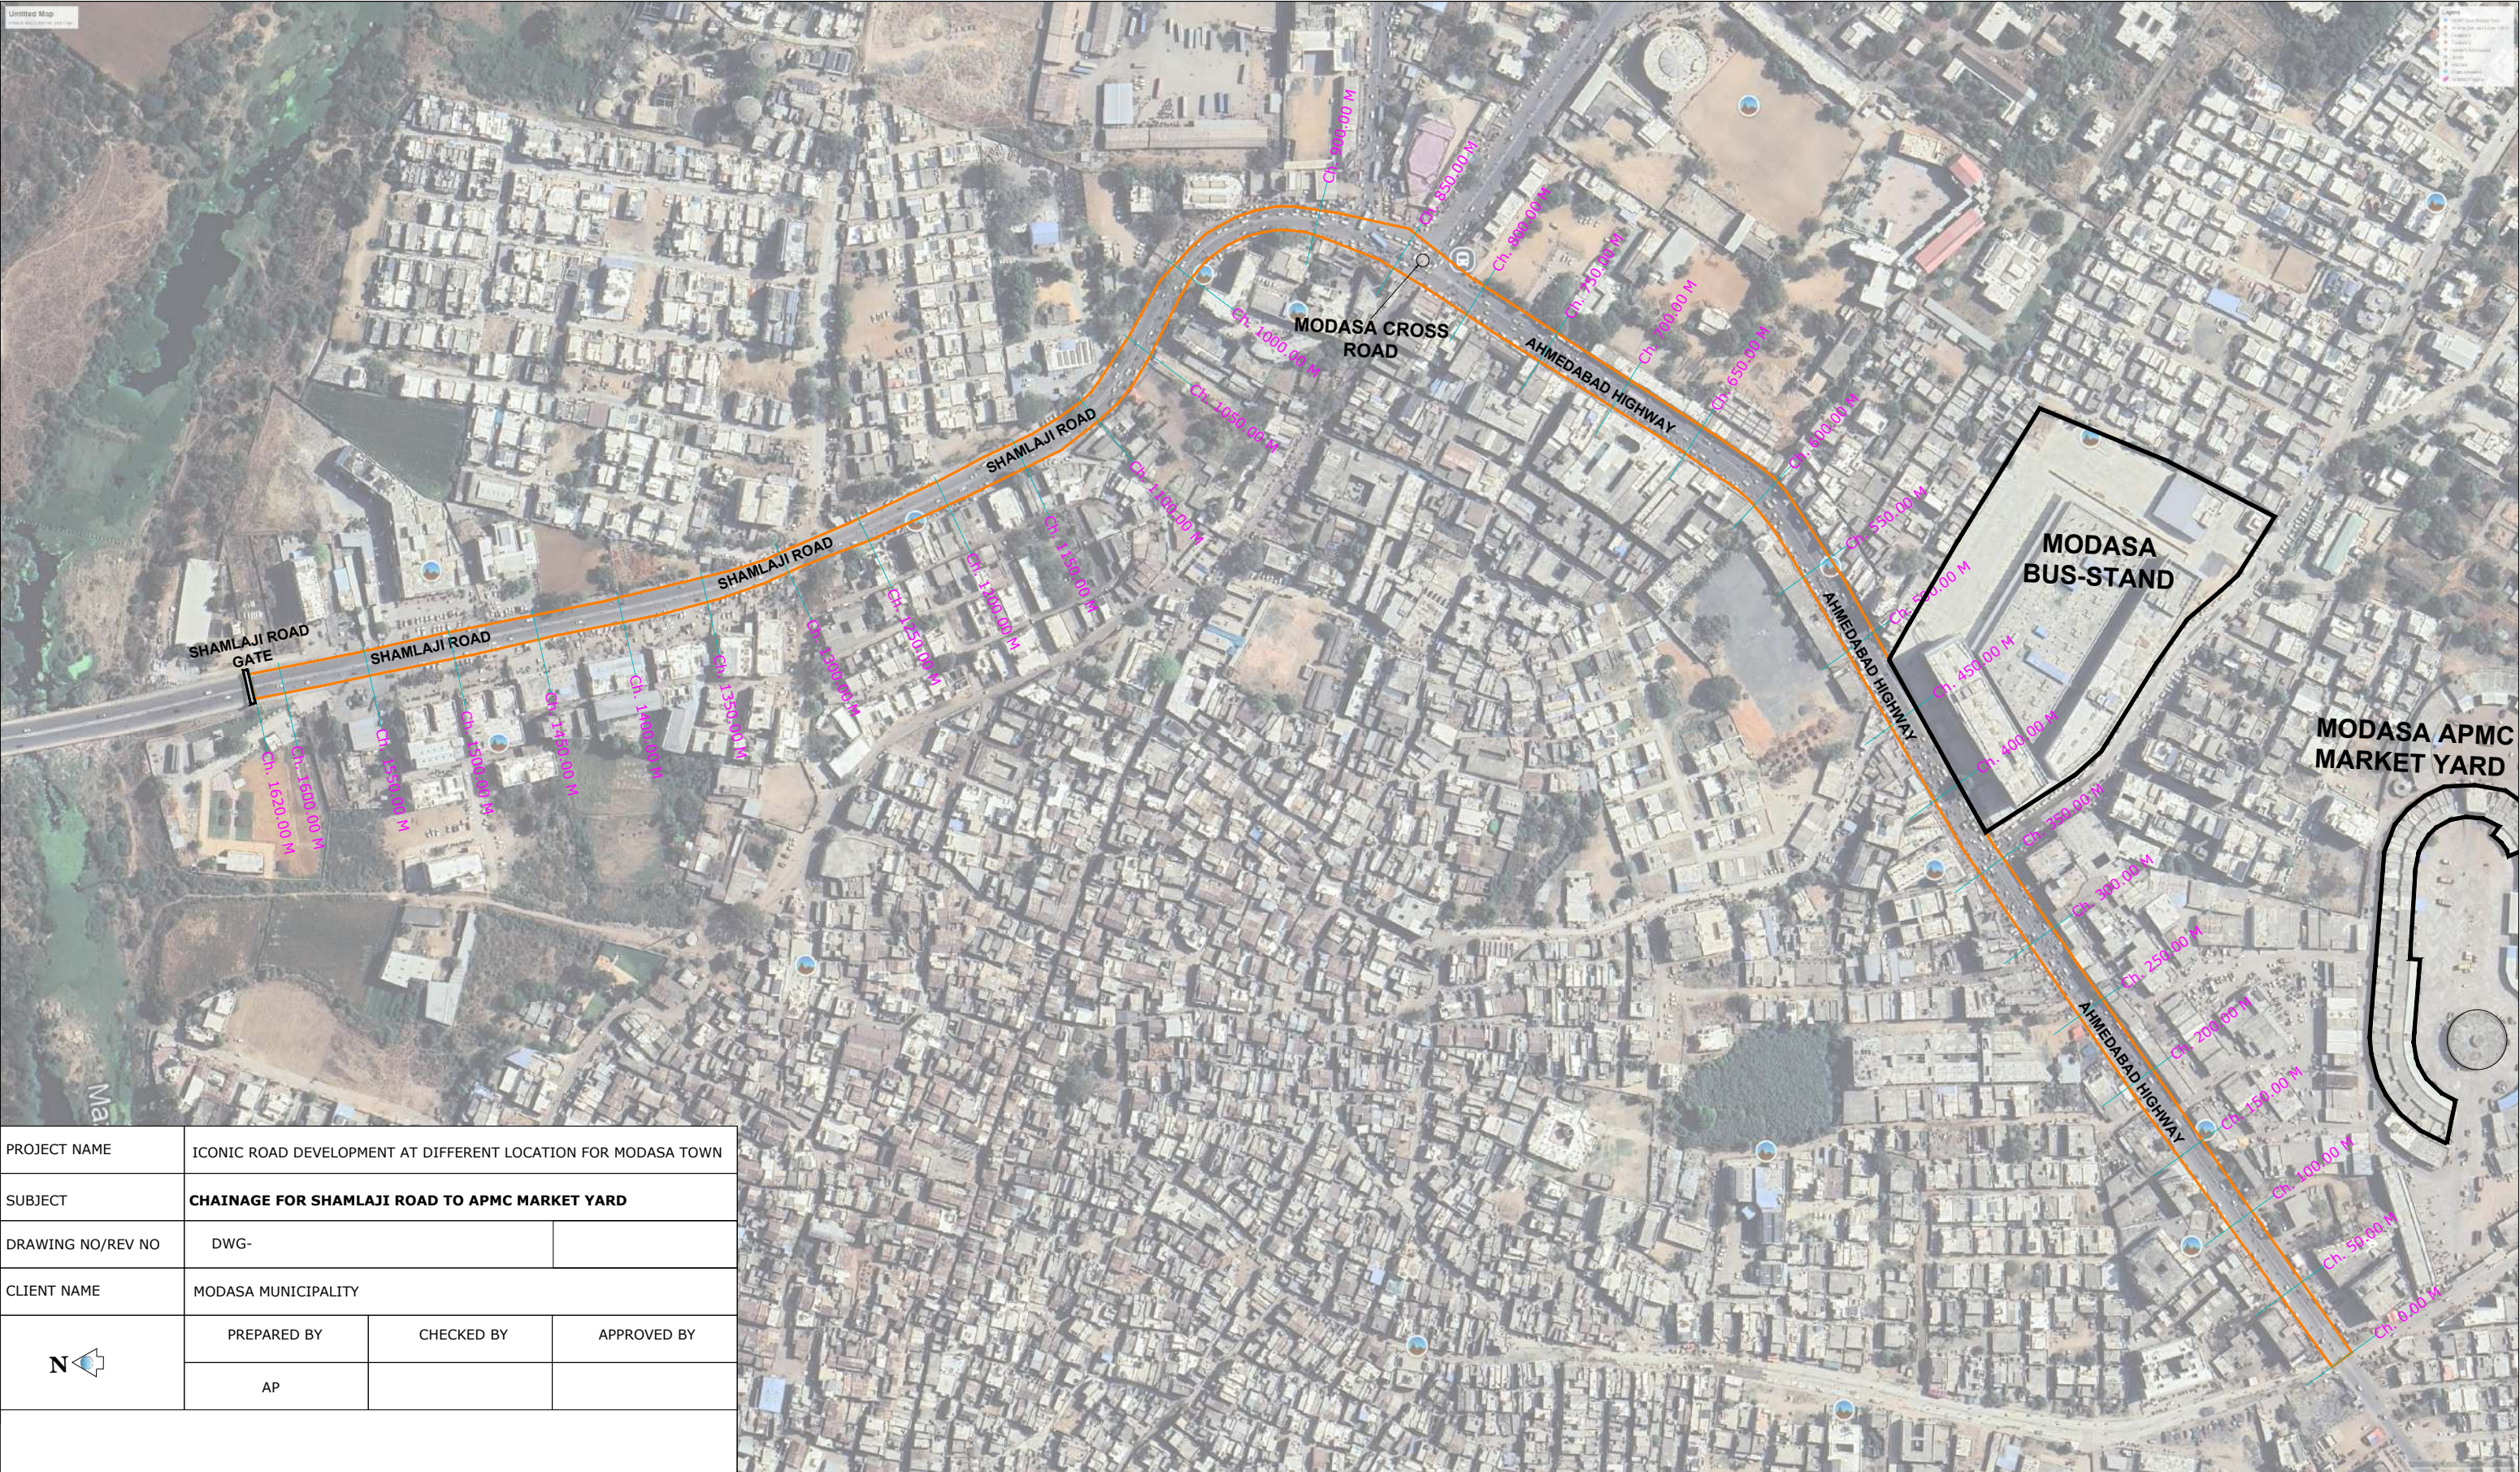


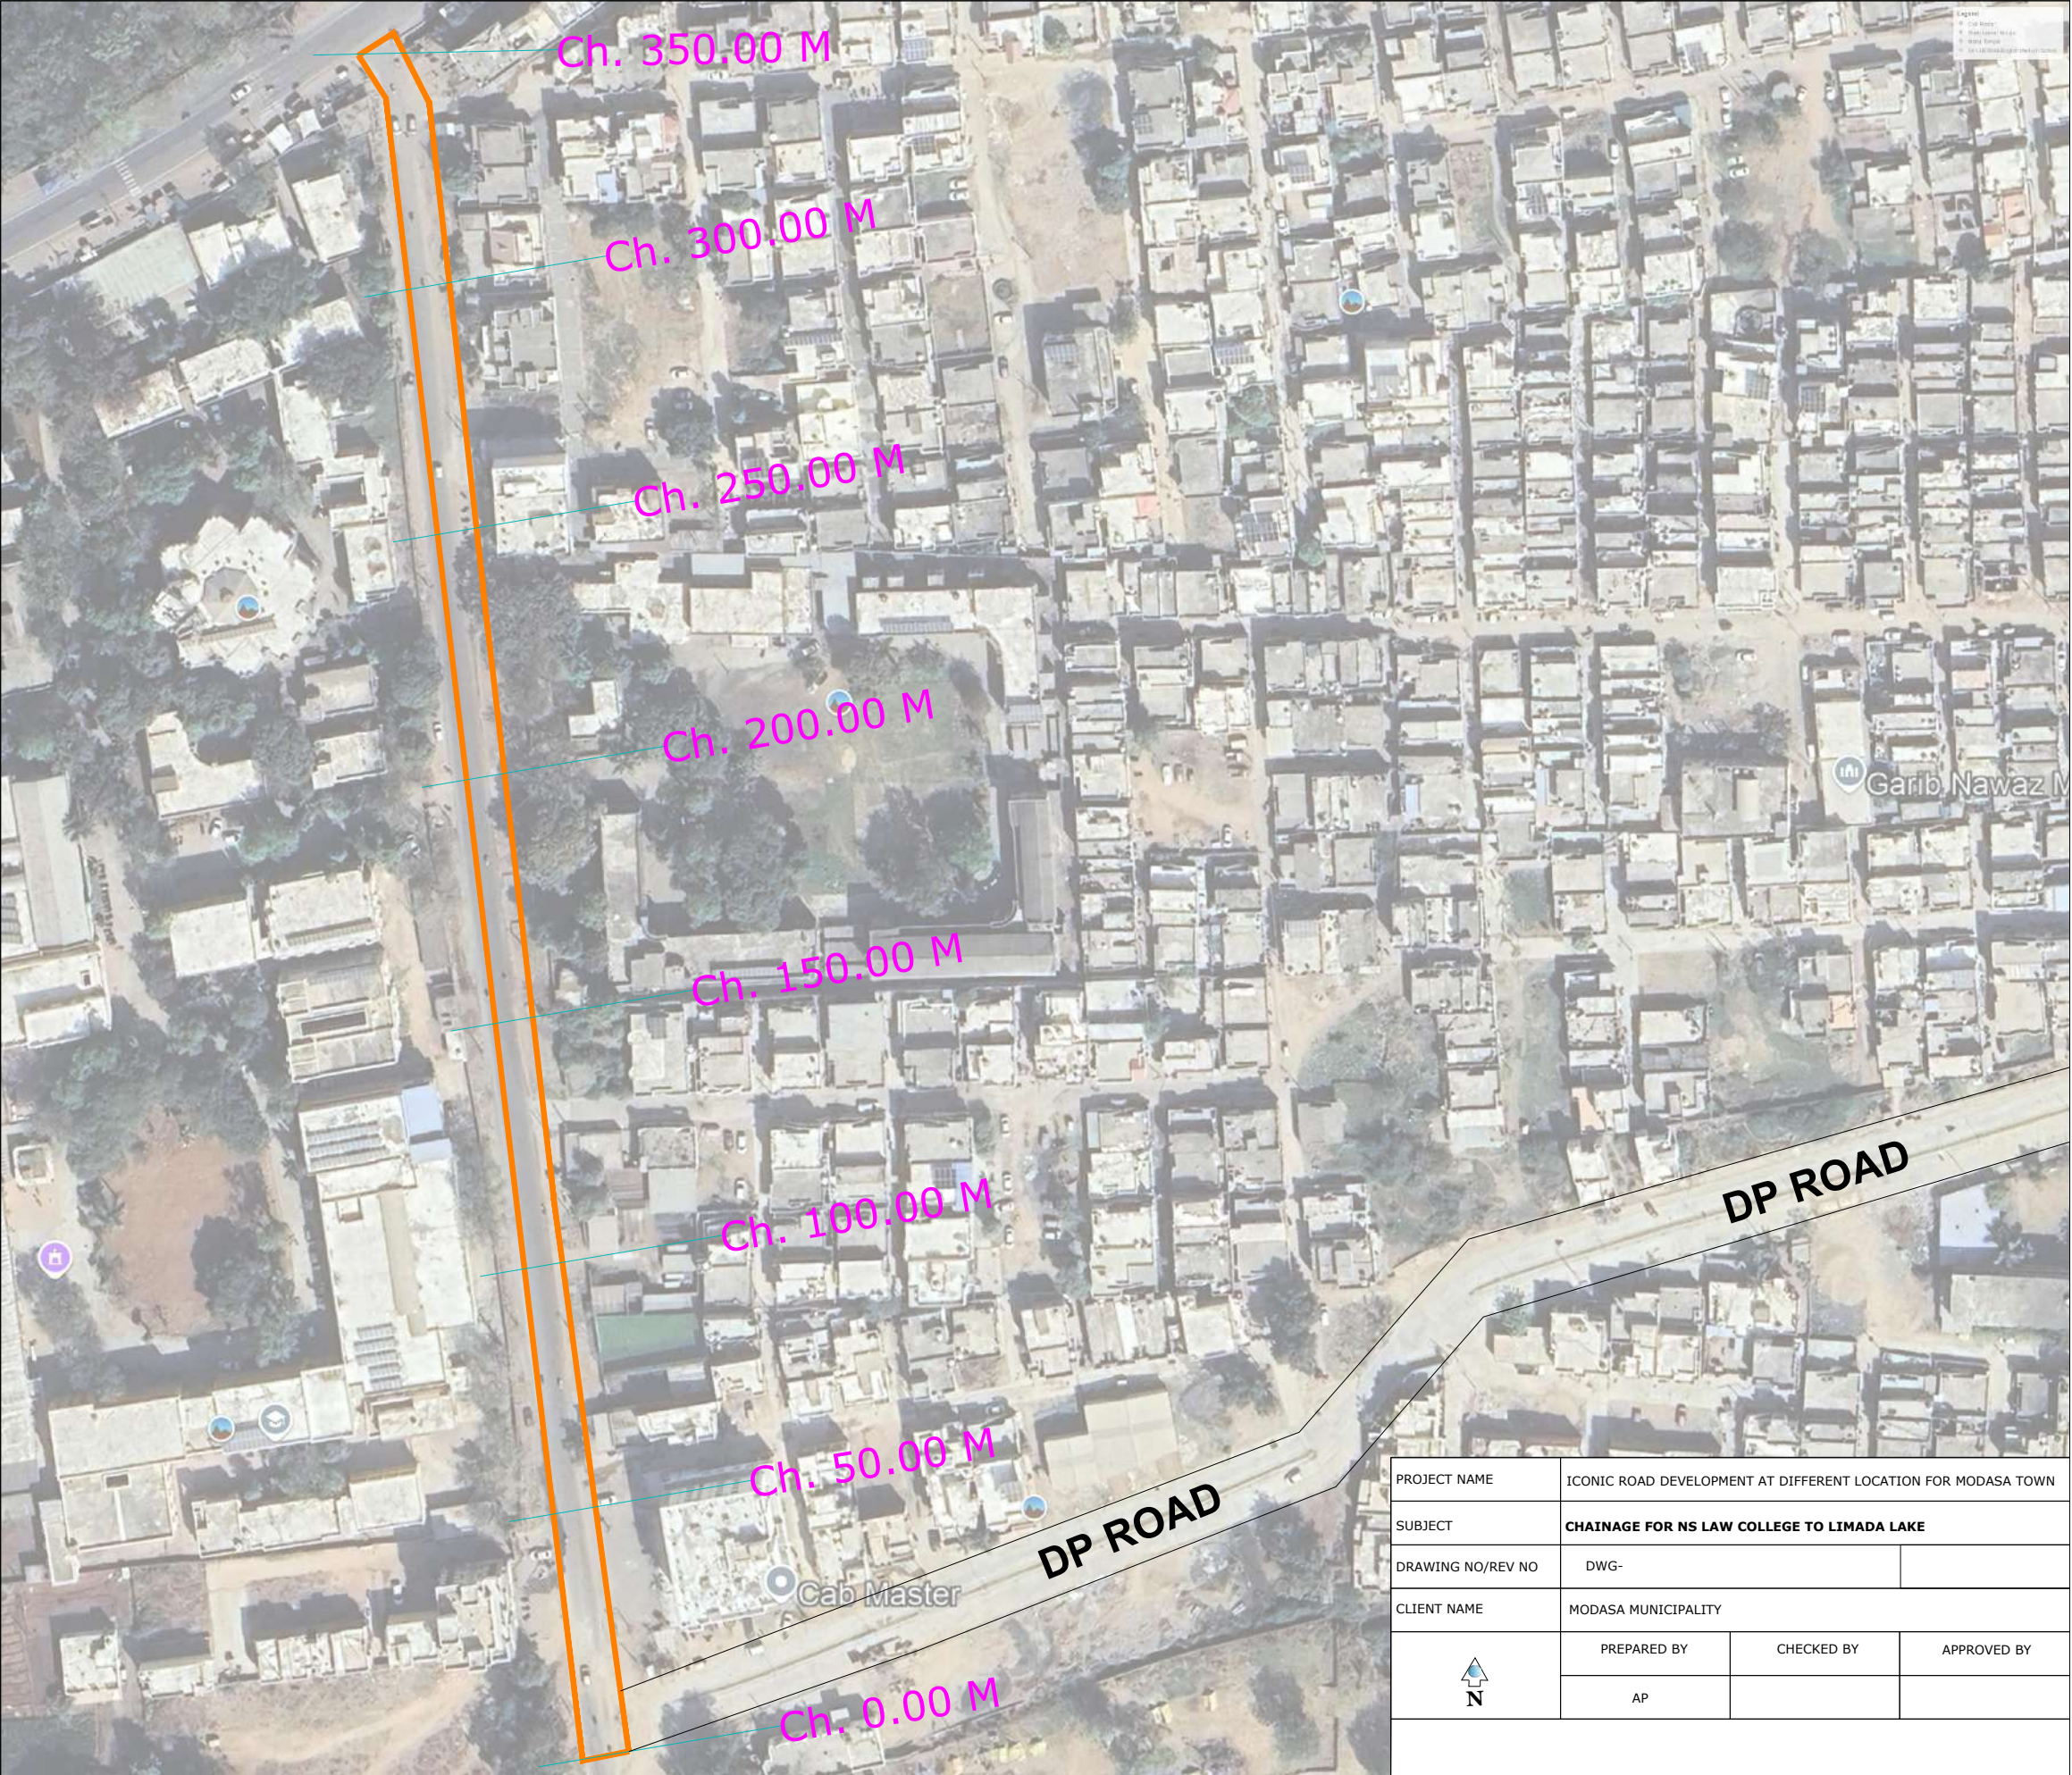
PROJECT NAME	ICONIC ROAD DEVELOPMENT AT DIFFERENT LOCATION FOR MODASA TOWN		
SUBJECT	CHAINAGE FOR SHAMLAJI ROAD TO APMC MARKET YARD		
DRAWING NO/REV NO	DWG-		
CLIENT NAME	MODASA MUNICIPALITY		
	PREPARED BY	CHECKED BY	APPROVED BY
	AP		

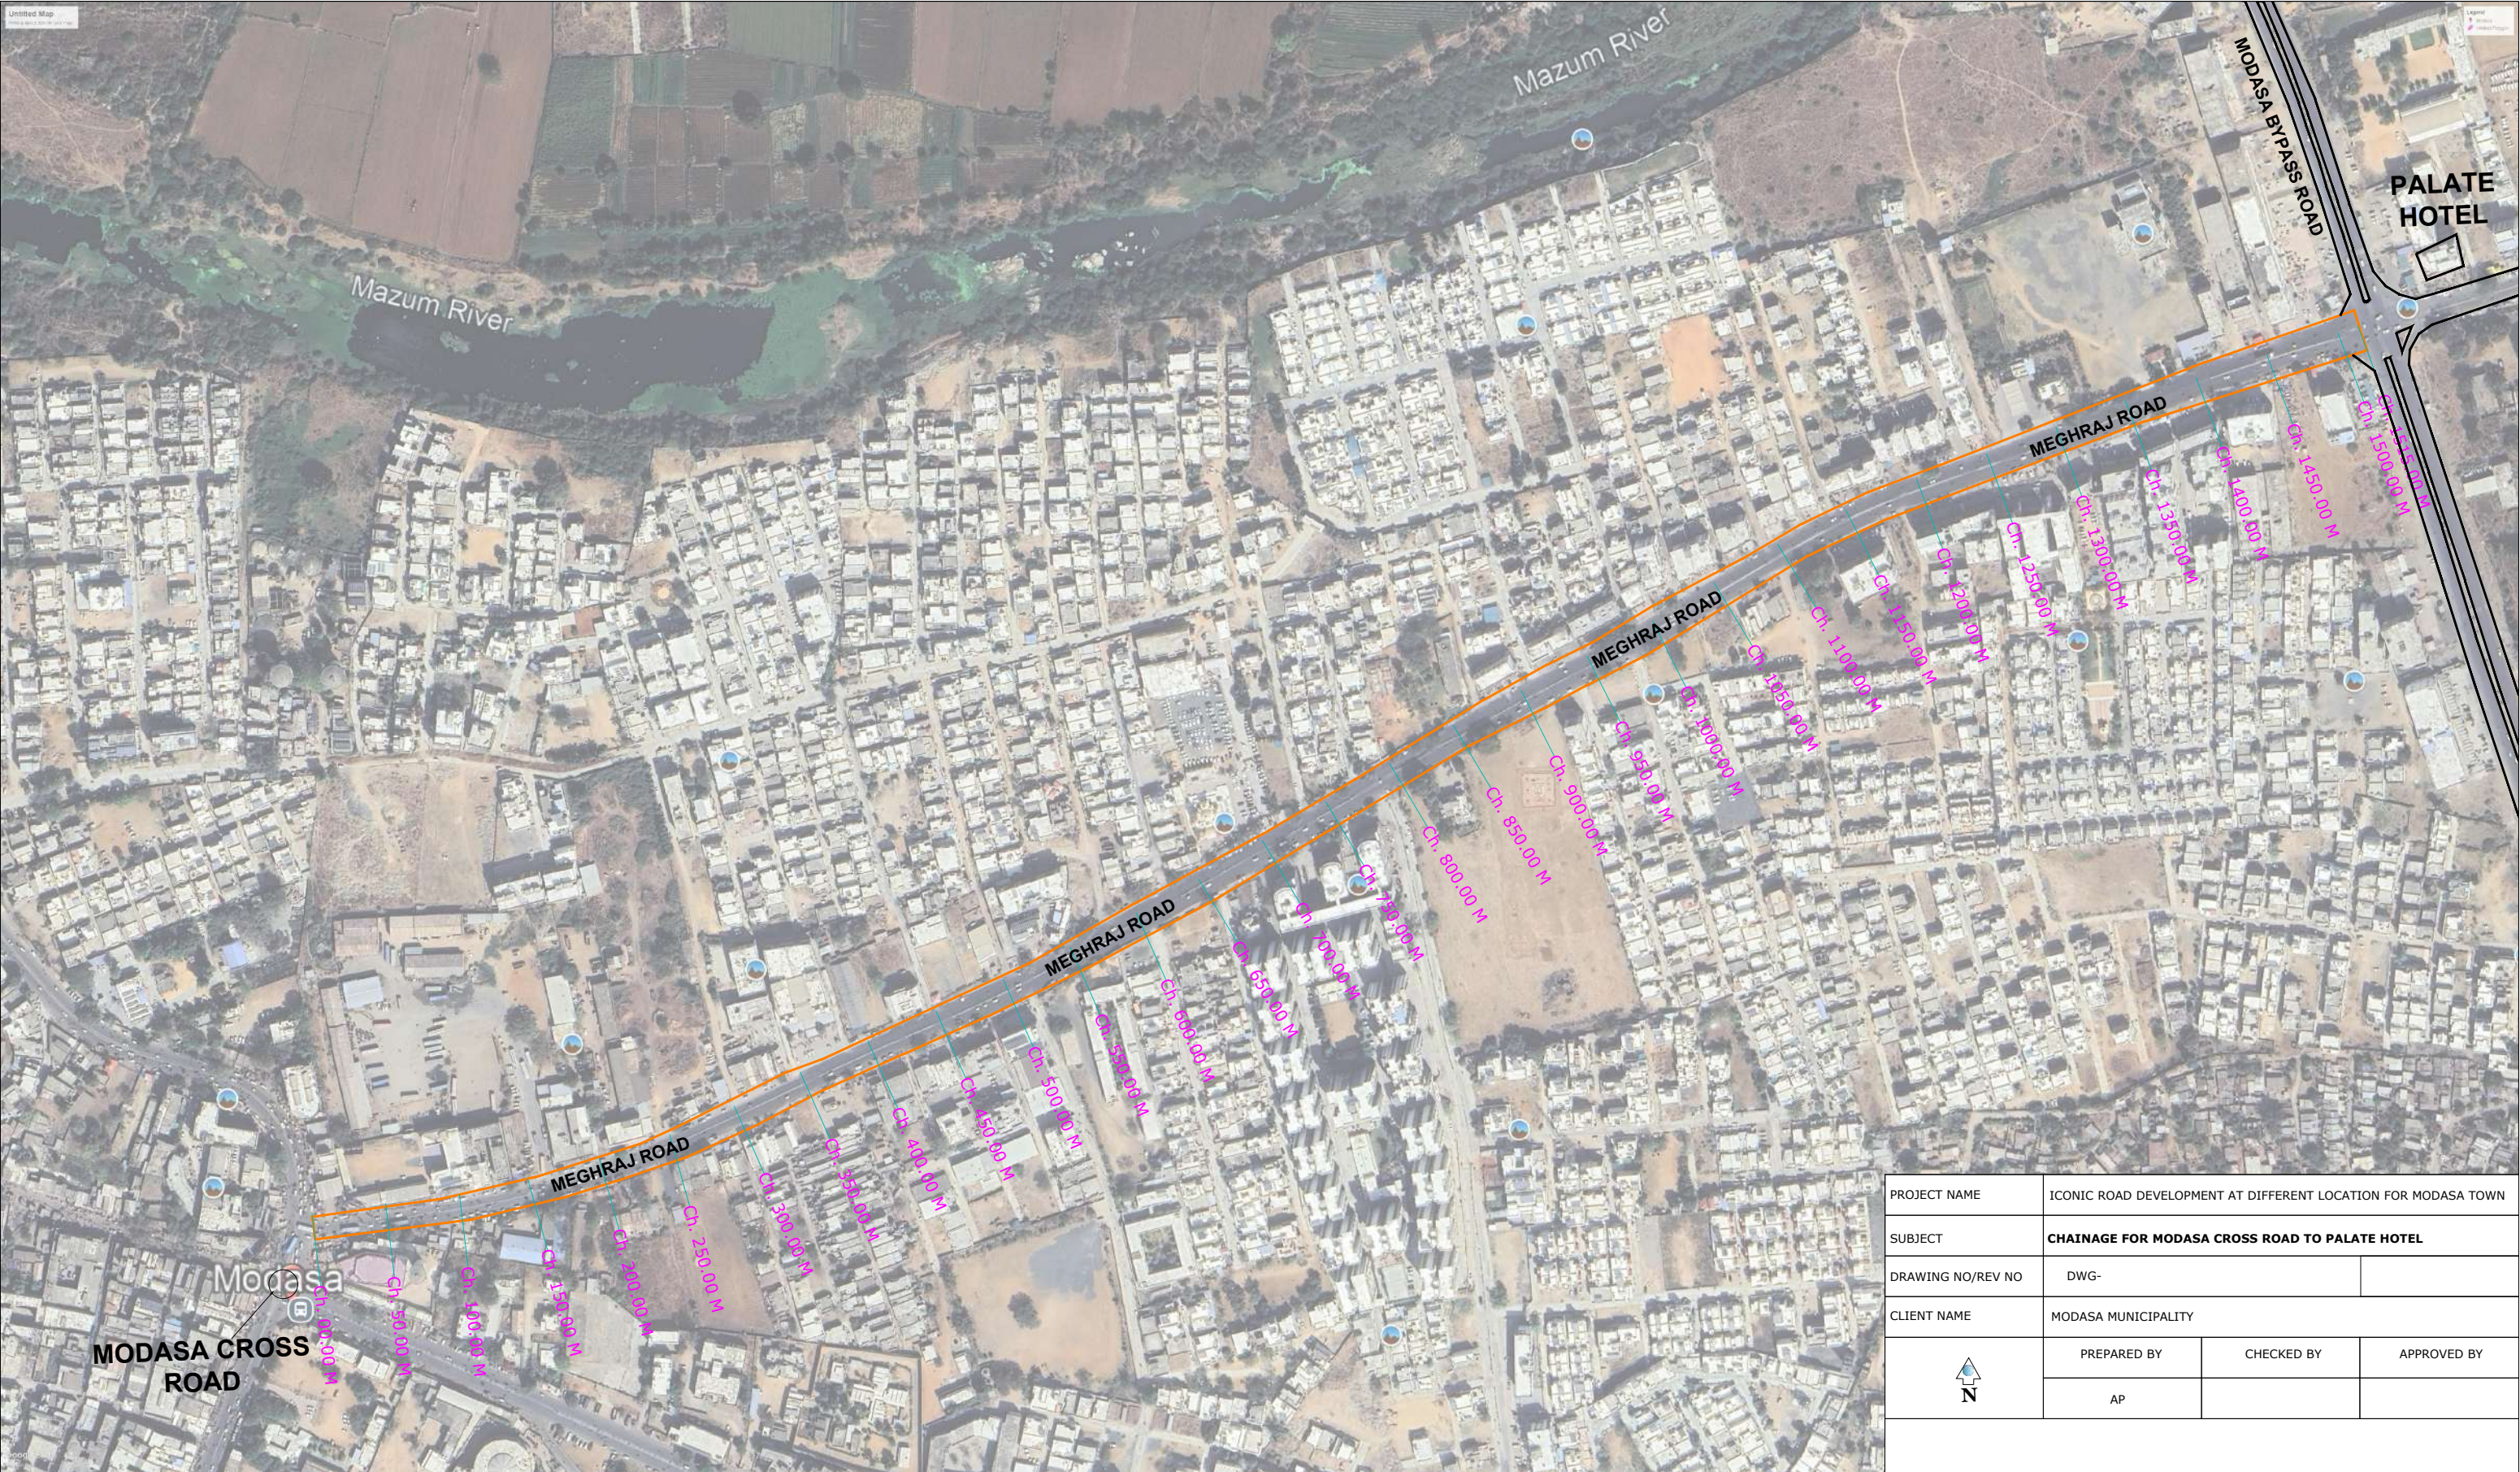


PROJECT NAME	ICONIC ROAD DEVELOPMENT AT DIFFERENT LOCATION FOR MODASA TOWN		
SUBJECT	CHAINAGE FOR MODASA CROSS ROAD TO PALATE HOTEL		
DRAWING NO/REV NO	DWG-		
CLIENT NAME	MODASA MUNICIPALITY		
	PREPARED BY	CHECKED BY	APPROVED BY
	AP		

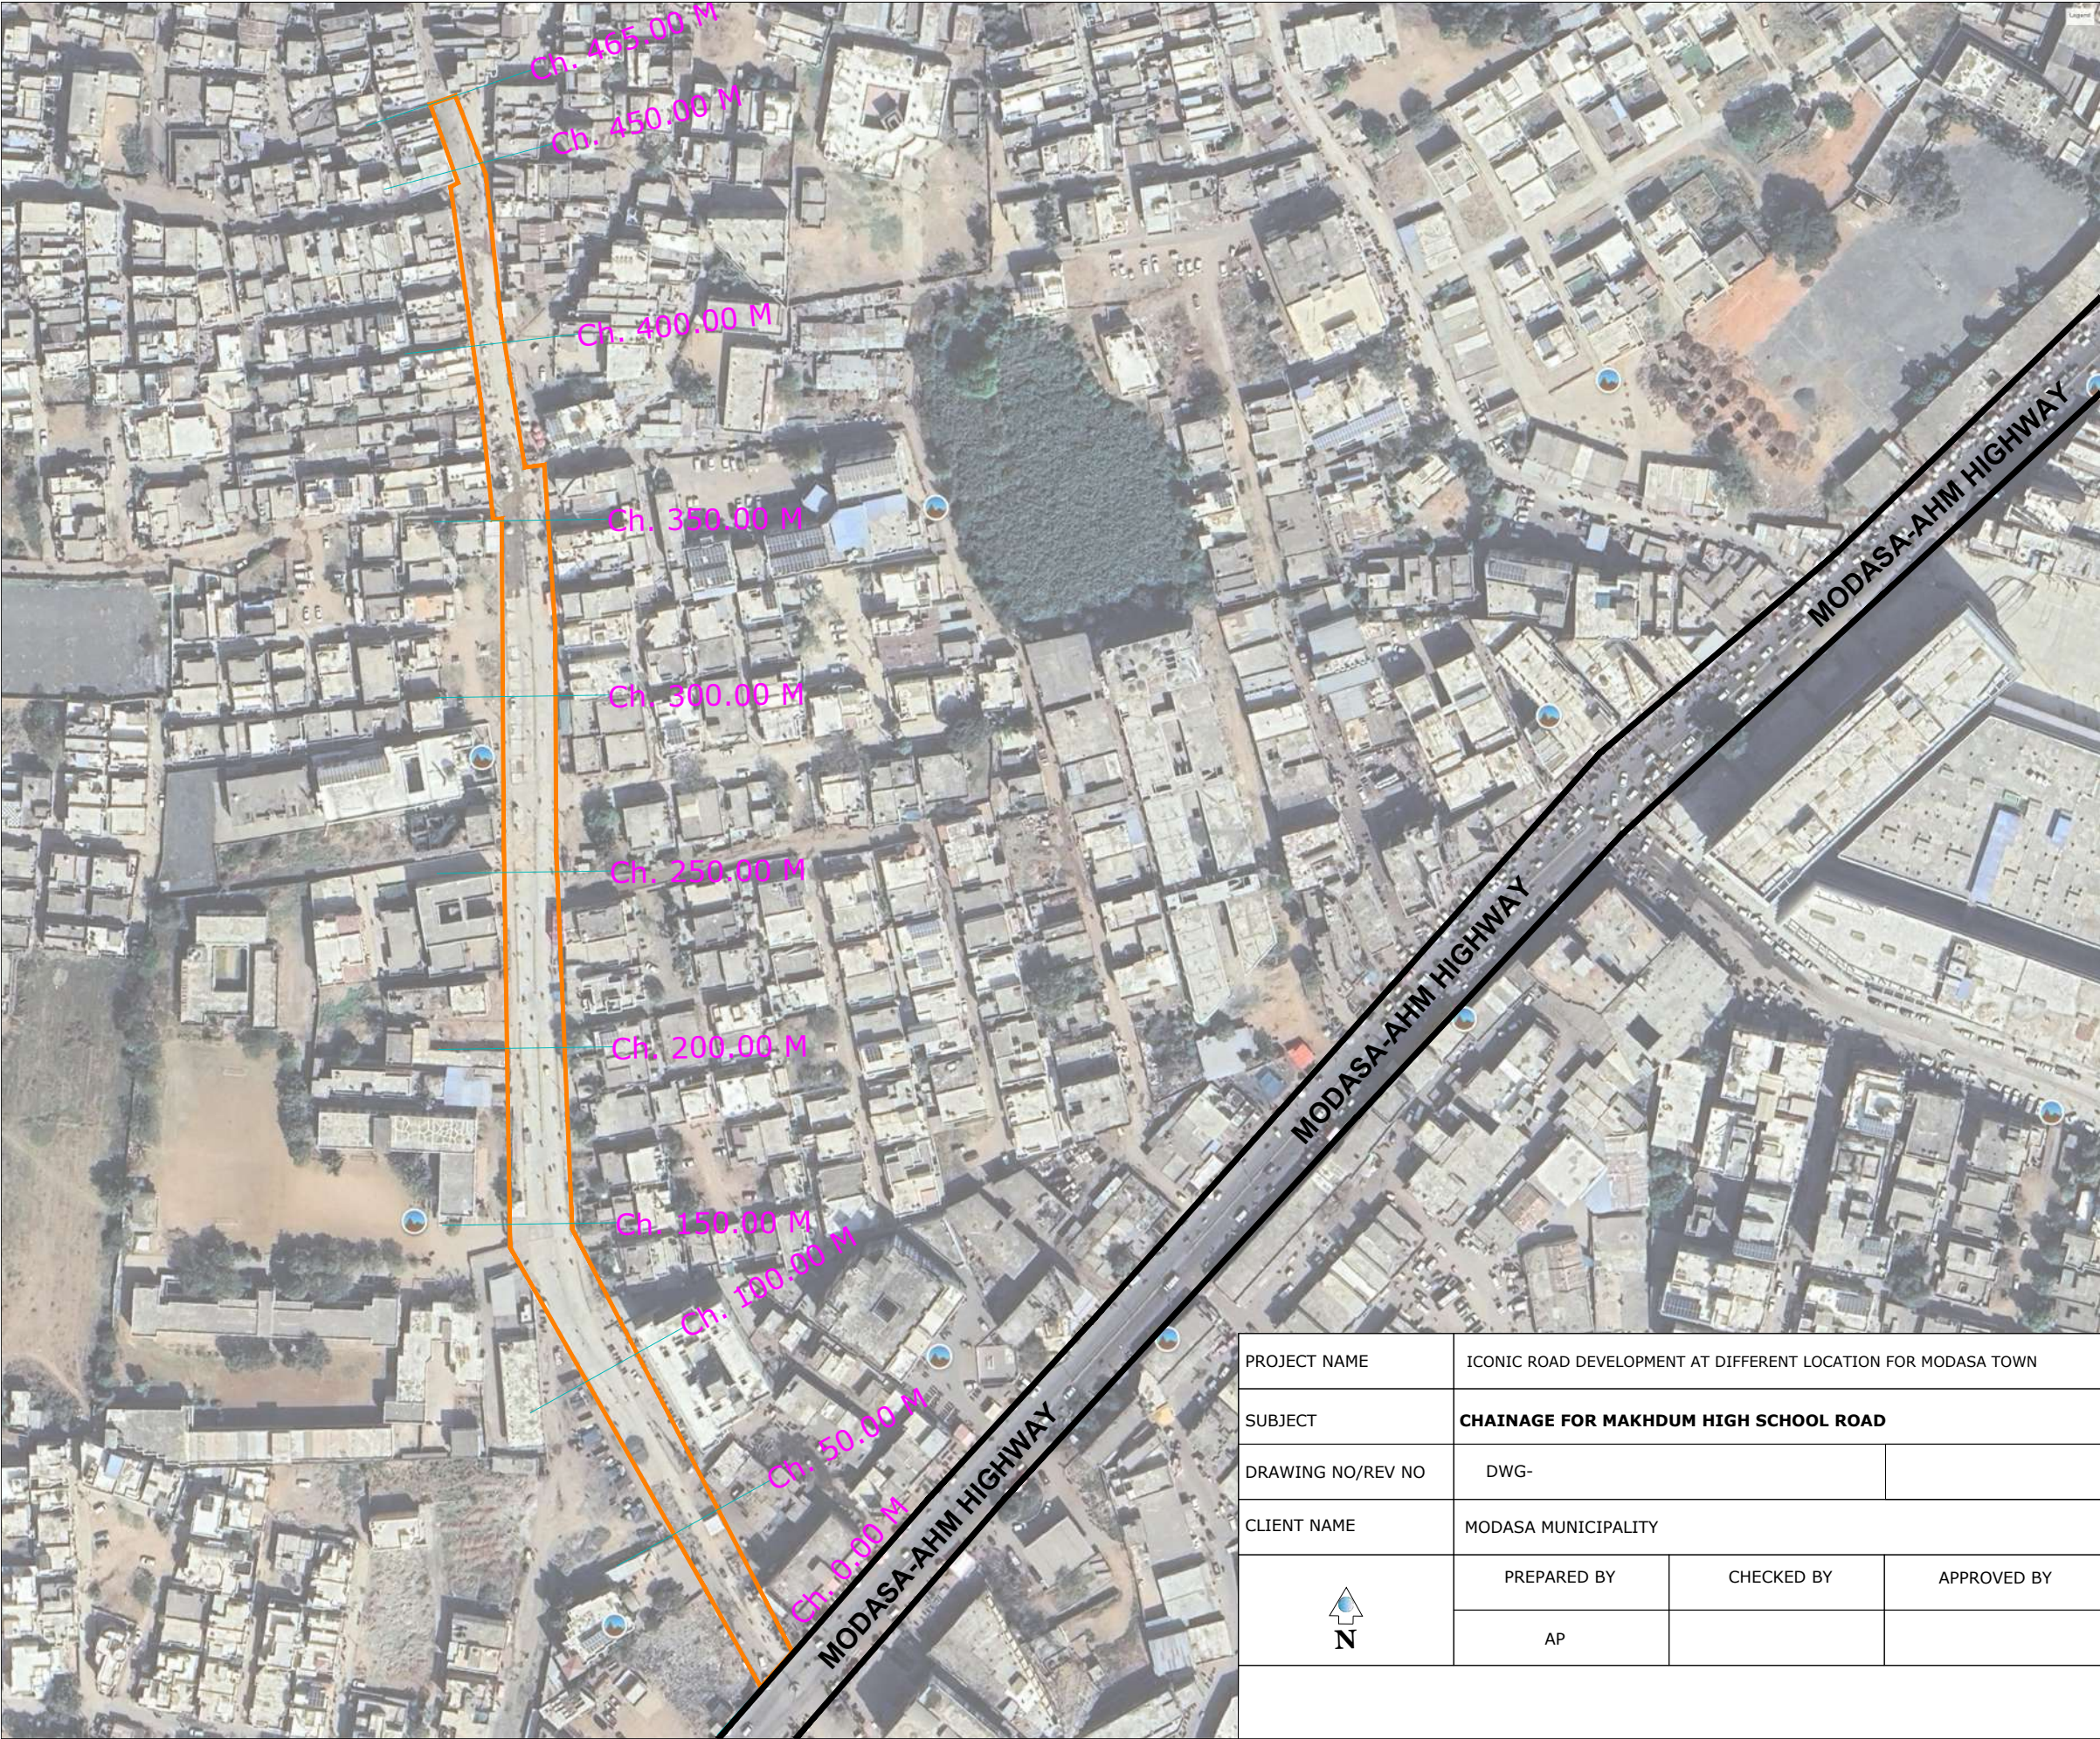


PROJECT NAME	ICONIC ROAD DEVELOPMENT AT DIFFERENT LOCATION FOR MODASA TOWN		
SUBJECT	CHAINAGE FOR MAKHDUM HIGH SCHOOL ROAD		
DRAWING NO/REV NO	DWG-		
CLIENT NAME	MODASA MUNICIPALITY		
	PREPARED BY	CHECKED BY	APPROVED BY
	AP		



PAVER BLOCK WALK WAY DETAIL

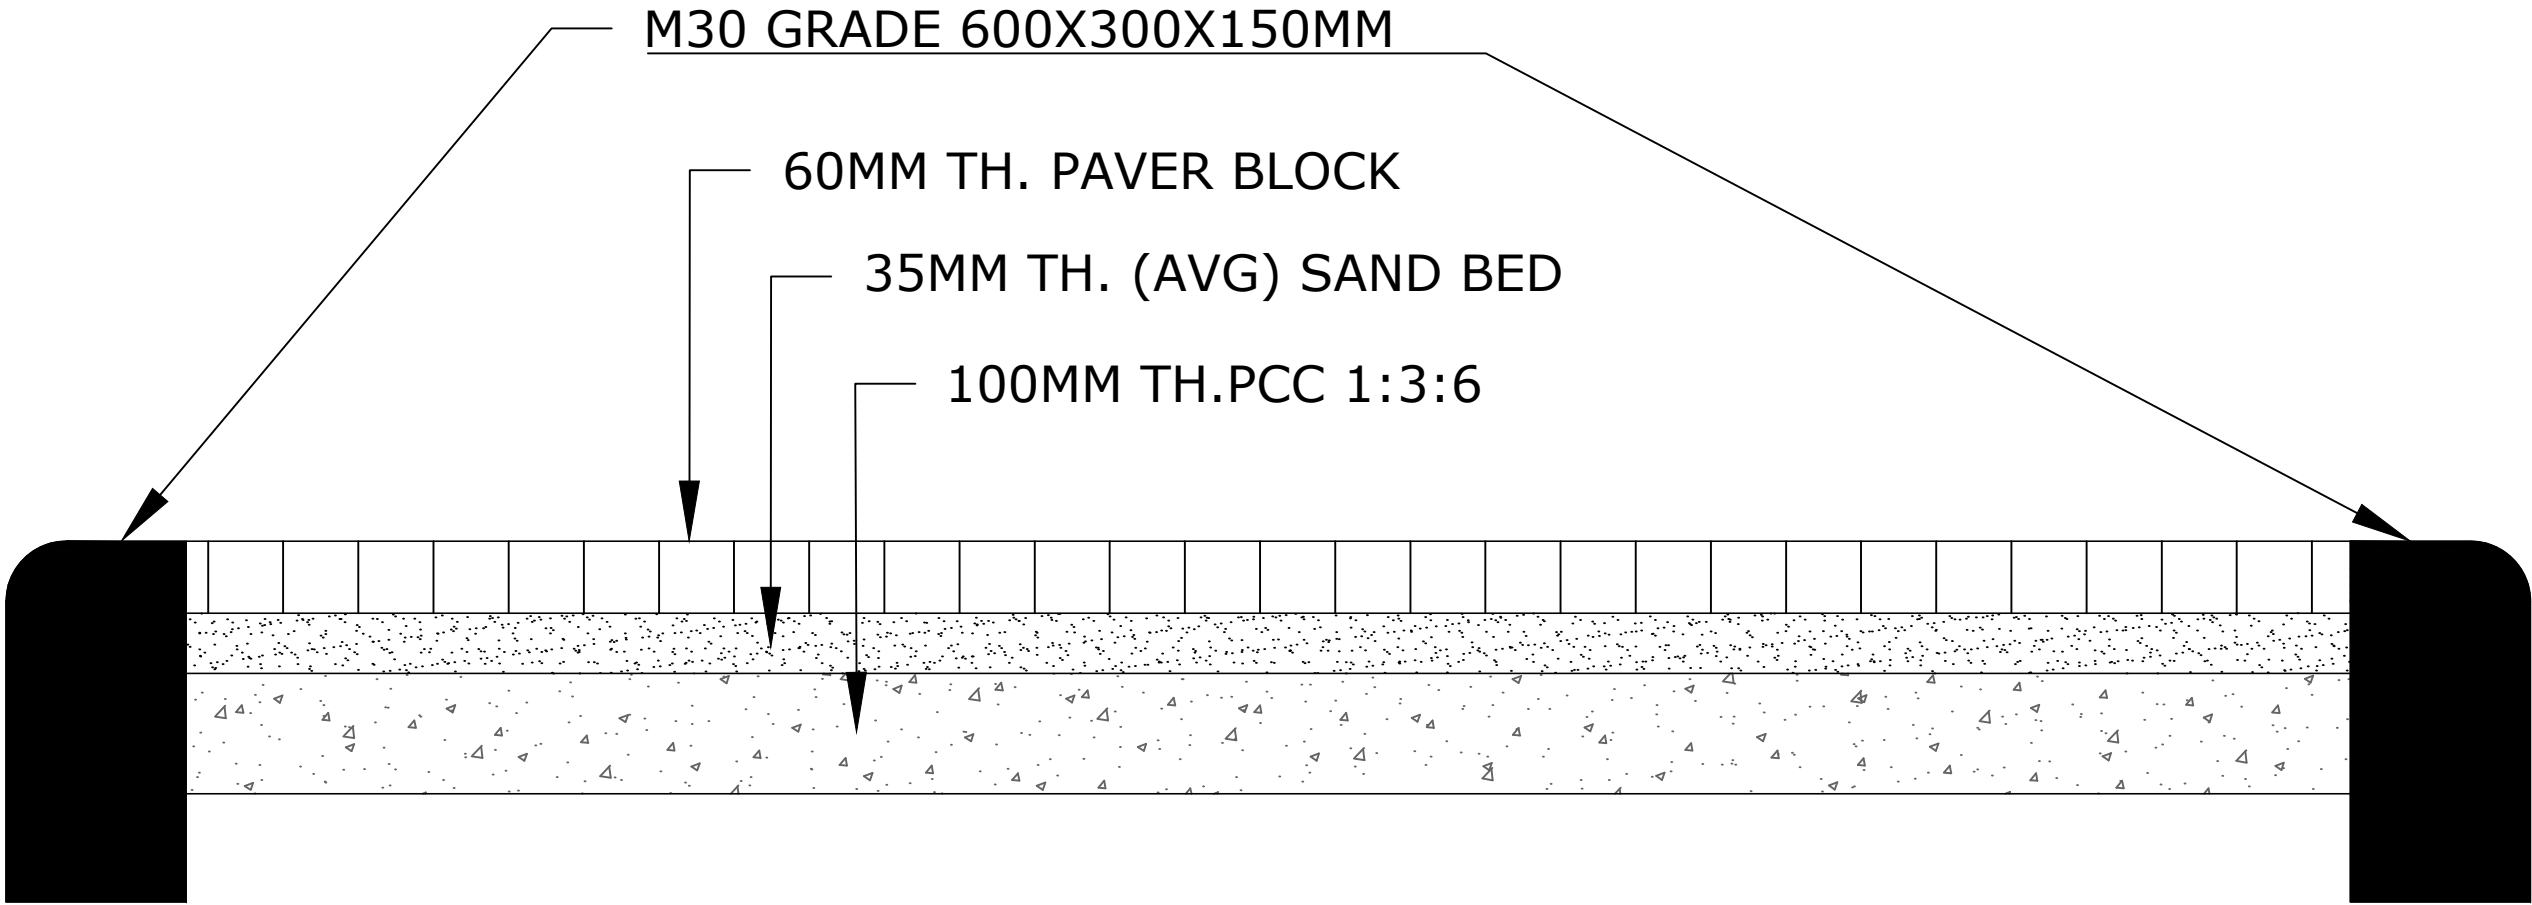

Note: This Drawing Is For Tender Purpose Only And Shall Not Be Used For Construction.

PROJECT NAME	ICONIC ROAD DEVELOPMENT WORK AT DIFFERENT LOCATION FOR MODASA		
SUBJECT	PAVER BLOCK WALK WAY DETAIL		
DRAWING NO/REV NO	DWG-10	DT :	
CLIENT NAME	NAGAR PALIKA MODASA DIST. ARVALLI		
	PREPARED BY	CHECKED BY	APPROVED BY
	AP		