
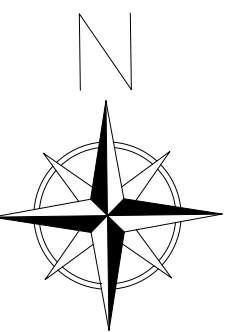


PROPOSED FIRE STATION AT T.P. 410, F.P.422 AMIYAPUR FOR GANDHINAGAR MUNICIPAL CORPORATION.

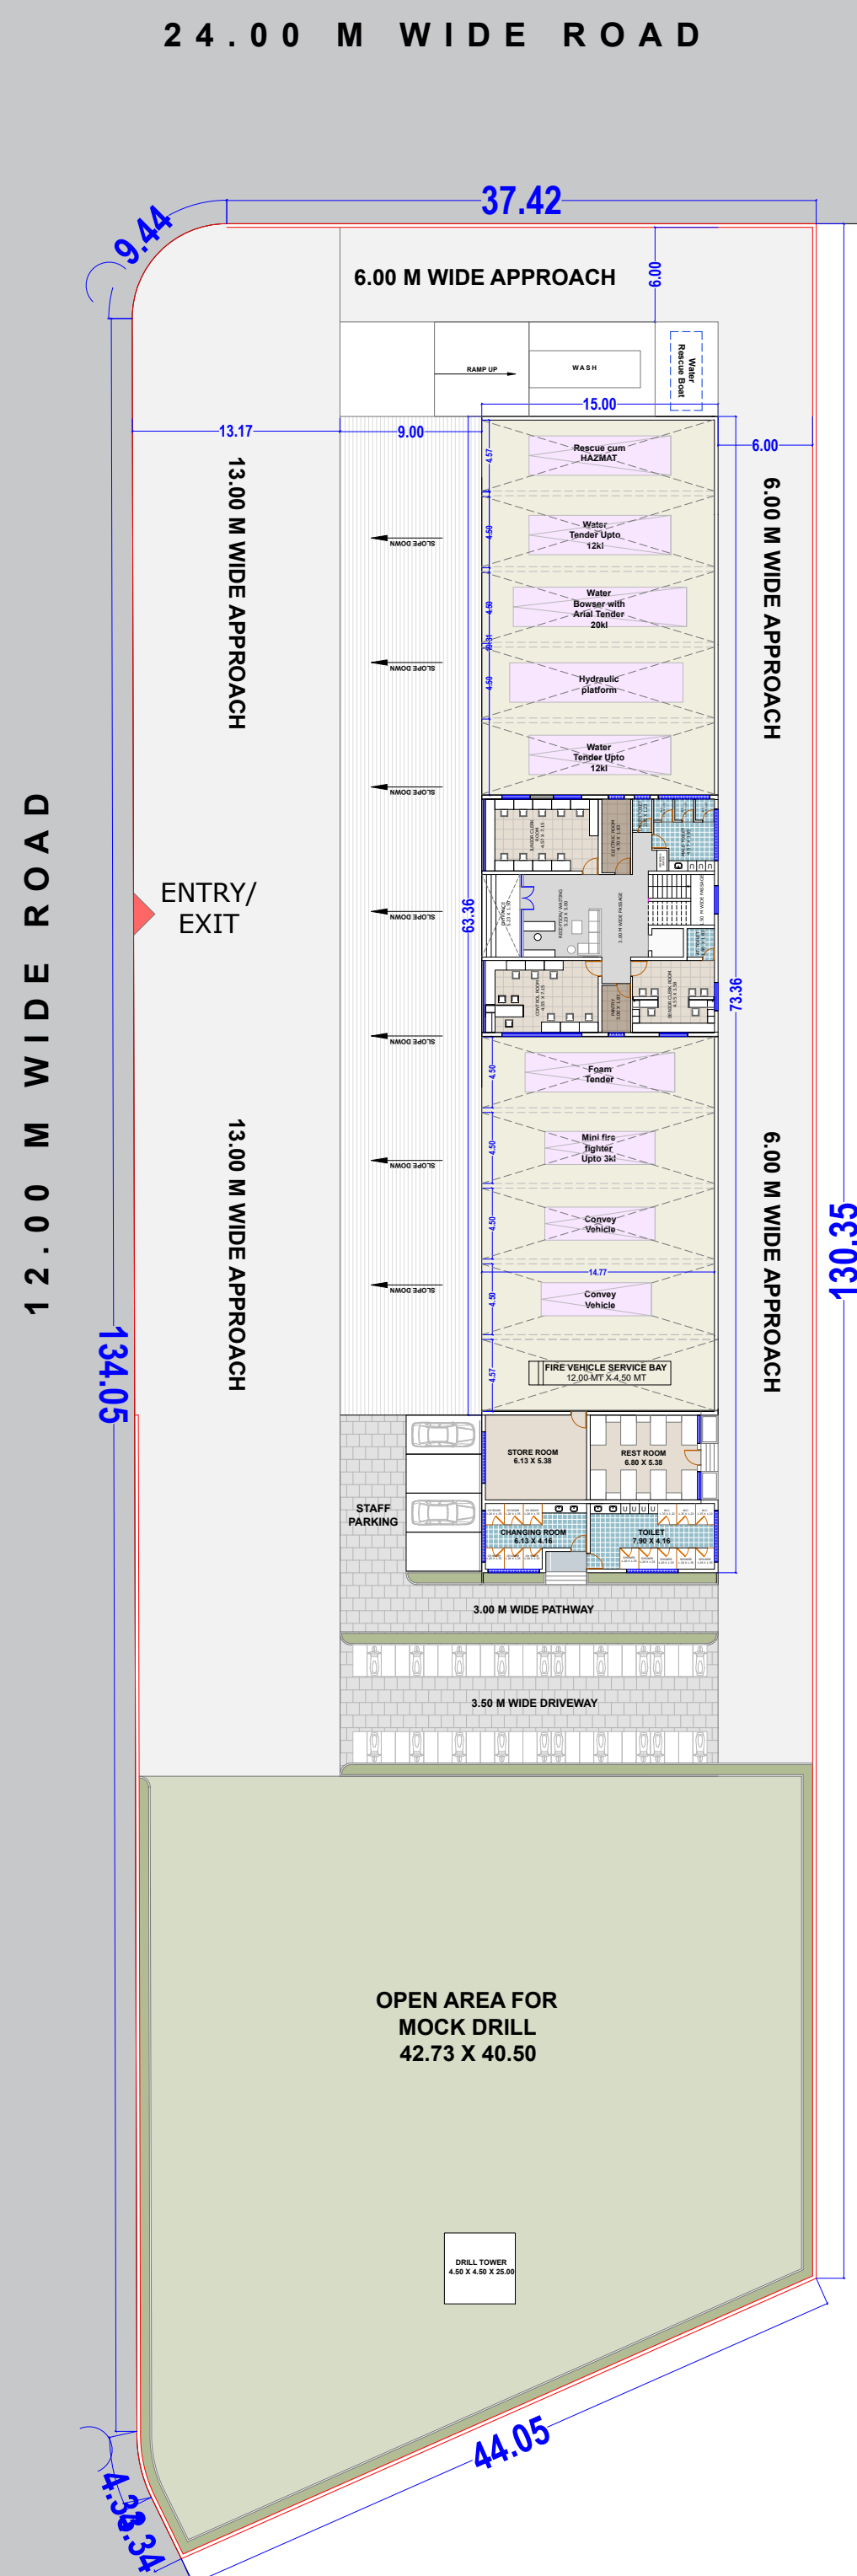

PLOT AREA = 6035.00 SQ.MT			
BUILT UP AREA CALCULATION			
SR.NO.	BUILDING	AREA	UNIT
1	FIRE STATION	229.35	SQMT.
2	OFFICE BUILDING	216.69	SQMT.
	TOTAL BUILT UP AREA	844.87	SQMT.