



FRONT VIEW

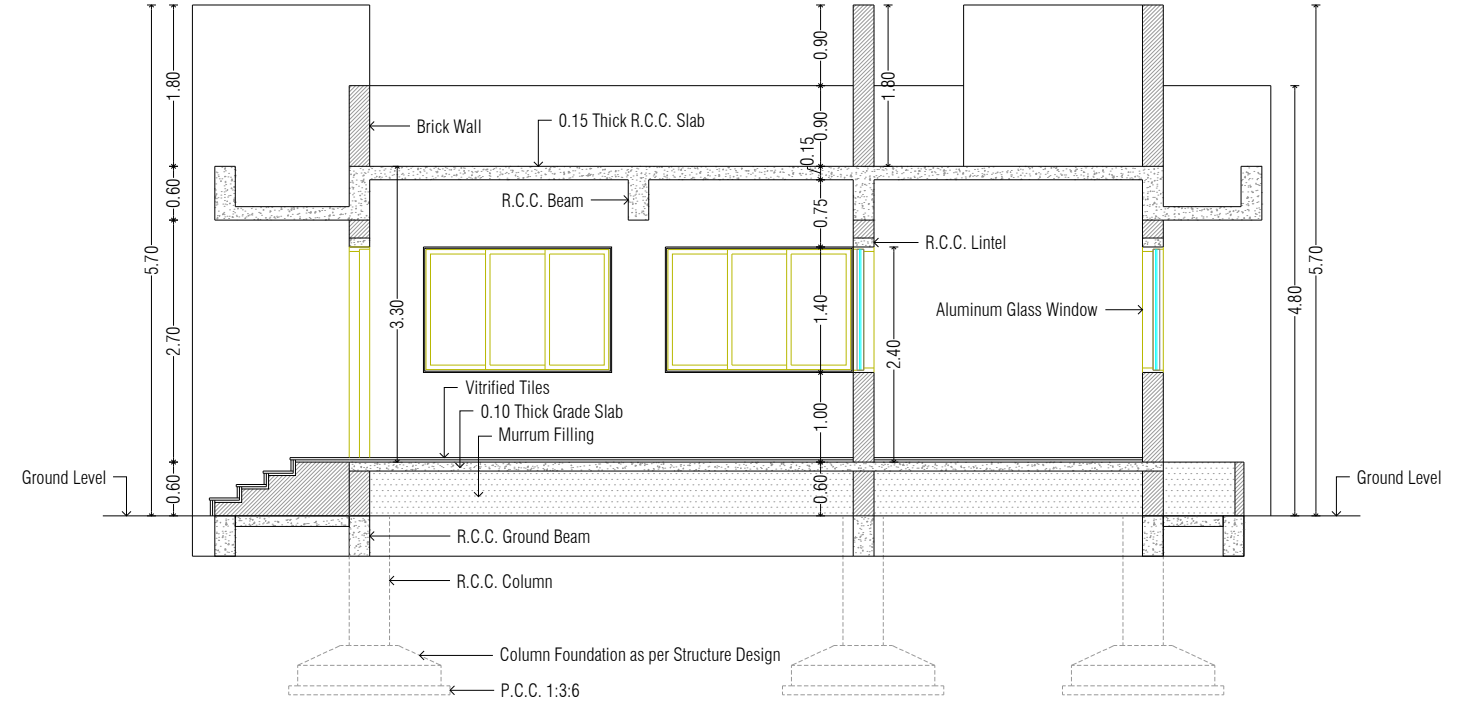

SECTION A/A1

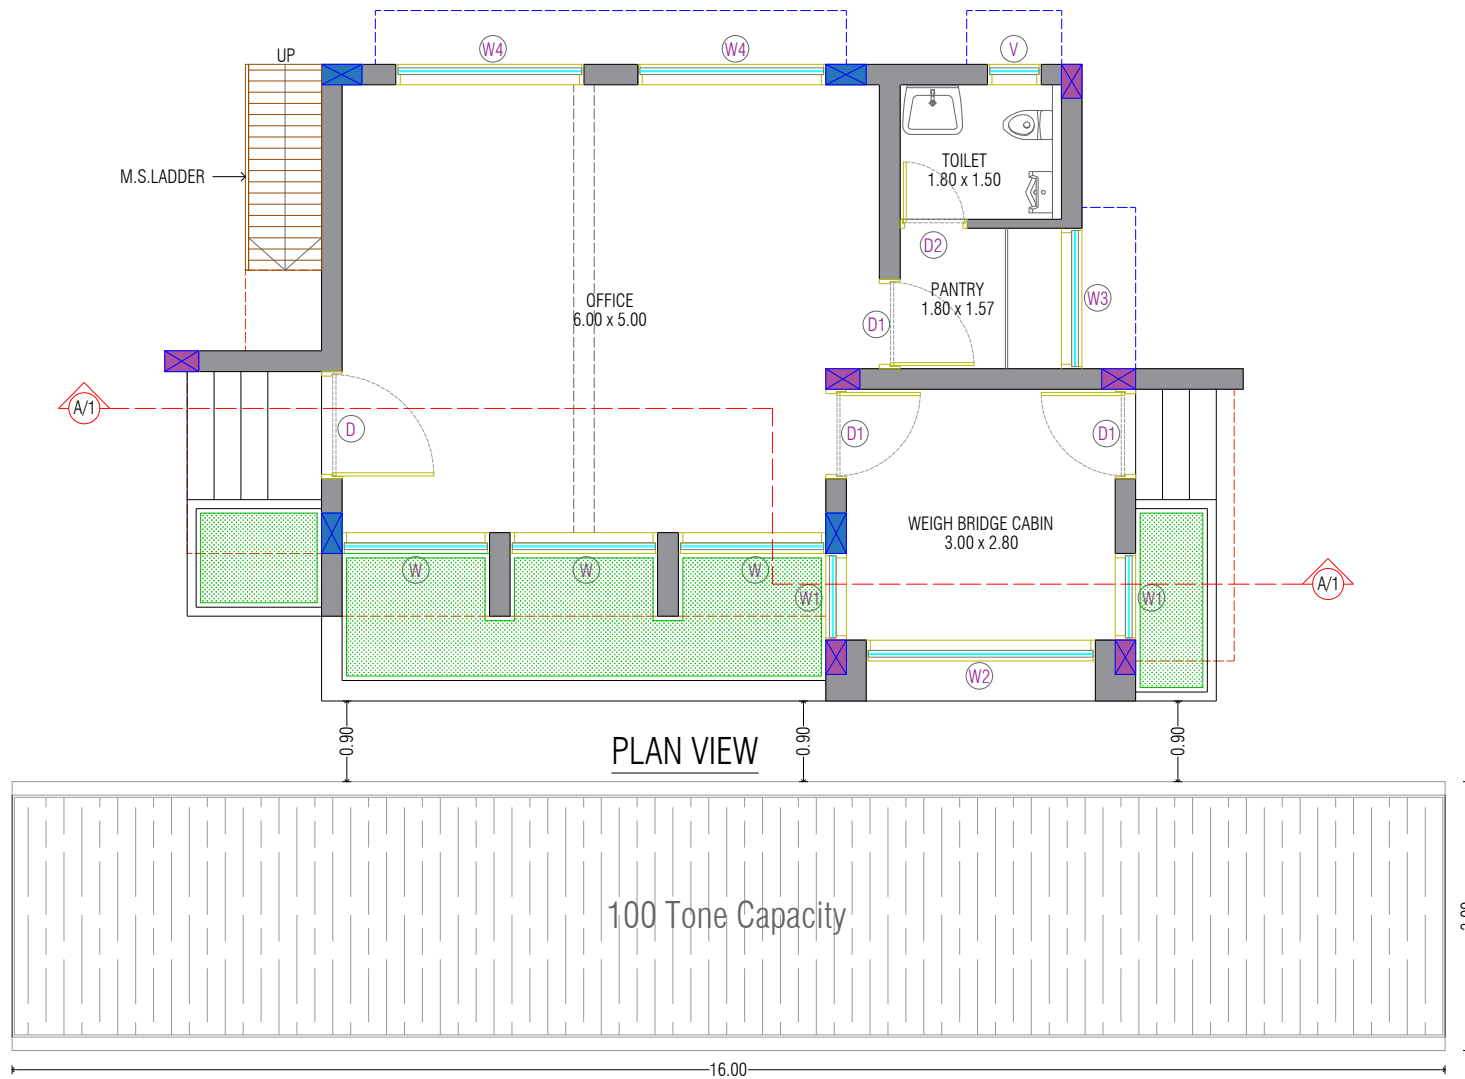

PLAN VIEW

| Schedule Of Openings | | | | |
|----------------------|------|-------------|-------------|----------|
| No. | Sign | Description | Size | Quantity |
| 1 | D | Door | 1.20 X 2.40 | 1 |
| 2 | D1 | Door | 1.00 X 2.40 | 3 |
| 3 | D2 | Door | 0.75 X 2.40 | 1 |
| 4 | W | Windows | 1.65 X 2.40 | 3 |
| 5 | W1 | Windows | 0.97 X 1.40 | 2 |
| 6 | W2 | Windows | 2.56 X 1.40 | 1 |
| 7 | W3 | Windows | 1.57 X 1.10 | 1 |
| 8 | W4 | Windows | 2.10 X 1.40 | 2 |
| 9 | V | Ventilation | 0.60 X 0.60 | 1 |

| NO | REVISIONS | BY | CHK | DATE | DRAWN BY : | TUSHAR | PROJECT : | SIGN : | | | | |
|----------------|-----------------------|--------|--------|------------|---------------|------------|---|-----------------|-----------------|---------------------|--|--|
| R0 | RELEASED FOR APPROVAL | TUSHAR | VANRAJ | 05/02/2026 | DESIGNED BY : | VANRAJ | MISCELLANEOUS CONSTRUCTION WORK UNDER DMF GRANT, AT. R.S.No. $\frac{110}{1}$ AND $\frac{110}{2}$, RAJULA - SAVARKUNDALA ROAD, NEW A.P.M.C. CAMPUS, RAJULA, | | | | | |
| | | | | | CHECKED BY : | VANRAJ | | | | | | |
| | | | | | DATE : | 05/02/2026 | TITLE : | | | | | |
| | | | | | | | PROPOSED PLAN FOR WEIGHT BRIDGE CABIN | | | | | |
| | | | | | | | CLIENT : | | | | | |
| | | | | | | | A.P.M.C. RAJULA, TALUKA : RAJULA, DIST. AMRELI | | | | | |
| DRAWING PATH : | | | | | | | | SECRETARY | CHAIRMAN | VANRAJ K. PATEL | | |
| | | | | | | | | A.P.M.C. RAJULA | A.P.M.C. RAJULA | CONSULTING ENGINEER | | |
| | | | | | | | | | | A.P.M.C. RAJULA | | |
| | | | | | | | | | | | | |