




## PANNEL ROOM

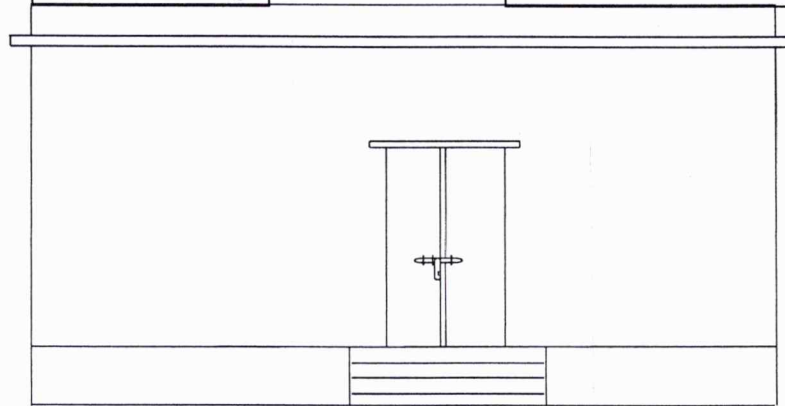

## ELEVATION

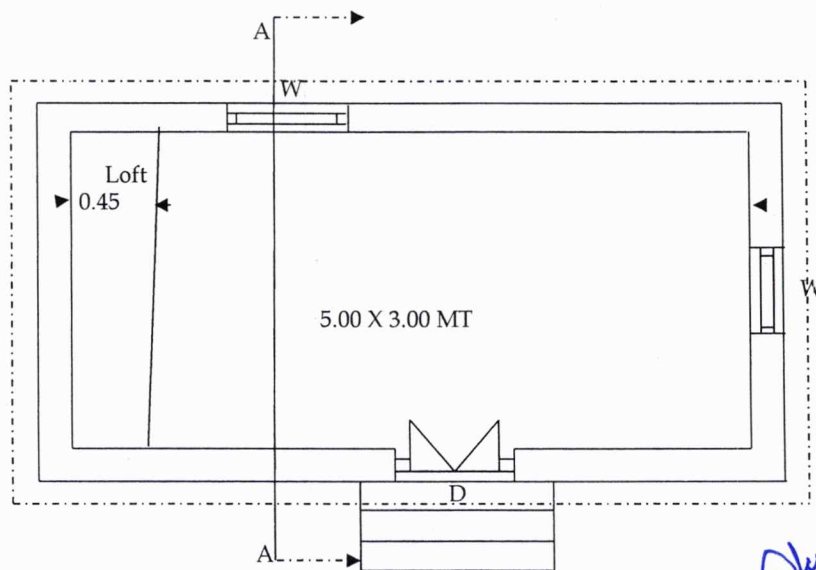

## PLAN

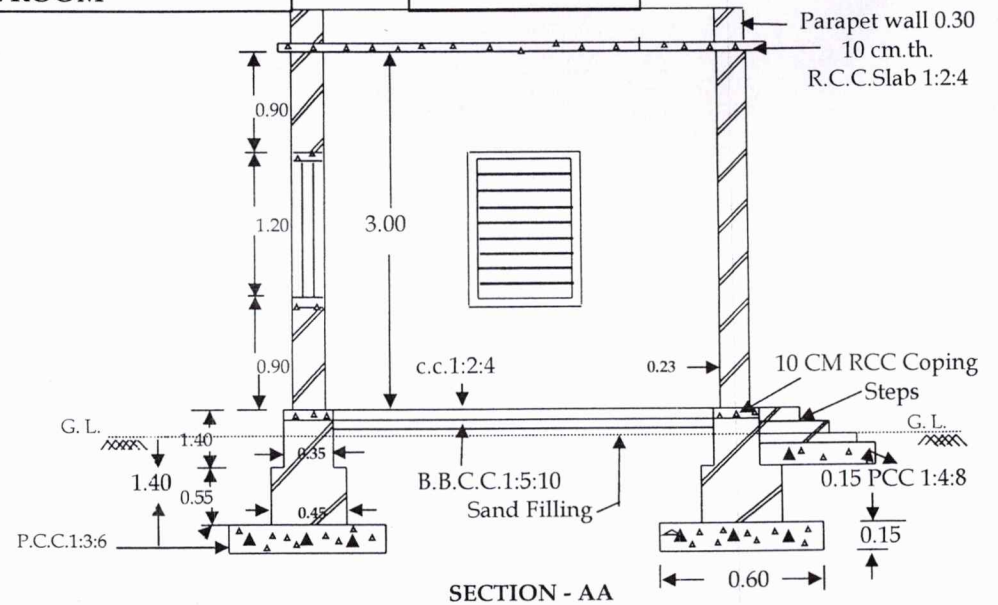

SECTION - AA

M.S.Bar Reinforcement for Slab			
Slab	Dia.	Nos.	Spacing
Main	12mm	39	15 Cm.C / C
Distry.	8mm	26	15 Cm.C / C
Coping			
Main	12mm	4	15 Cm.C / C
Stirrup	8mm	60	30 Cm.C / C


			RISER
	Ist	0.20	
	IIInd	0.20	
	IIIrd	0.30	
<b>SCHEDULE OF OPENING</b>			
SYMBOL	SIZE(MT)	SILL	NO.
D	1.50 X 2.10	-	1
W	0.90 X 1.20	0.90	2

Note :- Not To Scale

Done


## Detail Drawing of Steel Door

Typical Drawing.

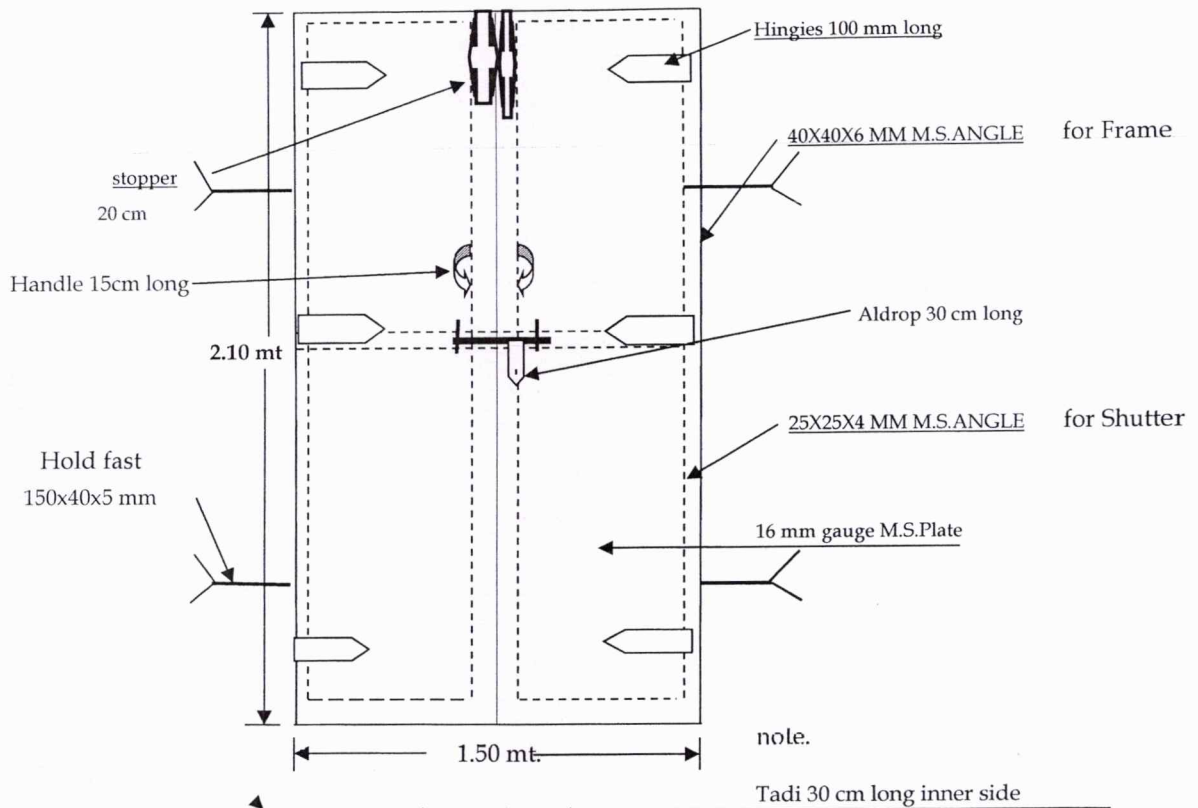

## Detail Drawing of Steel Window with R.C.C. Precast lintel.

R.C.C. Precast Lintel

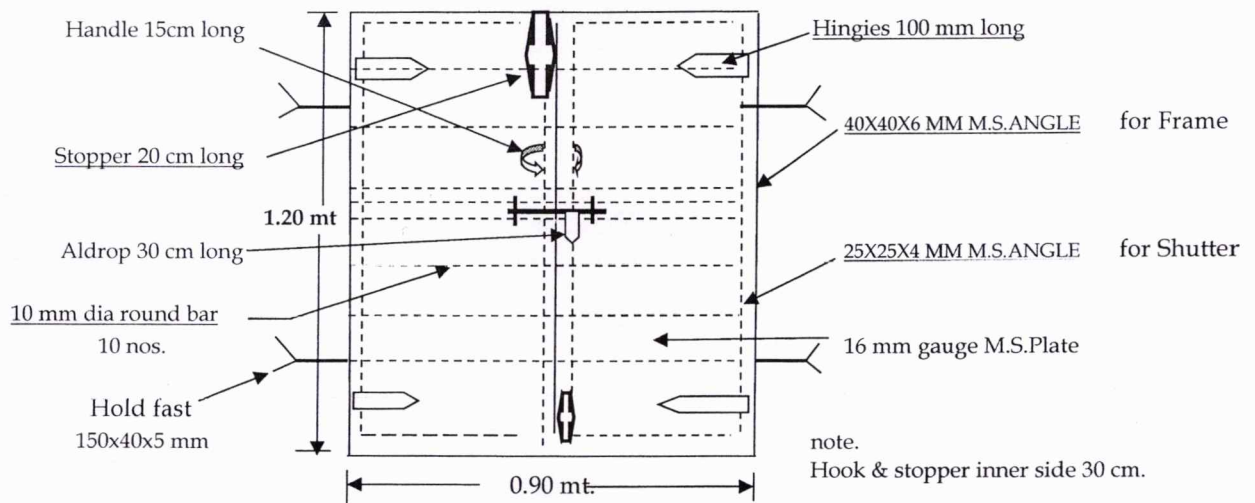

Prepared By

Checked By

Dase



# JACK WELL

# Typical Drawing

At Village : Karoli  
Taluka : Kalol  
District : Panchmahal

Steel Platform


Delivery Pipe

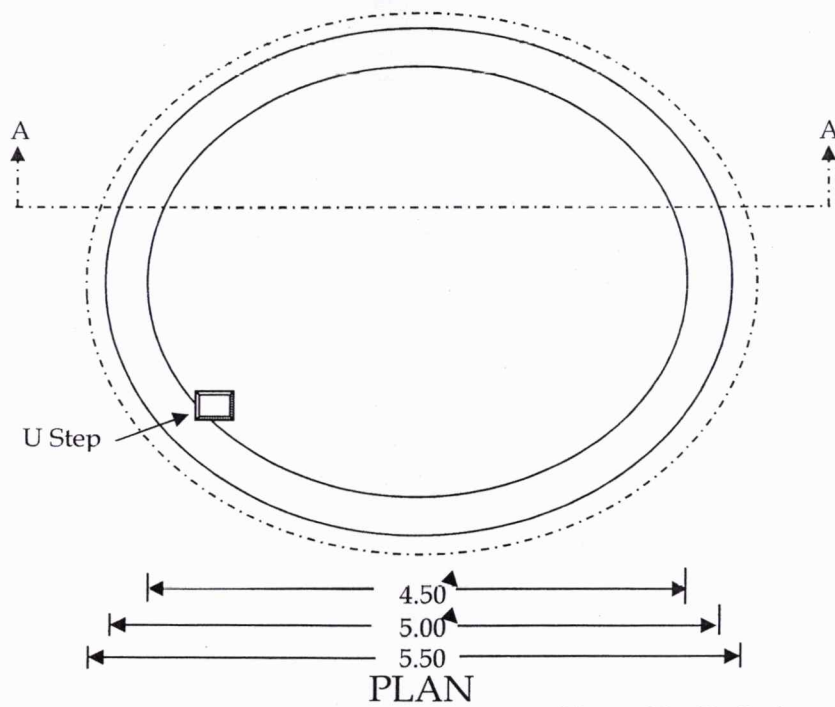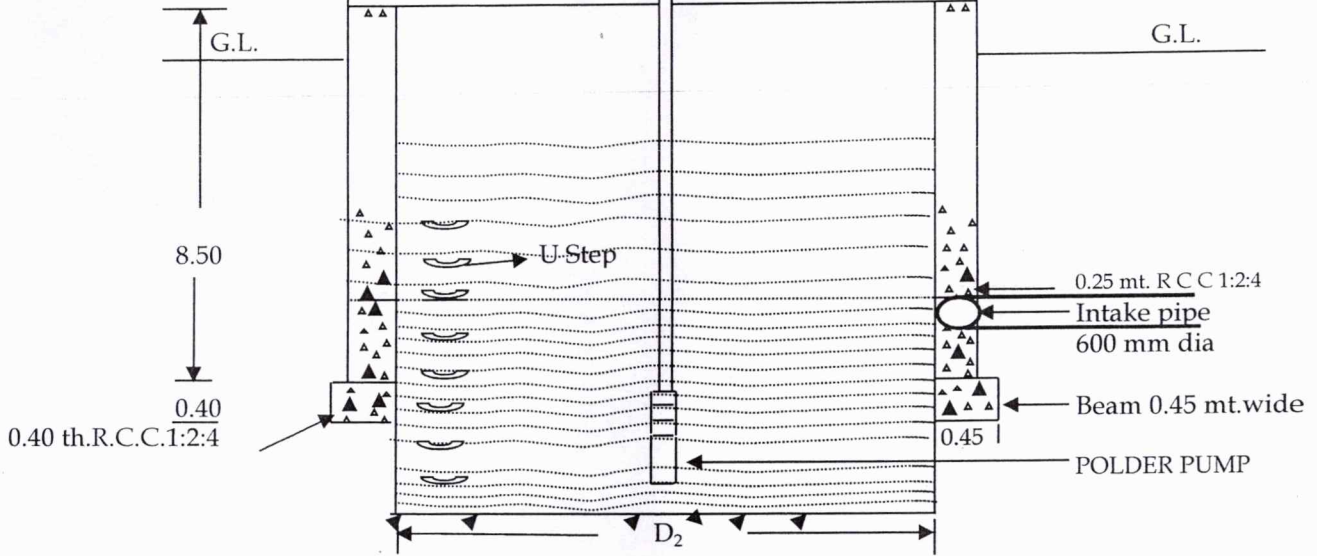

Note :- Not To Scale

*Handwritten signature*

# AIRVENT KUNDI

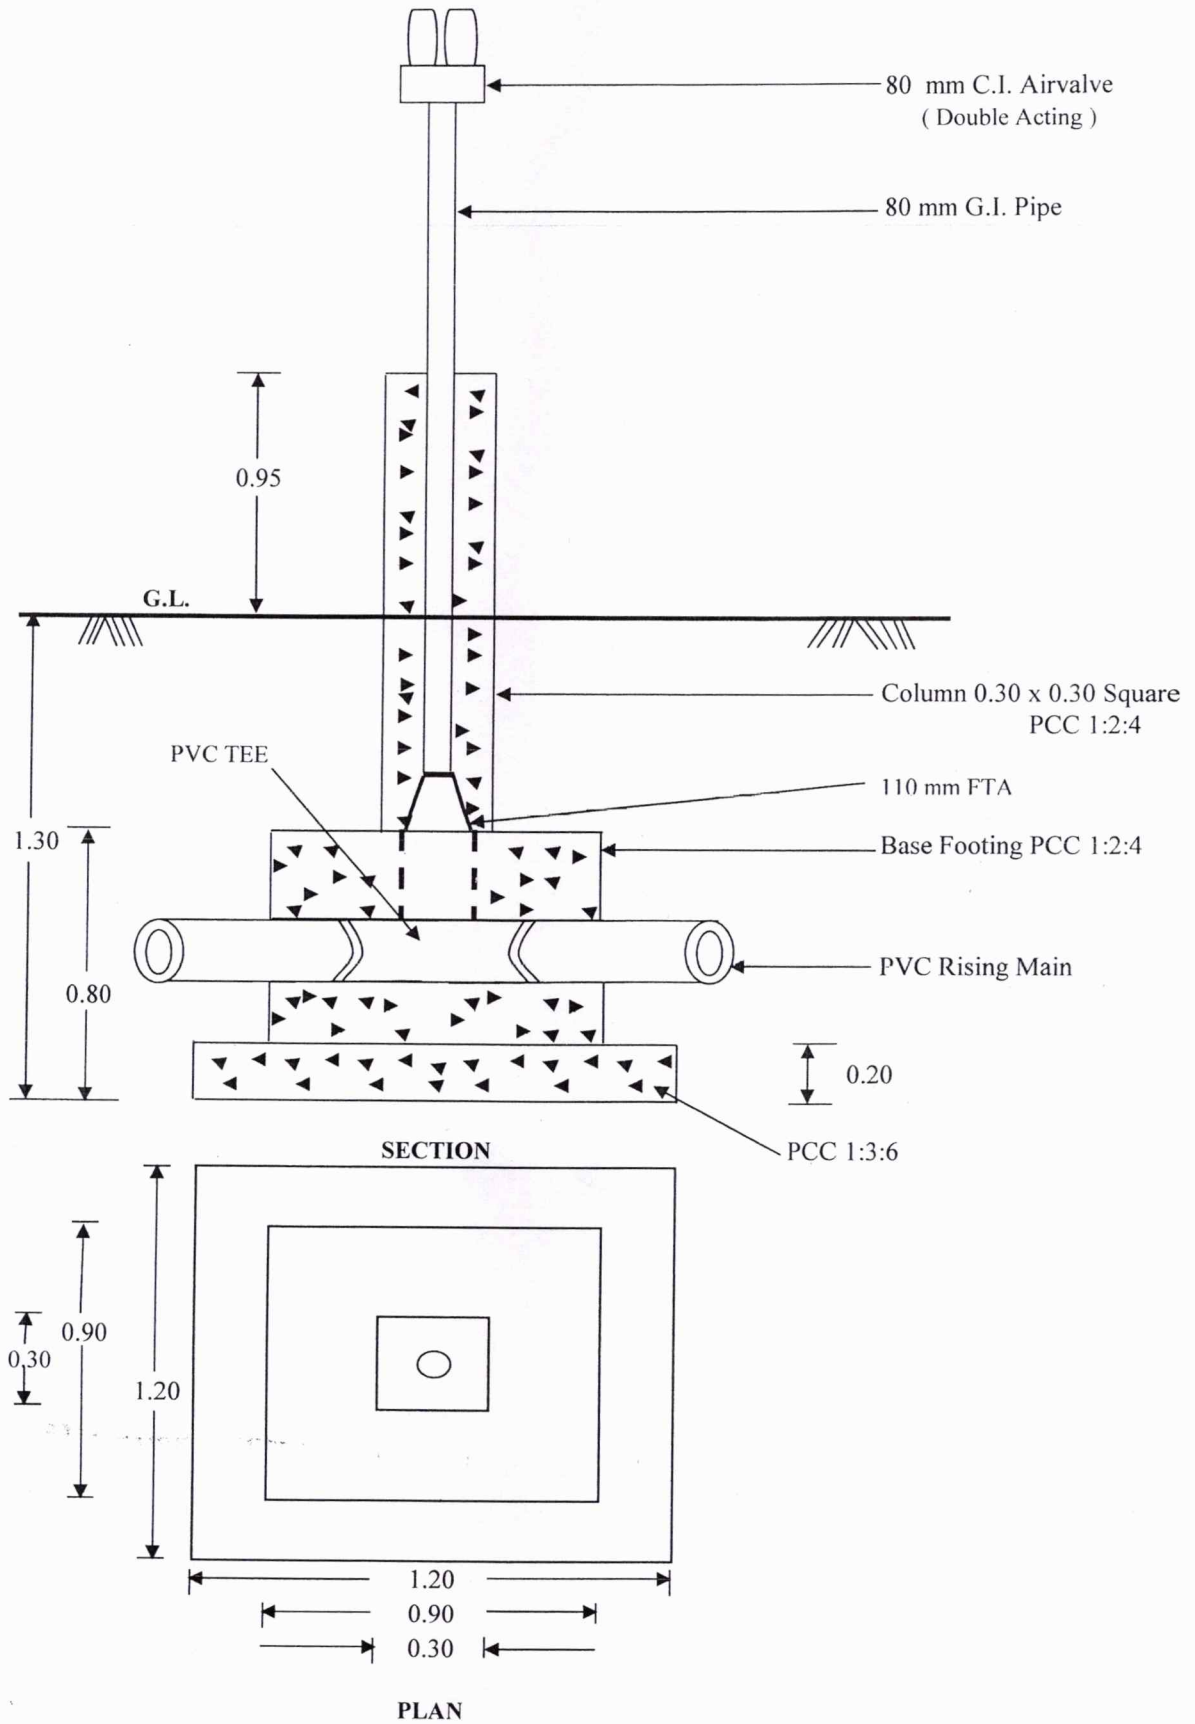


*Handwritten signature/initials*




# JACK WELL M.S PLATFORM 4500 MM DIA O.D


NOTE: LOAD CARRYING CAPACITY OF PLATFORM IS 3.5 M.T.

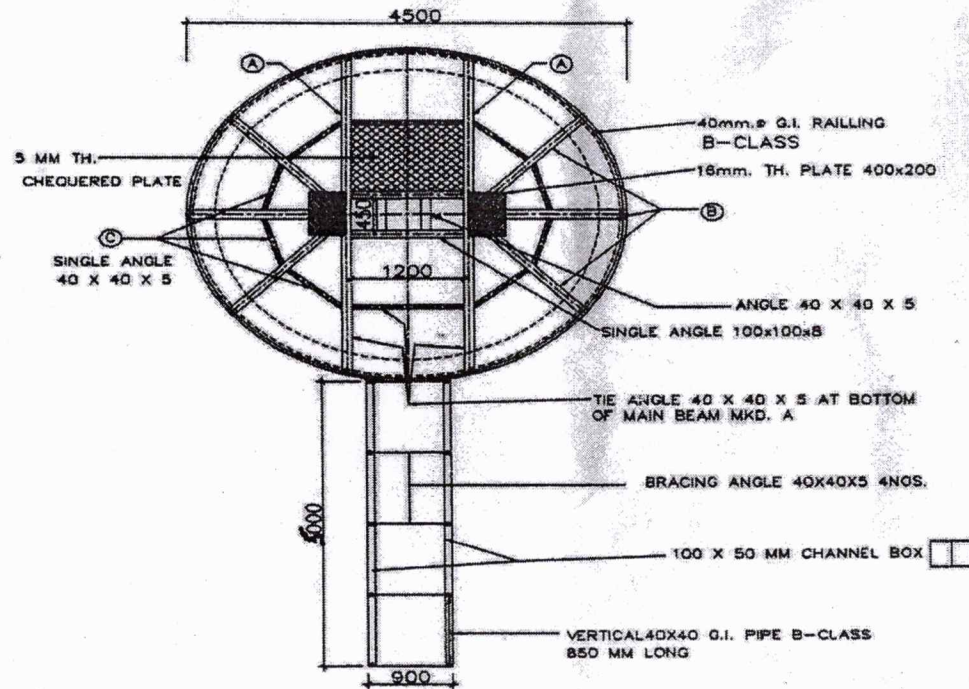

## ENLARGE DETAIL OF TRUSS

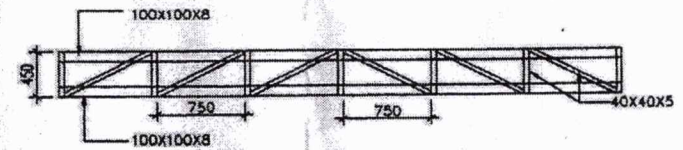


DETAIL OF MEMBER MKD. A (4500 MM LONG)

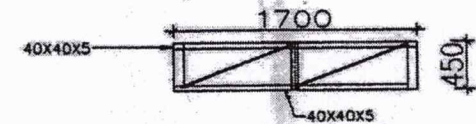

DETAIL OF MEMBER MKD. B (1700 MM LONG)

*Manish Shah*  
**MANISH SHAH**  
 B.E. Civil  
 Structural Engineer  
 VMC Lic. No. 31-114  
 VUDA Lic. No. —

*Phase*

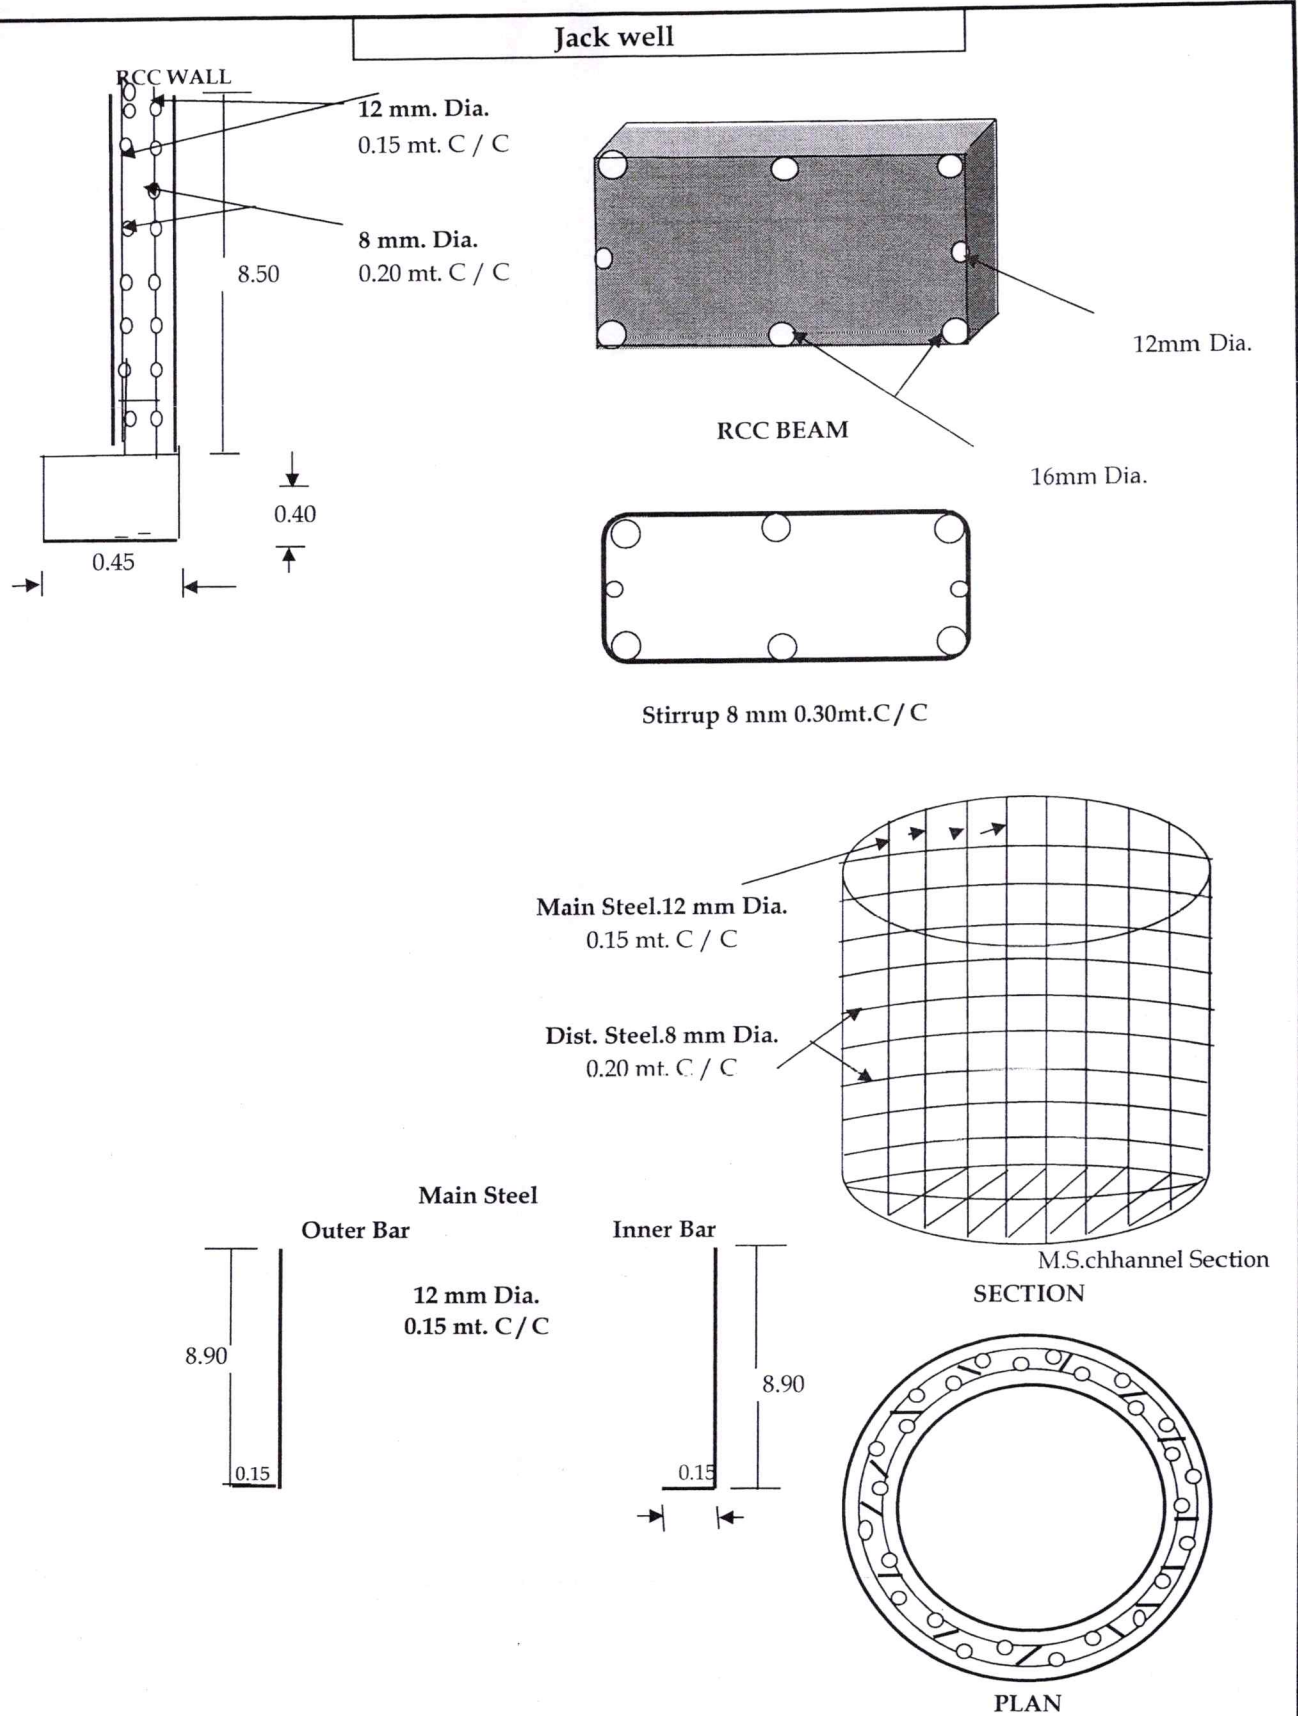


- Note.
- 1 If Full length bar are not available necessary Over laping if any shall be in a staggered way.
  - 2 Over laping shall be as per specification
- Schedule of reinforcement is only for guidance. It shall be verified before cutting & bending of 3 bar.

*Handwritten signature*



# DRAWING FOR PUMP LOWERING ARRANGEMENT

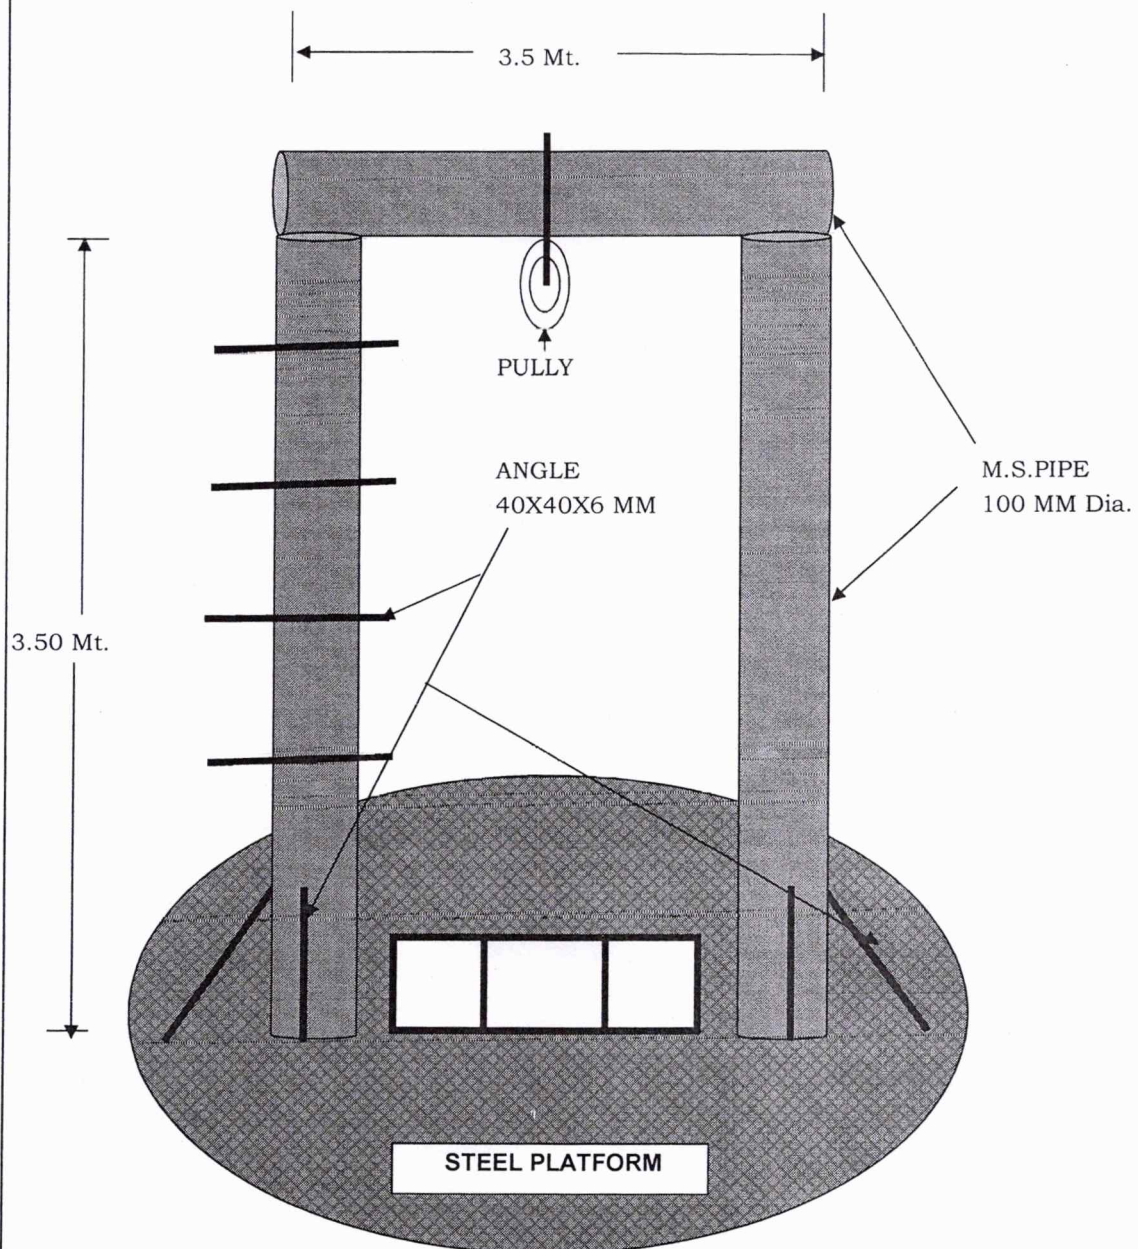

M.S. Angle 40x40x6 mm			
		Nos.	Lth.
For Step		4	0.3
Support		2x3	0.9
Note to Scale			

*Handwritten signature*



Karoli Link Talav Pipe Line

Talav Area  
225.271 sqm


Karoli

Talav  
54.48 sqm

*Handwritten signature*





# Karoli Link Talav Pipe Line

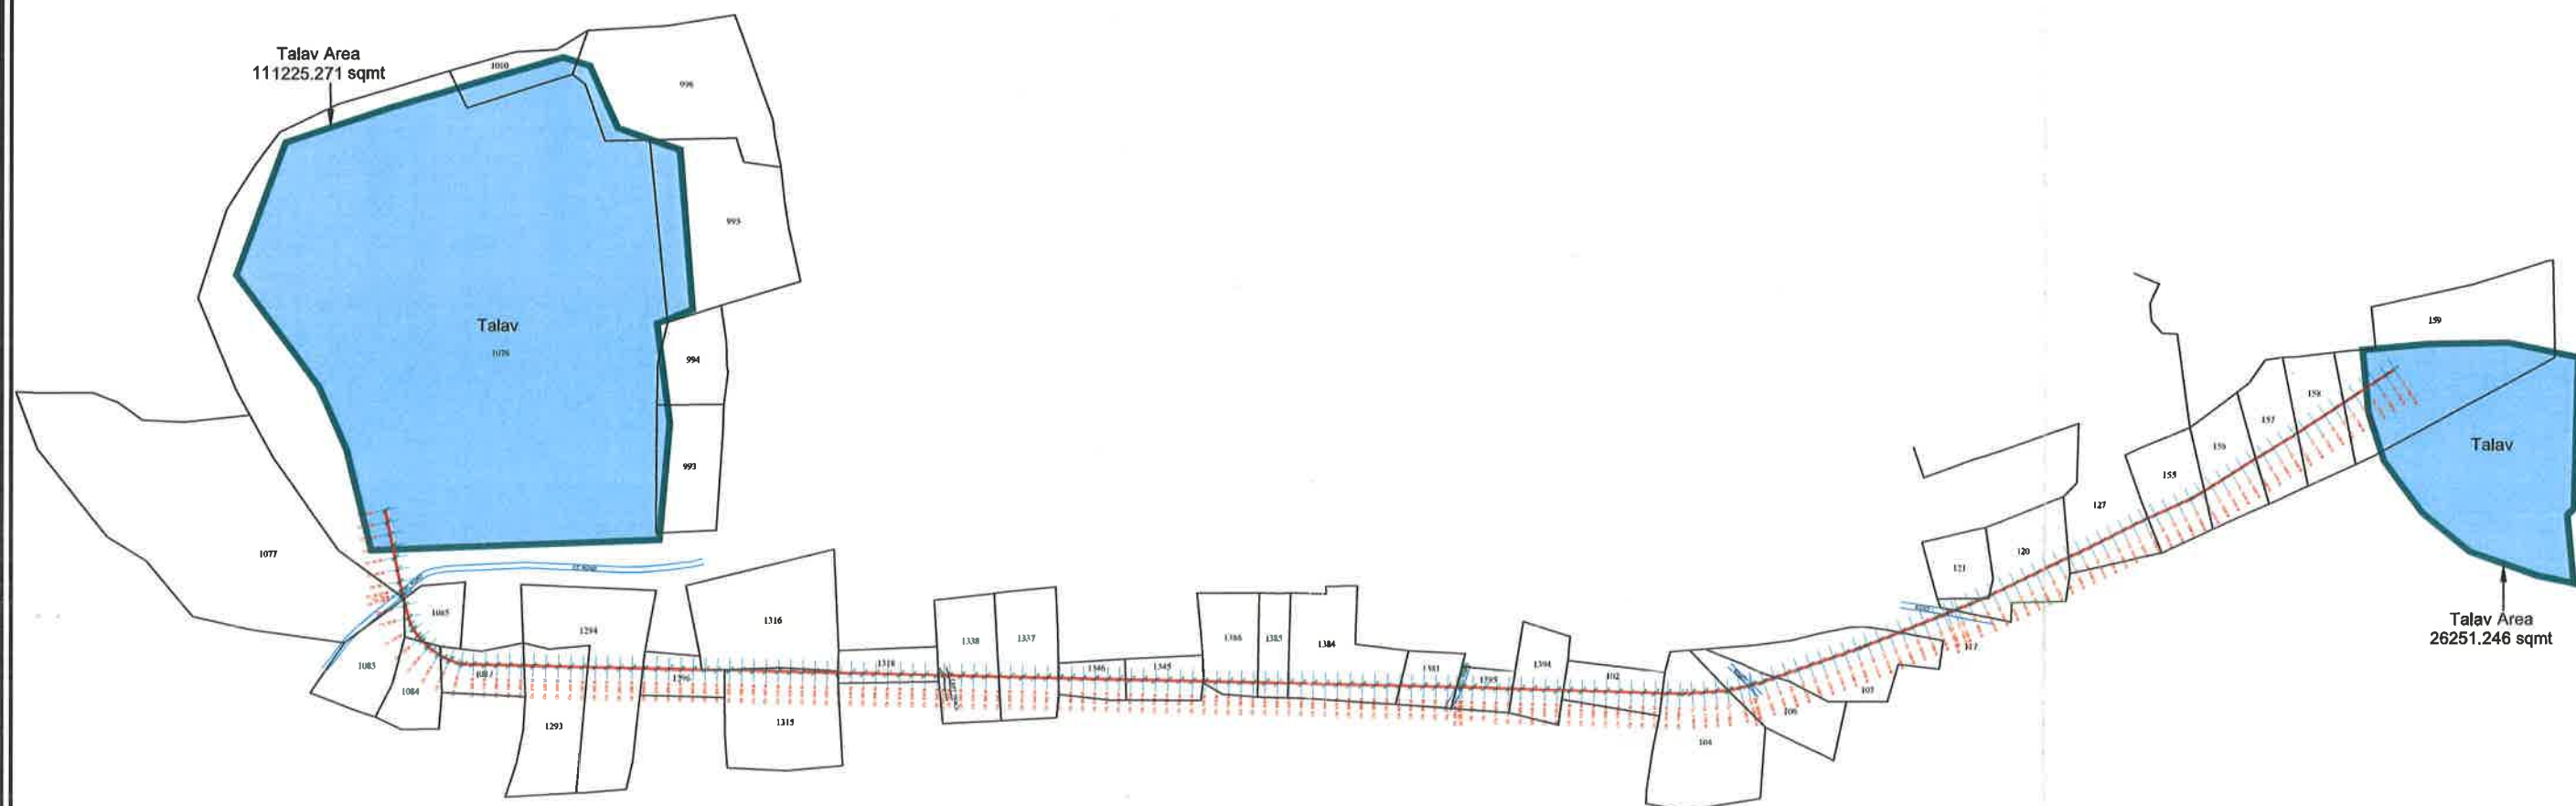

Alad



Karoli Link Talav Pipe Line  
Longitudinal Section

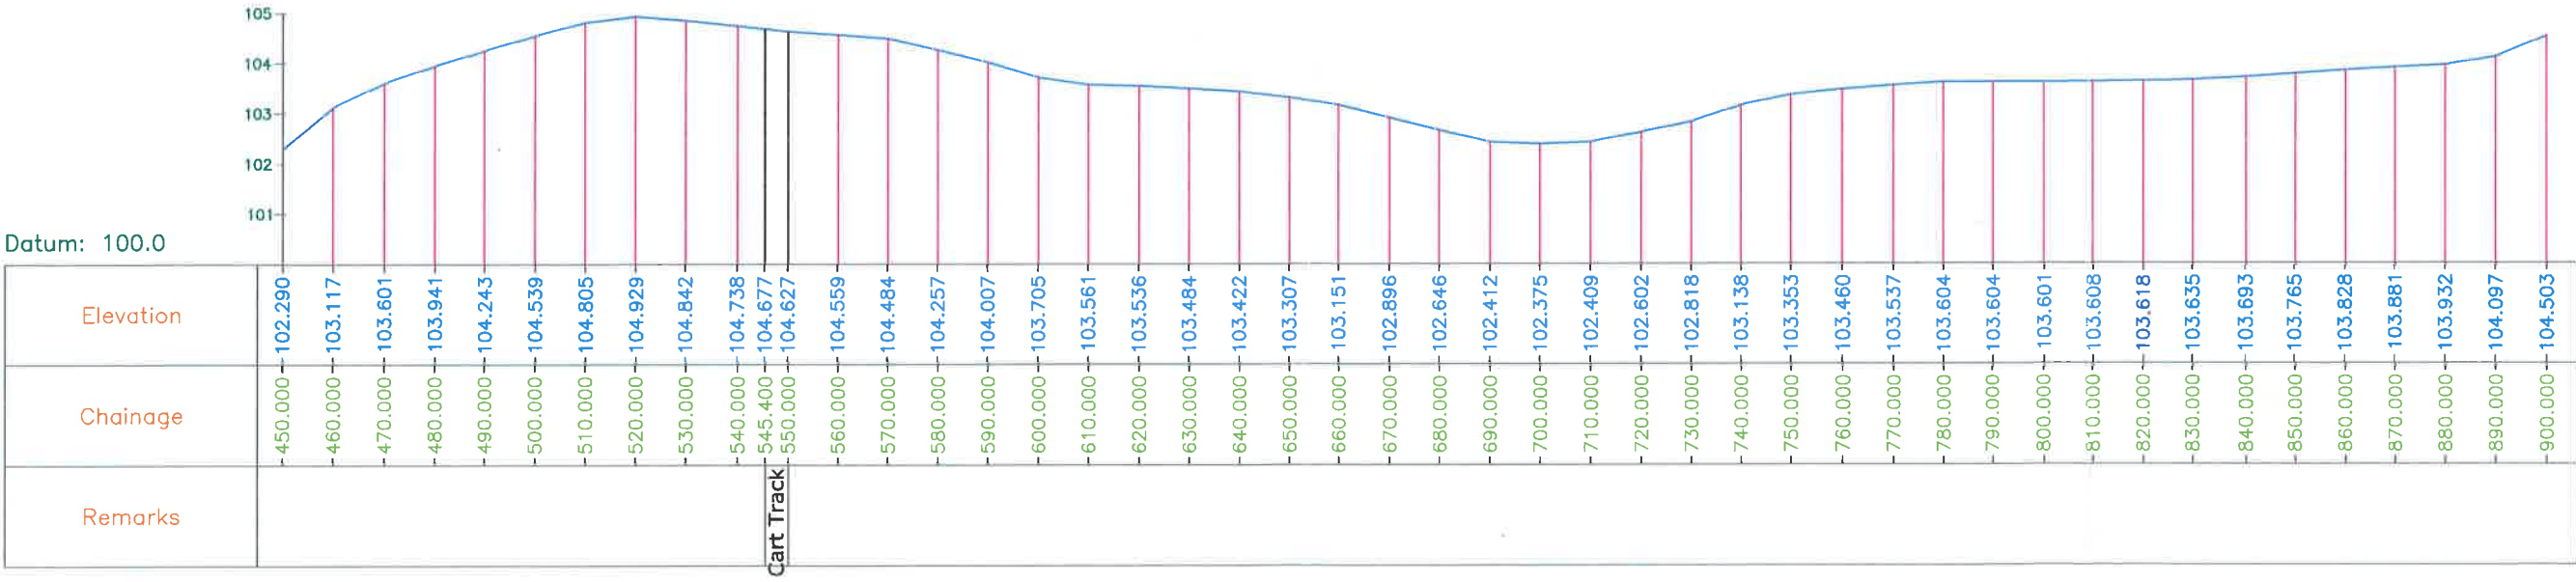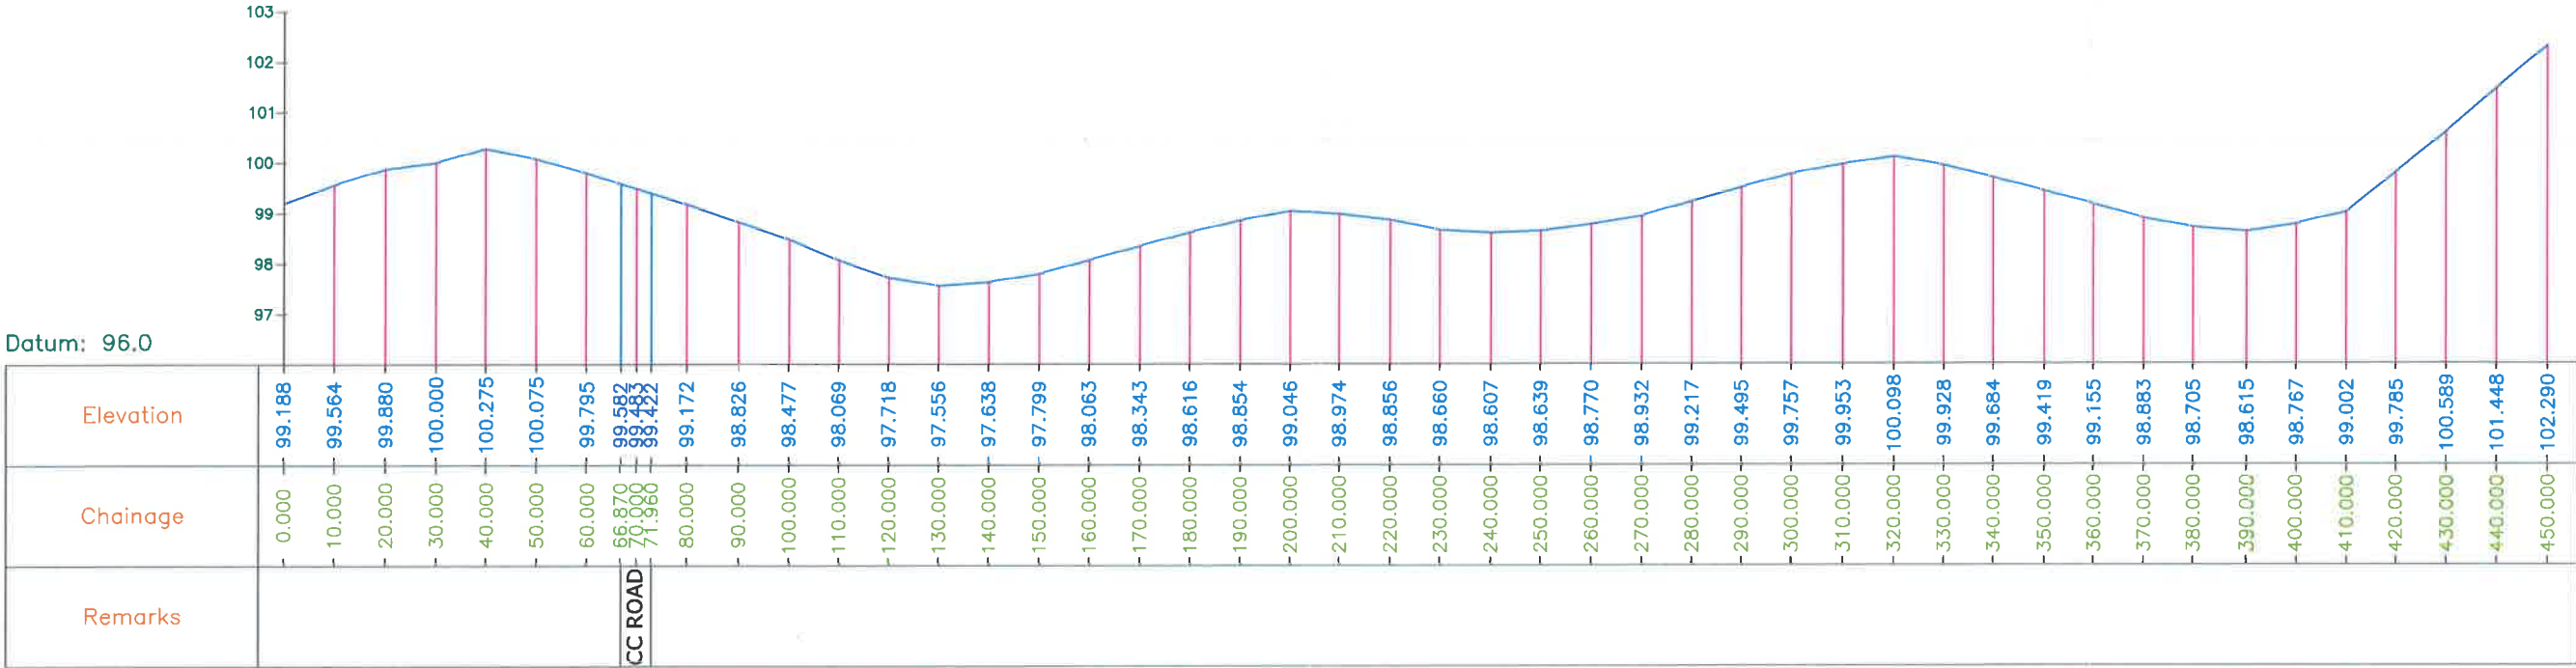

*Wase*



Karoli Link Talav Pipe Line  
Longitudinal Section

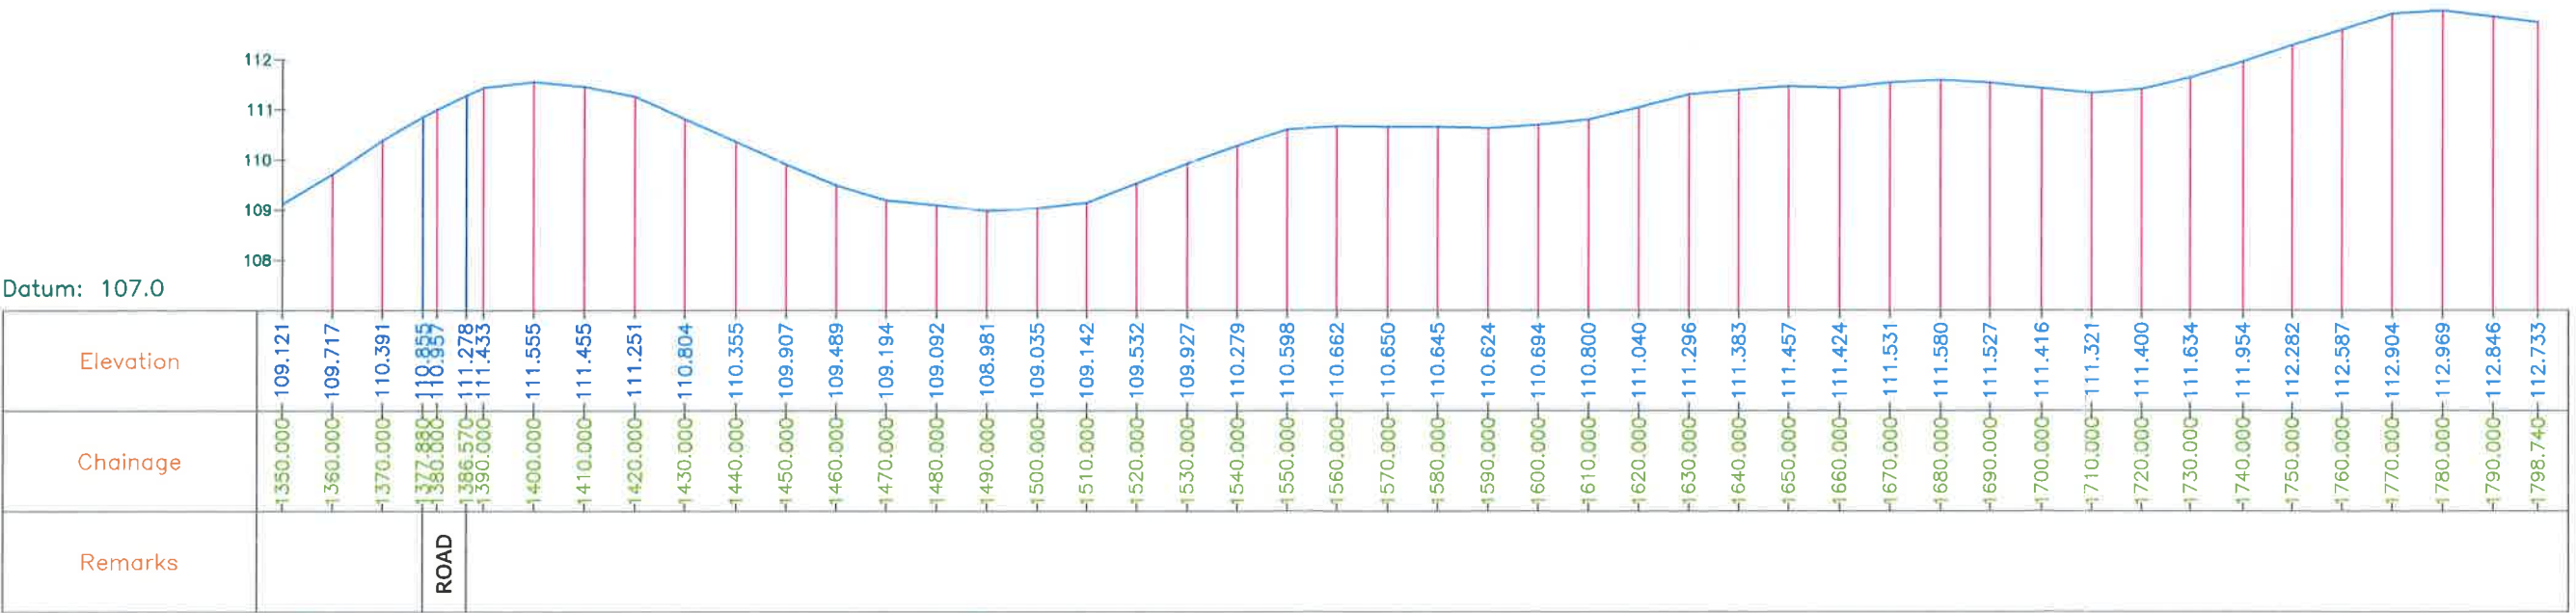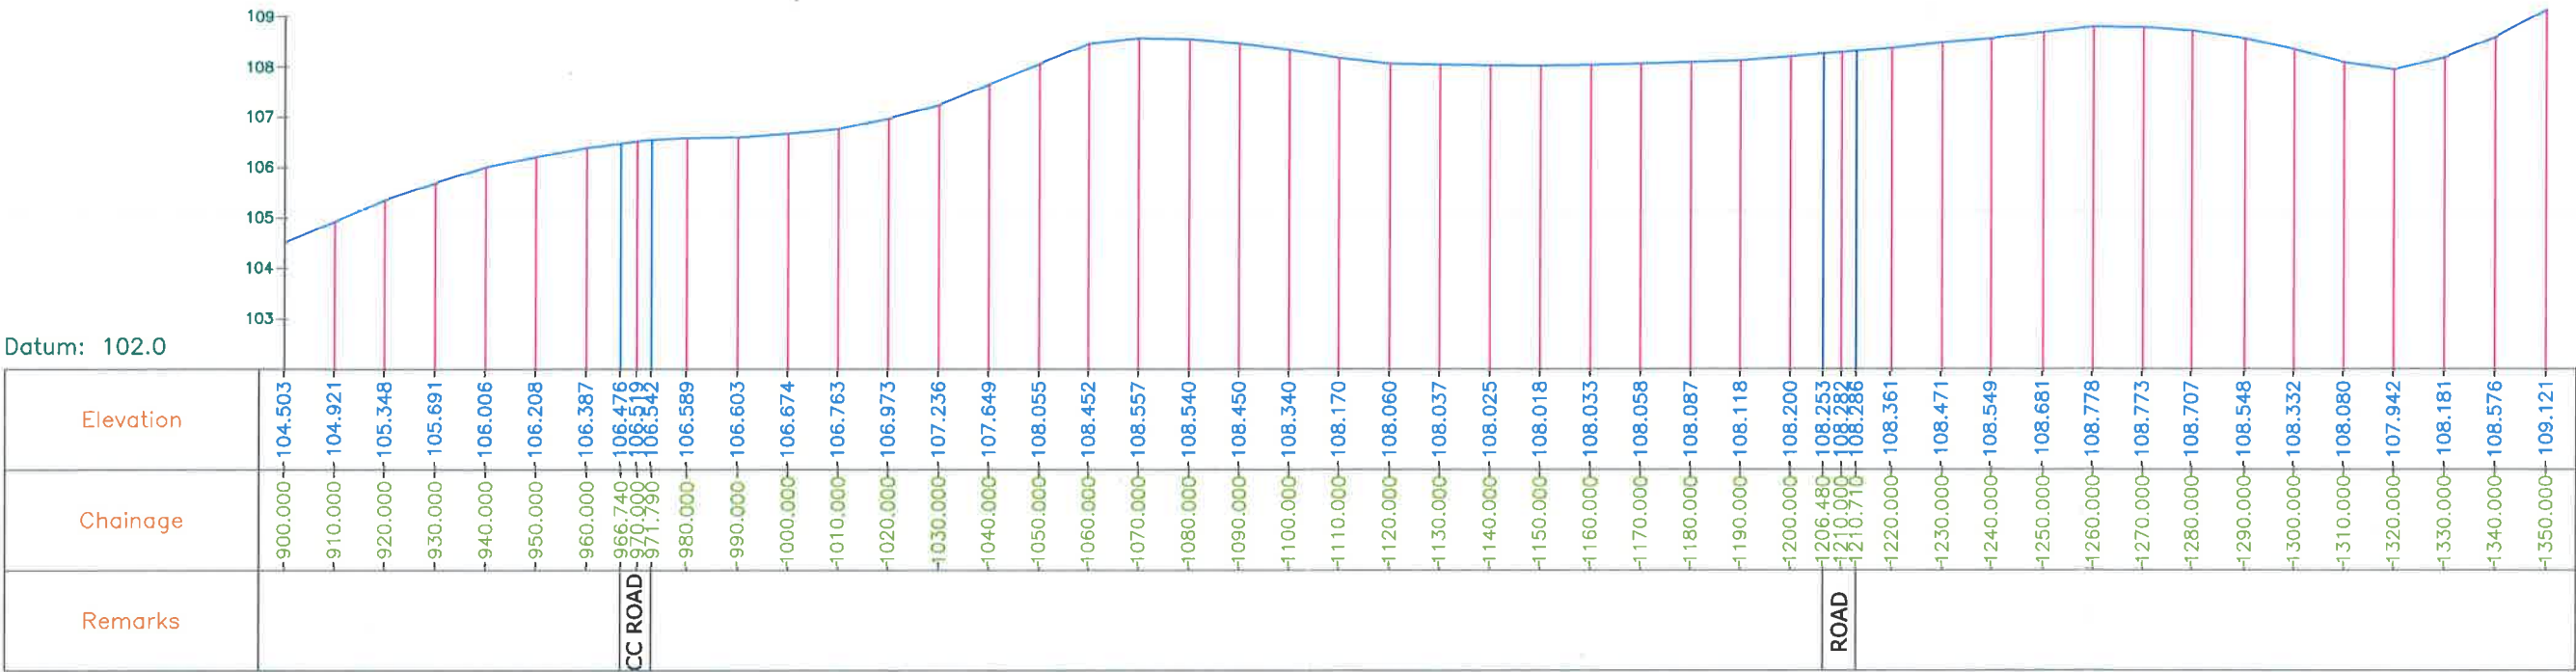

*[Signature]*