



GRADATION FOR 150 mm THK. GRANULAR SUB BASE (GRADE-I AS PER MORTH)	
PERCENT BY WEIGHT PASSING THE IS SIEVE	
SIEVE SIZE, mm	GRADE - I
53	100
26.5	55-75
4.75	10-30
0.075	< 5

1. ALL ELEVATIONS & COORDINATE ARE IN METERS & DIMENSIONS ARE IN MM UNLESS NOTED OTHERWISE.
2. THE POC CONCRETE SHALL BE OF GRADE M40 With 20mm DOWNGRADED COARSE AGGREGATE FOR ROAD.
3. ALL UNDERGROUND FACILITIES WORK SHALL BE COMPLETED BEFORE THE CONSTRUCTION OF ROAD.
4. REINFORCEMENT BARS SHALL BE HIGH YIELD STRENGTH DEFORMED THERMOECHANICALLY TREATED (TM/T) STEEL BARS OF GRADE Fe500 CONFORMING TO IS:1786.
5. MILD STEEL (PLAIN BAR) OF GRADE Fe410 SHALL BE CONFIRMING TO IS:4322.
6. ALL FILLING SHALL BE COMPACTED AS PER SPECIFICATIONS.
7. TRANSVERSE CONSTRUCTION JOINTS SHALL ALWAYS BE PLACED AT THE REGULAR SITE OF EXPANSION OR CONTRACTION JOINT.
8. BITUMEN JOINT SEALING COMPOUND SHALL CONFORM TO IS:1634 TYPE B.
9. ROAD SURFACE FINISH SHALL BE BROOM FINISH.
10. IMPROVED SUB GRADE MATERIAL SHALL HAVE MINIMUM SOAKED CBR OF 8% AT MINIMUM 97% OF MAXIMUM PROCTOR COMPACTION TEST DENSITY.
11. GROUND SHALL BE GIVEN A GENTLE SLOPE FROM THE BUILDING AND TOWARD THE DRAIN.
12. MATERIAL USED IN ROAD CONSTRUCTION & SLOPE PROTECTION WORK SHALL BE CONFIRM TO MORTH SPECIFICATION & RELEVANT IS CODES.
13. FOR DRAINAGE FITTING & ELEVATE DRAWING.
14. THE CONTRACTOR SHALL BE RESPONSIBLE TO CATER FOR ALL TEMPORARY TRAFFIC DIVERSION BEFORE START OF THE CONSTRUCTION OF THE ROAD.

R0	25.05.26	ISSUED FOR APPROVAL	DHA	NAV
REV.	DATE	DESCRIPTION	BY	CHK.
<div>CLIENT</div> <div> <div>GUJARAT MARITIME BOARD</div>  </div> <div> NAME OF WORK CONSULTANCY SERVICES FOR PROOF CHECKING FOR DESIGNED CROSS SECTION OF ROAD LEADING DMCC FATAK TO ENTRY GATE AT NAVLAKHI PORT ABOUT 800RM </div>				
<div>TITLE</div> <div>PQC ROAD DETAIL</div>			<div>PROJECT NO:- 661/26</div> <div> <div>DRAWN BY:</div> <div>DHA</div> </div> <div> <div>CHECKED BY:</div> <div>SRK</div> </div>	
<div>  <div> GLOBAL MARINE ENGG. CONSULTANCY. 1001,SUKH SAGAR COMPLEX, NR.FORTUNE LAND MARK,USMANPURA AHMEDABAD -13 PH. : 079-27552664 </div> </div>			<div> SCALE: N.T.S. <div>DATE:-25/05/2026</div> </div> <div> <div>DRG. NO.</div> <div>NAV-RD-01</div> </div>	

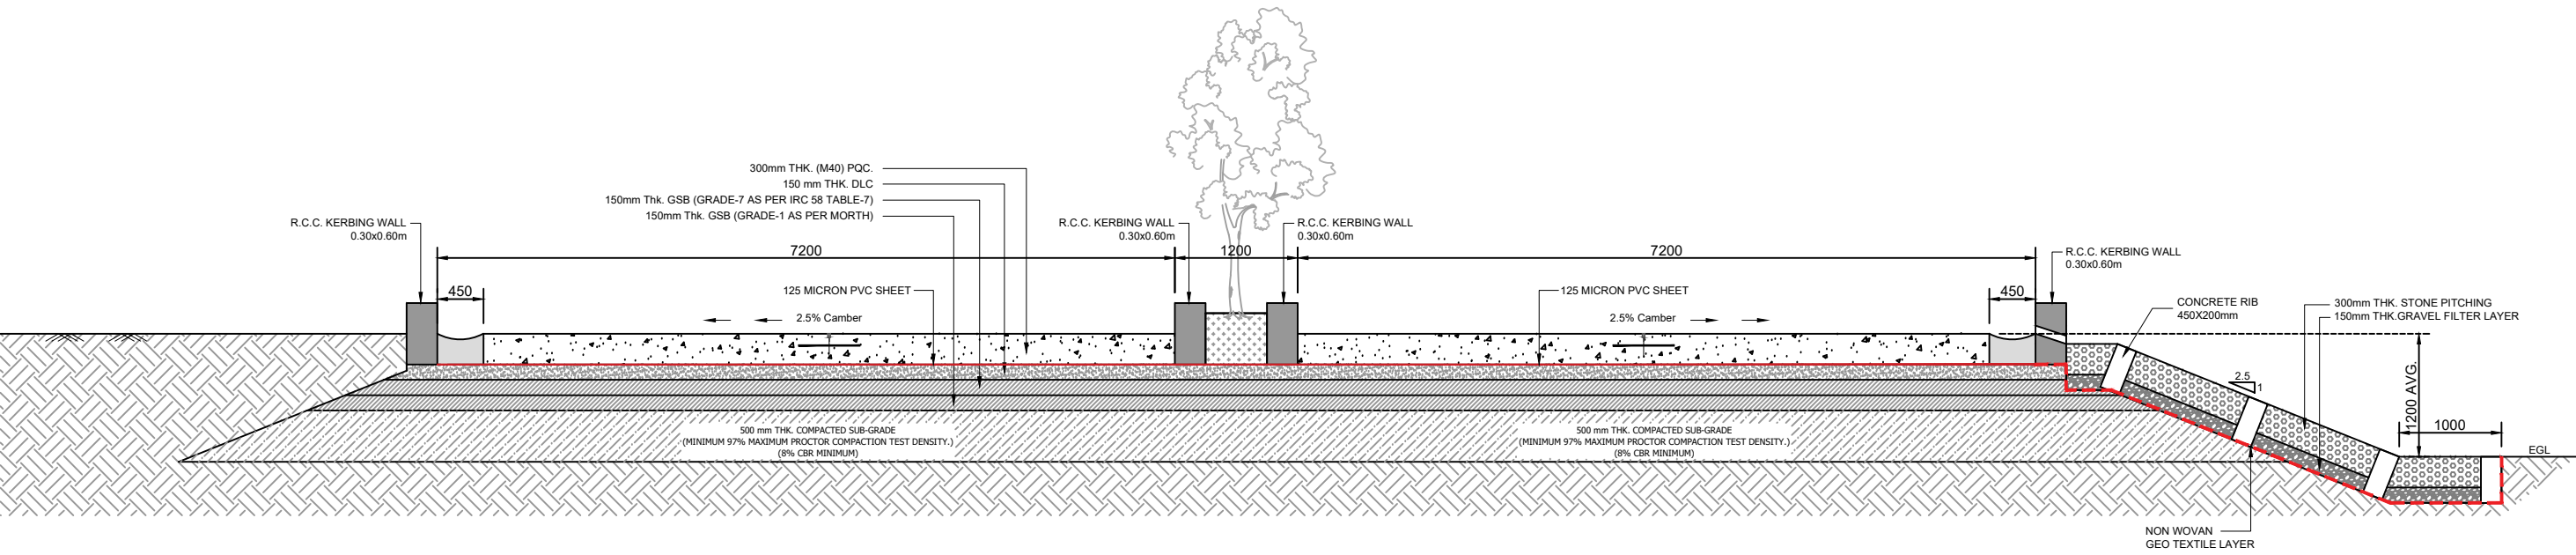

ROAD SECTION

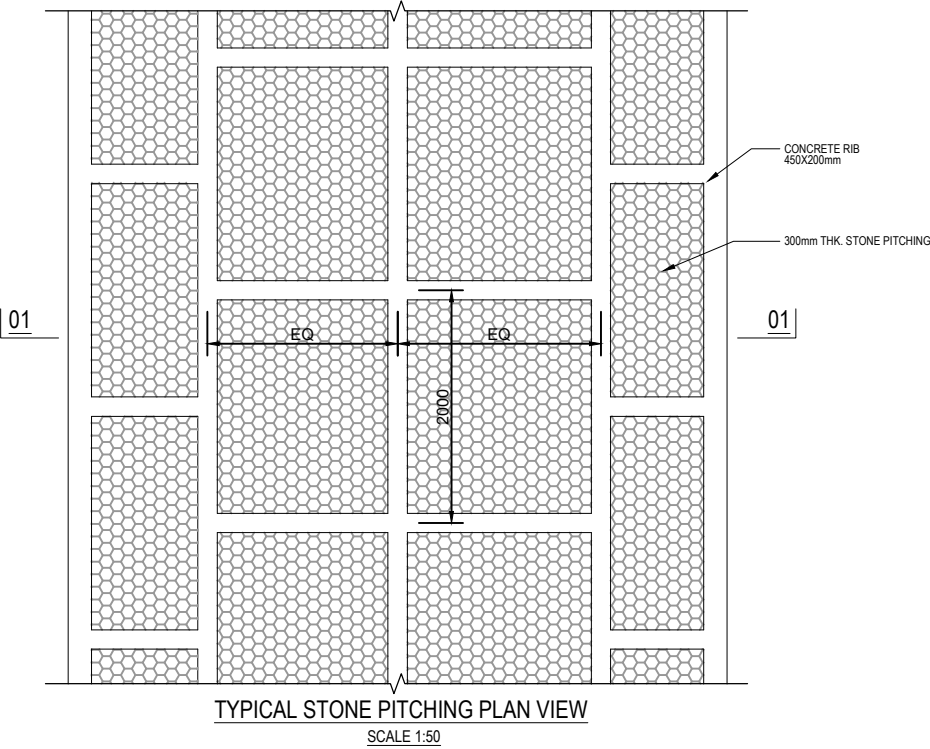

TYPICAL STONE PITCHING PLAN VIEW