

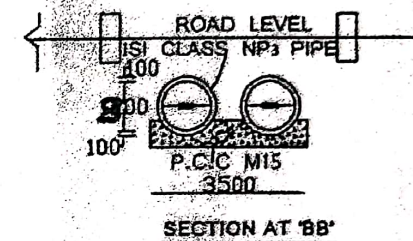


**CONSTRUCTION OF 900 MM DIA TWO ROW H.P.C ON APPROACH ROAD OF MUSKA NALA ON KHAIRAGARH BYPASS ROAD ON  
RAJNANDGAON - KAWARDHA ROAD.**

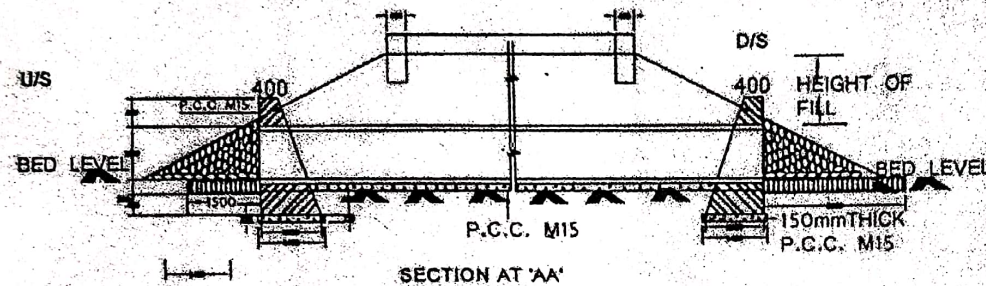

**NOTES:-**

1. LONGITUDINAL SLOPE OF PIPE SHOULD BE MINIMUM 1000
2. ALL DIMENSIONS IN MILLIMETRES EXCEPT WHERE OTHER WISE MENTIONED.
3. CONCRETE GRADE BEDDING CAN BE USED FOR MAXIMUM HEIGHT OF FILL OF 8 METRES.

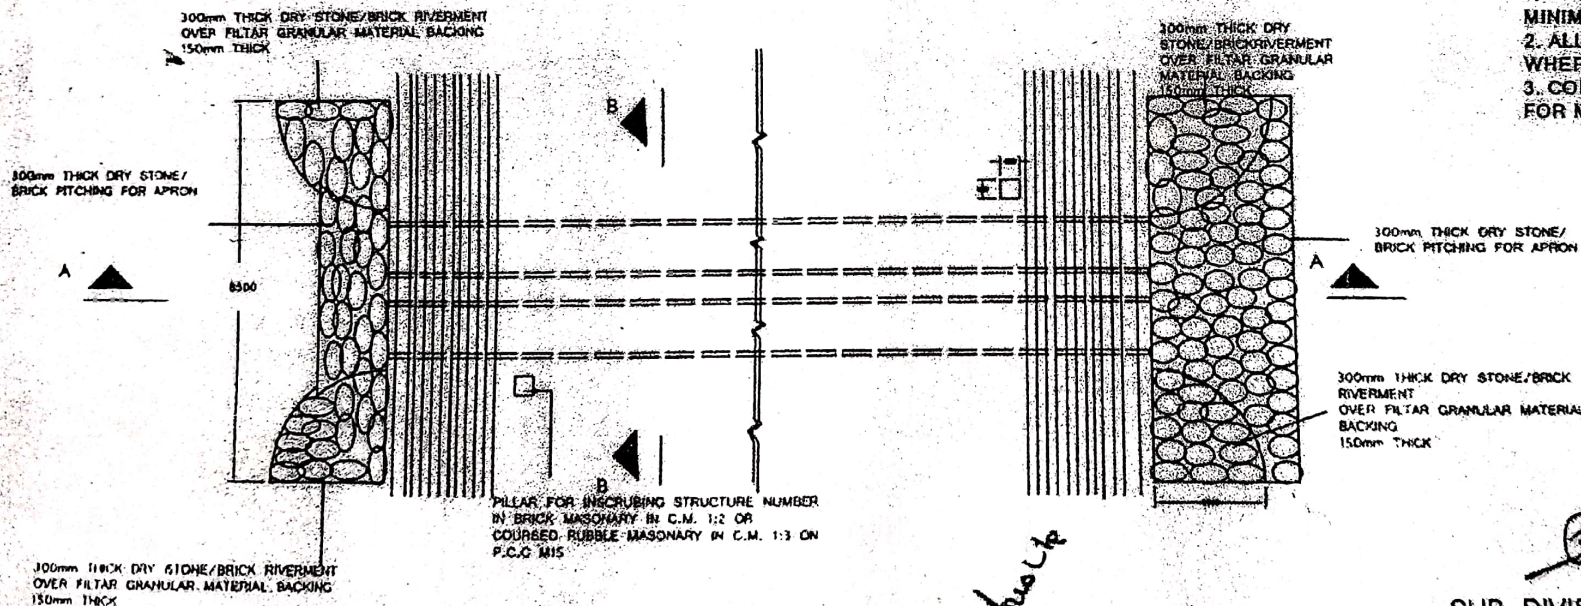

R.C.C. PIPE CULVERT WITH  
2PIPS OF 1METRE DIA AND  
CONCRETE CRADLE BEDDING  
FOR HEIGHTS OF FILL  
VARYING FROM 3.0m-8.0 m

*[Signature]*  
**SUB-ENGINEER**

*[Signature]*  
**SUB DIVISIONAL OFFICER  
PWD BRIDGE CONSTRUCTION  
SUB DIVISION RAJNANDGAON**