


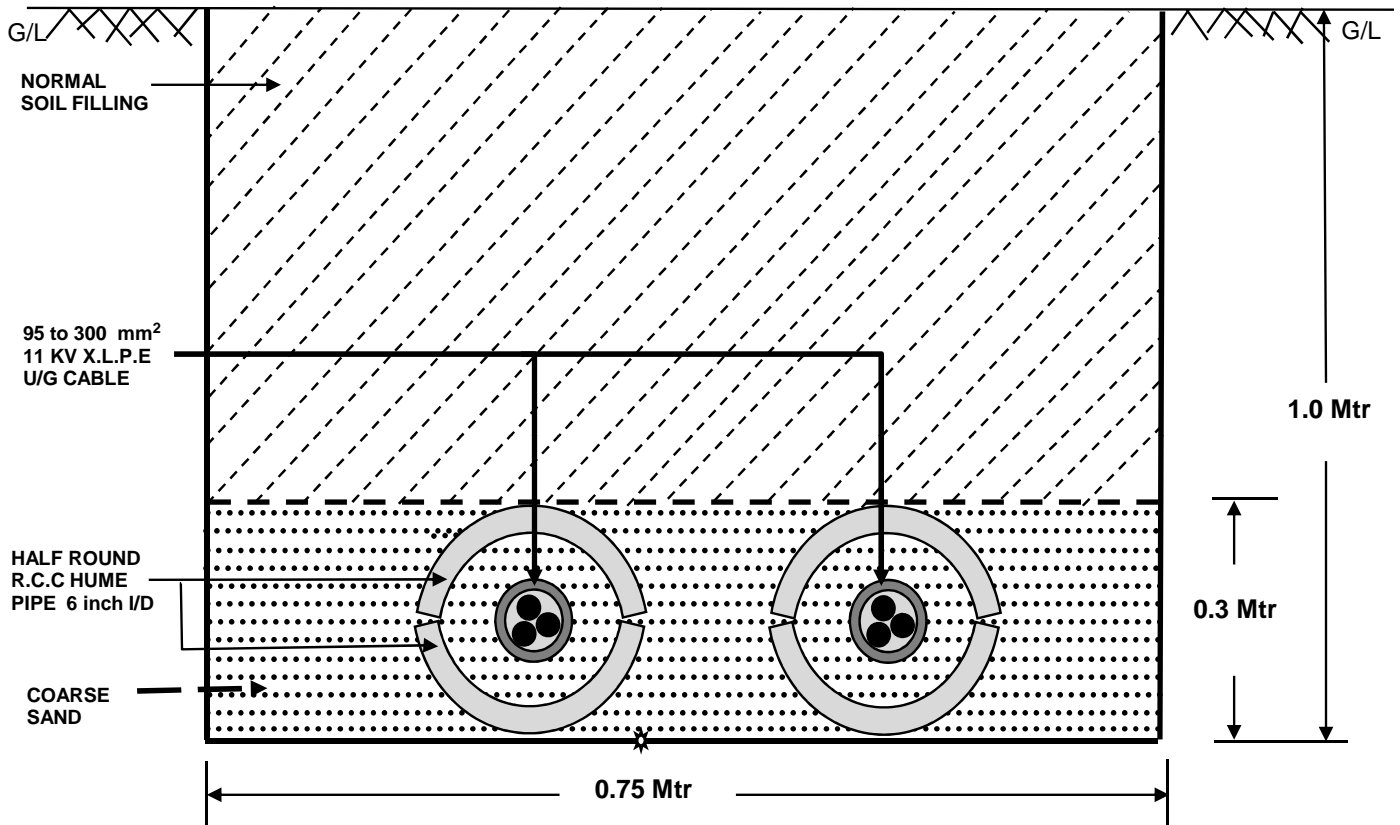

DRAWING FOR
LAYING OF TWO NOS 11 KV 95 to 300 mm² X.L.P.E. UNDER GROUND
CABLES



Drg.No MGVCL/Tech/UG Cable/02/12-13