


GROUND FLOOR PLAN

S.No.	DESCRIPTION	NO.	WIDTH	HEIGHT
1	DOOR-D	6	1.30	2.10
2	DOOR-D1	22	1.00	2.10
3	DOOR-D2	19	0.80	2.10
4	WINDOW-W	29	1.30	1.30
5	VENTILATOR-V	42	0.75	0.45
6	JALI-J	2	1.30	1.50
7	CHARRE-GATE-GG	1	2.40	2.10
8	TOILET-GATE-GG	1	1.30	2.10

[Signature]
EXECUTIVE ENGINEER
RURAL ENGINEERING SERVICE
DIVISION - AMBIKAPUR

[Signature]
SUB ENGINEER
RURAL ENGINEERING SERVICE
SUB DIVISION - MAINPAT
Rural Engineering Service
Mainpat, Distt. Surguja (C.G.)

[Signature]
SUB ENGINEER
RURAL ENGINEERING SERVICE
SUB DIVISION - MAINPAT

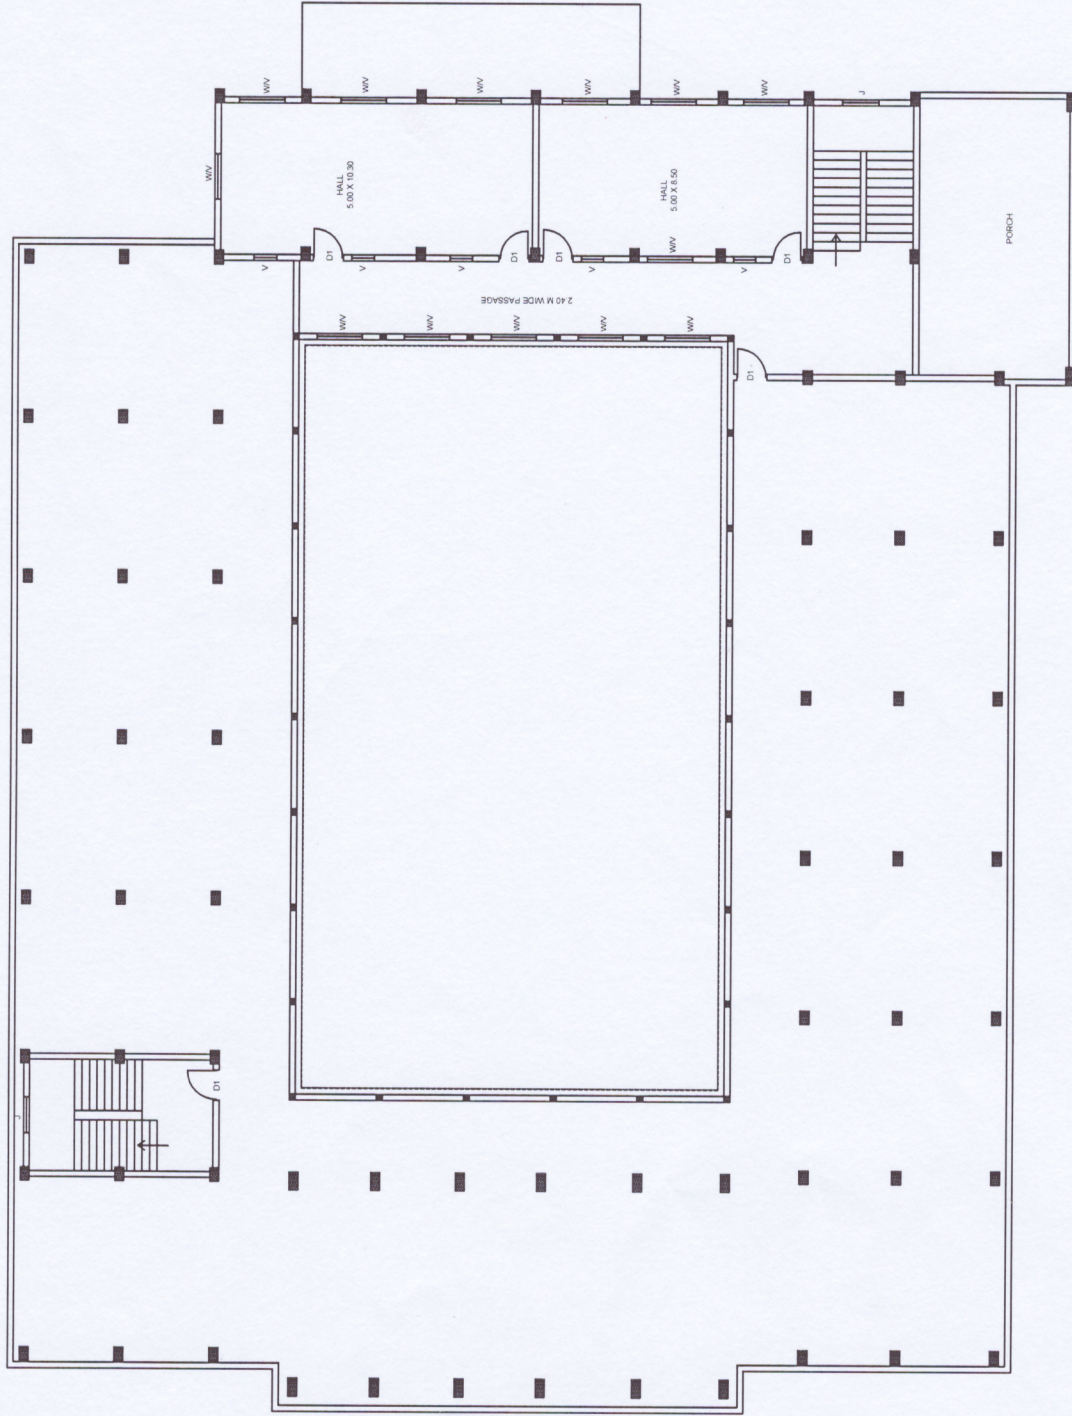


FIRST FLOOR PLAN

FABRICATION DETAIL					
S.No.	DESCRIPTION	QTY	UNIT	AMOUNT	REMARK
1.	DOOR (D1)	8	100	1.00	2.50
2.	WINDOW (W)	13	1.50	1.50	1.50
3.	VENTILATOR (V)	18	0.25	0.25	0.40
4.	PAINT (J)	2	1.50	1.50	1.50




[Signature]
 SUB DIVISIONAL OFFICER
 RURAL ENGINEERING SERVICE
 SUB DIVISION - MANPAT

[Signature]
 SUB DIVISIONAL OFFICER
 RURAL ENGINEERING SERVICE
 SUB DIVISION - MANPAT

[Signature]
 EXECUTIVE ENGINEER
 RURAL ENGINEERING SERVICE
 DIVISION - AMBIPAT

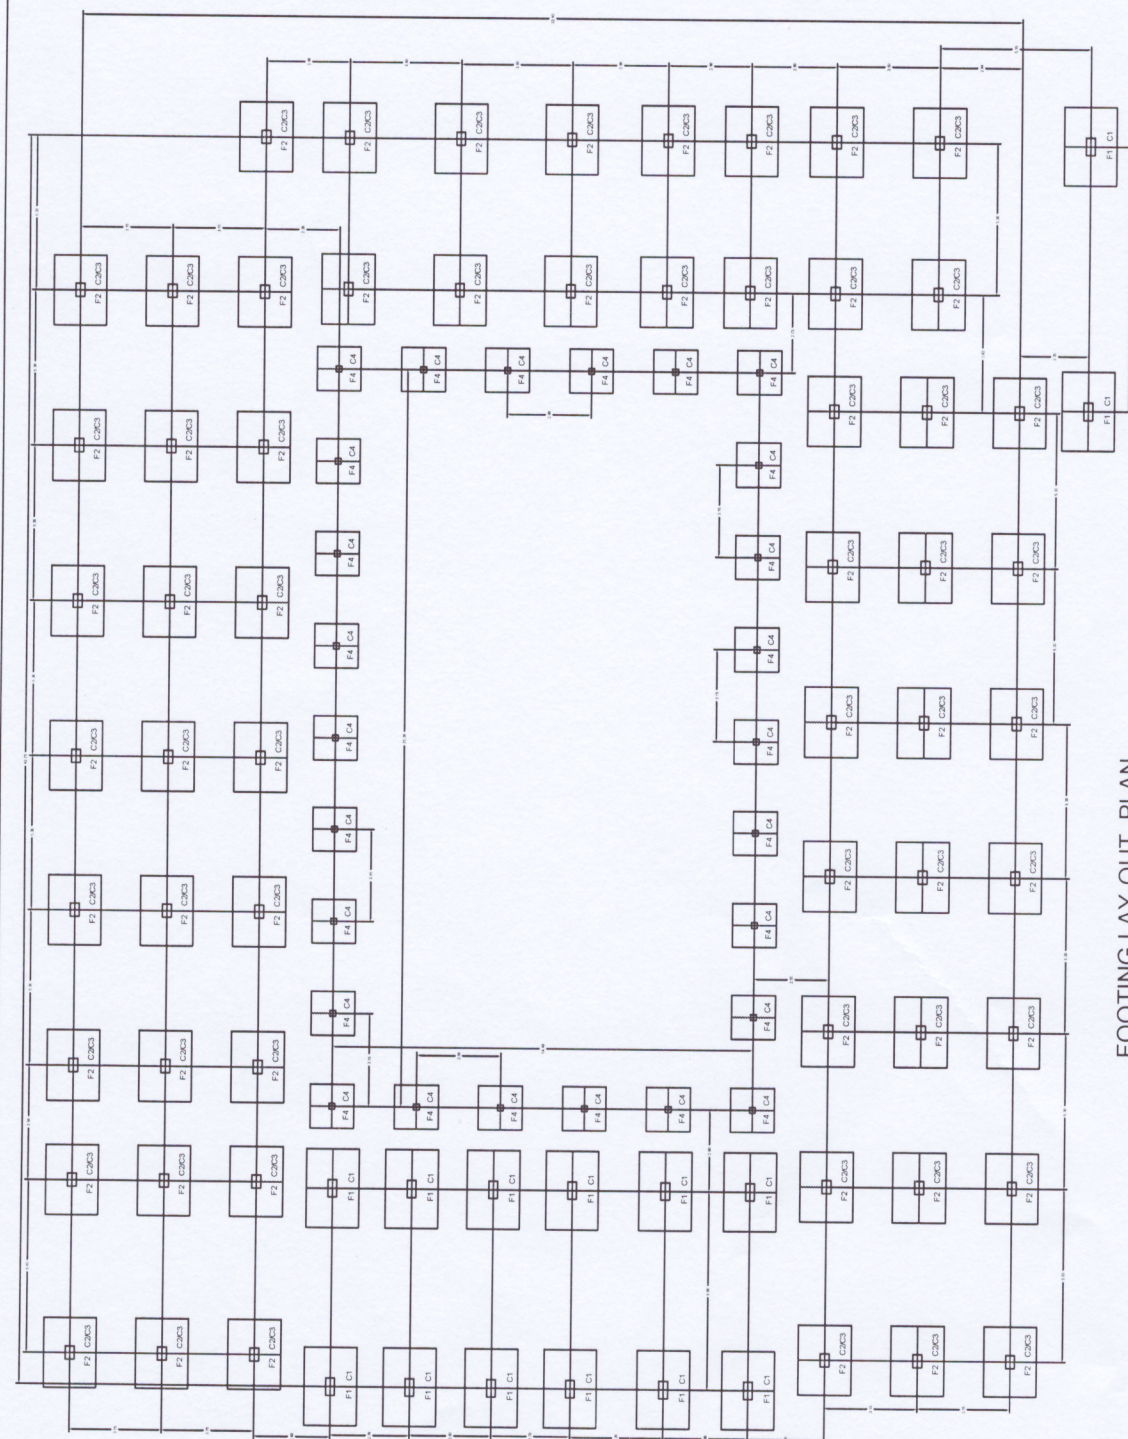

FOOTING LAY-OUT PLAN

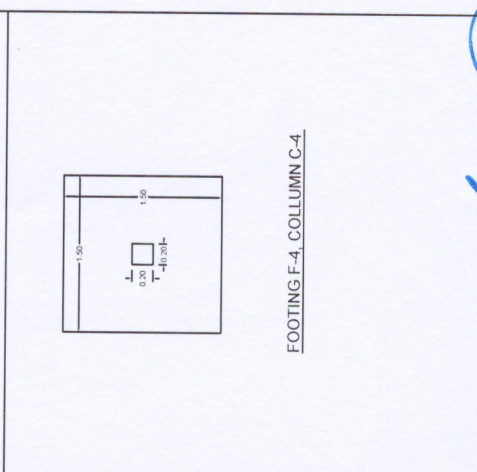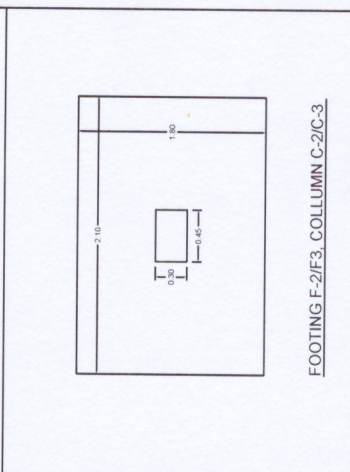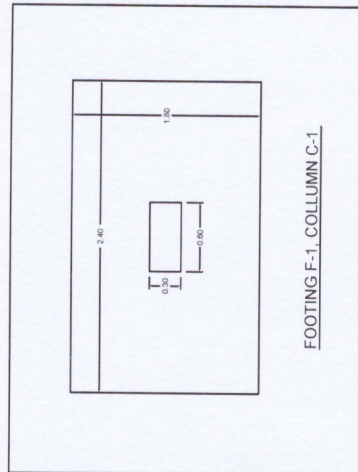

FOOTING FOUNDATION DETAIL				
S.No.	DESCRIPTION	Size	LENGTH	WIDTH
1	FOOTING C1	14	2.40	1.30
2	FOOTING C2	60	2.10	1.30
3	FOOTING C4	36	1.50	1.30






COLUMN DETAIL				
S.No.	DESCRIPTION	Size	LENGTH	WIDTH
1	C-1	14	5.80	0.35
2	C-2/C-3	60	6.5	0.35
3	C-4	36	0.35	0.35

[Signature]
 SUB ENGINEER
 RURAL ENGINEERING SERVICE
 SUB DIVISION - AMBAPAI

[Signature]
 SUB DIVISIONAL OFFICER
 RURAL ENGINEERING SERVICE
 SUB DIVISION - AMBAPAI
 District Engineering Officer

[Signature]
 EXECUTIVE ENGINEER
 RURAL ENGINEERING SERVICE
 DIVISION - AMBAPAI

PLAN OF COLUMN FOOTING 50 seater

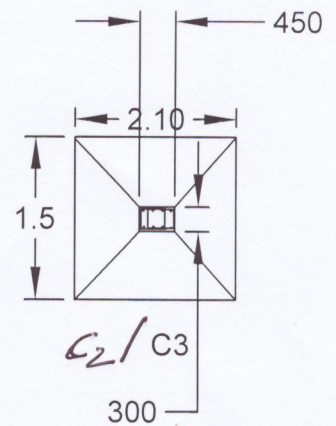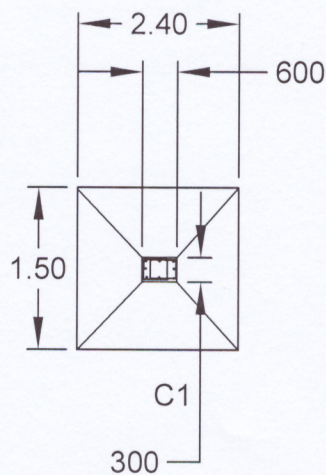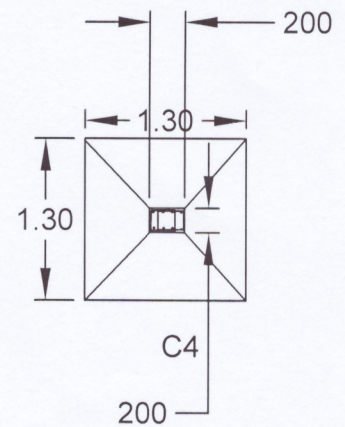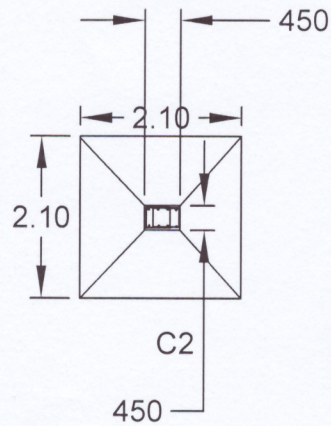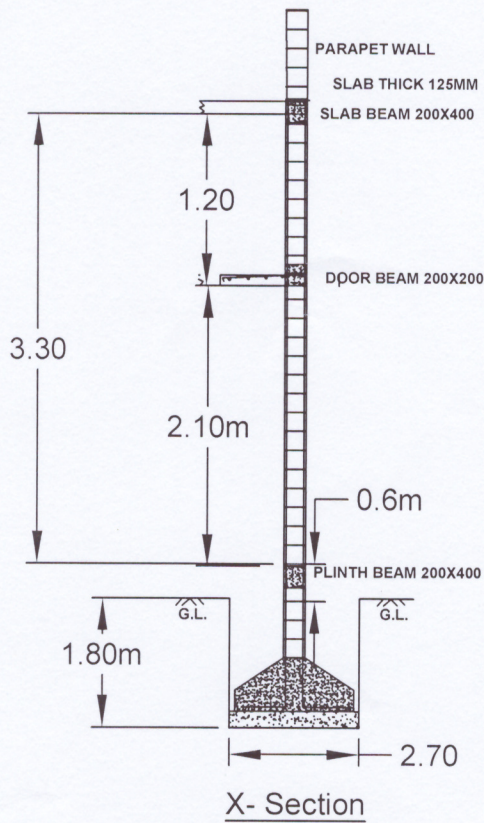

PLAN OF COLUMN FOOTING

Sub Engineer
R.E.S Sub Dn. Ambikapur

Executive Engineer
Rural Engineering Services
Division- Ambikapur (C.G.)

Sub Divisional Officer
Rural Engineering Service
Mainpat, Distt. Surguja (C.G.)