


<<<<< THETHETANGAR SIDE

CHONGRIBAHAR SIDE >>>>>

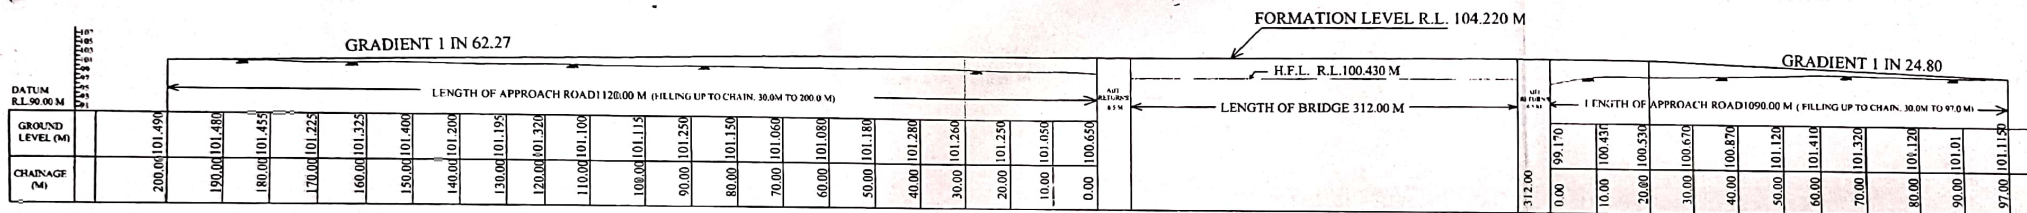

L- SECTION OF APPROACH ROAD

SUBMITTED BY:		
	S.D.O.	E.E.
DRAWN BY:	OFFICE OF THE EXECUTIVE ENGINEER P.W.D. BRIDGE CONSTRUCTION DIVISION AMBIKAPUR	
SUB ENGINEER	L- SECTION OF APPROACH ROAD ACROSS IBB RIVER ON THETHETANGAR TO CHONGRIBAHAR ROAD	
DRG NO -	DATE -	