



L- SECTION OF RIVER FOR THE CONSTRUCTION OF HIGH LEVEL BRIDGE & APPROACH ACROSS SONE RIVER ON ARSHIYA-BIRRA (SONADAH) ROAD

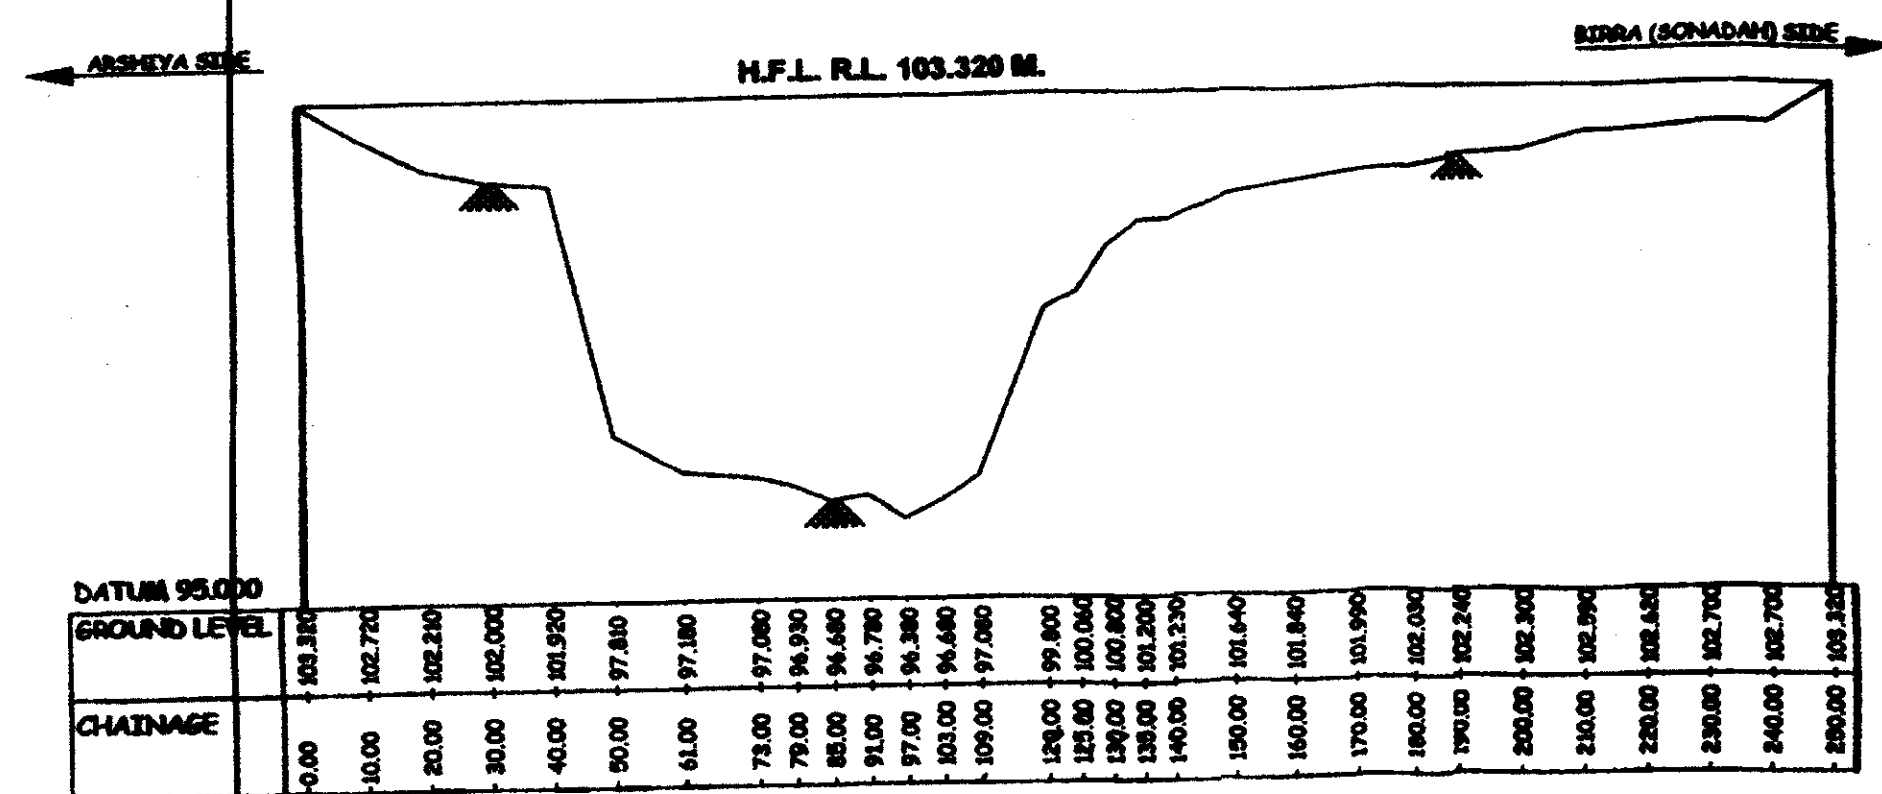

CROSS SECTION AT 250 U/S SIDE

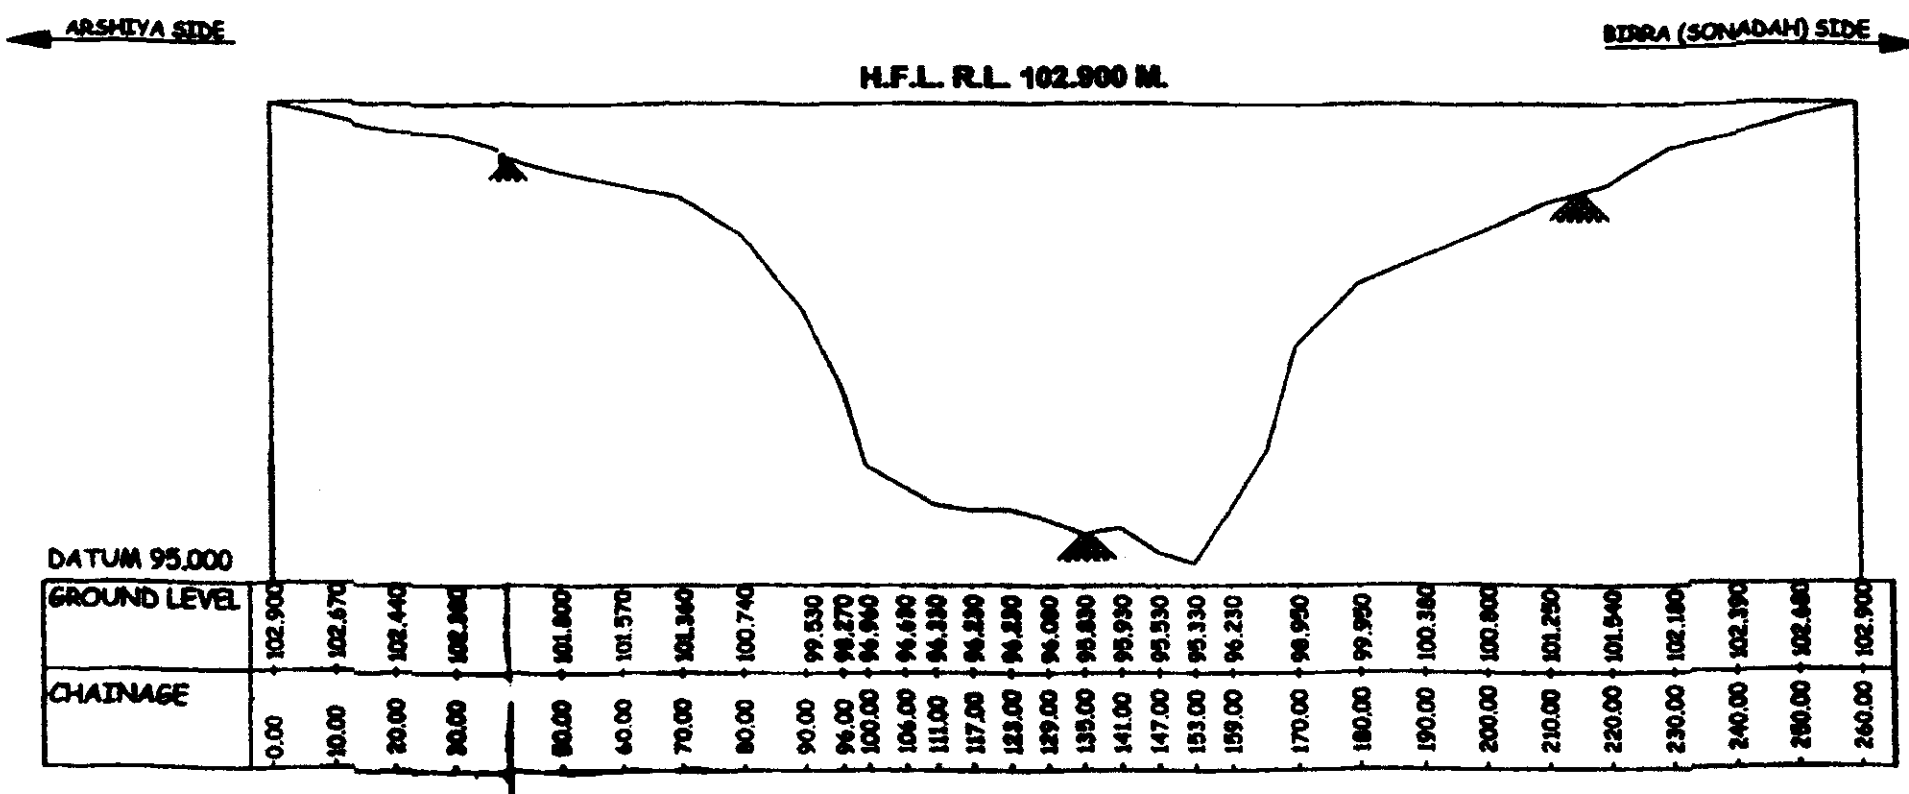

CROSS SECTION AT 250 D/S SIDE

C.G. P.W.D. BRIDGE CONSTRUCTION DIVISION BILASPUR	
E.E.	
S.D.O.	
SUB. ENG.	
CROSS SECTION AT CH 250 M U/S & 250 M D/S SIDE OF SONE RIVER ON ARSHIYA-BIRRA (SONADAH) ROAD	