
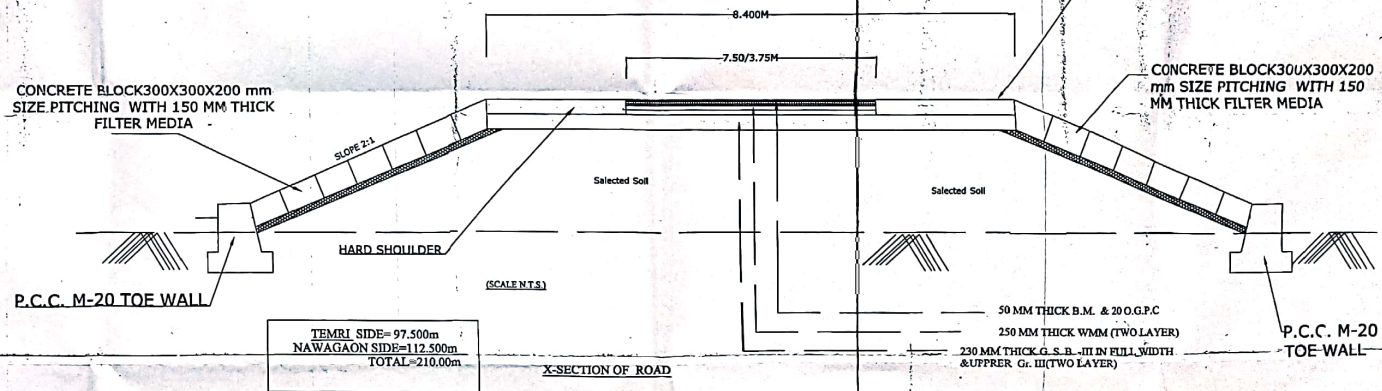
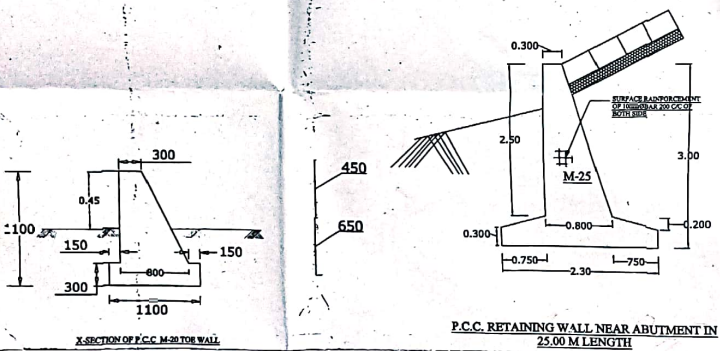


L- SEC. OF APROACH ROAD ON CONSTRUCTION OF HIGH LEVEL BRIDGE ACROSS ~~BARGAON~~ NALLA ON -NAWAGAON-BARGAON ROAD

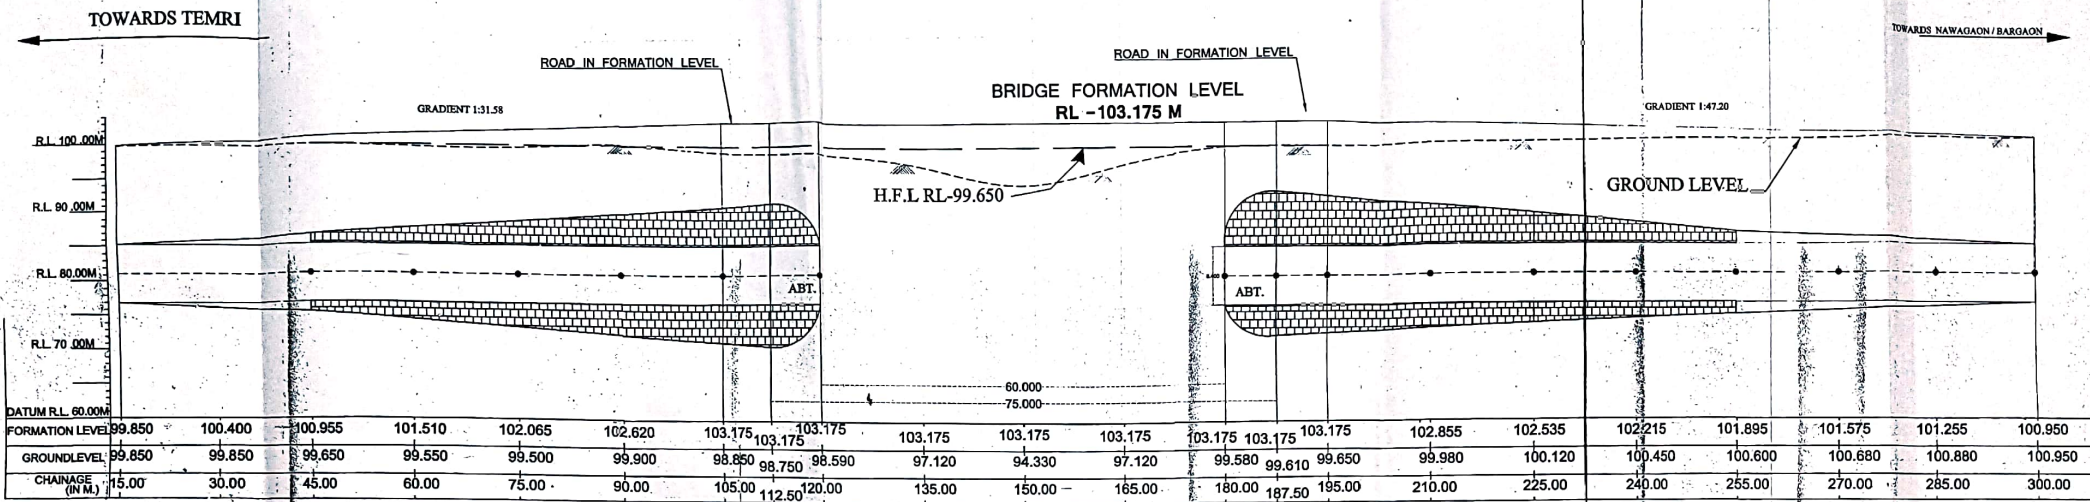

SUB ENGINEER

SUB DIVISIONAL OFFICER
P.W.D. BRIDGE CONSTRUCTION
SUB DIVISION, RAJNANDGAON (C.G.)

EXECUTIVE ENGINEER
P.W.D. BRIDGE CONSTRUCTION
DIVISION-DURG (C.G.)