


L-SECTION OF APPROACH ROAD ACROSS BANKI RIVER ON AMBIKAPUR TO SONPURKALA MUKTIDHAAM ROAD

<<<<< AMBIKAPUR SIDE

SONPURKALA SIDE >>>>>

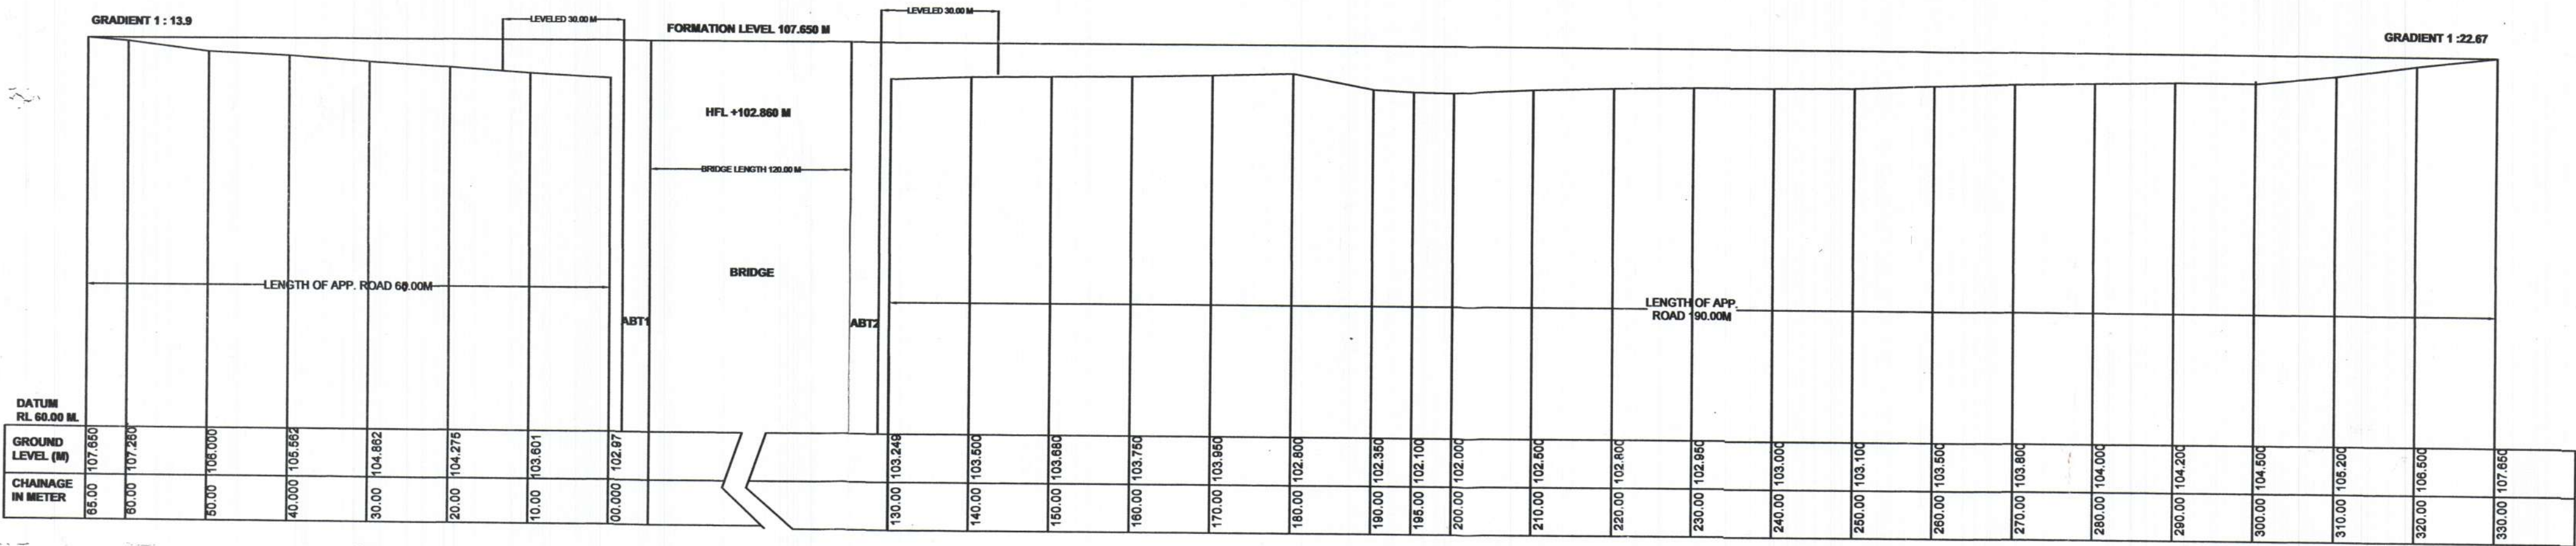

L-SECTION OF APPROACH ROAD

SUBMITTED BY :		
	S.D.O.	E.E.
	OFFICE OF THE EXECUTIVE ENGINEER P.W.D. BRIDGE CONSTRUCTION DIVISION - AMBIKAPUR	
DRAWN BY:	L-SEC. OF APPROACH ROAD OF BANKI RIVER ON AMBIKAPUR= SONPURKALA (MUKTIDHAAM) ROAD	
	SUB ENGINEER	