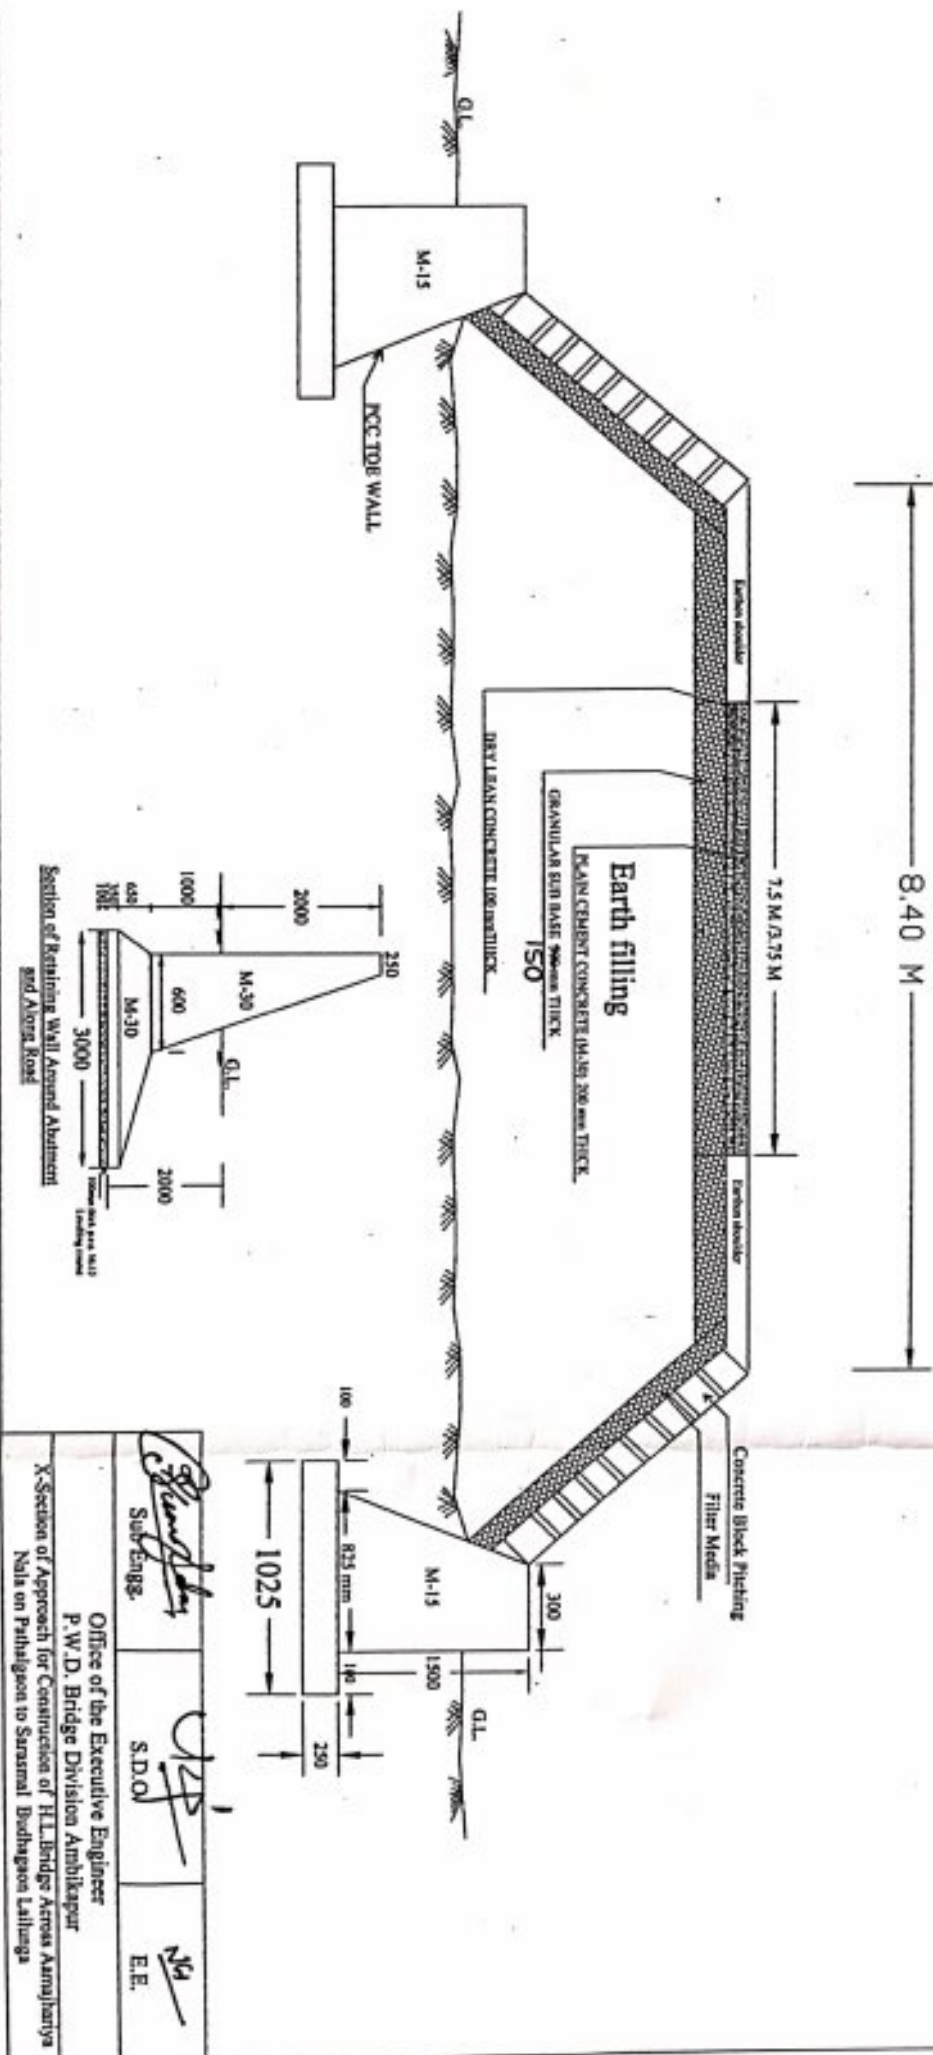

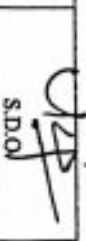
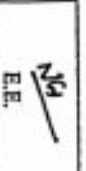


# CONSTRUCTION OF H.L. BRIDGE ACROSS AAMAJHARIYA NALA ON PATHHALGAON TO SARASMAL BUDHAGAON LAI LUNGA ROAD.



Section of Retaining Wall Around Abutment and Approach Road

|  |   |   |
|--|---|---|
|   |  |  |
| Sub Engg.  | S.D.O.  | E.E.  |
| Office of the Executive Engineer<br>P.W.D. Bridge Division Amthikapur<br>X-Section of Approach for Construction of H.L. Bridge Across Aamajhariya<br>Nala on Pathhalgaon to Sarasmal Budhagaon Lai Lunga |   |   |