


<<<<< PATHHALGAON SIDE

SARASMAL SIDE >>>>>

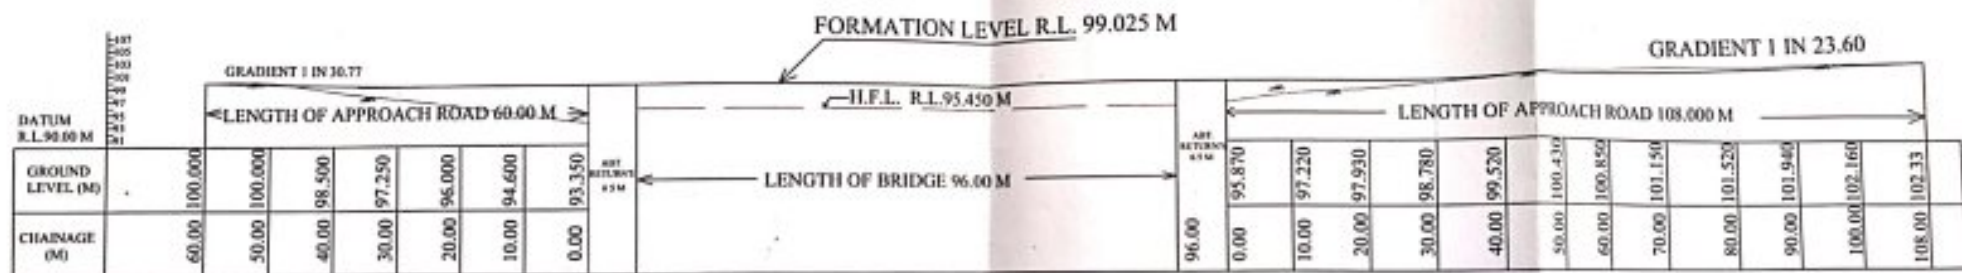

L- SECTION OF APPROACH ROAD

DESIGNED BY	S.D.O.	S.E.
DRAWN BY	OFFICE OF THE EXECUTIVE ENGINEER P.W.D. BRIDGE CONSTRUCTION DIVISION AMBIKAPUR	
CHECKED BY	L- SECTION OF APPROACH ROAD ACROSS AAMBARA NALA ON PATTHALGAON TO SARASMAL BHUDHAGAON LALEUNGIA ROAD	
DATE		