


## CATCHMENT AREA PLAN

OF CONSTRUCTION OF H.L. BRIDGE ACROSS PHOOLDORGI NALLA ON  
AAMAKONI- CHORBHATTI ROAD.

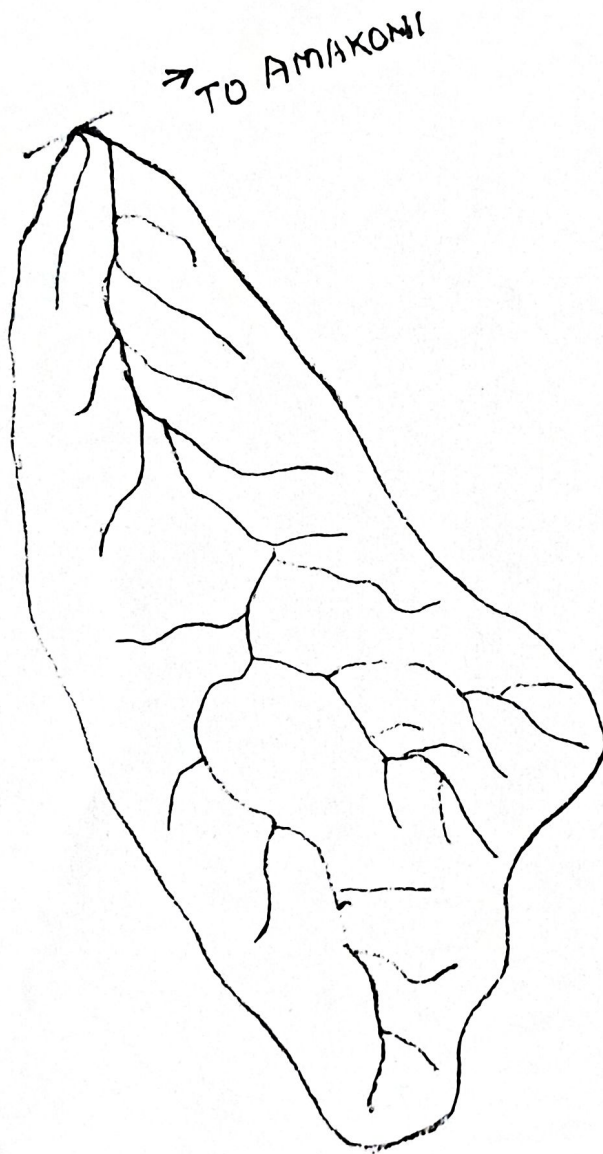

TOPOSHEET NO. : 64 I/5

SCALE : 1:50000

CATCHMENT AREA : 18.00 Sq. K.M.

Certified that the Catchment  
area shown above is correct

Sub  
Engineer

Sub Divisional Officer  
P.W.D. Bridge Const. Sub Division  
Mahasamund (C.G.)

Executive Engineer  
P.W.D. Bridge Const. Division  
Raipur (C.G.)