



LENGTH OF CULVERT 10.00 METER SOLID SLAB

TILGA SIDE


BHAGORA SIDE

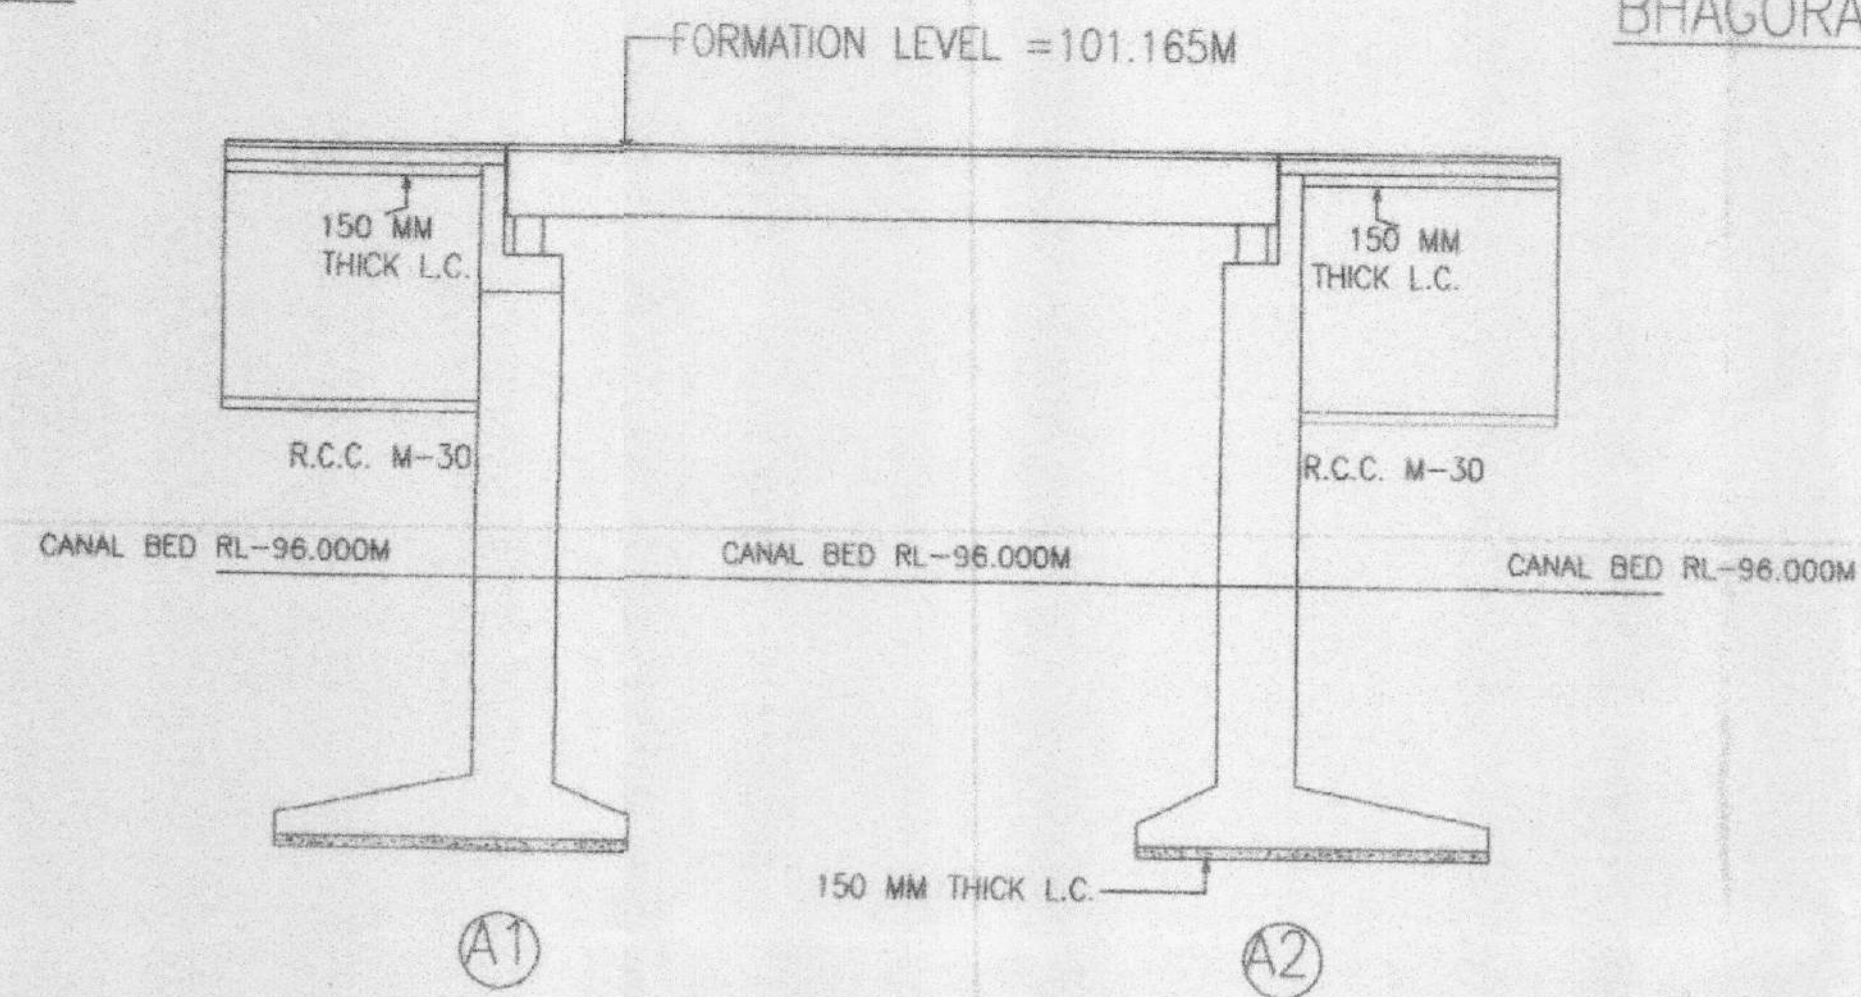

NOTES	
LENGTH OF CULVERT	10.00M
WIDTH	12.00M
FORMATION LEVEL	101.165M
SOFFIT LEVEL	100.350 M.
L.B.L.	95.700 M.
S.B.C.	20 TONE/SQM.

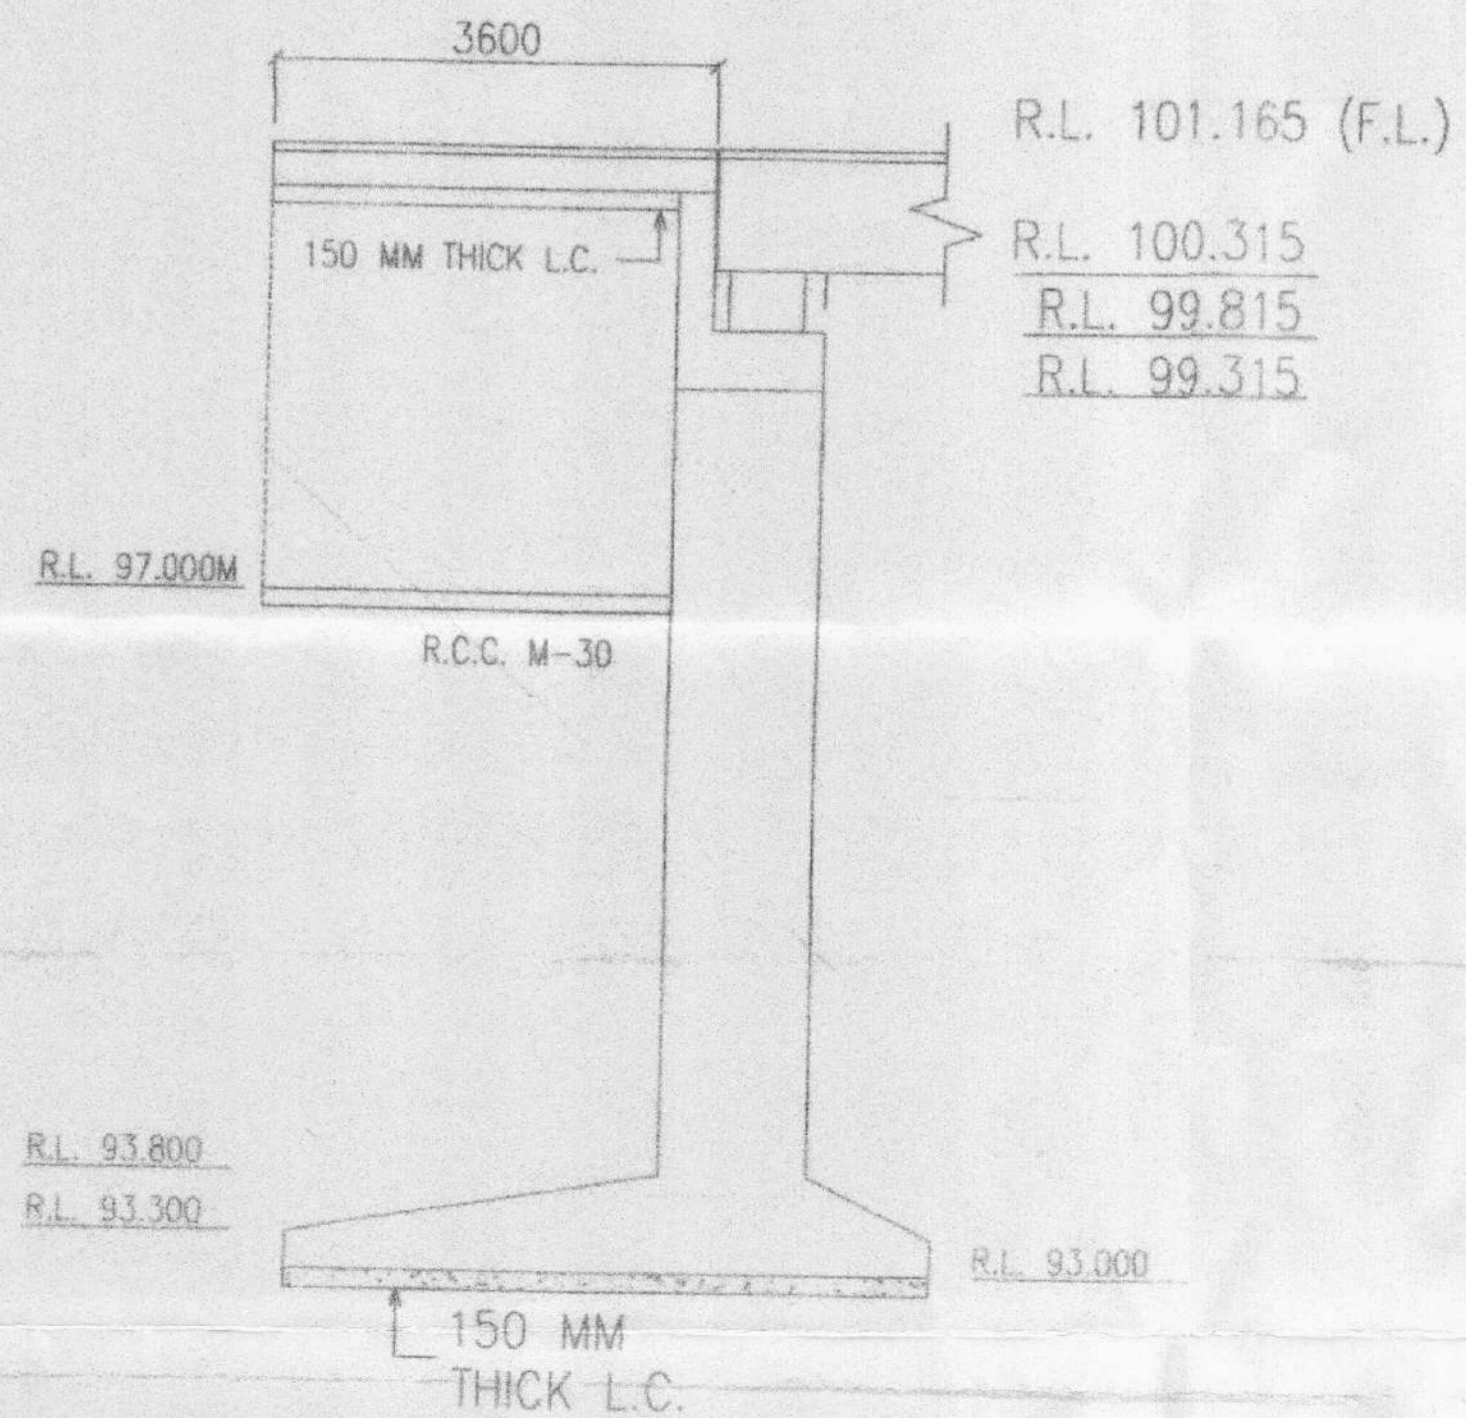

SECTIONAL ELEVATION OF ABUTEMENT

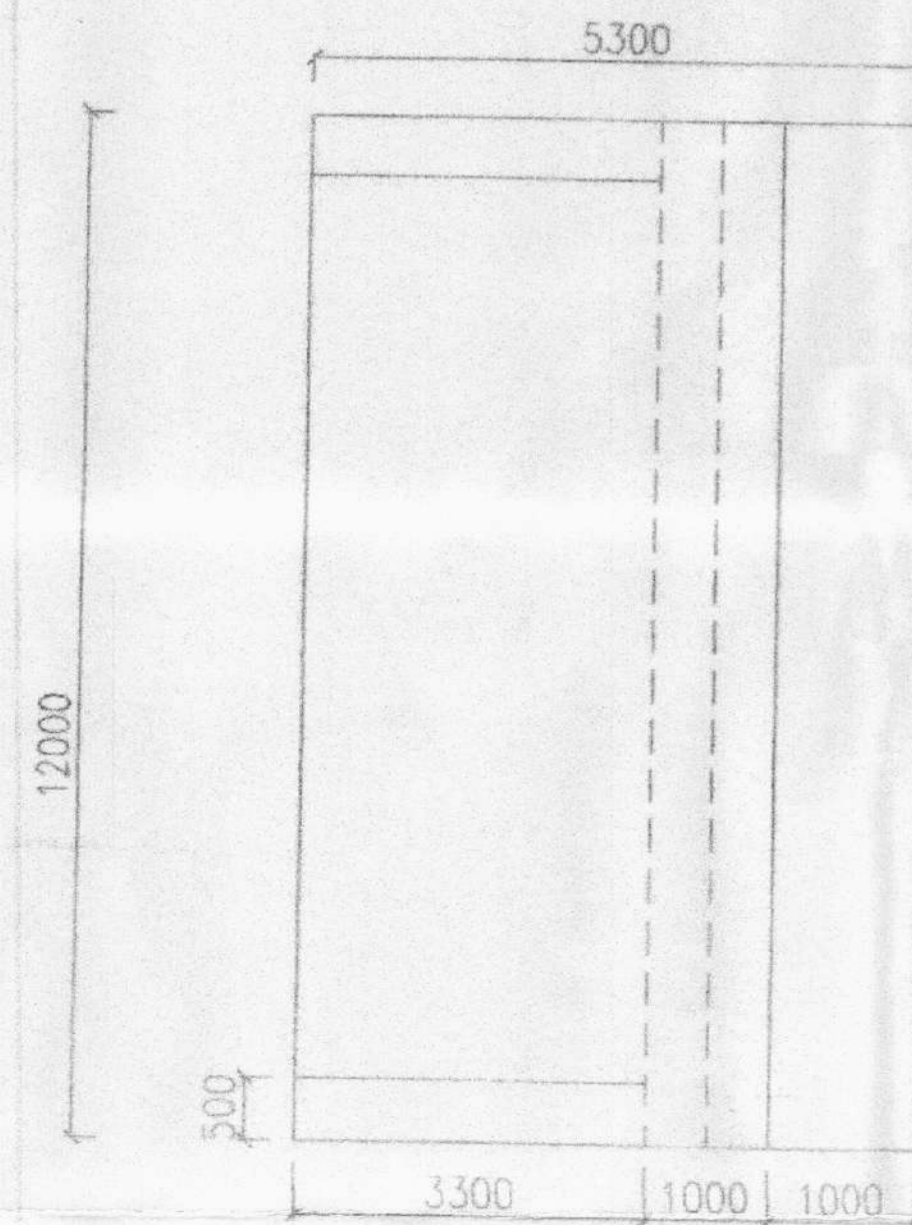

PLAN OF ABUTEMENT

<i>[Signature]</i>	<i>[Signature]</i>	
S.D.O.	E.E.	S.E.
C.G. P.W.D. BRIDGE CONSTRUCTION DIVISION - RAIGARH		
<i>[Signature]</i> SUB ENGINEER	SOLID SLAB CULVERT AT CANAL CROSSING ON TILGA SIDE APPROACH ROAD (CH.60.00M TO 80.00M)	
DRAWING NO. -	DATE -	