




L & X-SECTION OF APPROACH ROAD ACROSS SAPANAI NALLA ON TILGA - BHAGORA-JAMGAON ROAD IN Km 7/6

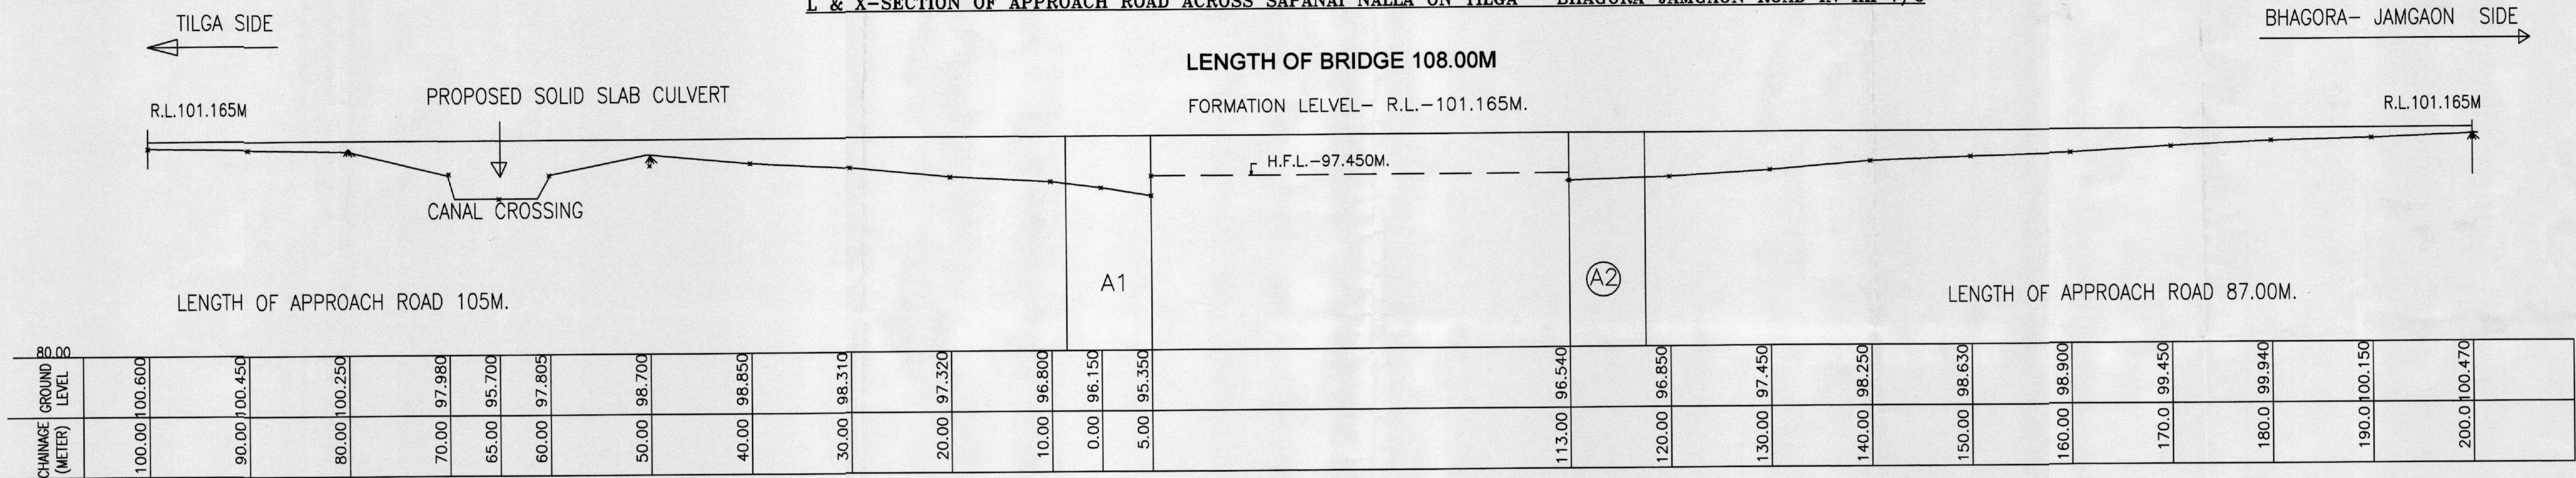


L-SECTION OF APPROACH ROAD

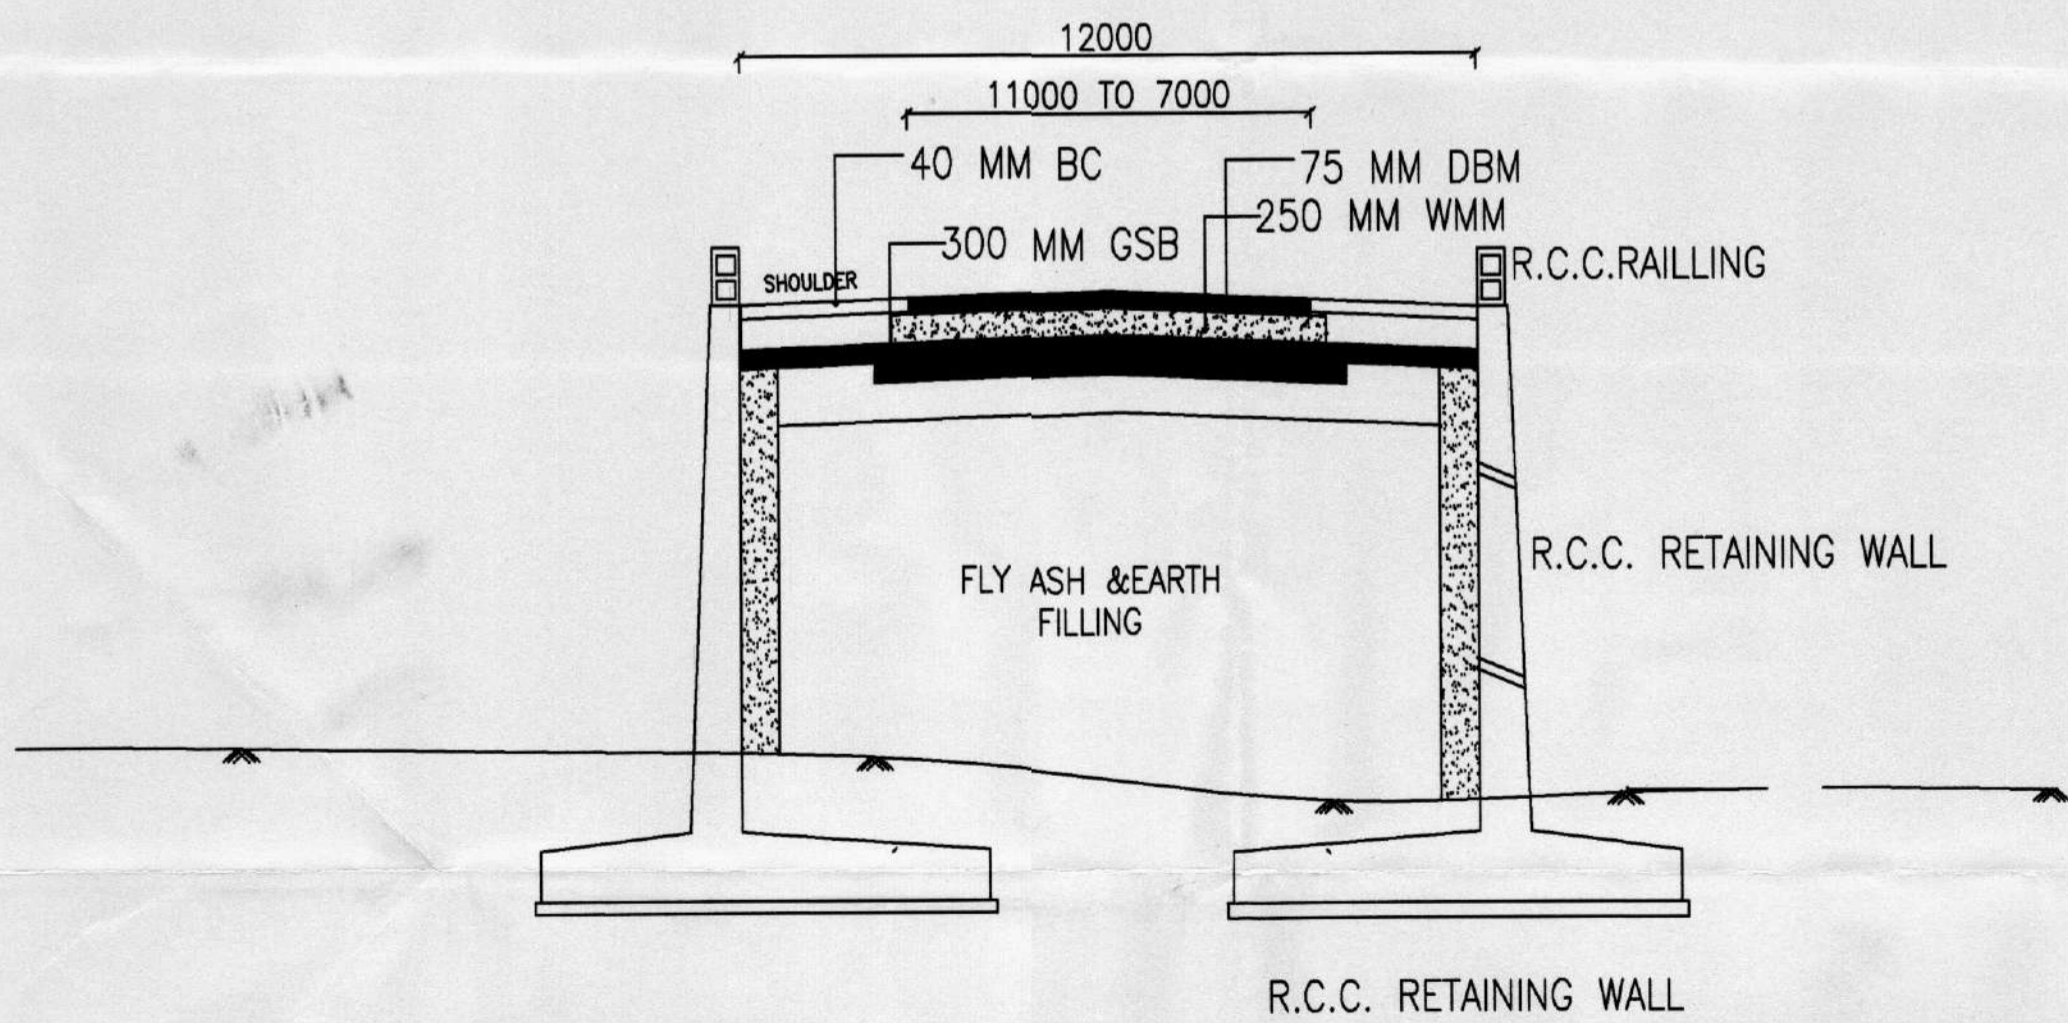

CROSS SECTION OF APPROACH ROAD WITH FILLING

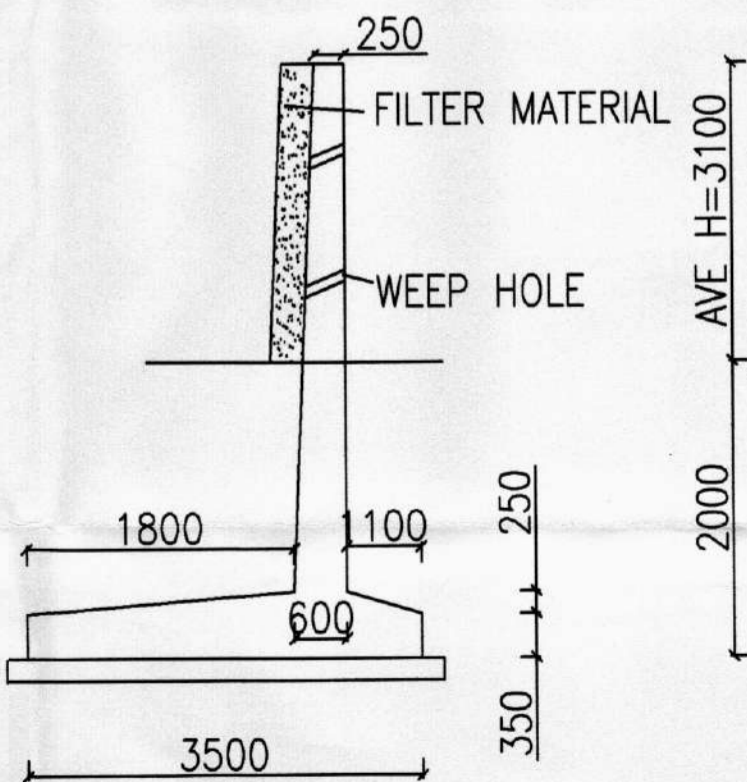

R.C.C. RETAINING WALL SECTION II

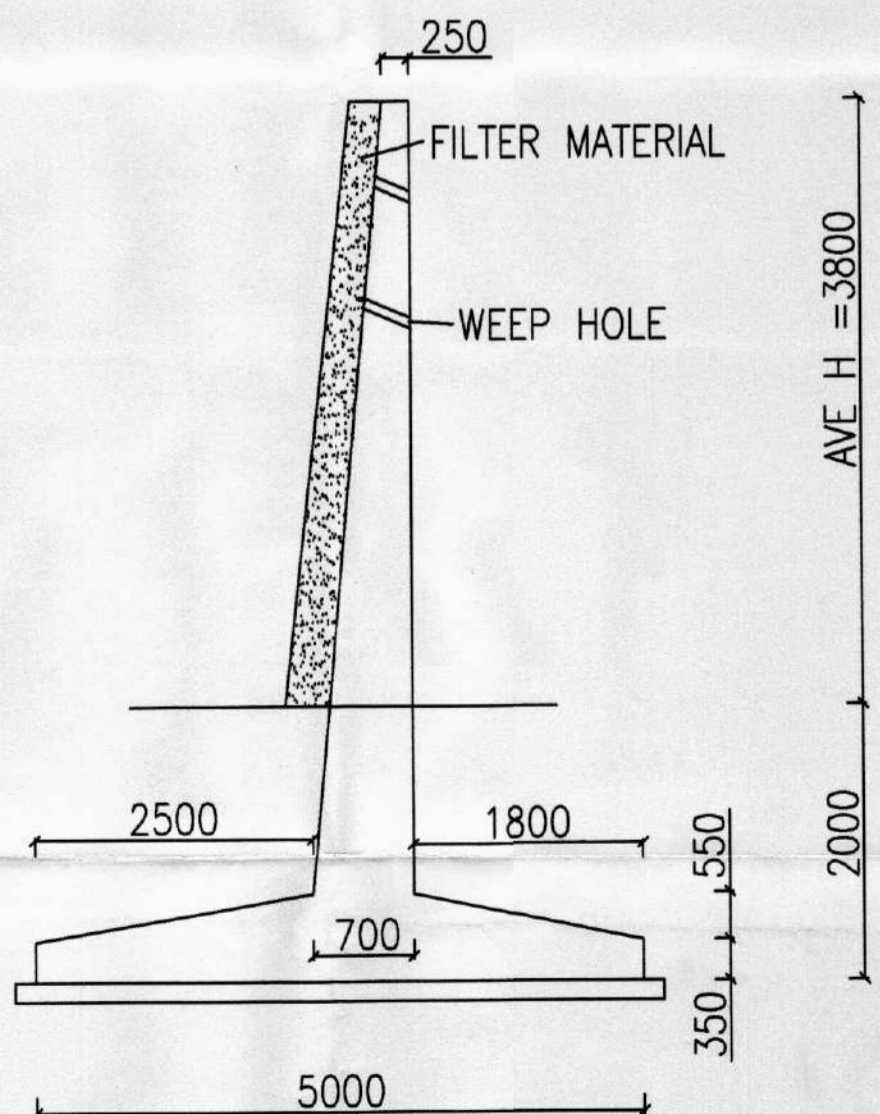

R.C.C. RETAINING WALL SECTION I

E.E.	
S.D.O.	
	<p>C.G. P.W.D. BRIDGE CONSTRUCTION DIVISION - RAIGARH</p> <p>X & L-SECTION OF APP. ROAD FOR CONSTRUCTION OF H.L. BRIDGE ACROSS SAPANAI NALLA ON TILGA-BHAGORA- JAMGAON IN KM 7/6 (M.D.R.)</p>