


RAMPUR (KORBA) SIDE


KAFARMAR SIDE

LENGTH OF APPROACH ROAD RAMPUR(KORBA) SIDE =40.00 M


LENGTH OF APPROACH ROAD KAFARMAR SIDE =70.00 M

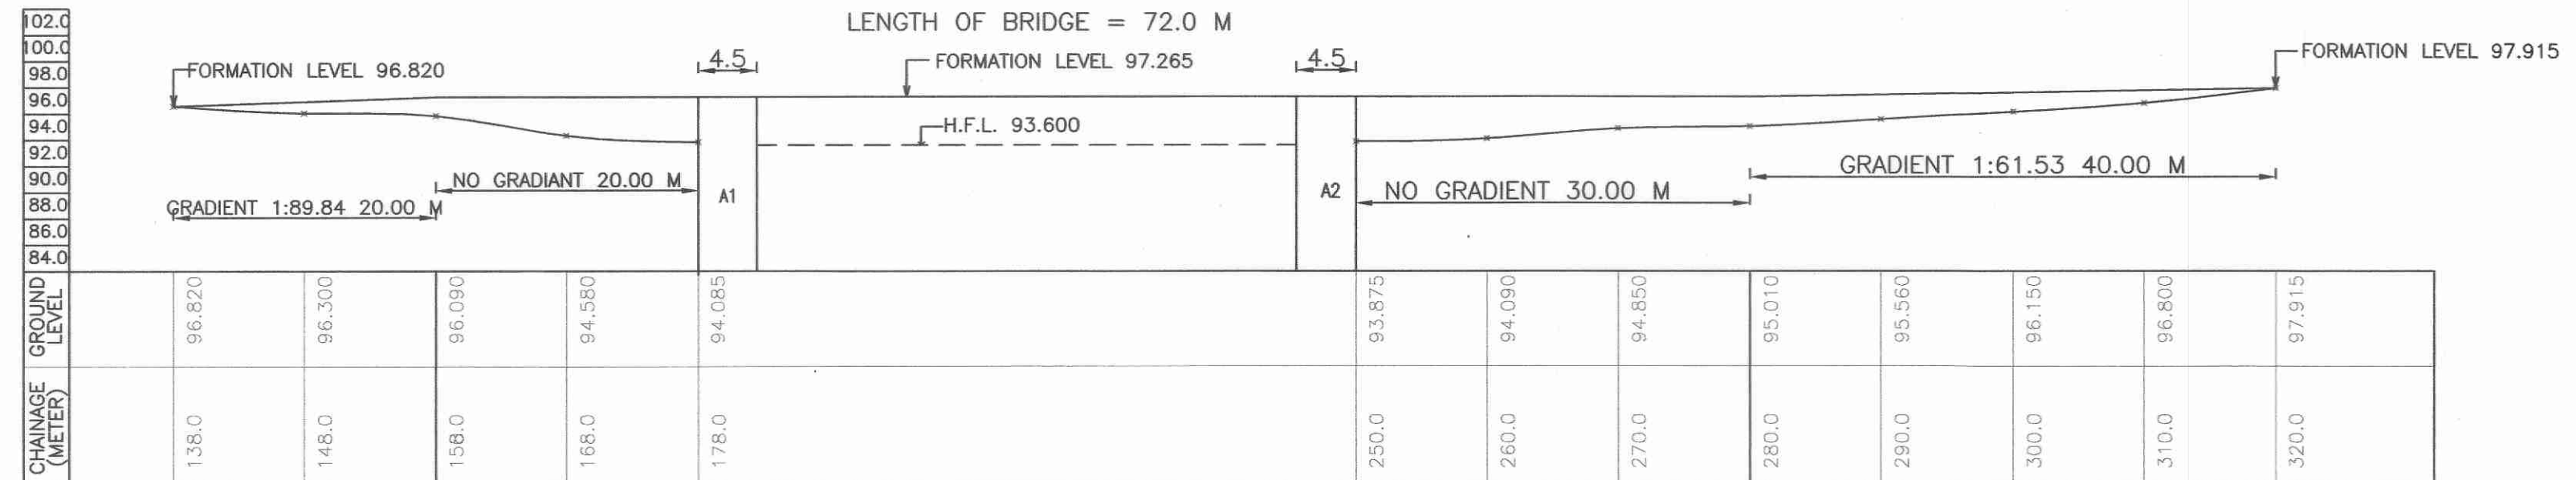


L-SECTION OF APPROACH ROAD

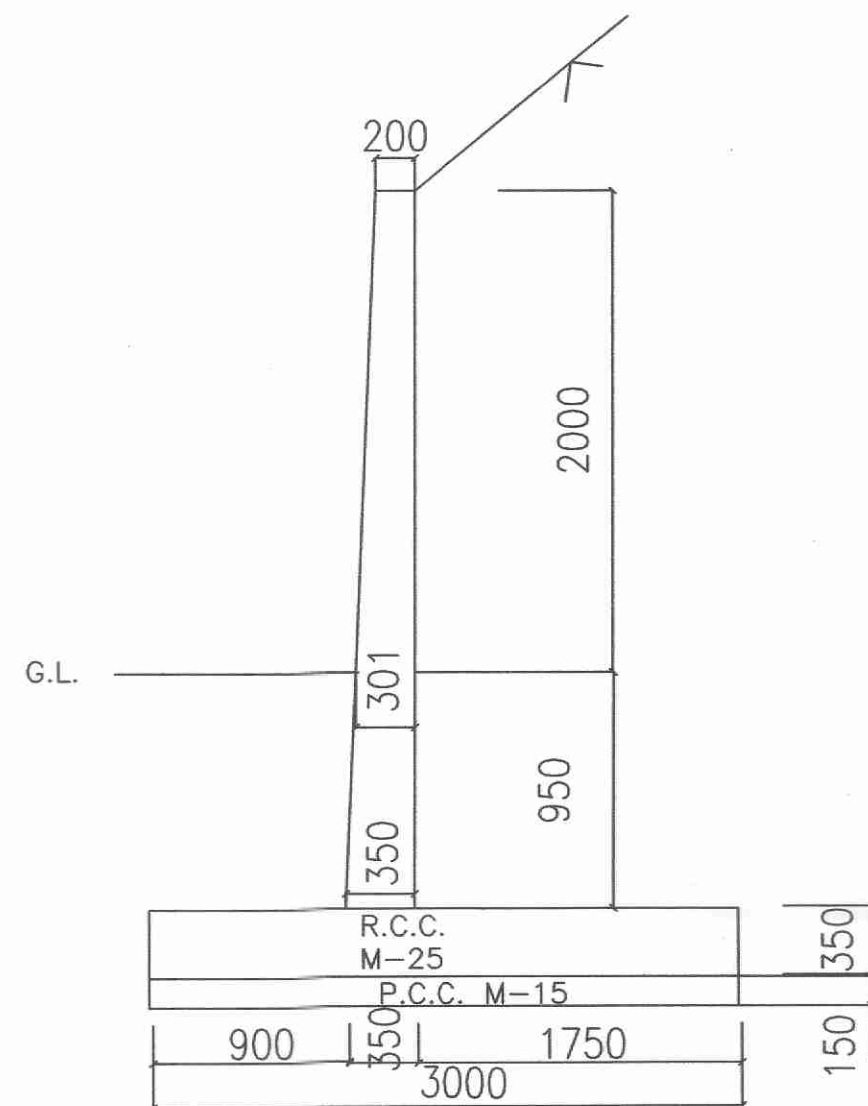

X SECTION OF RETAINING WALL

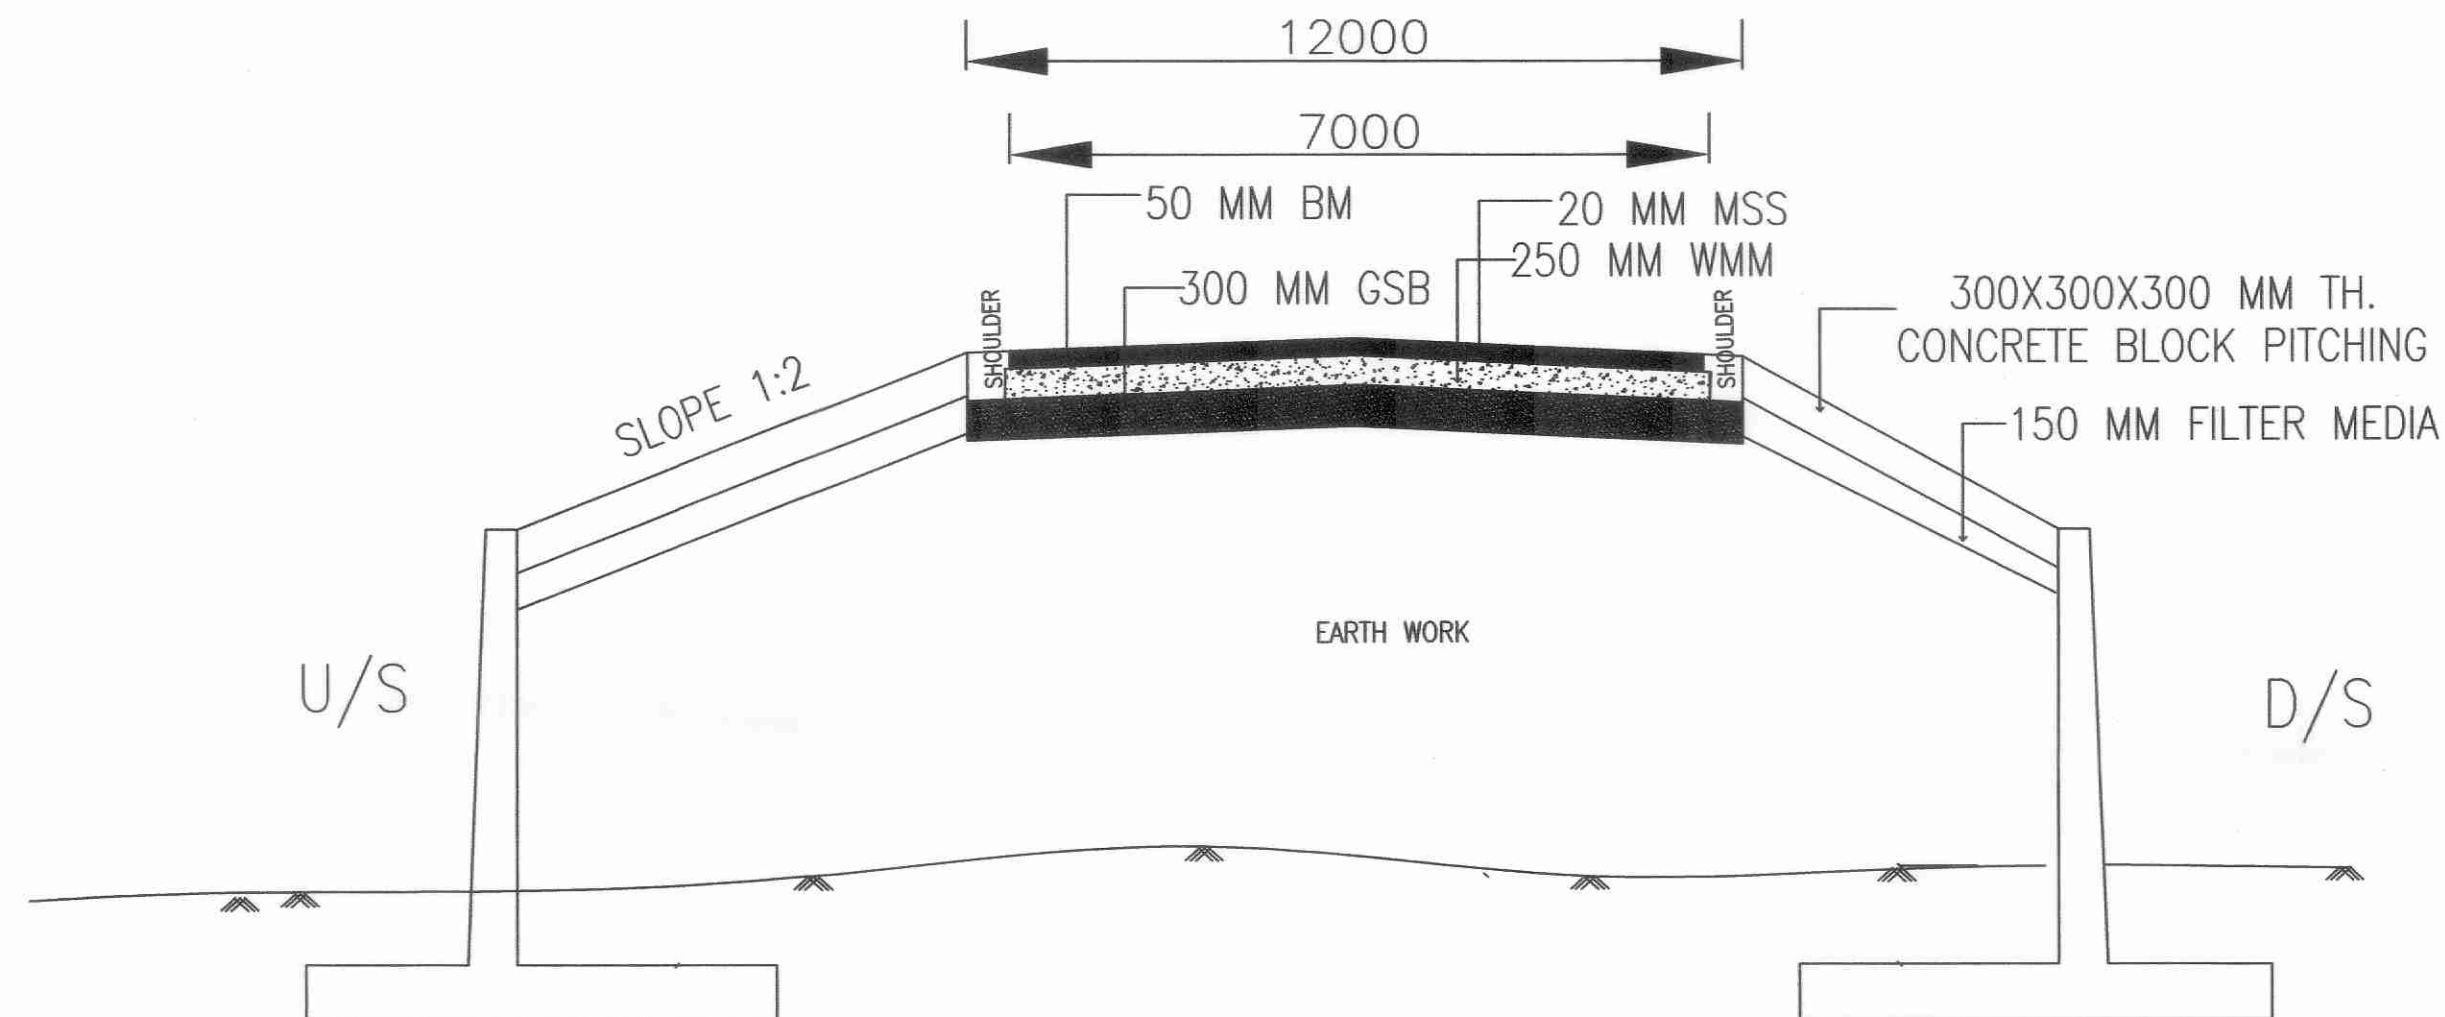

CROSS SECTION OF APPROACH IN FILLING

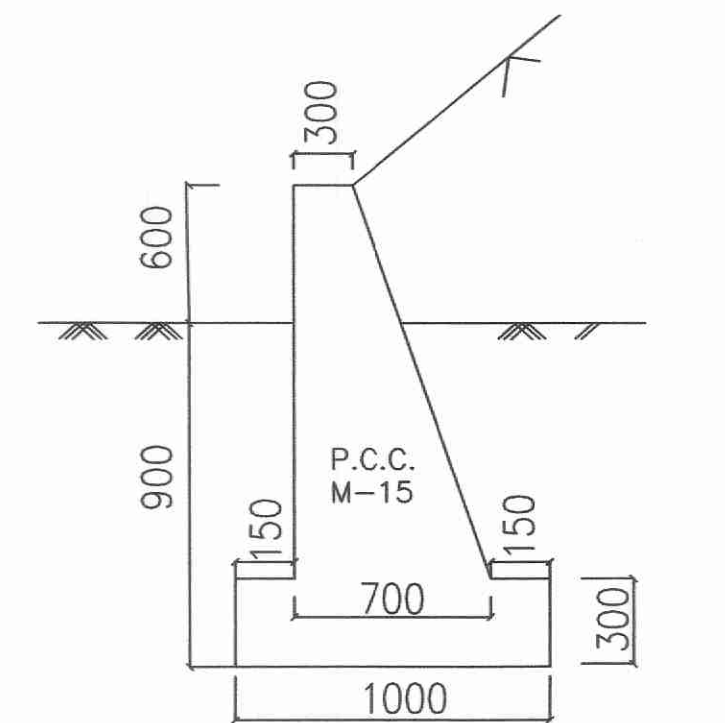

X SECTION OF TOE WALL

CHECKED BY	E.E.	<i>[Signature]</i>
	S.D.O.	<i>[Signature]</i>
DRAWN BY	C.G. P.W.D. BRIDGE CONSTRUCTION DIVISION - RAIGARH	
<i>[Signature]</i>	L-SECTION & X SECTION OF APPROACH ROAD ACROSS KORJA NALLA ON DOMNARA-BARRA-JOBI-KAFARMAR ROAD IN KM 20/2 (MDR)	
DRAWING NO.-L-SEC/KORJA 03		SCALE H-1:250, V-1:50