

APP. LENGTH -135M JAMGOAN SIDE



SLOPE 1:51.044

SLOPE 1:48.543


KOYLANGA SIDE APP. LENGTH-110M

FORMATION LEVEL RL-104.795M



LENGTH OF BRIDGE-90.00M

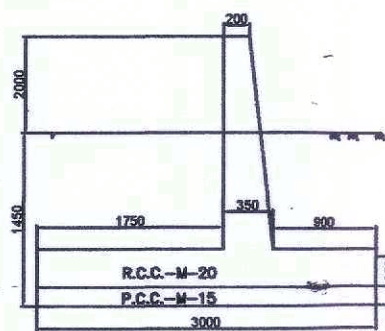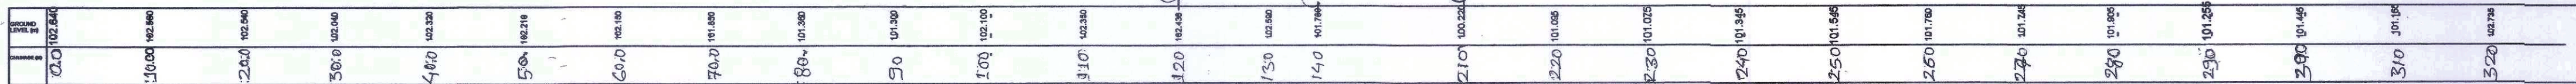

R.C.C. RETAINING WALL
ARROUND A1 & A2

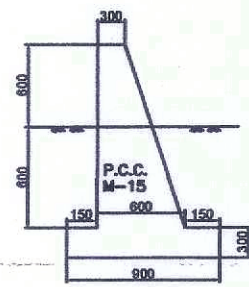

P.C.C.TOE WALL

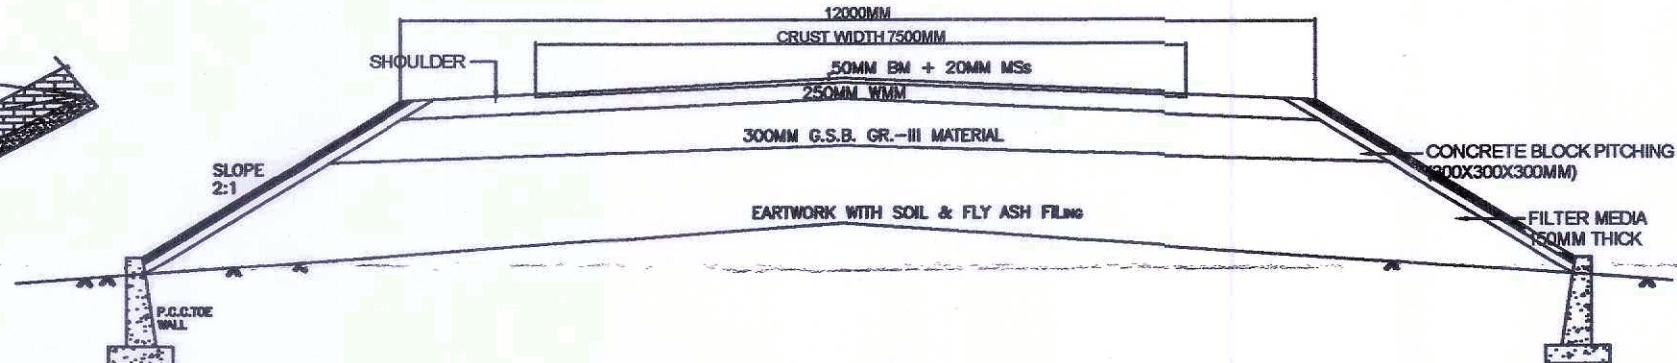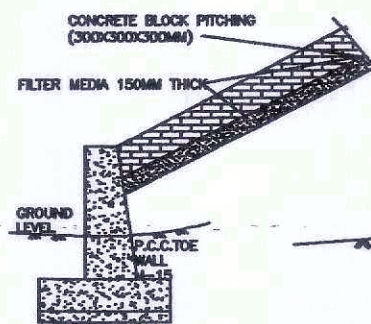

TYPICAL CROSS SECTION OF APPROACH ROAD

S.E.	(M.L. LIKHA)
E.E.	(RAMESH KUMAR VERMA)
S.D.O.	(J.P. CHAUDHARY)
SUB-ENGINEER	C.G.P.W.D. BRIDGE CONSTRUCTION DIVISION -RAIGARH
DRAWN BY	L-SECTION OF APPROACH ROAD ACROSS KUR NALLA ON JAMGOAN-KOYLANGA ROAD