


GENERAL ARRANGEMENT DRAWING FOR THE CONSTRUCTION OF H.L. BRIDGE ACROSS KURU NALLA ON JAMGOAN-KOYLANGA ROAD









JAMGOAN SIDE

KOYLANGA SIDE

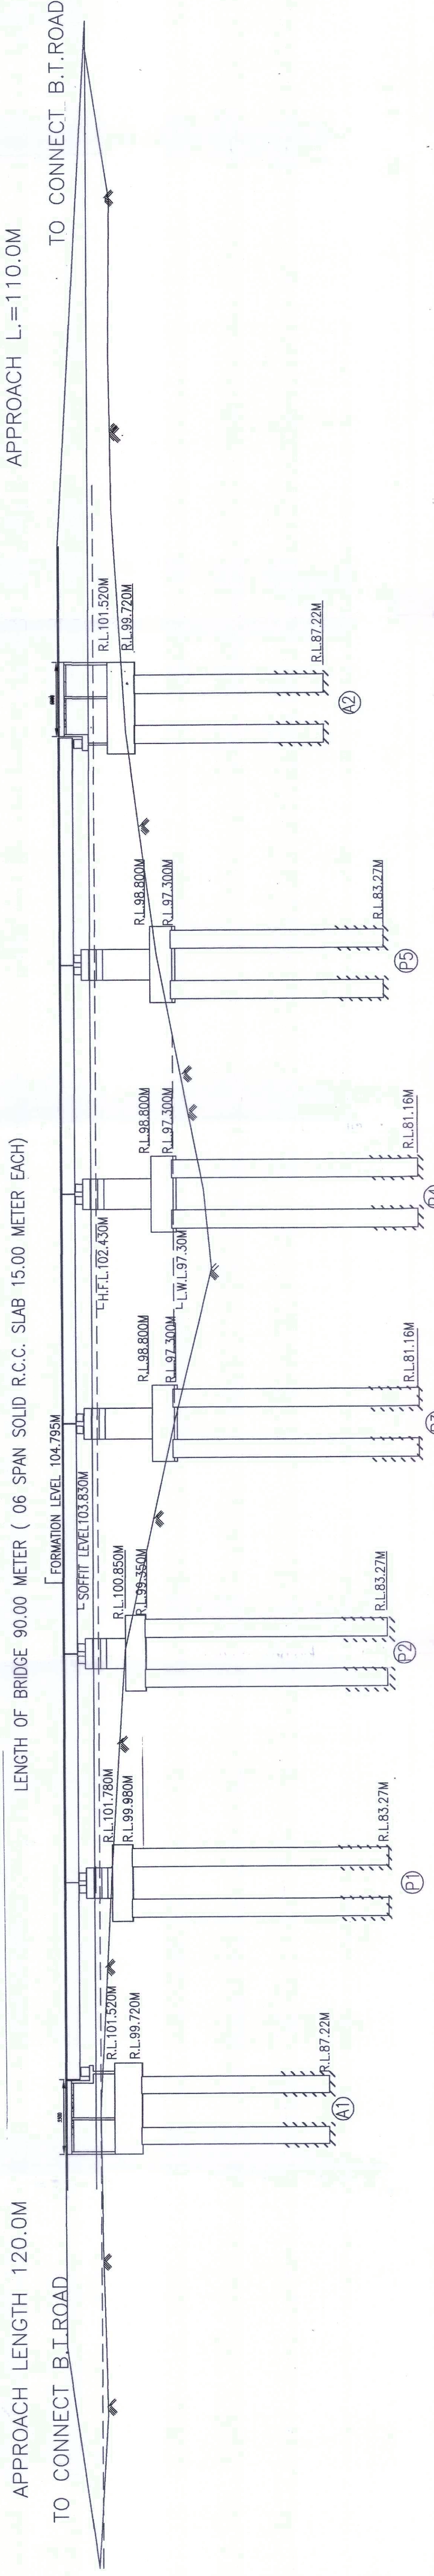

|       |              
|-------|--------------|------------------|---------|--------|--------|--------|--------|--------|--------|--------|--------|--------|-------|--------|-------|--------|-------|--------|-------|--------|--------|--------|--------|--------|--------|--------|--------|--------|--------|
| 00.00 | 102.64       | 100.00           | 102.10  | 110.00 | 102.35 | 120.00 | 102.43 | 135.00 | 101.78 | 150.00 | 100.85 | 165.00 | 97.30 | 175.00 | 94.69 | 180.00 | 95.16 | 195.00 | 98.27 | 210.00 | 100.22 | 220.00 | 01.095 | 240.00 | 01.345 | 260.00 | 01.165 | 320.00 | 02.735 |
| DATUM | GROUND LEVEL | REDUCED DISTANCE | (METER) |        |        

L-SECTION OF BRIDGE

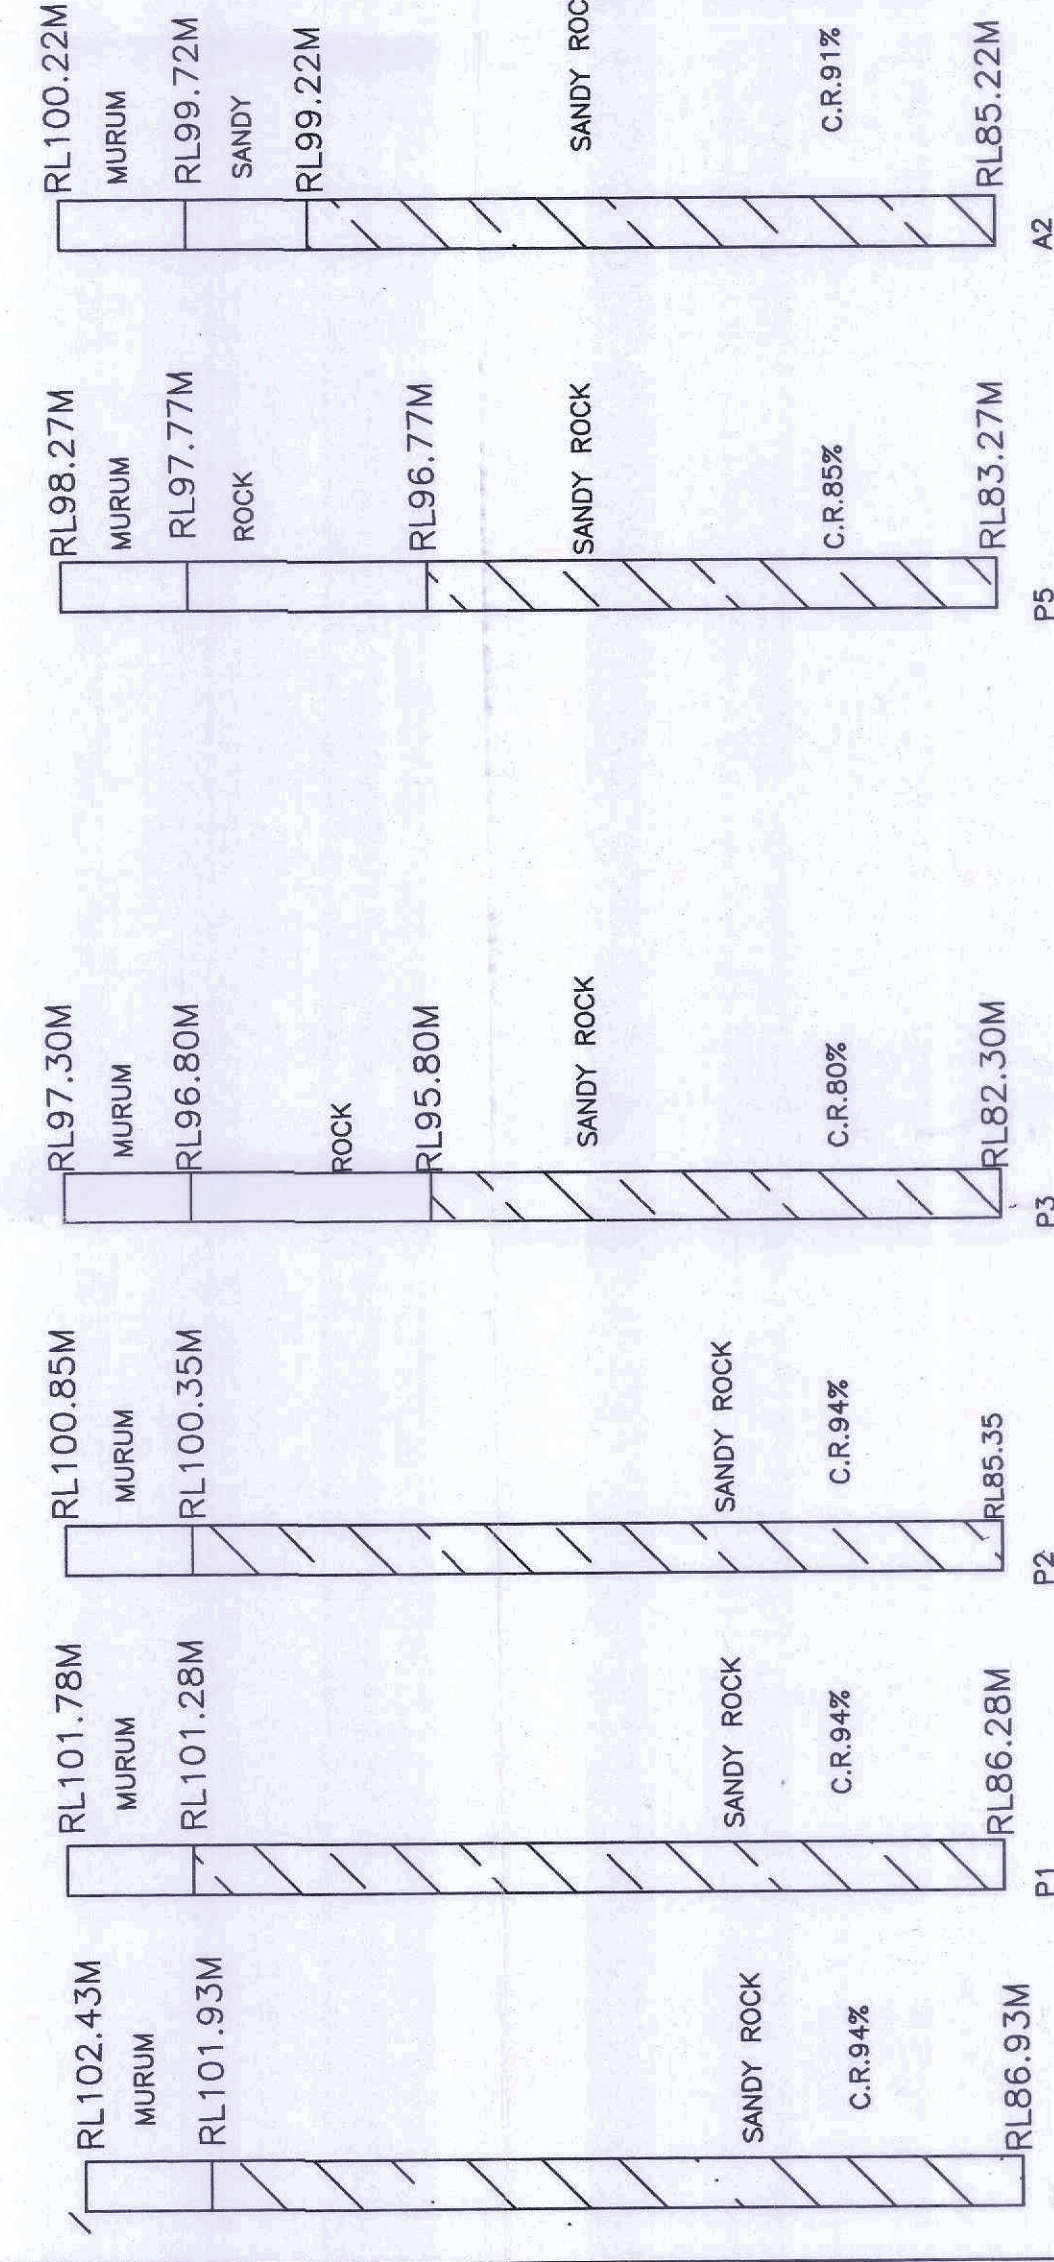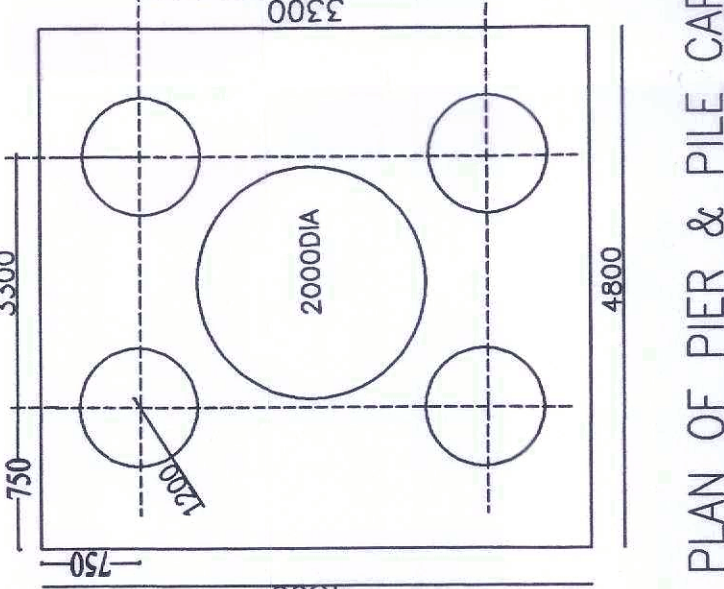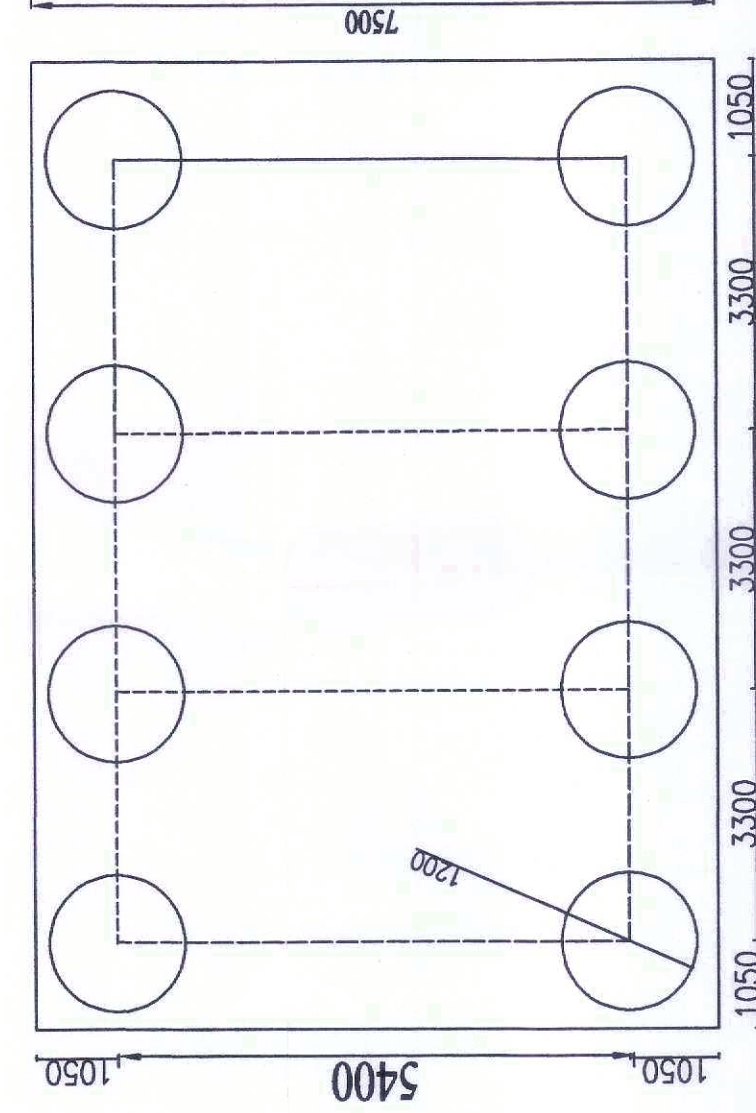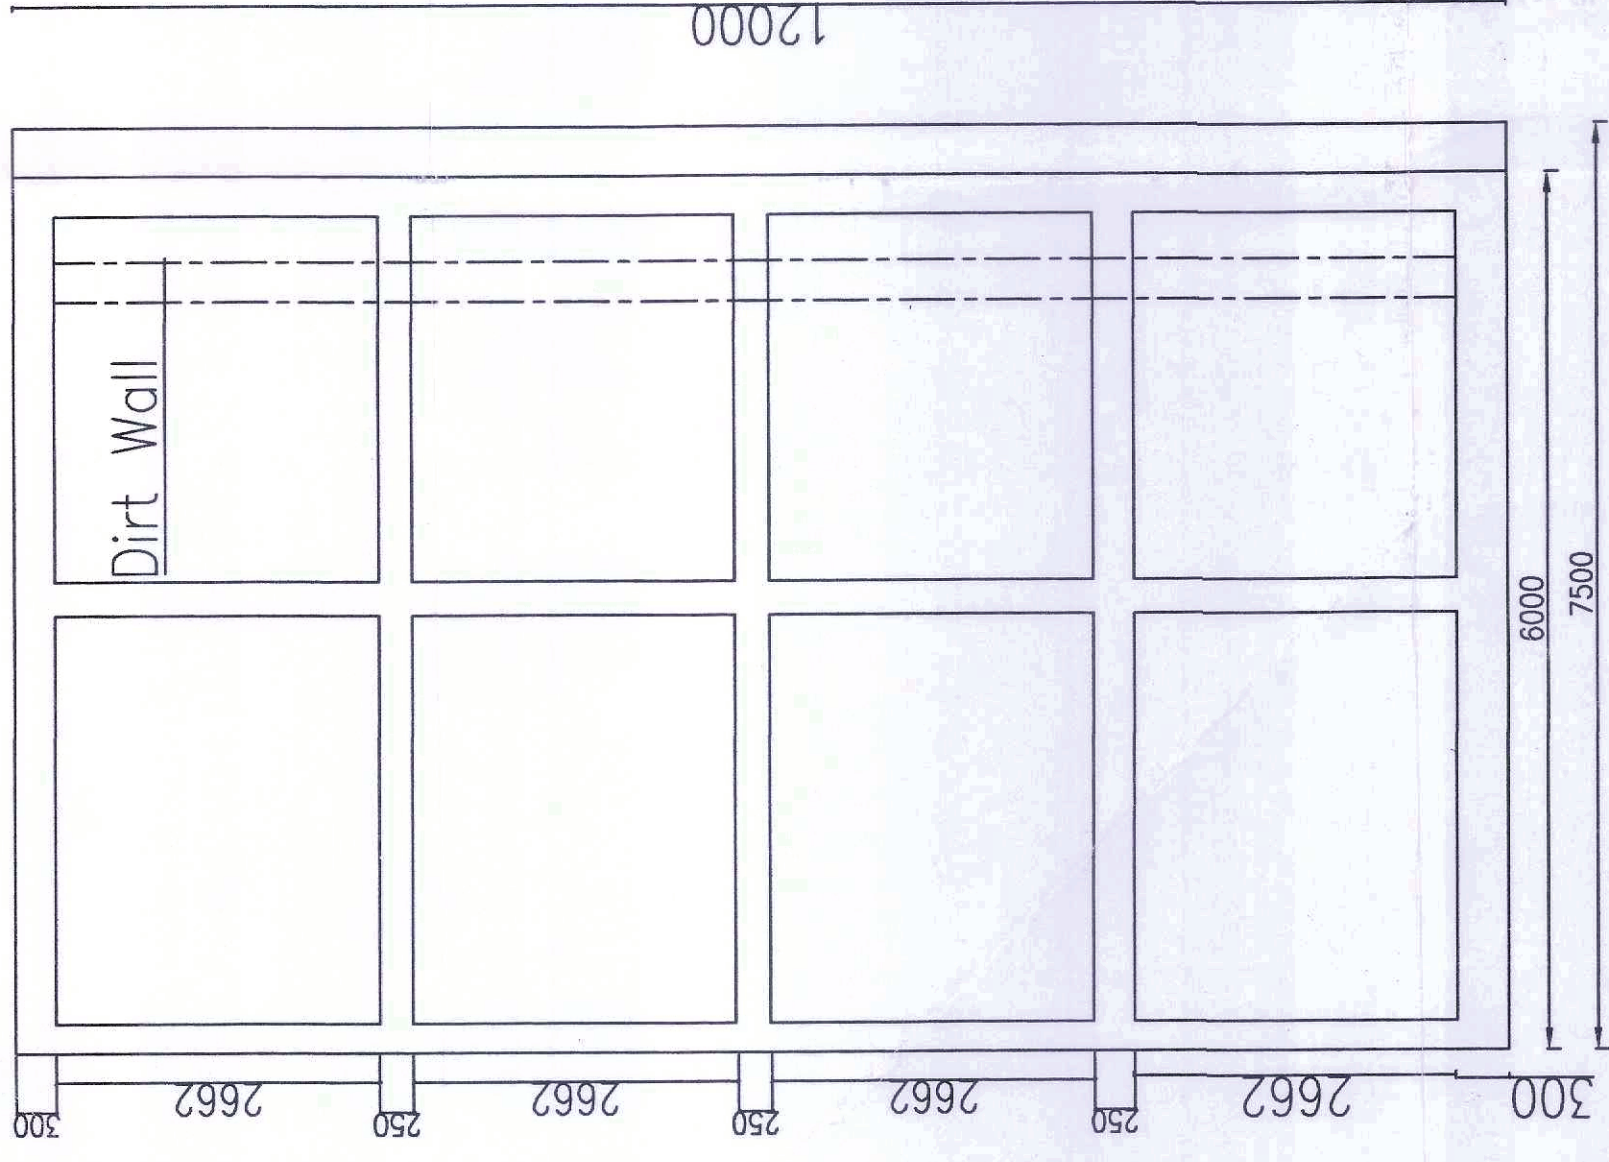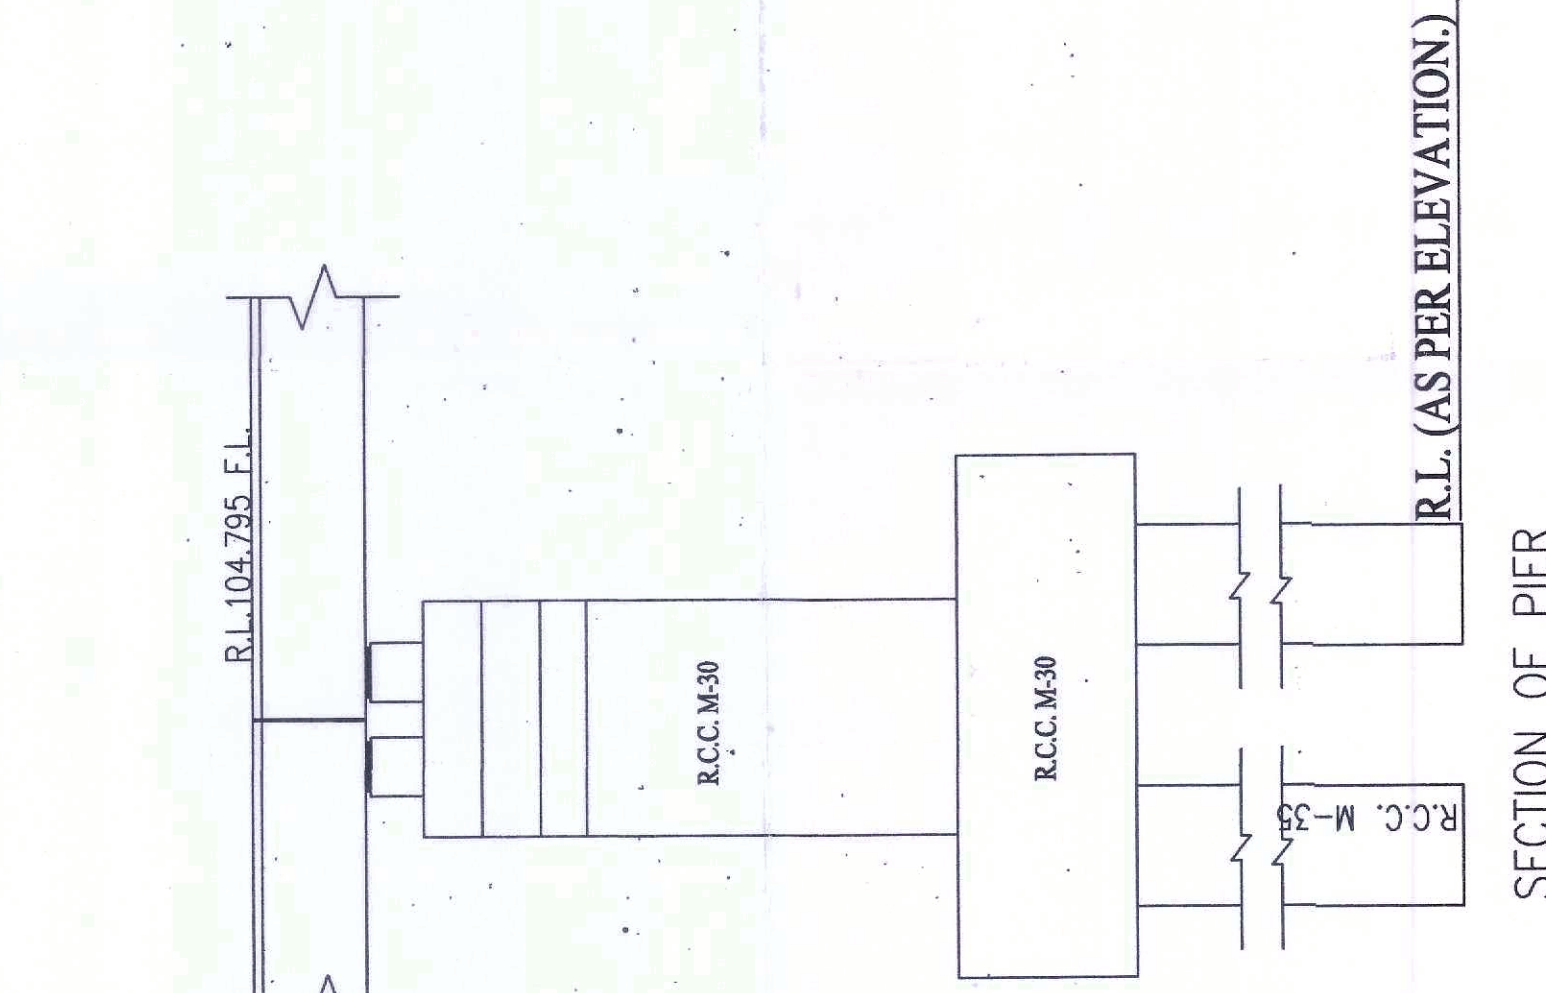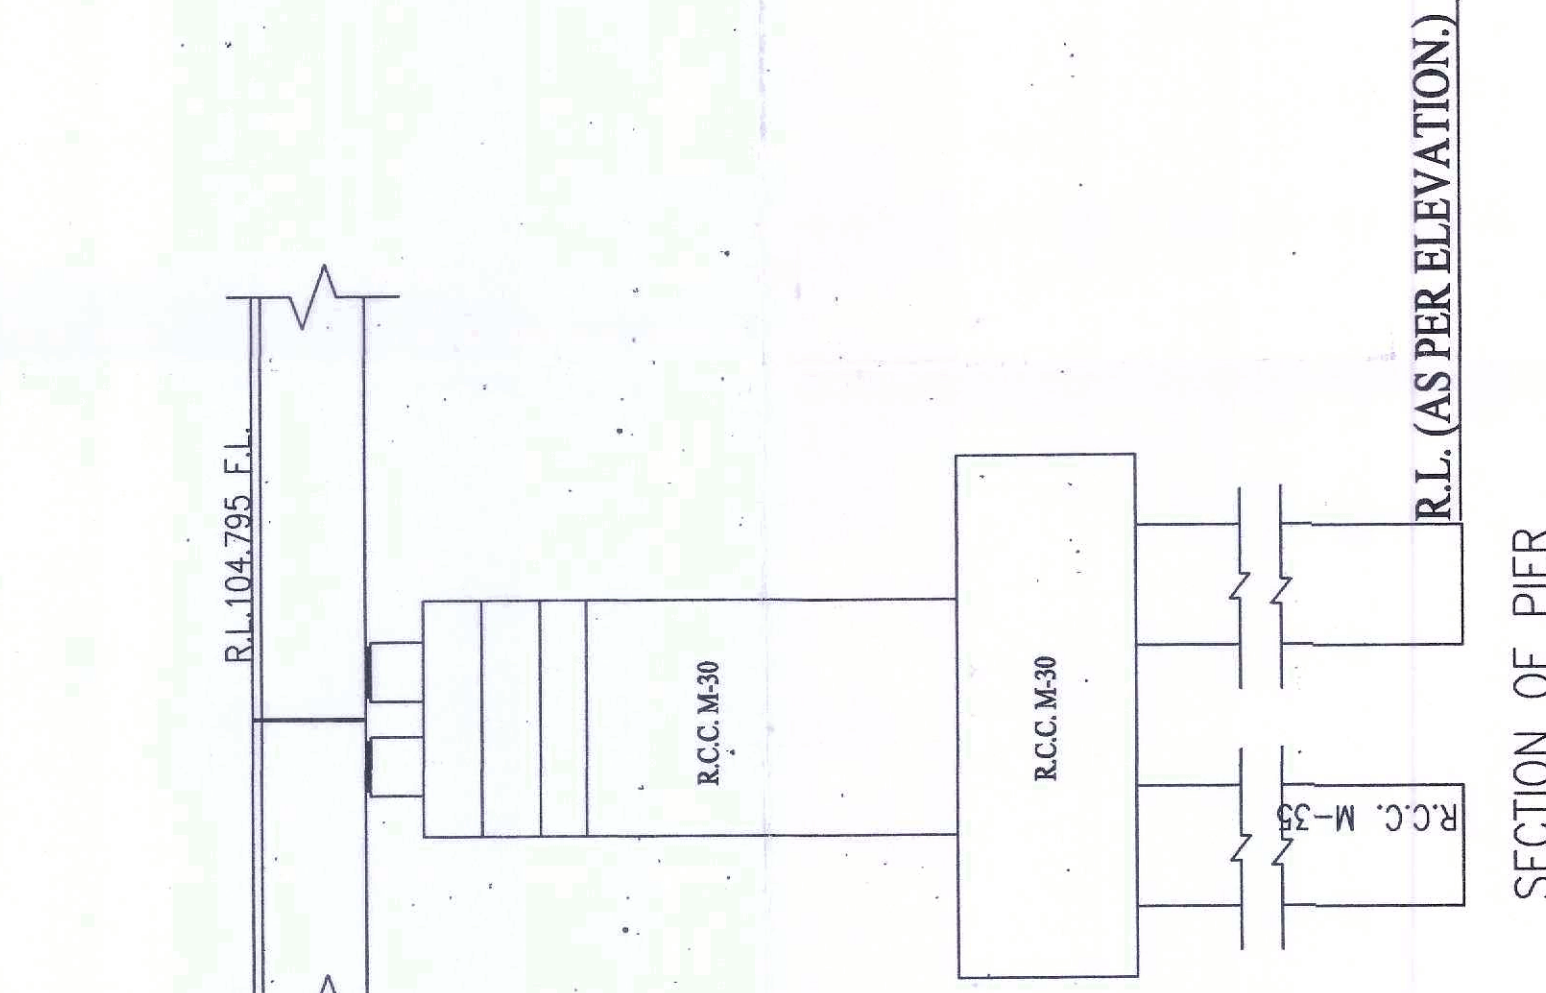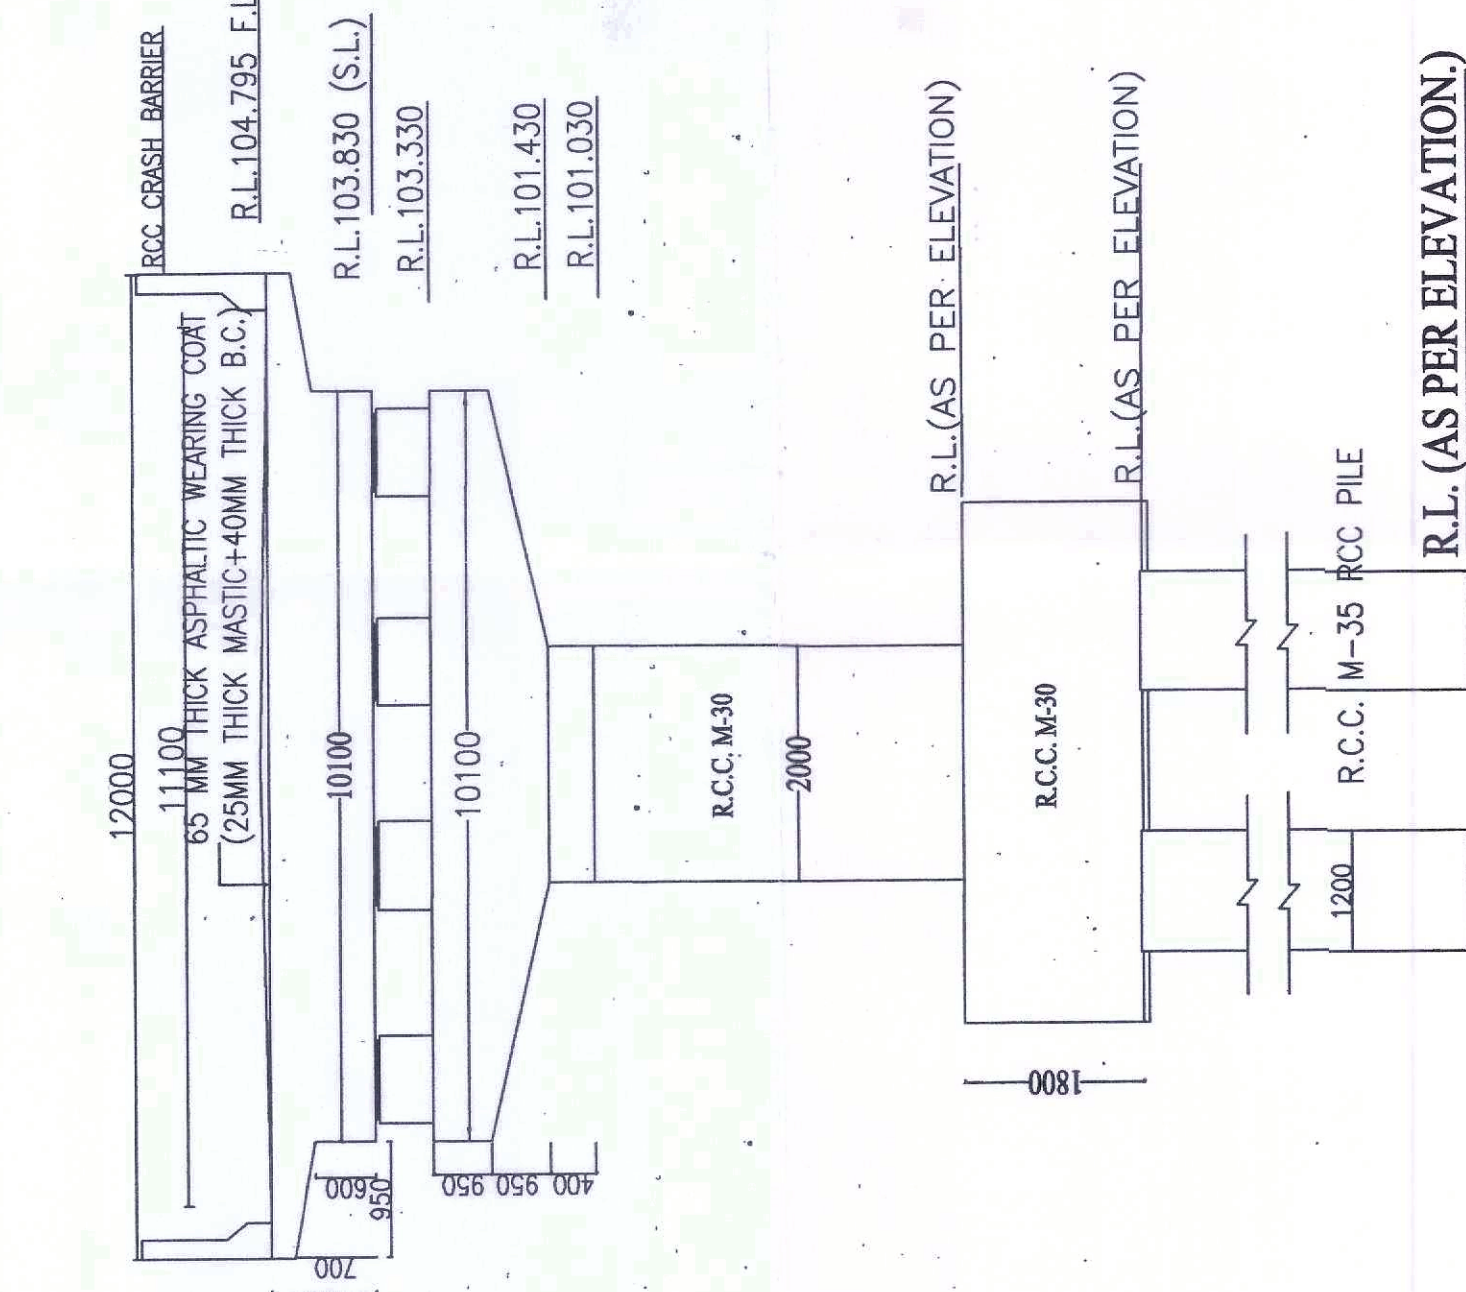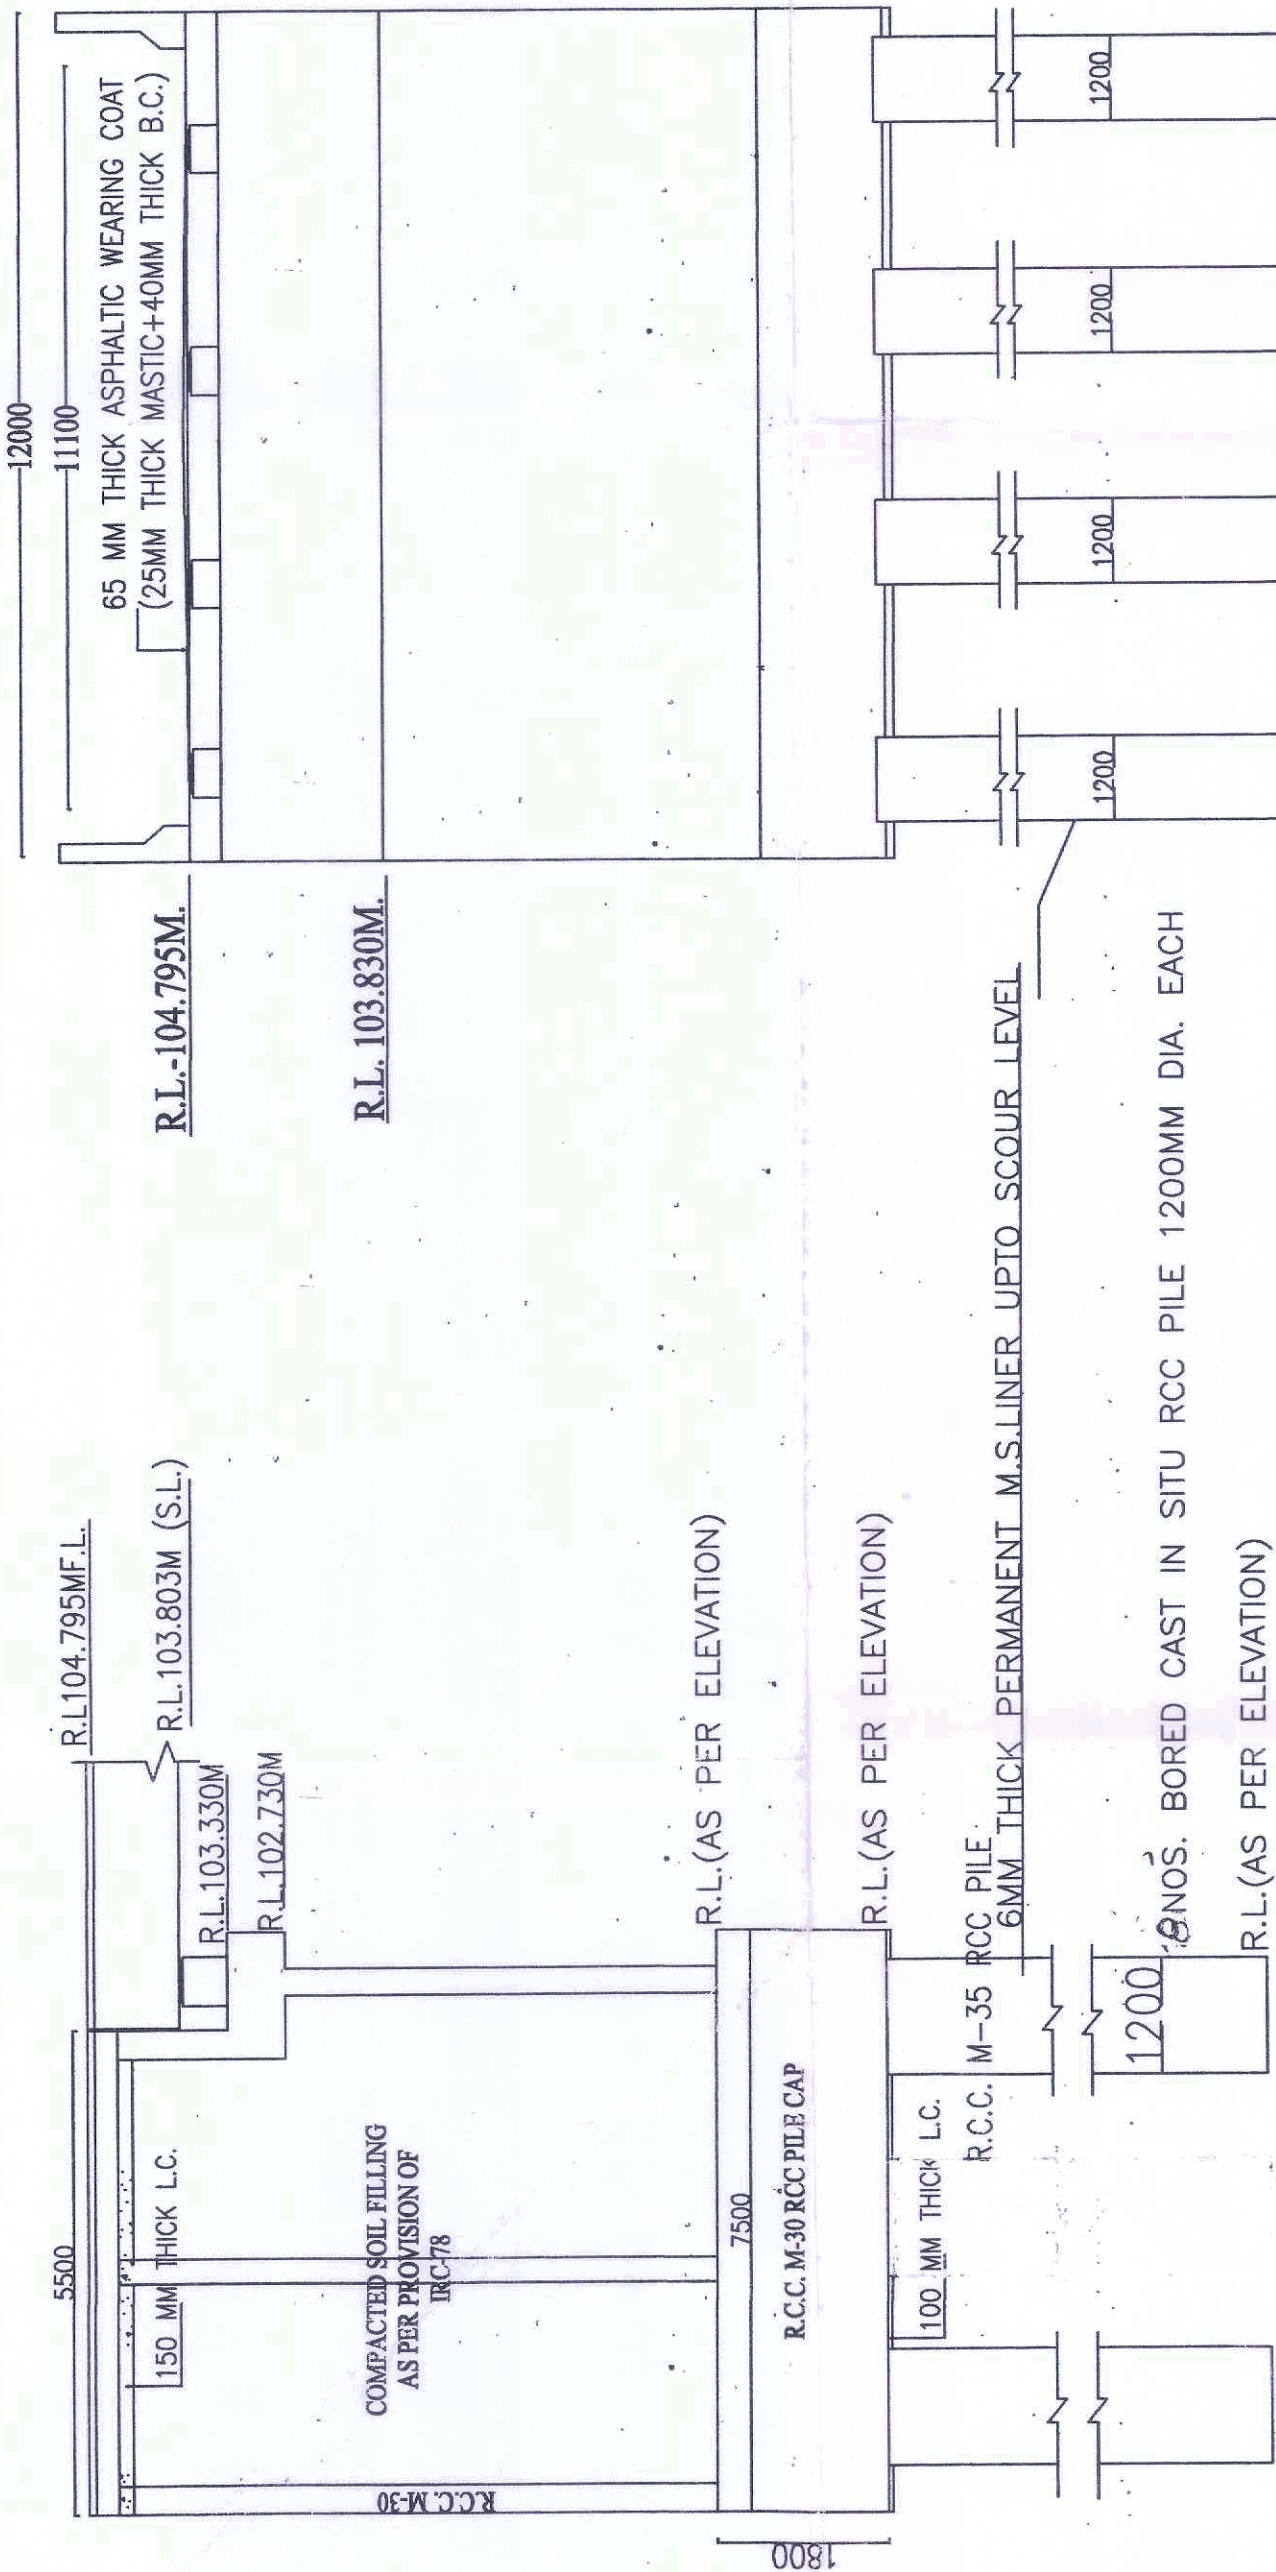

PLAN OF ABUTMENT (A1+A2)

THIS IS TO CERTIFIED THAT THE BORING HAS BEEN DONE AT EVERY FOUNDATION LOCATIONS.

SUB-ENGINEER

(J.P. CHOUDHARY)

(RAMESH KUMAR VERMA)

E.E.

APPROVED BY

C.E.

(S.K. KORI)

S.E.

(M.L. UIKEY)

E.E.

(RAMESH KUMAR VERMA)

S.D.O.

(J.P. CHOUDHARY)

C.G. P.W.D. BRIDGE CONSTRUCTION DIVISION - RAIGARH

G.A.D. FOR THE CONSTRUCTION OF H.L. BRIDGE ACROSS KURU NALLA AT KM 23/4 ON JAMGOAN-KOYLANGA ROAD

DRAWN BY

DRAWING NO. -