



LONGITUDINAL SECTION OF NALLA ON 250M U/S & 250 D/S

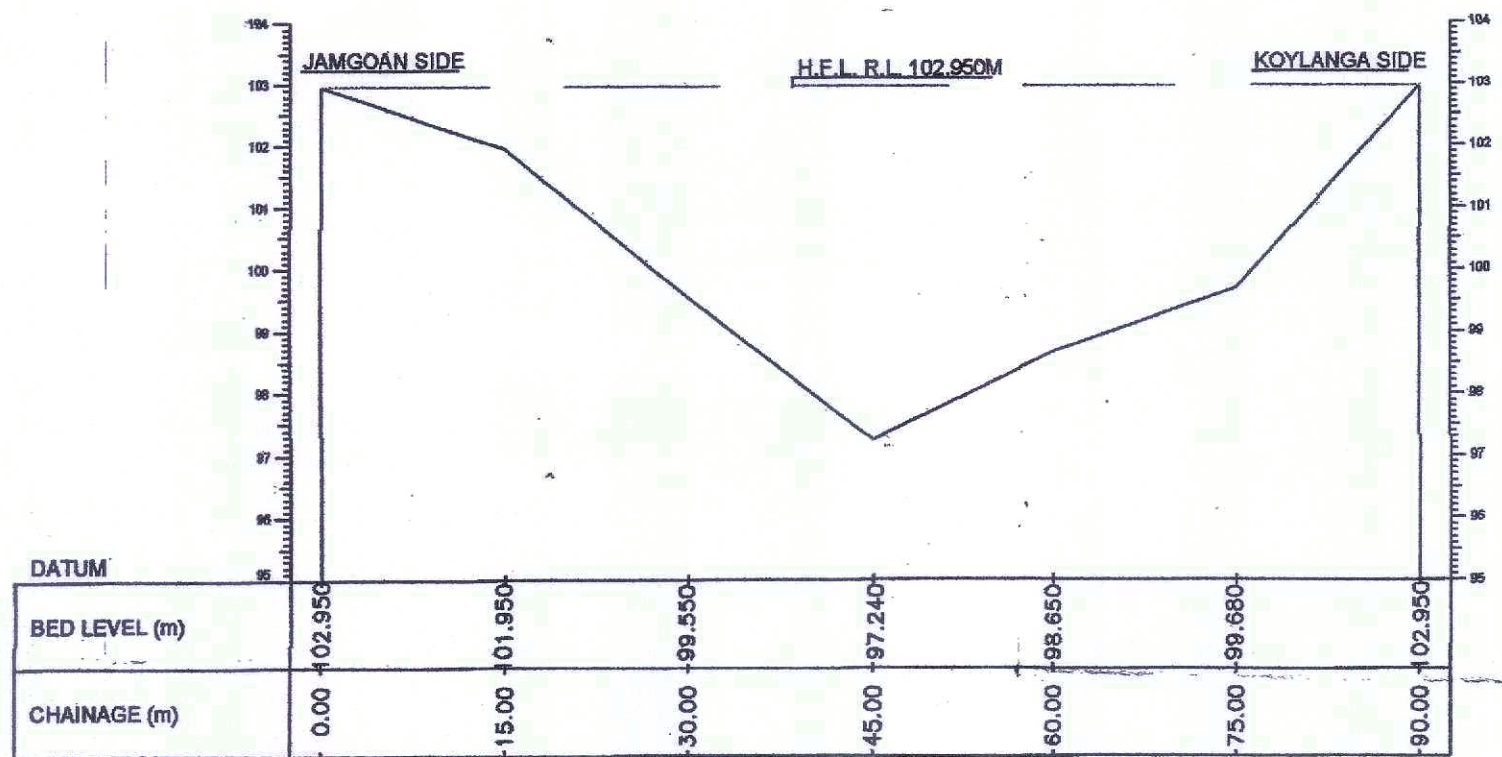

CROSS SECTION OF NALLA ON 250M U/S

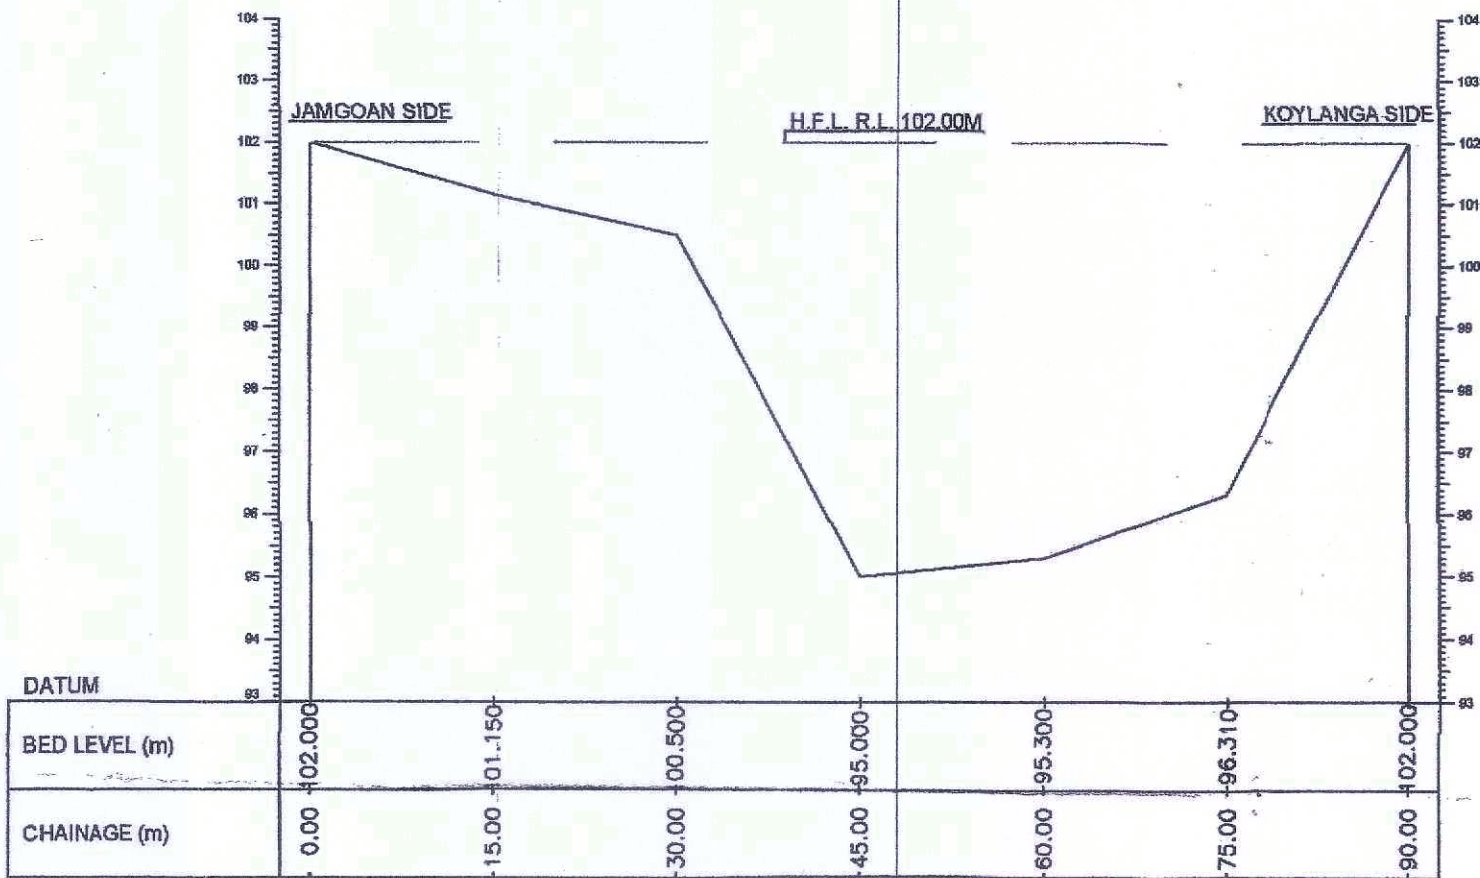

CROSS SECTION OF NALLA ON 250M D/S

APPROVED BY

C.E.

(M.L.URAON)

S.E.

(M.L.UKEY)

SUBMITTED BY

E.E.

(RAMESH KUMAR VERMA)

S.D.O.

(J.P.CHODHARY)

C.G.PWD BRIDGE CONSRUCTION
DIVISION-RAIGARH

DRAWN BY

L-SECTION OF NALLA & CROSS
SECTION 250M U/S & 250M D/S FOR
CONSTRUCTION OF H.L.BRIDGE
ACROSS KURU NALLA ON
JAMGOAN-KOYLANGA ROAD

DRAWING NO. /2024-25