
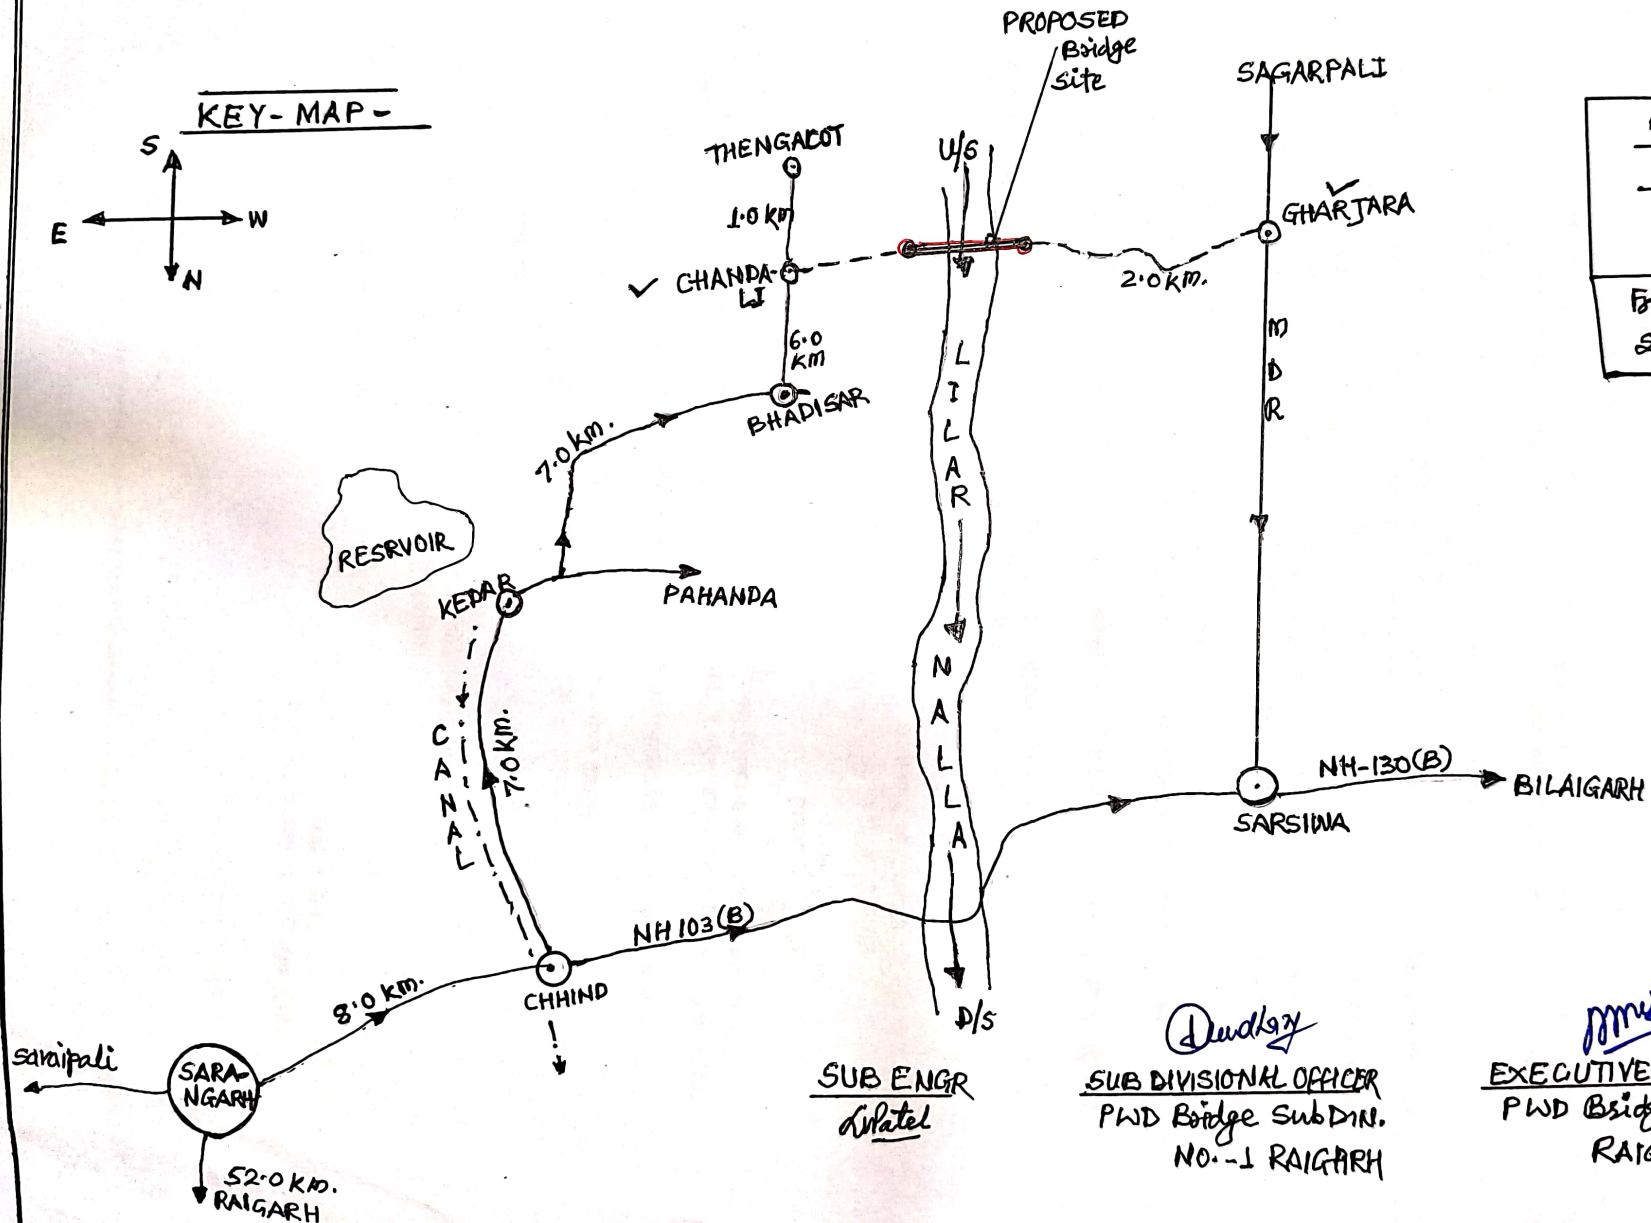


CONSTRUCTION OF HL Bridge & Approach Road across Lilar Nalla on Chandali - Gharjara Road. on DIST- SARANGARH - BILGAH.

KEY-MAP -

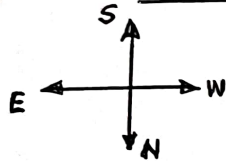

From RAIGARH To
SITE = 80.0 km

INDEX

PROPOSED SITE —

SUB ENGR
In Patel

Dudley
SUB DIVISIONAL OFFICER
PWD Bridge Sub.DIN.
NO.-1 RAIGARH

pmush
EXECUTIVE ENGINEER -
PWD Bridge Division
RAIGARH