
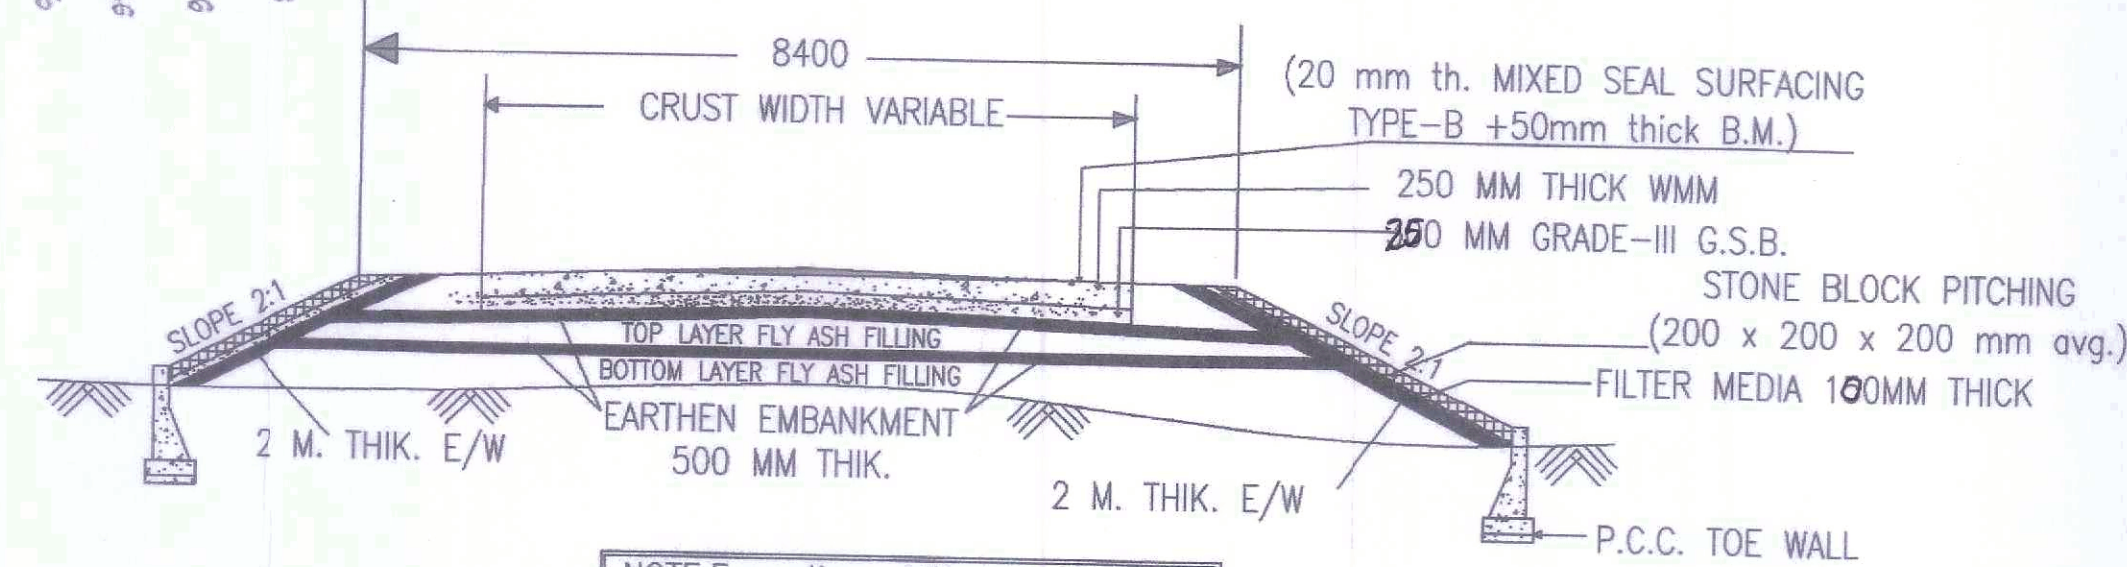


CHANDALI SIDE
TO VILLAGE ROAD

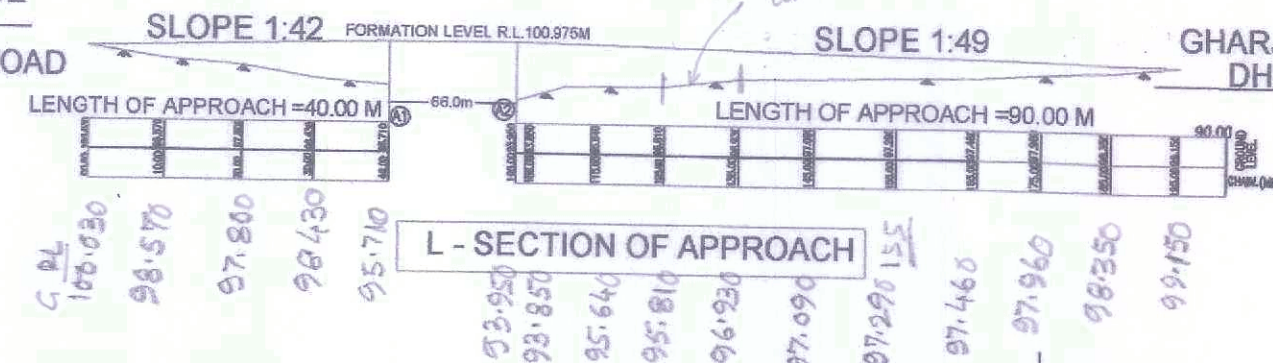

NOTE: Formation width upto 20m is 7.50m wide & next 10 m is (7.50+3.75)/2m=5.63m, & balance length will be 3.75m wide.

Total length = 130 + 6.6
= 136.6 meters
% = $\frac{10}{195} \times 100 = 5.1\%$

SUBMITTED BY	E.E.	<i>mmh</i> <i>Pradip</i>
	S.D.O.	
<i>Shete</i> SURVEYED BY	C.G. P.W.D. BRIDGE CONSTRUCTION DIVISION - RAIGARH	
<i>Shete</i> DRAWN BY	L-SECTION FOR CONSTRUCTION OF APPROACH ROAD ACROSS LILAR NALLA ON CHANDALI -GHARJARA ROAD	
DRAWING NO. -		SCALE : H-1:400, V-1:200