


CONSTRUCTION OF HIGH LEVEL BRIDGE ACROSS LILAR NALLA ON
GHARIJARA-CHANDELI MARG TOPO SHEET No.:64 K/14, 64 O/2

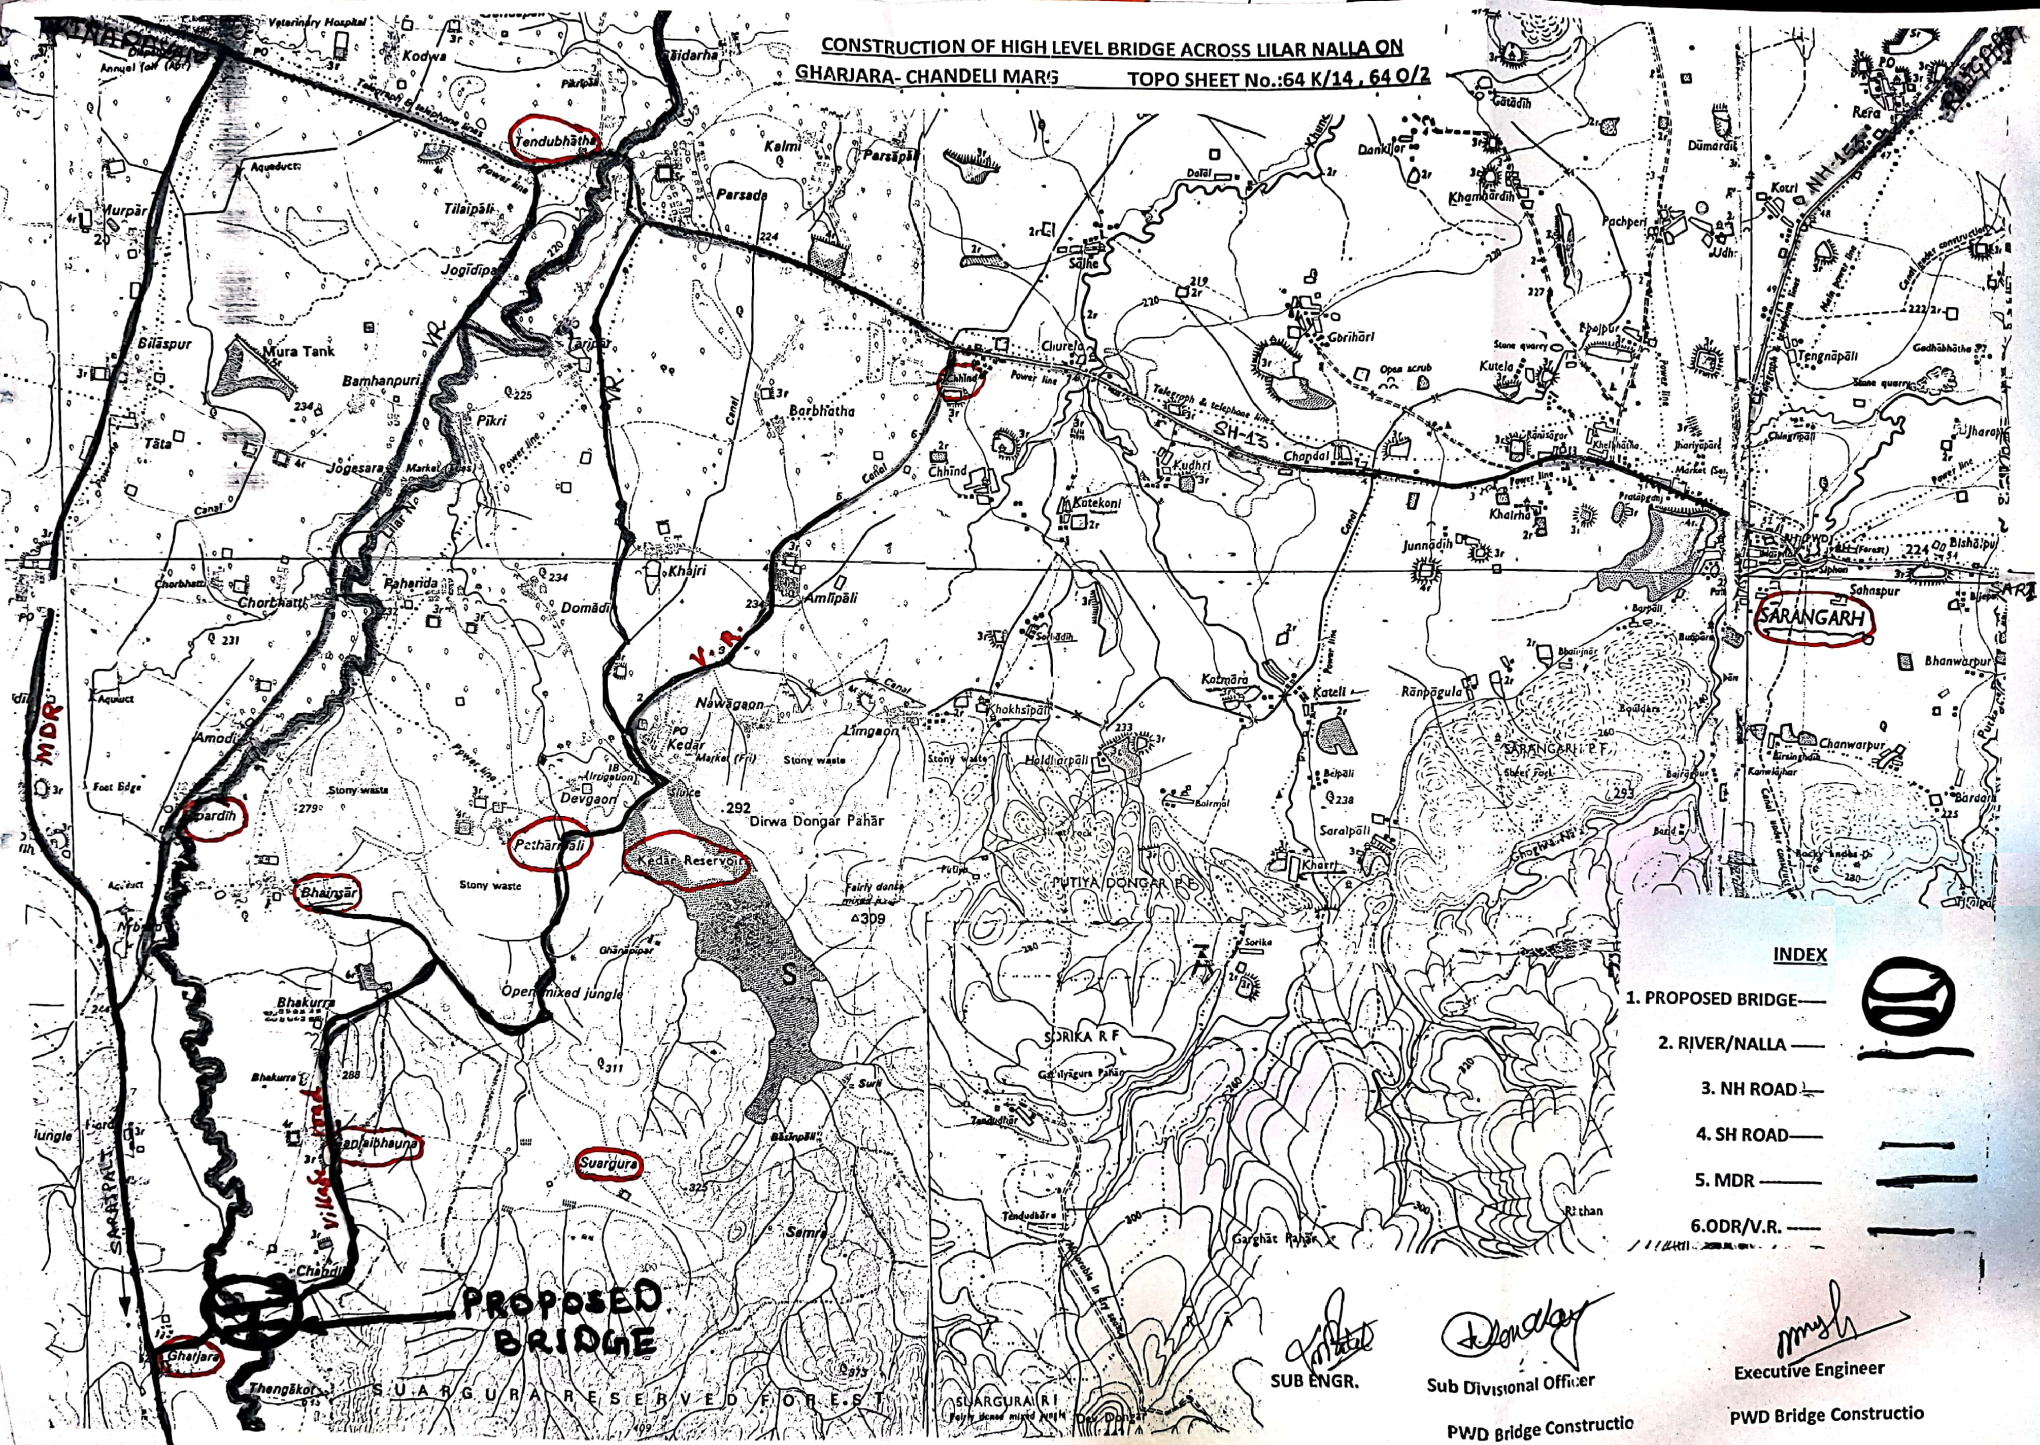

INDEX

1. PROPOSED BRIDGE —
2. RIVER/NALLA —
3. NH ROAD —
4. SH ROAD —
5. MDR —
6. ODR/V.R. —



SUB ENGR.

Sub Divisional Officer

PWD Bridge Constructio

Executive Engineer

PWD Bridge Constructio