


**CONSTRUCTION OF H.L. BRIDGE i/c APPROACHES
ACROSS SATI NALLA ON JOBA - KHARTA(AMADI - JAITPURI -
DARRIPARA) ROAD**

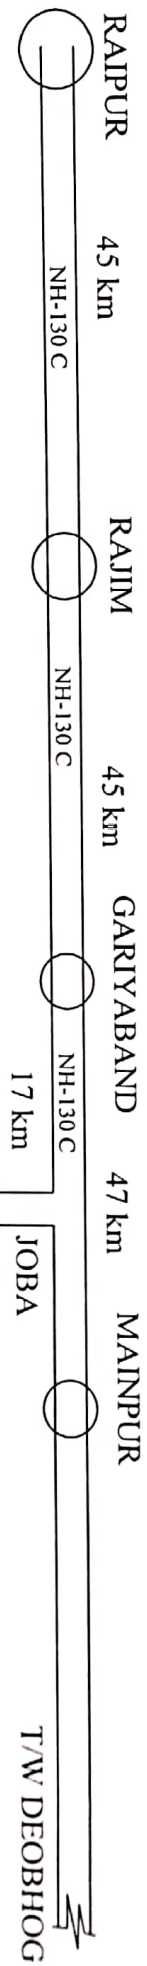

[Signature]
Sub Engineer

[Signature]
Sub Divisional Officer
PWD Bridge Construction Sub Div.
Gariyaband (C.G.)

[Signature]
Executive Engineer,
PWD Bridge Construction Division.
Raipur (C.G.)